


ALL DIMENSIONS TO BE CHECKED ON SITE.
DO NOT SCALE FROM THIS DRAWING EXCEPT FOR THE PURPOSES OF LOCAL AUTHORITY PLANNING


rev	date	description

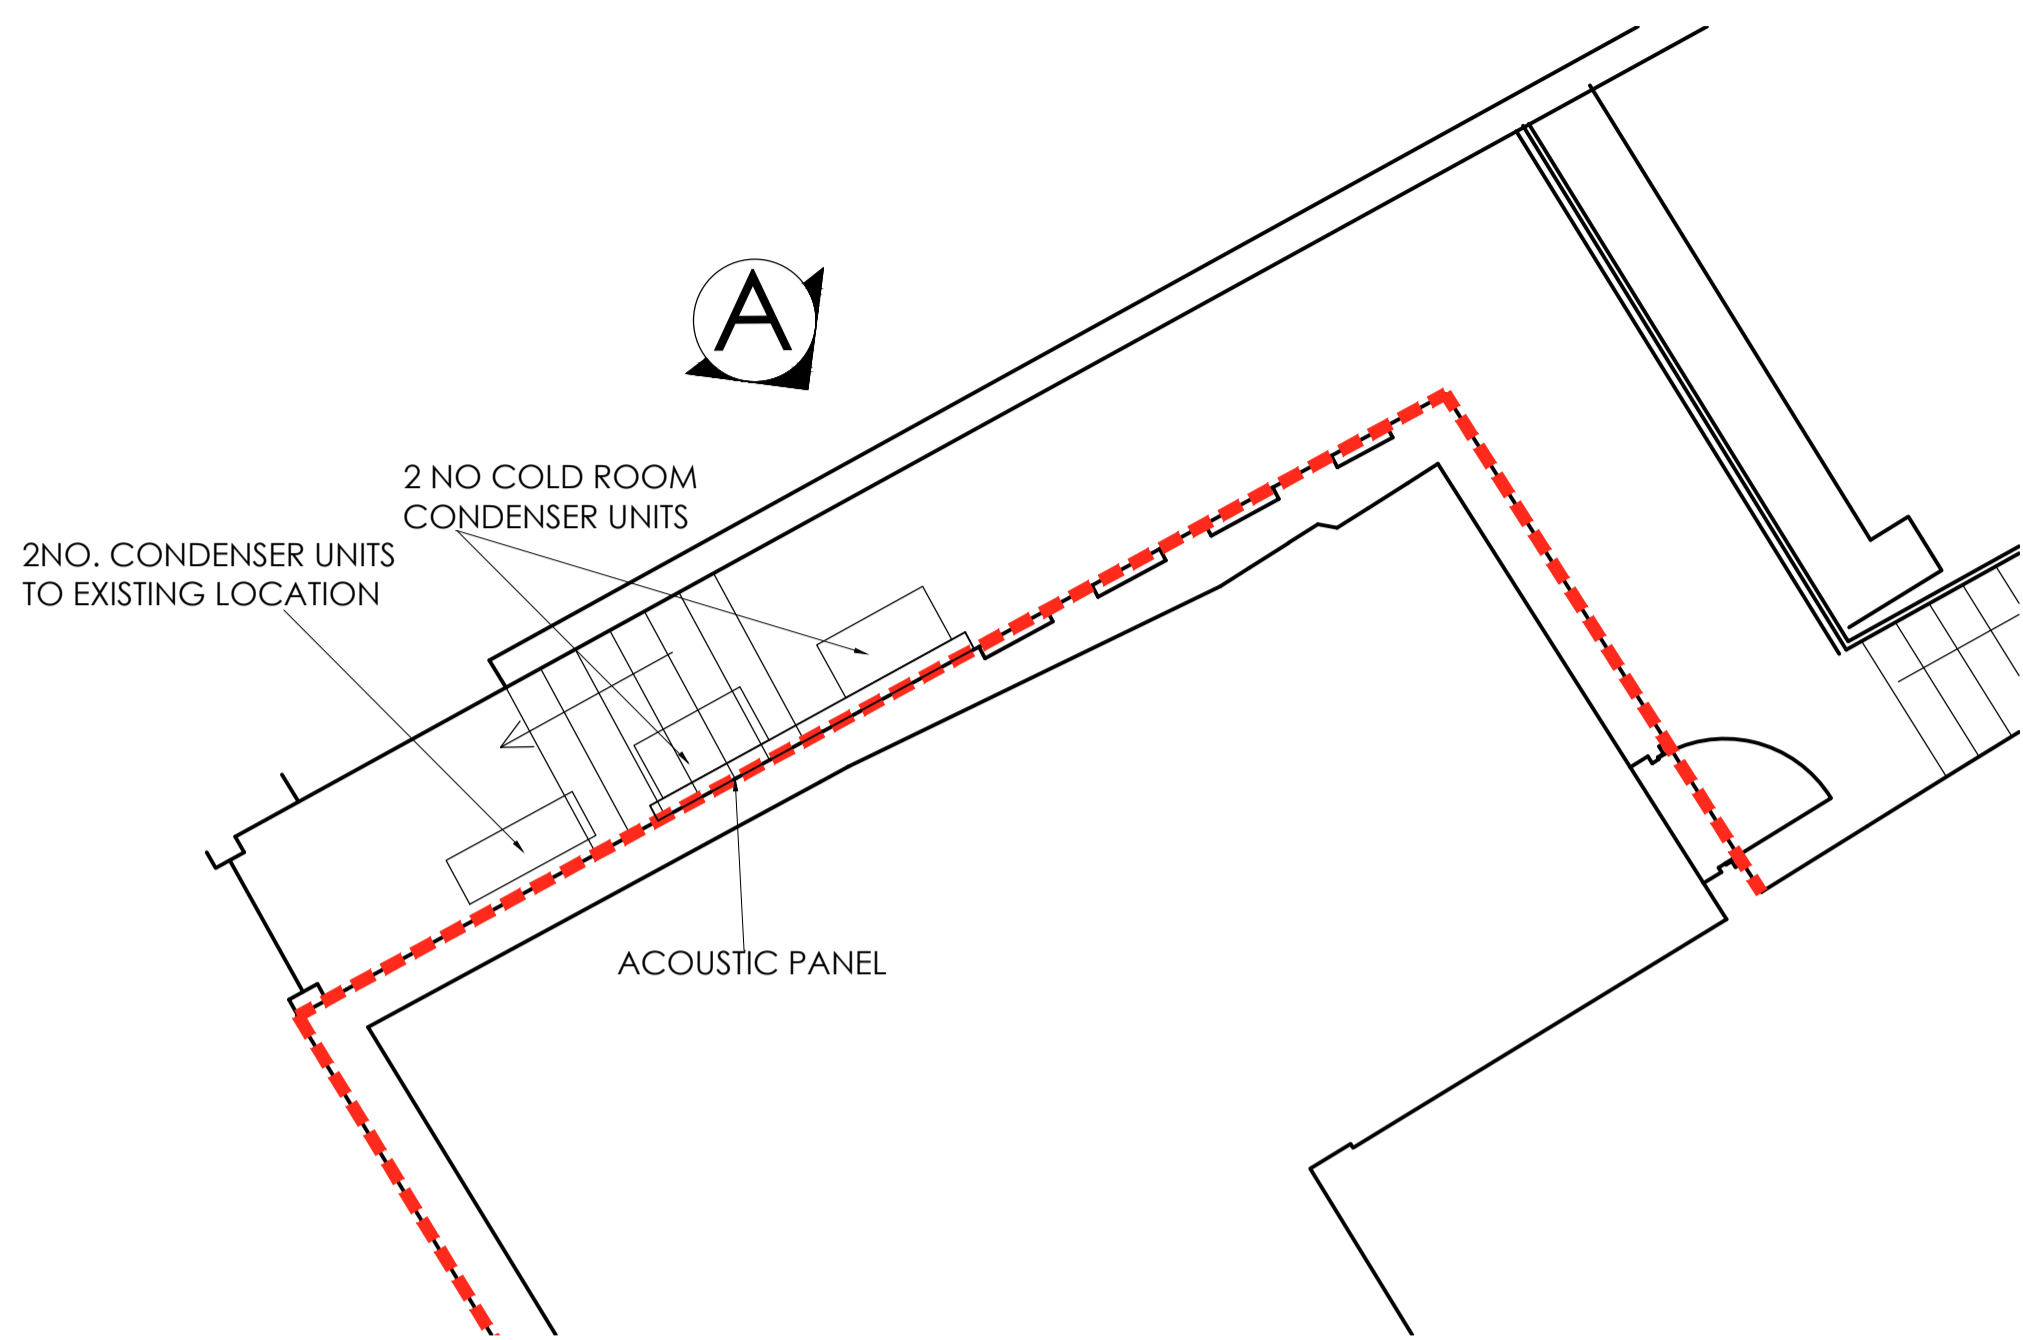

Key Plan scale - 1:100 @ A1

SCALE 1:100 ONLY

Demise -----

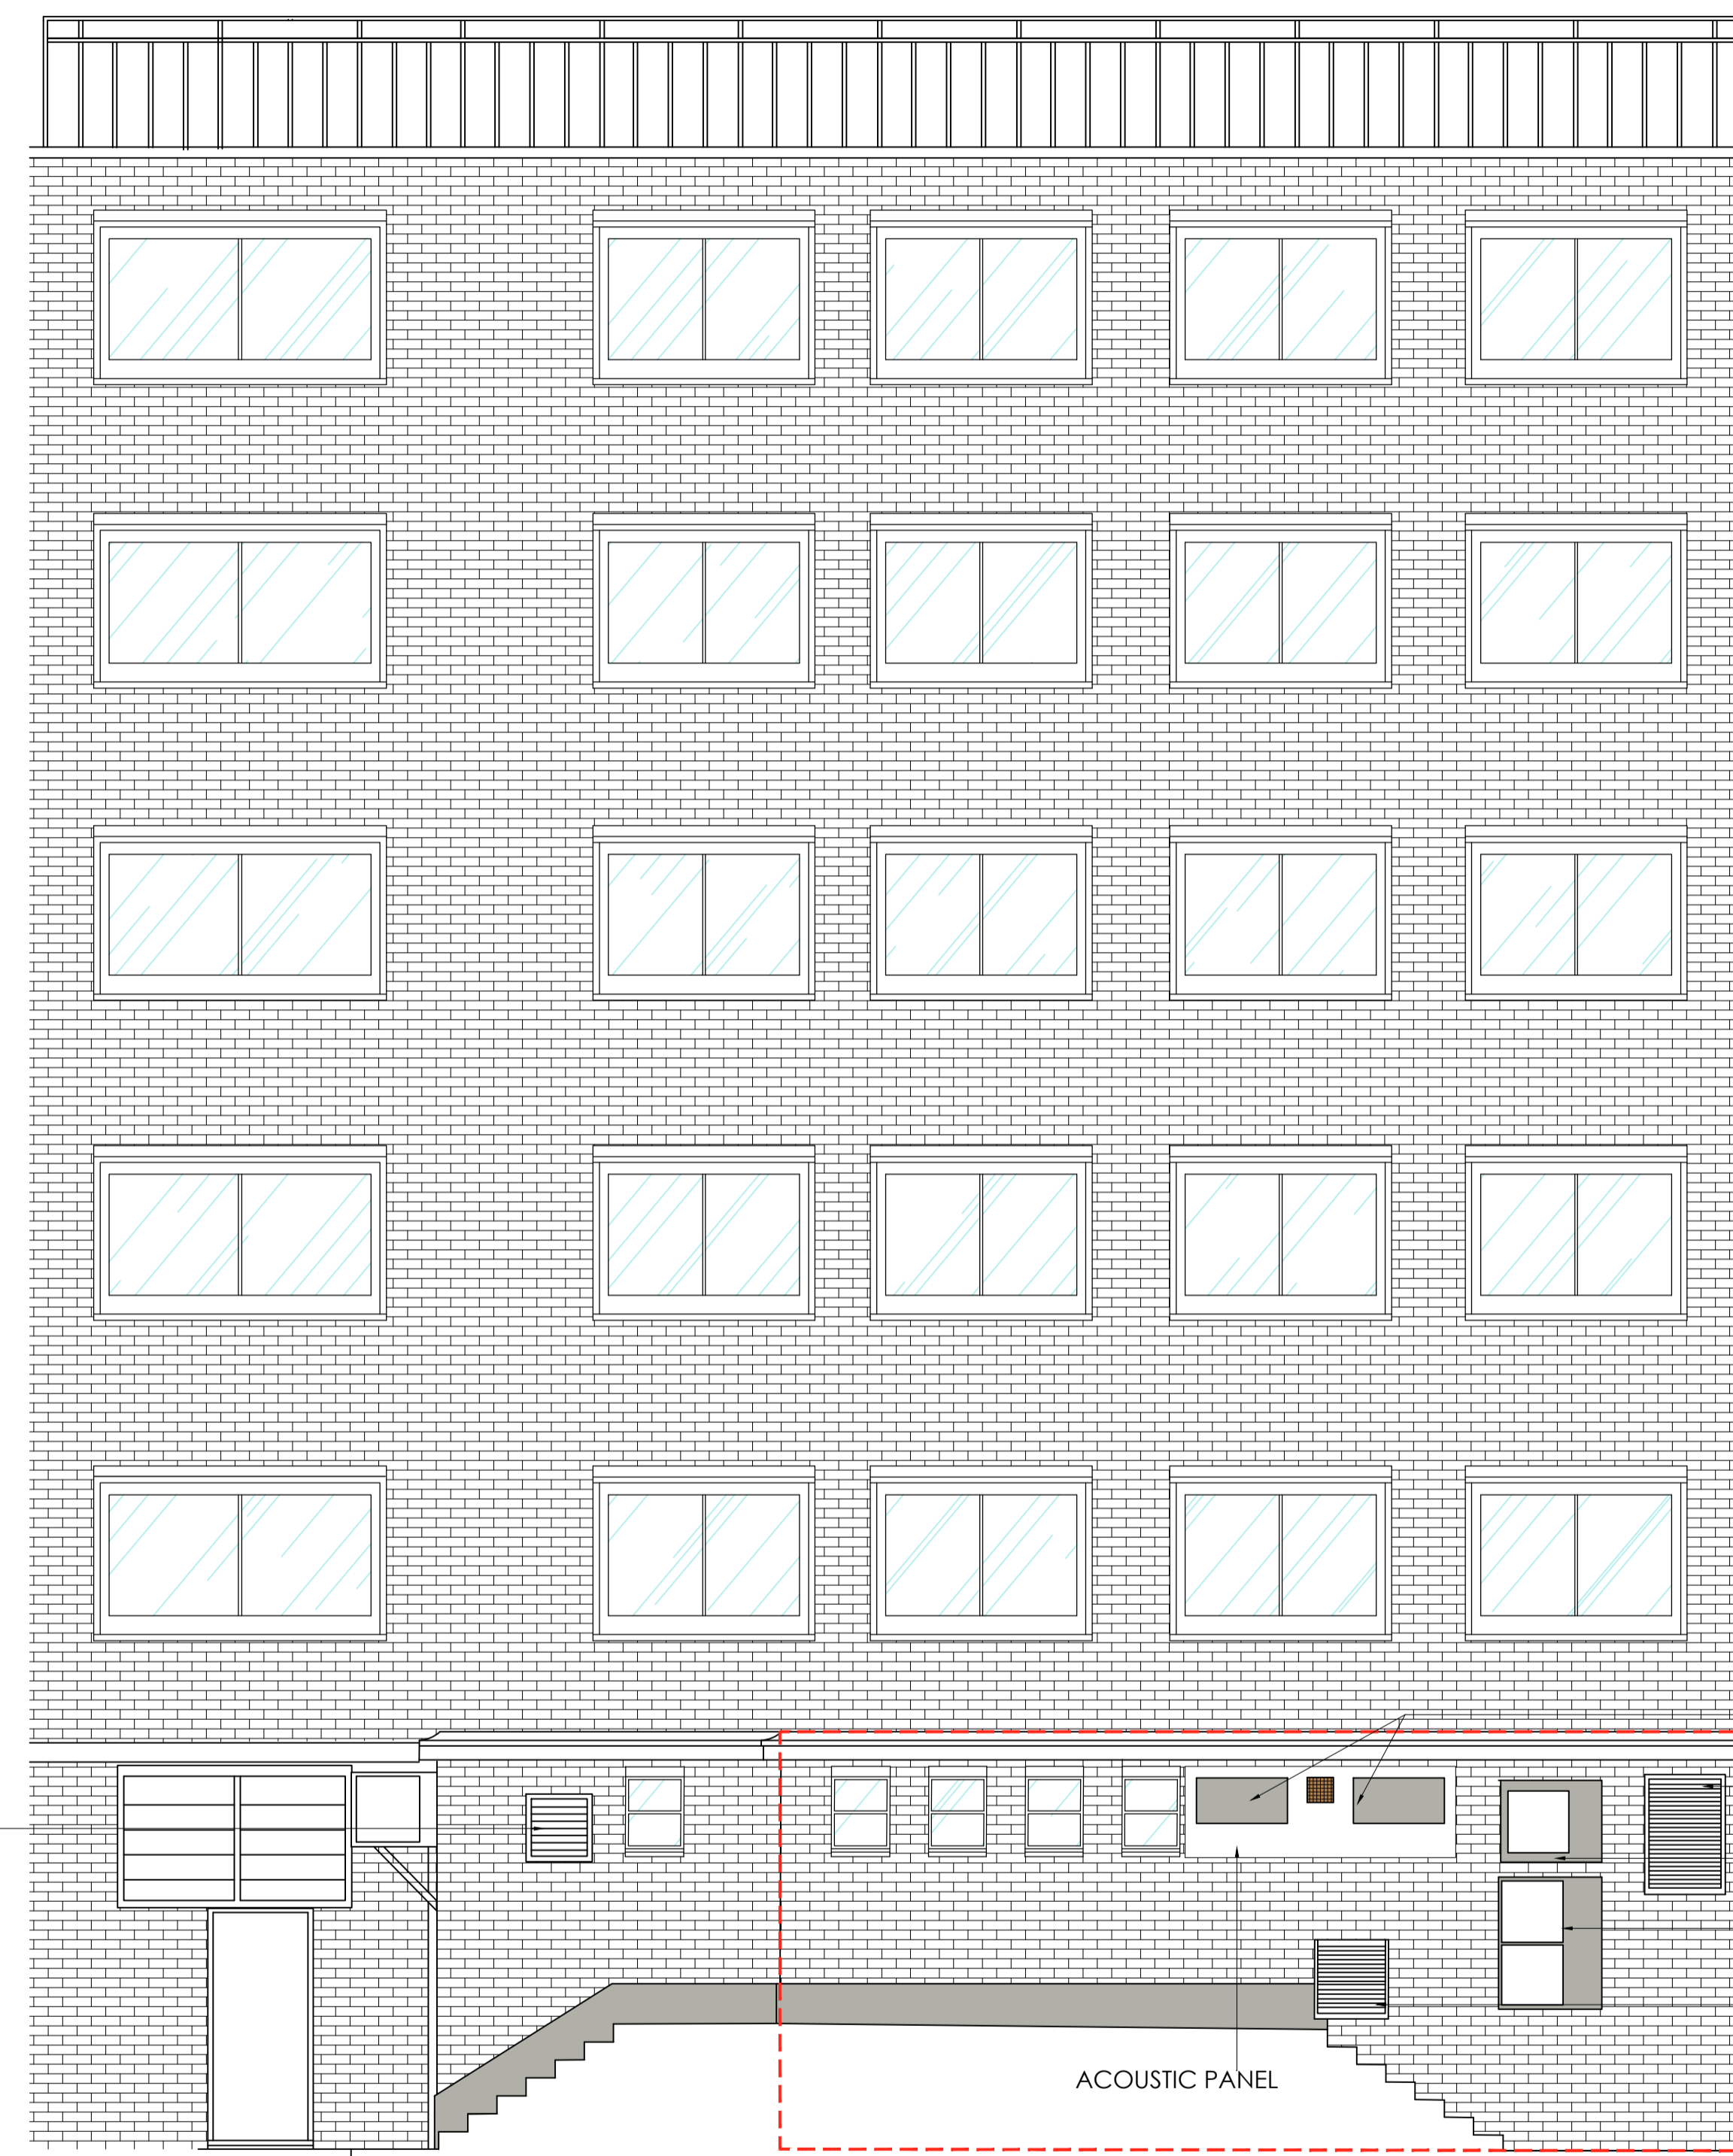

LOUVER VENT

ACOUSTIC PANEL

2 NO COLDROOM CONDENSER UNIT.
NEW EXHAUST LOUVER TO KITCHEN. SIZE TO MATCH EXI
CONDENSER UNIT TO EXISTING POSITION
CONDENSER UNIT TO EXISTING POSITION
LOUVER VENT

Proposed rear elevation A scale - 1:50 @ A1 / 1:100 @ A3

SCALE 1:50 ONLY

CONVERSION


HONE EDWARDS ASSOCIATES
 Design Studio Millars Three Southmill Road Bishop's Stortford Herts. CM23 3DH
 email: firstname.lastname@honeedwards.co.uk
 Tel: 01279 758545 Fax: 01279 757730

address
SOUTHAMPTON ROW
75 SOUTHAMPTON ROW
LONDON
WC1B 4HA
EC1V 1JB

drawing title
PROPOSED REAR ELEVATION

drawing no. 2864/2018/G212	revision
--------------------------------------	----------

drawn by AD	checked JE
-----------------------	----------------------

scale 1:50 @ A1	date JULY 2018
---------------------------	--------------------------