




FIRST FLOOR PART ELEVATIONS

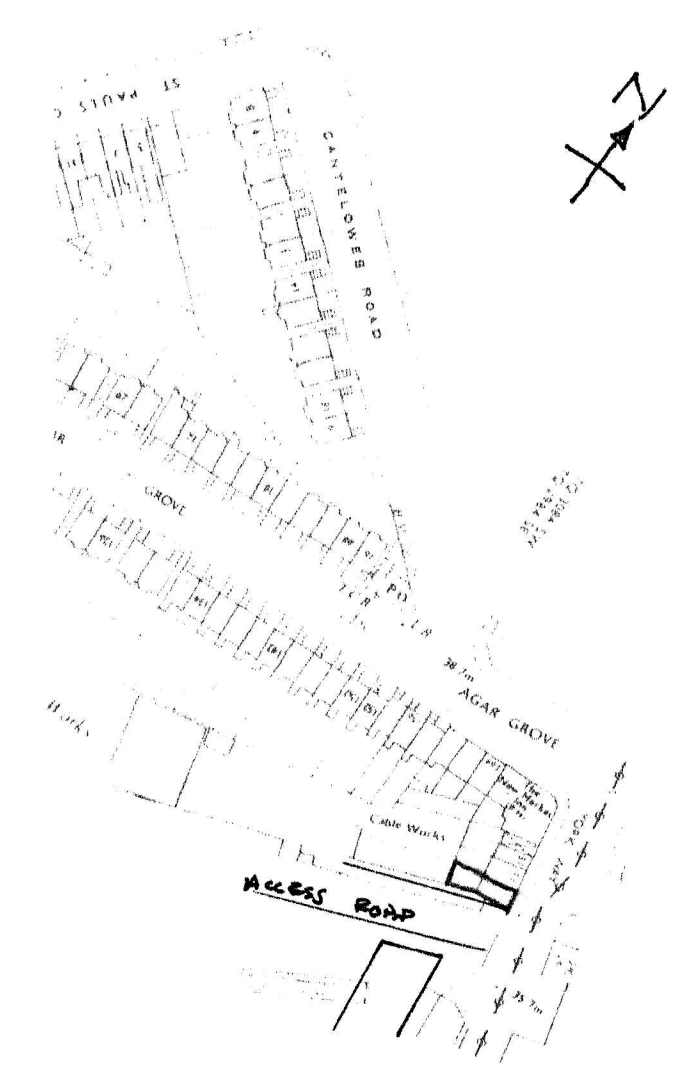


SITE LOCATION PLAN 1:1250

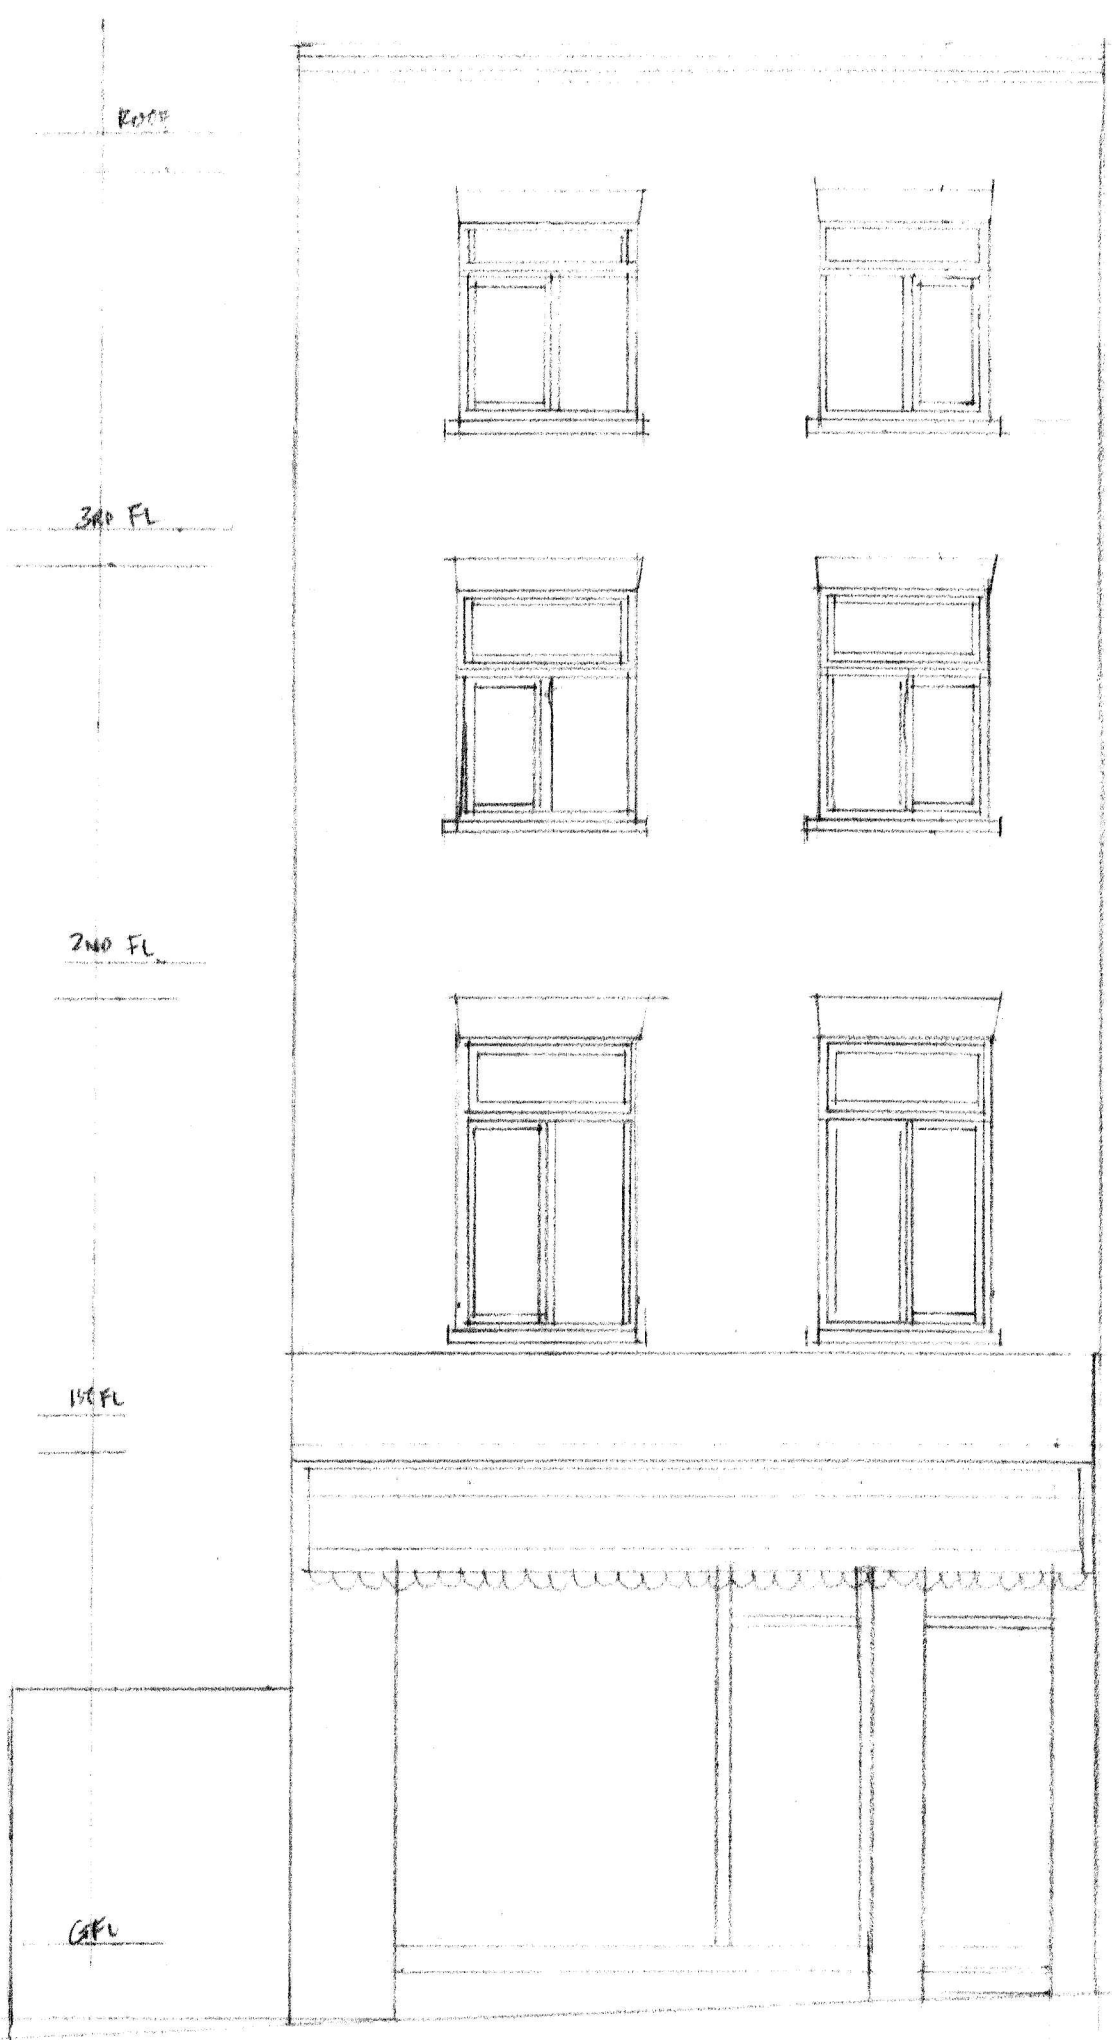

FRONT ELEVATION

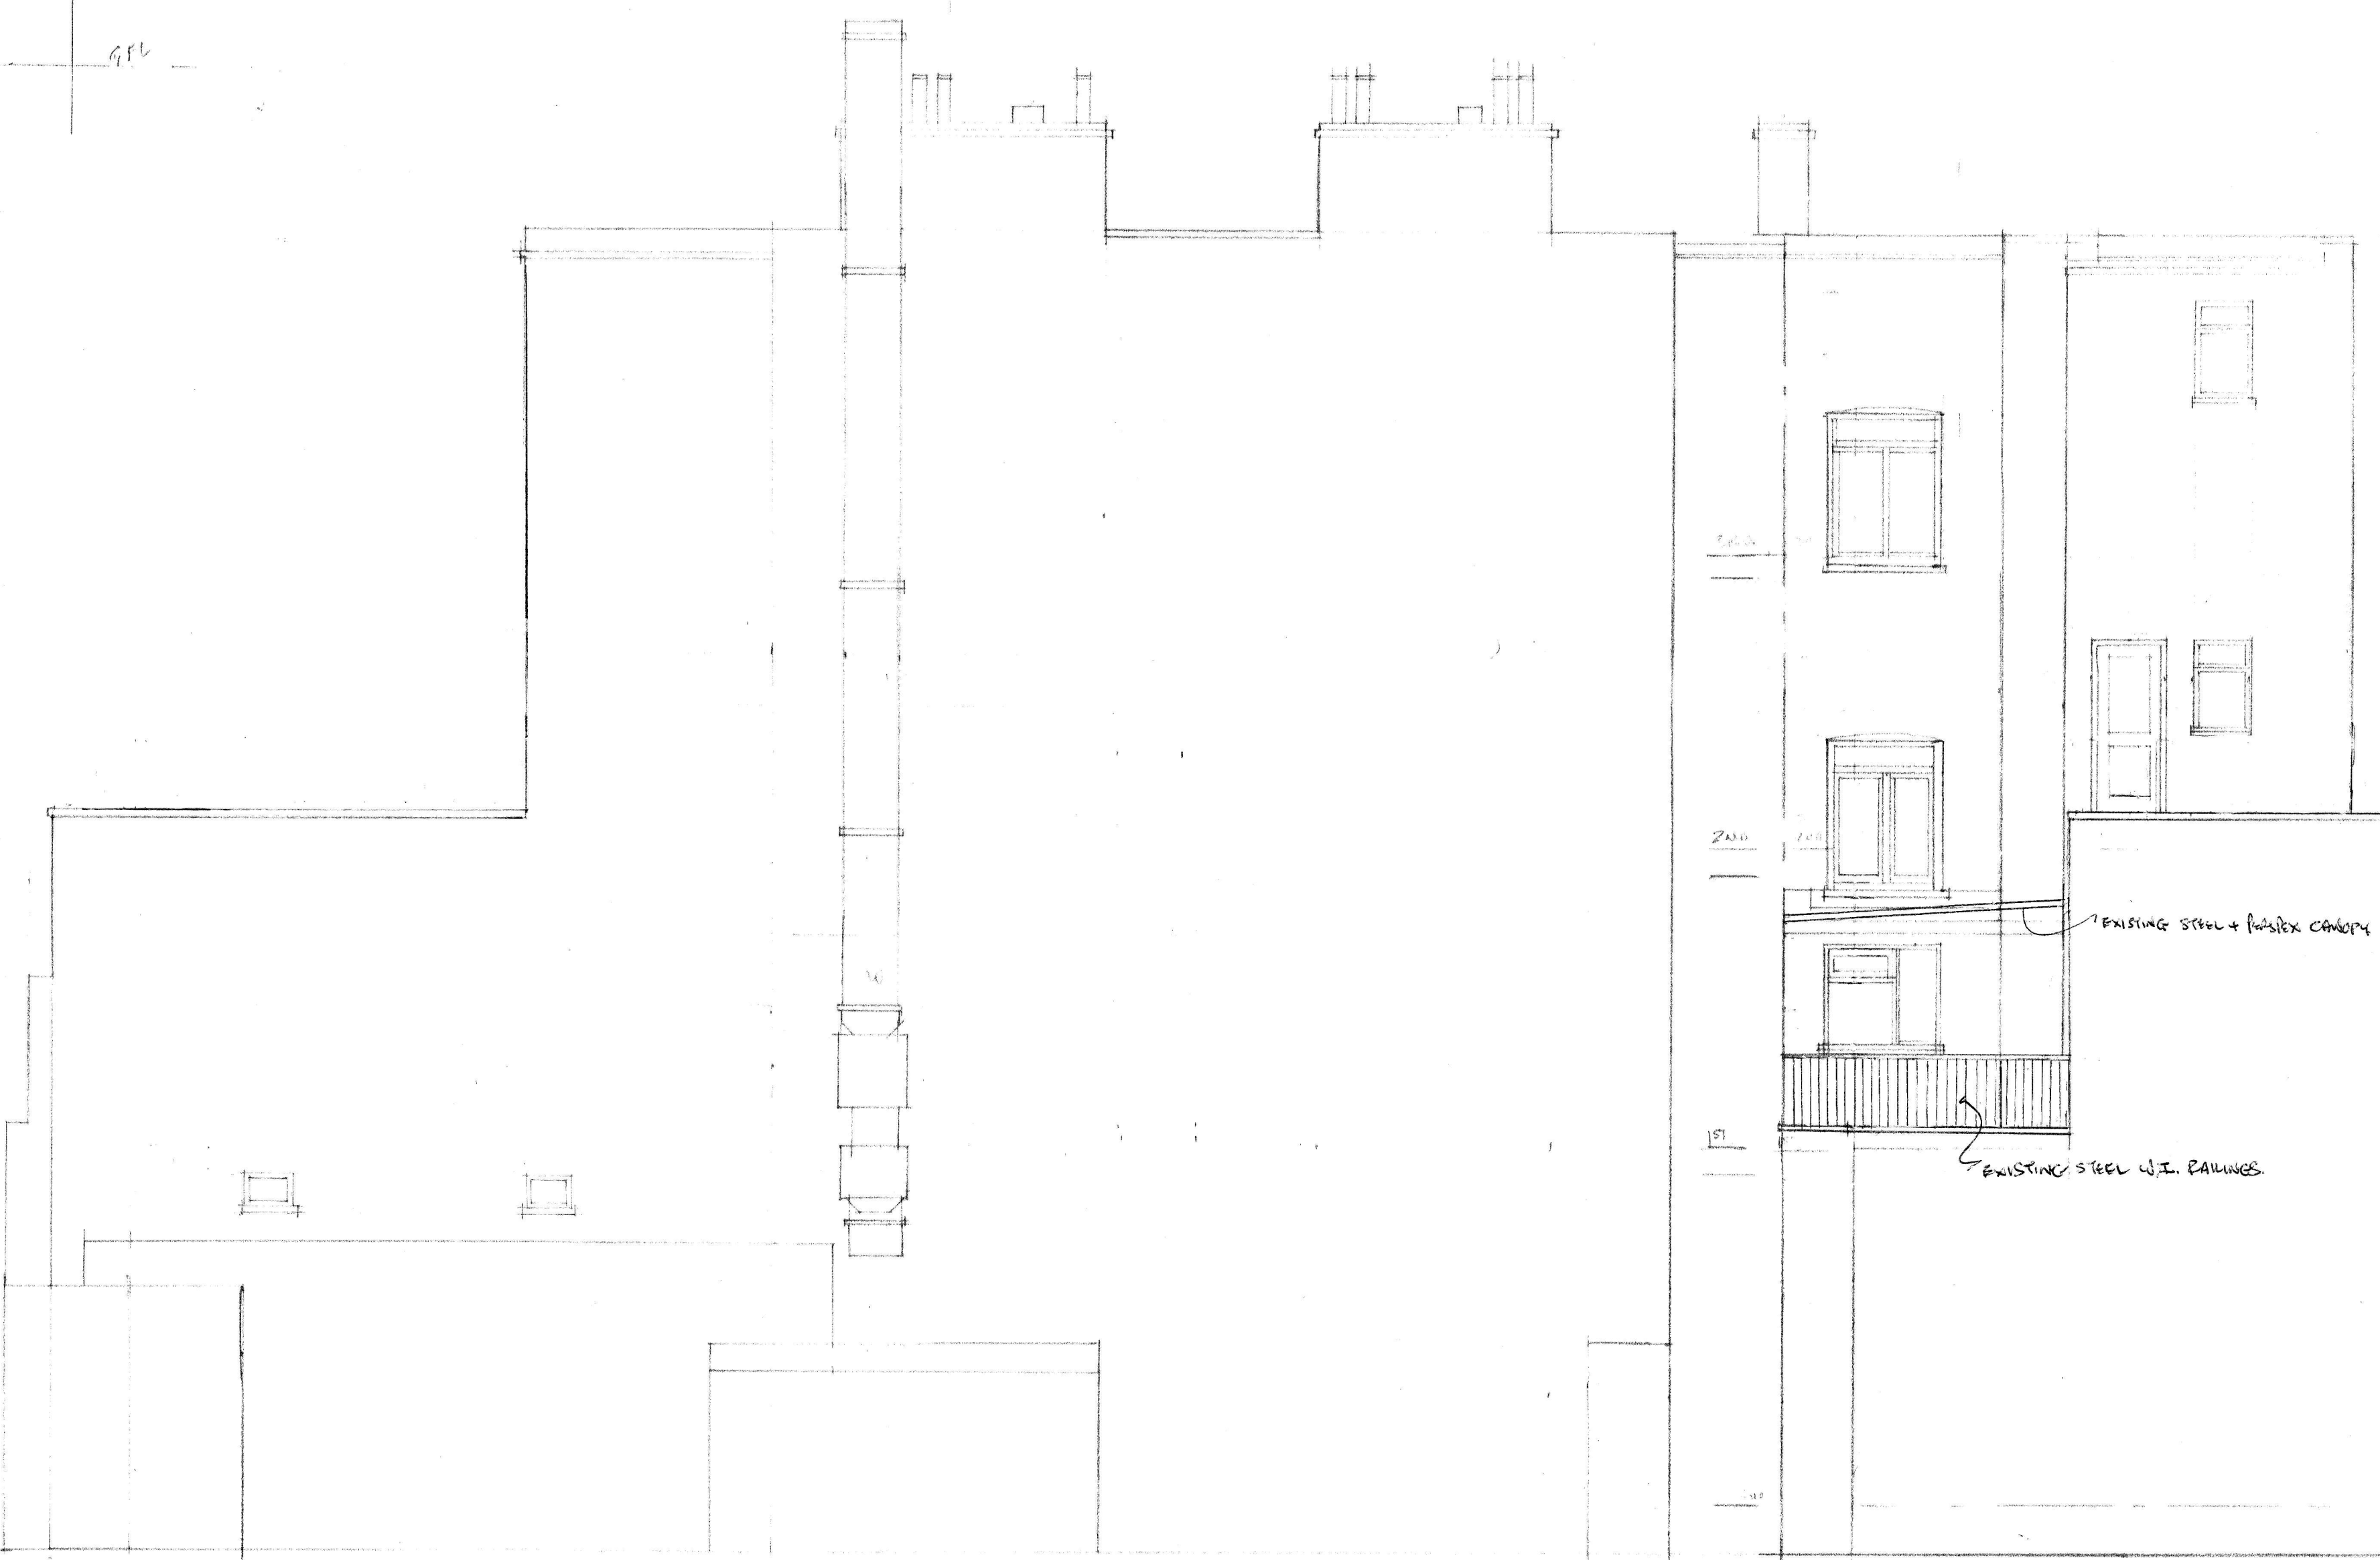

SIDE ELEVATION

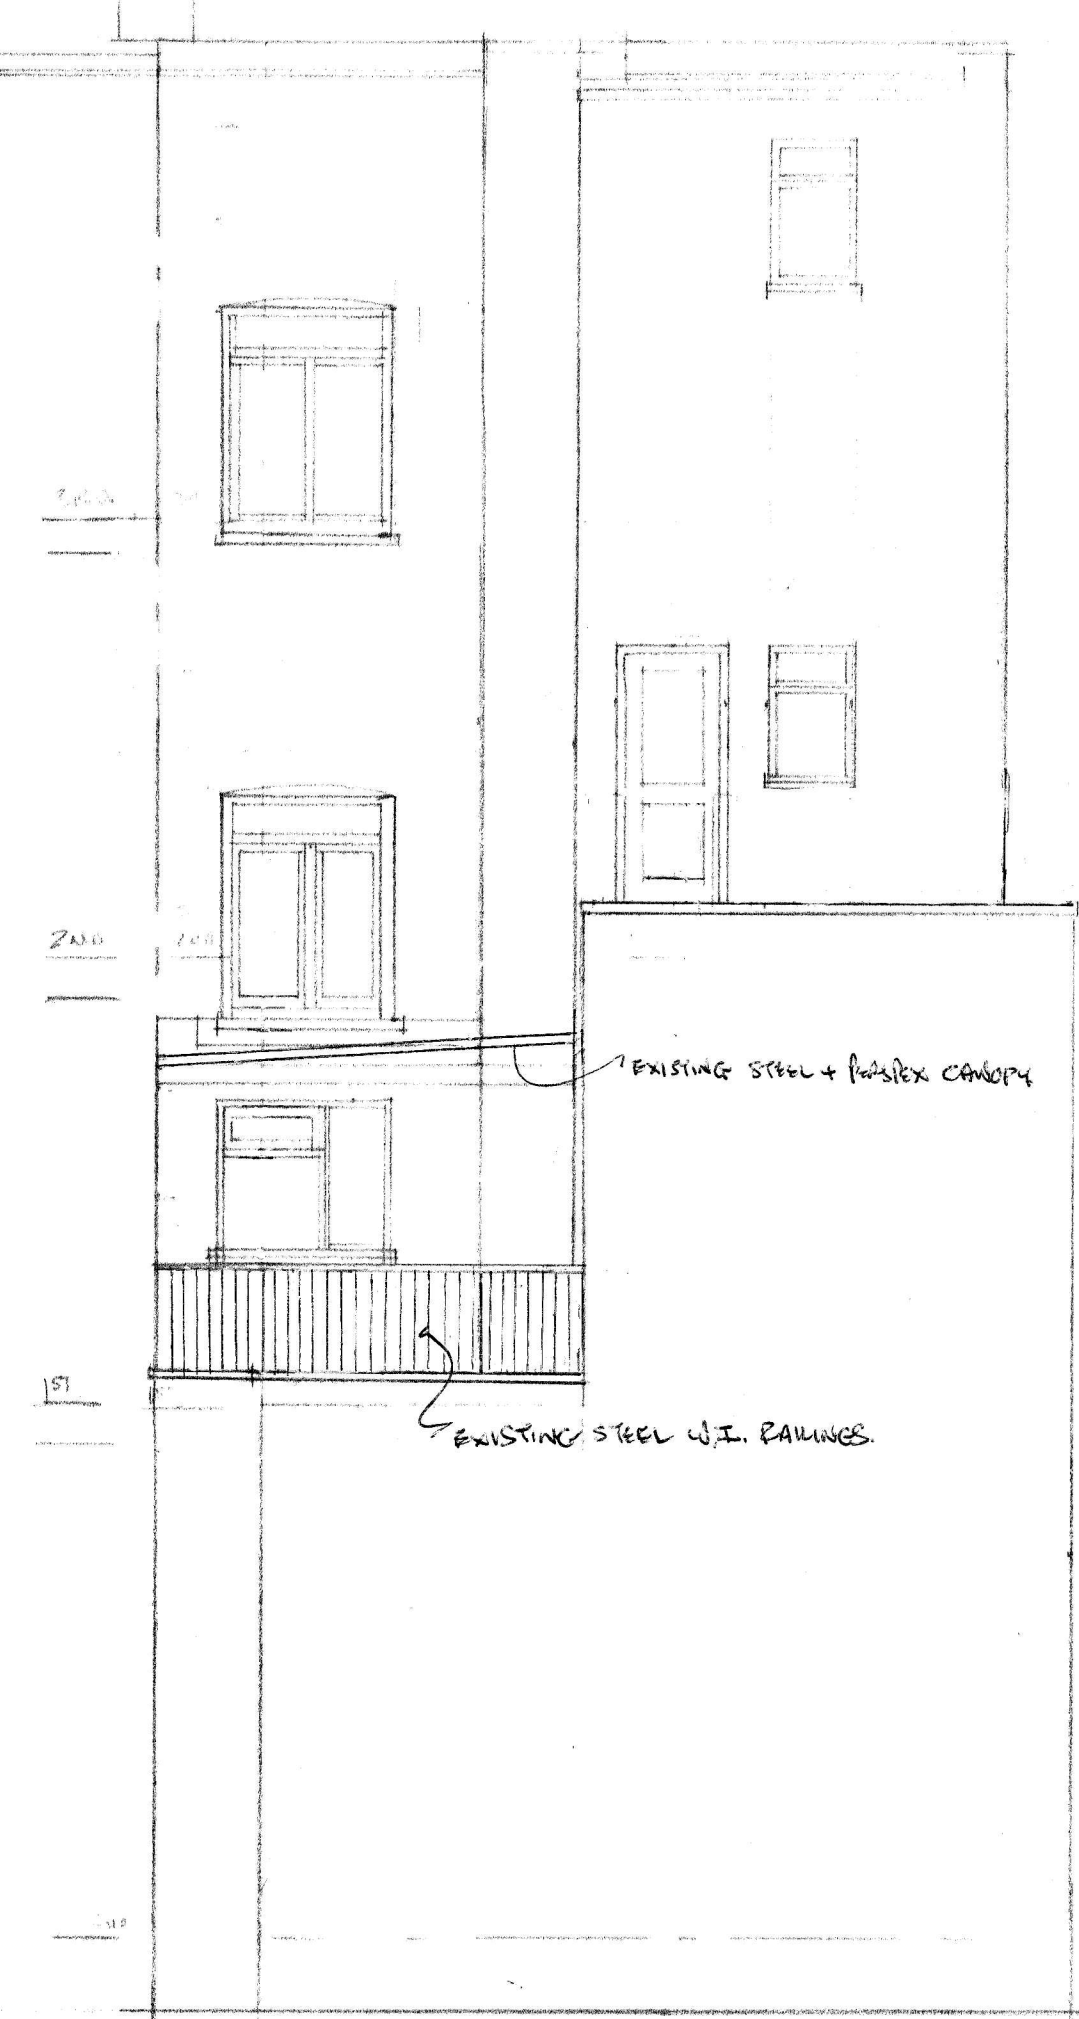


REAR ELEVATION

THIRD
SECOND
FIRST
GFL

REV B, SMALL WINDOWS GROUND FLOOR PER DRAWING 10.7.18
REV A, WINDOWS ON FRONT ELEVATION REMOVED 10.7.18

PRE-EXISTING ELEVATIONS

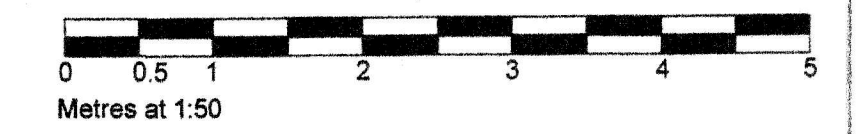

DRG N° 2535 / PRE/EX/05/18
ELEVATIONS
RE -11 YORK WAY
CAMDEN, LONDON
ANGUS BROWN ARCHITECTS

SCALE 1:50