

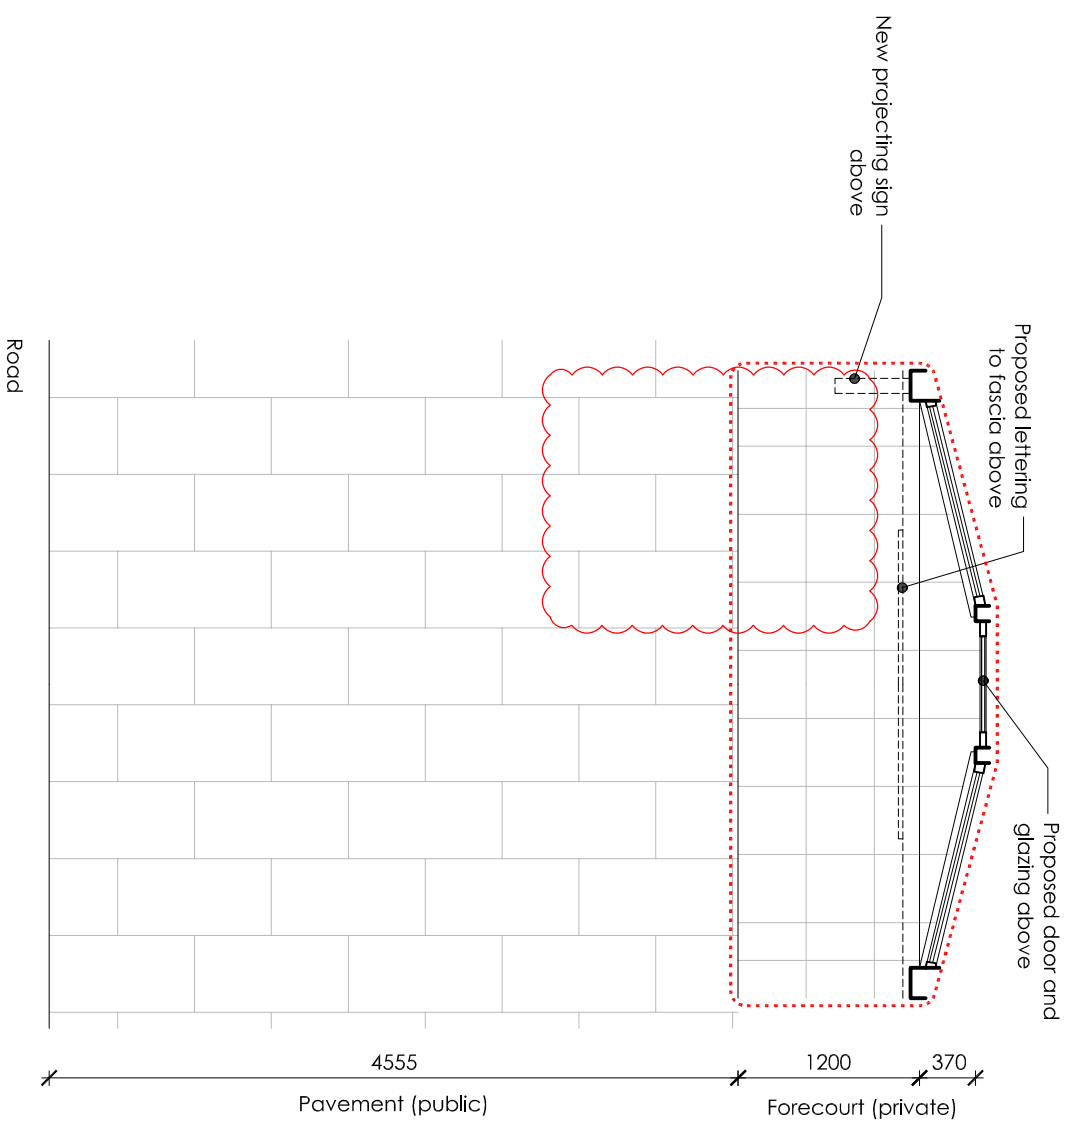


Project Name: 114 Boundary Road
 Drawing No.: L(0)03_B
 Drawing Title: Proposed Ground Floor Plan and Section
 Scale: 1:50@A3
 Date: 17/06/2018

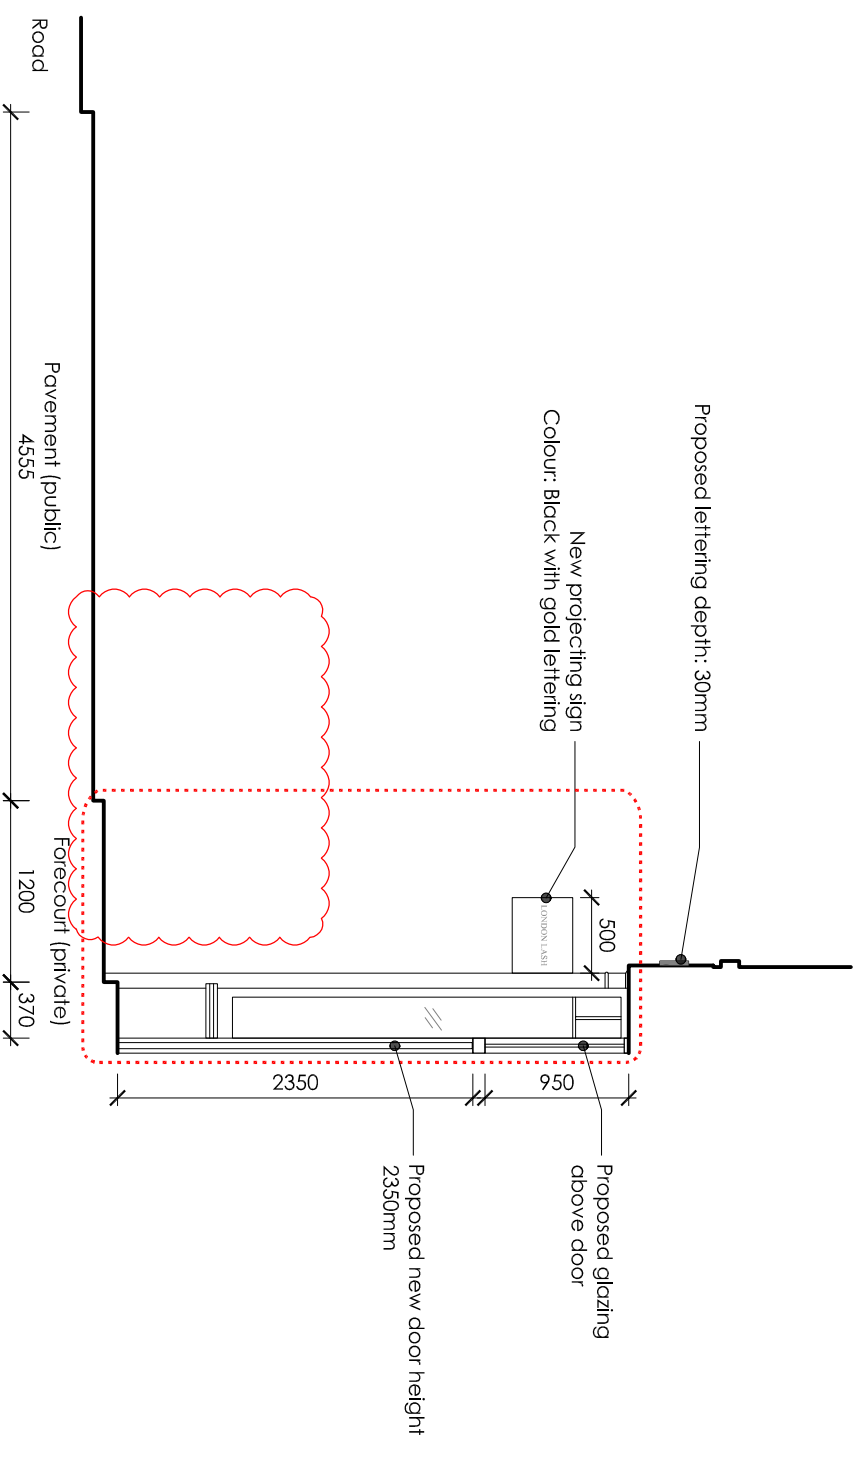

Proposed Ground Floor Plan

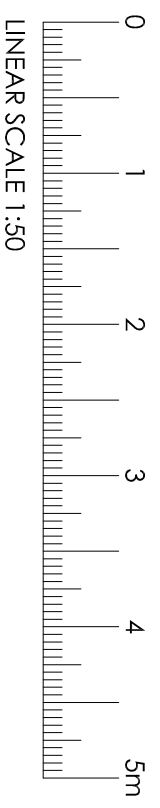

Proposed Section

KEY
 Private forecourt