



NOTES

DO NOT SCALE FROM DRAWING.
ALL DIMENSIONS TO BE CHECK ON SITE. NOTIFY ARCHITECT WITH ANY DISCREPANCIES.

ALL DRAWINGS RELATE TO THE BUILDING AT THE CURRENT STAGE OF DESIGN AND ARE FOR PLANNING PURPOSES ONLY. NOT CONSTRUCTION. DRAWINGS TO BE READ IN CONJUNCTION WITH RELEVANT SPECIFICATION & CONSULTANTS DRAWINGS.

REV	DATE	INTL	DESCRIPTION	CHK

PROJECT

**Flat 1, Sherriff Rd,
West Hampstead,
London, NW 6 2AP**

CLIENT

**Ms Louise Bouvier &
Mr AJ Kaneko**
Flat 1, 4 Sherriff Road, London


Kerian Traynor + Alina Mortuary
Architects | Designers | Interiors
keriantraynor@ukb.co.uk

DRAWING TITLE

**PROPOSED PLANS
REAR ELEVATION**

PLANNING

DRAWING STATUS	DRAWN DATE	SCALE @ A3	DRAWING NO	REVISION
PLANNING	10/11/2015	1:50 @ A3	1013	00
DRAWN BY	ISSUE DATE			
KT	10/11/2015			

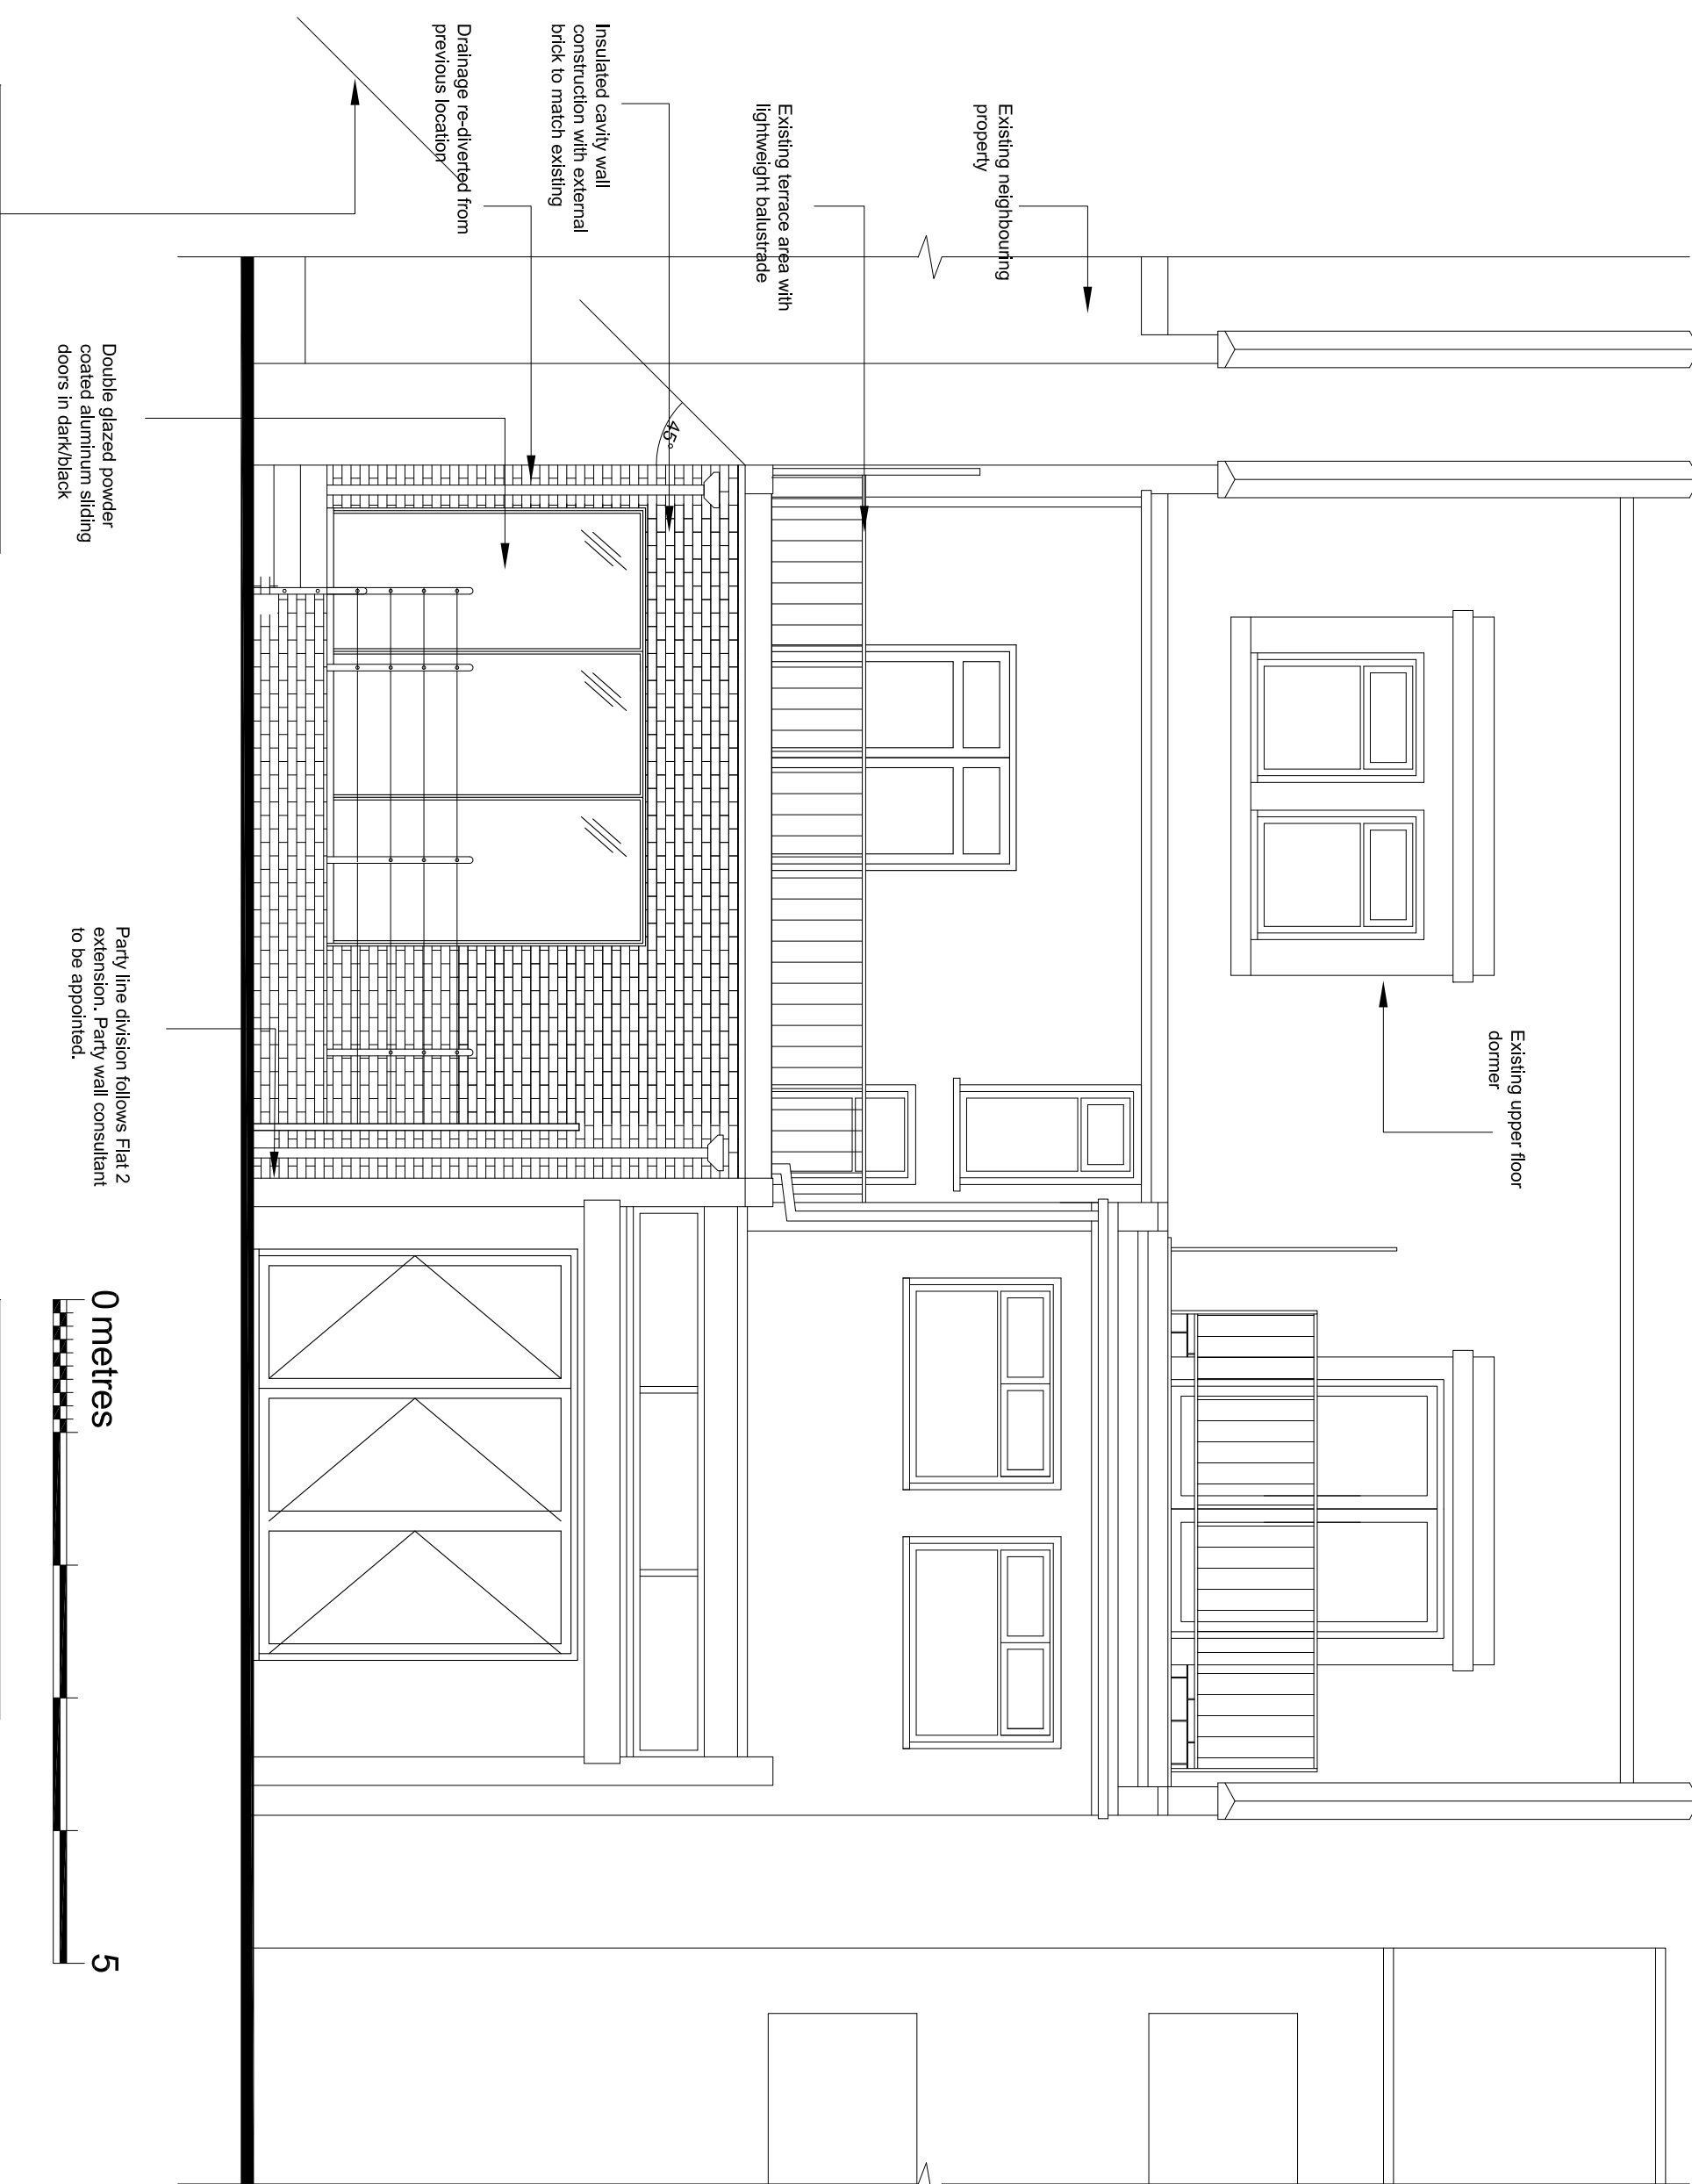

PROPOSED REAR ELEVATION