


Client: Mr J Wald
Project: 56 Dartmouth Park Road,
London,
NW5 1SN

Drawing number: P-14
Drawing Title: **PROPOSED BACK ELEVATION**
Phase: Dormer Planning Application
Scale: 1:50 @ A3

Not for Construction

- KEY:
- 1. Slate.
 - 2. London stock brick
 - 3. Zinc
 - 4. Timber framed sash window




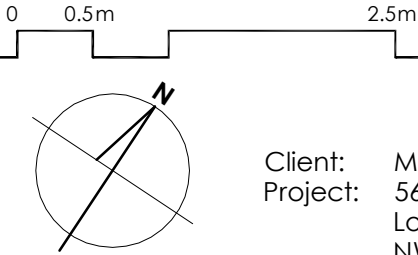


Client: Mr J Wald
Project: 56 Dartmouth Park Road,
London,
NW5 1SN

Drawing number: P-15
Drawing Title: **PROPOSED SECOND FLOOR PLAN**
Phase: Dormer Planning Application
Scale: 1:50 @ A3

Not for Construction

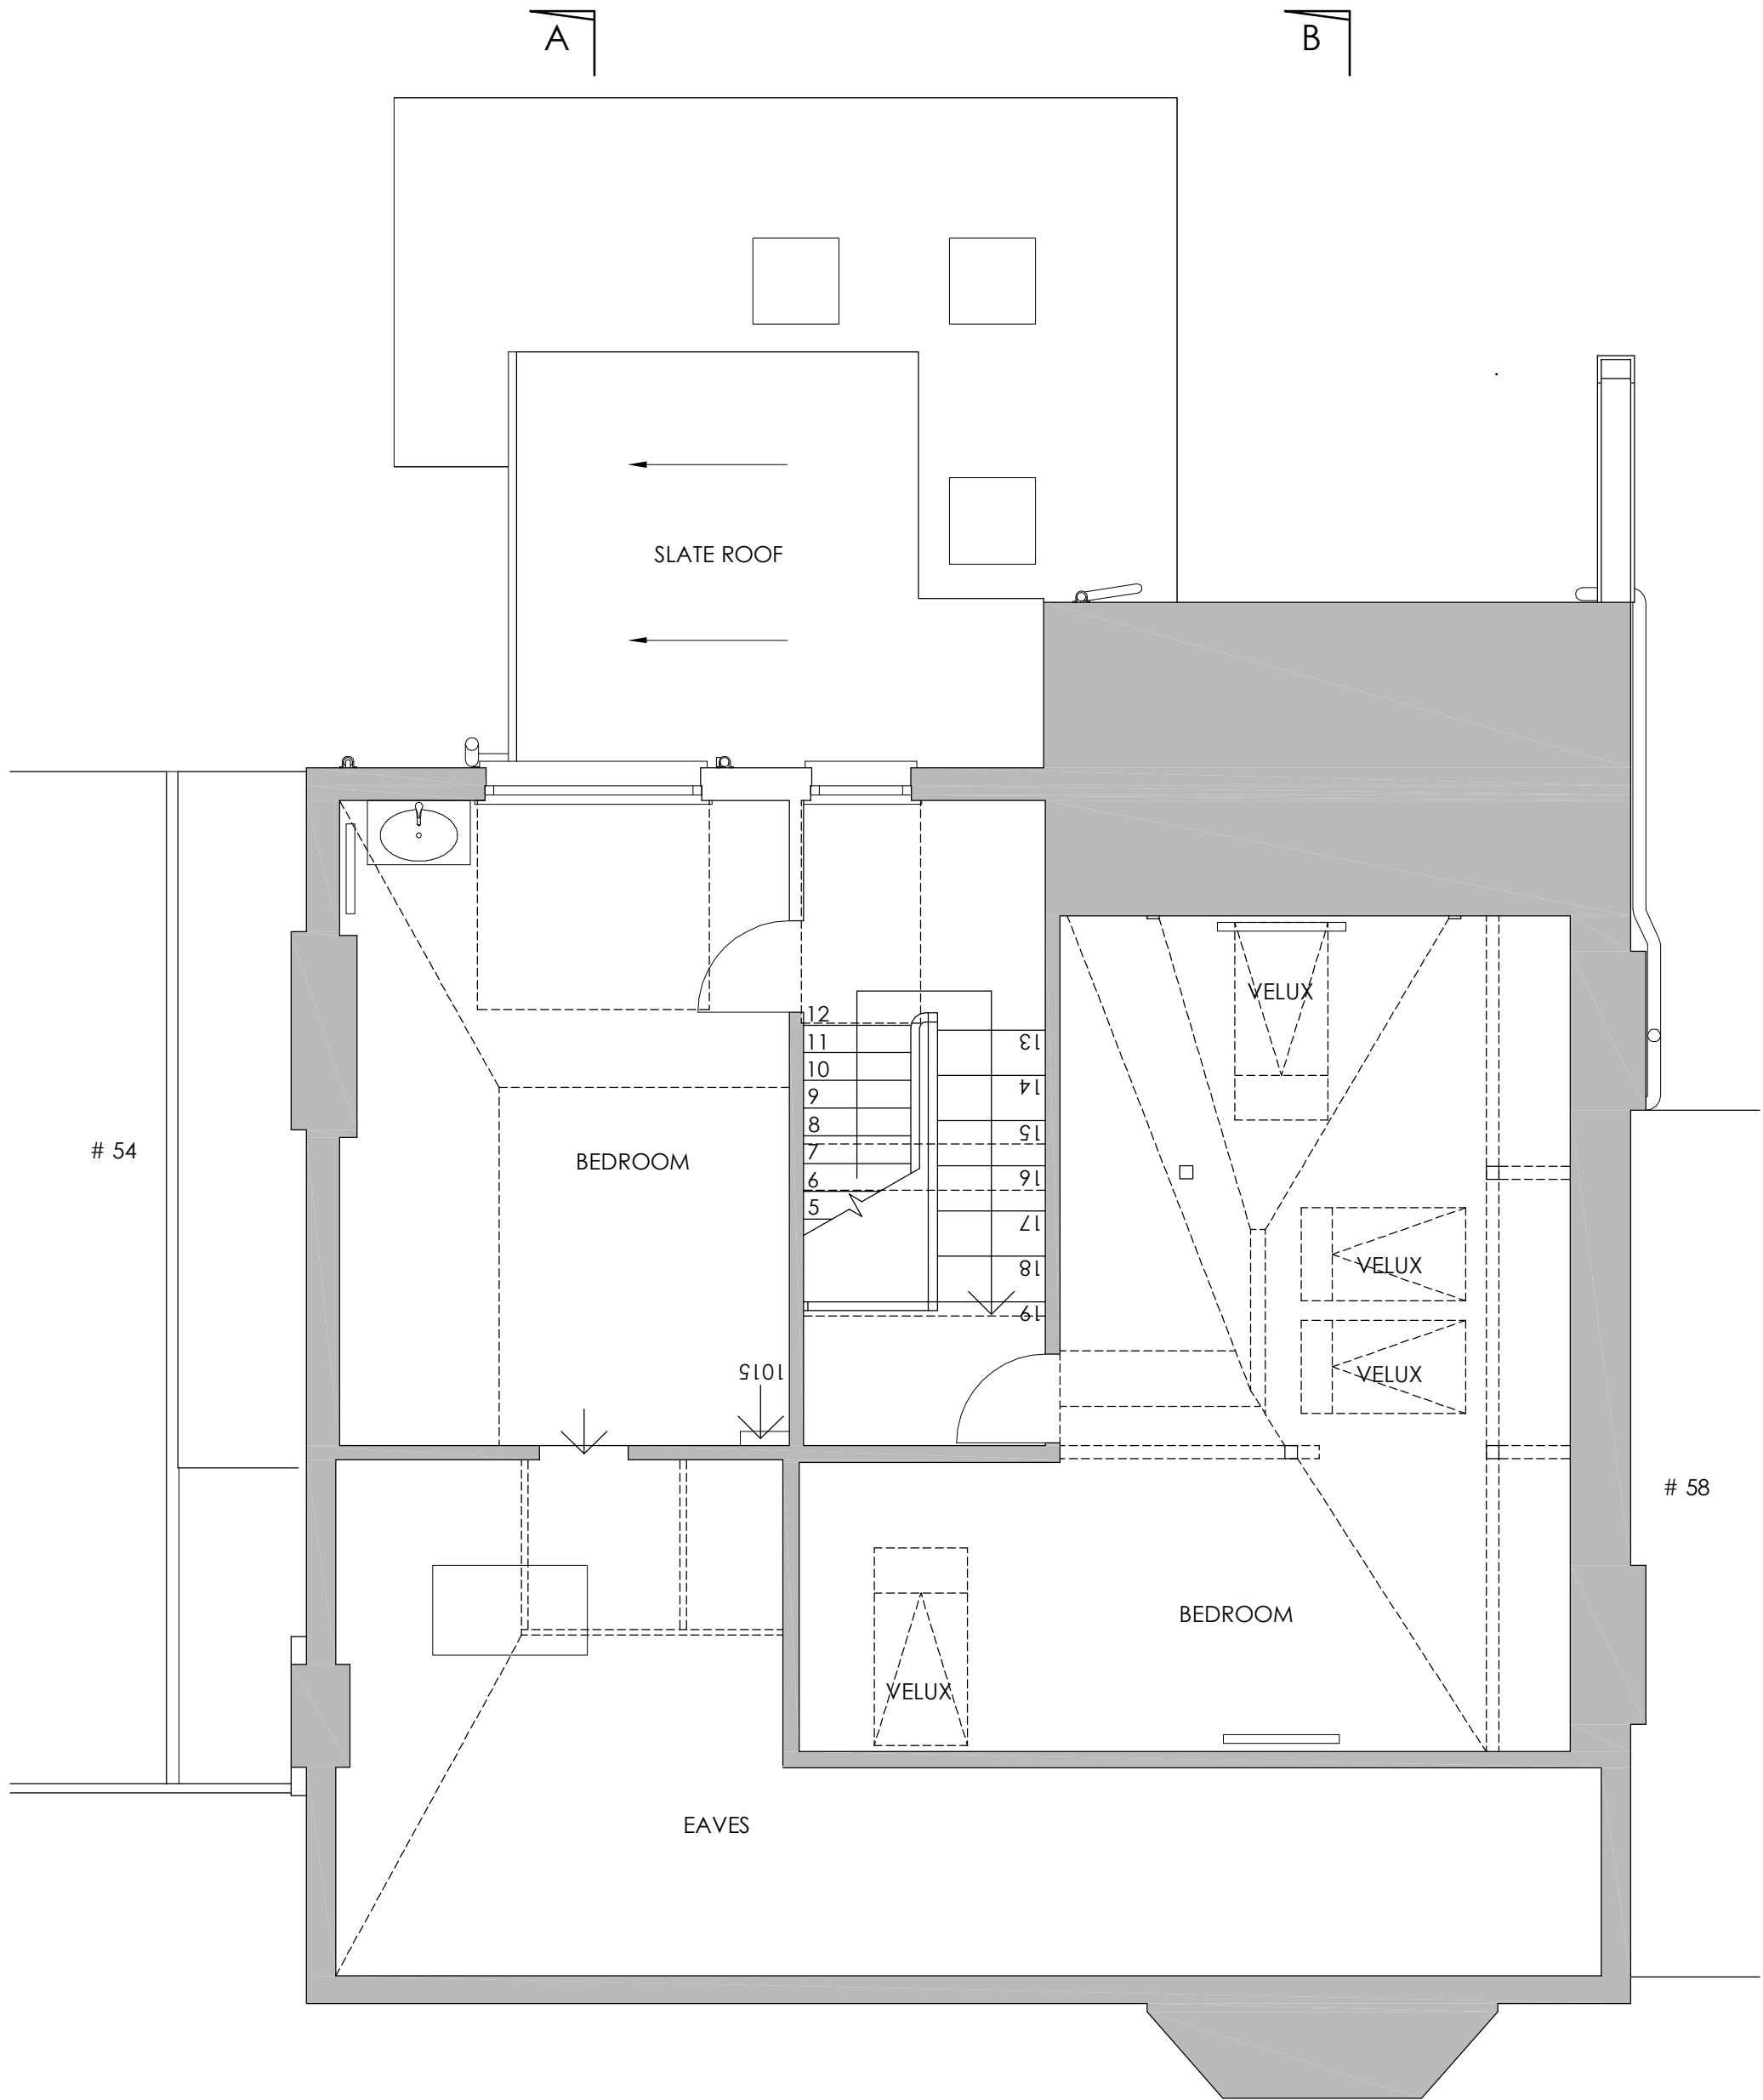

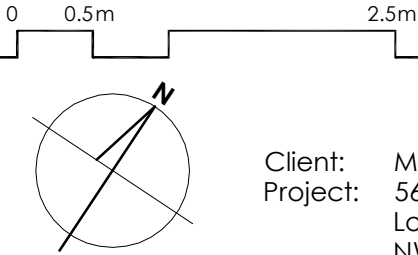

Client: Mr J Wald
Project: 56 Dartmouth Park Road,
London,
NW5 1SN

Drawing number:
Drawing Title:
Phase:
Scale:

P-16
PROPOSED ROOF PLAN
Dormer Planning Application
1:50 @ A3

Not for Construction

