




**BASEMENT PLAN**  
SCALE 1:50

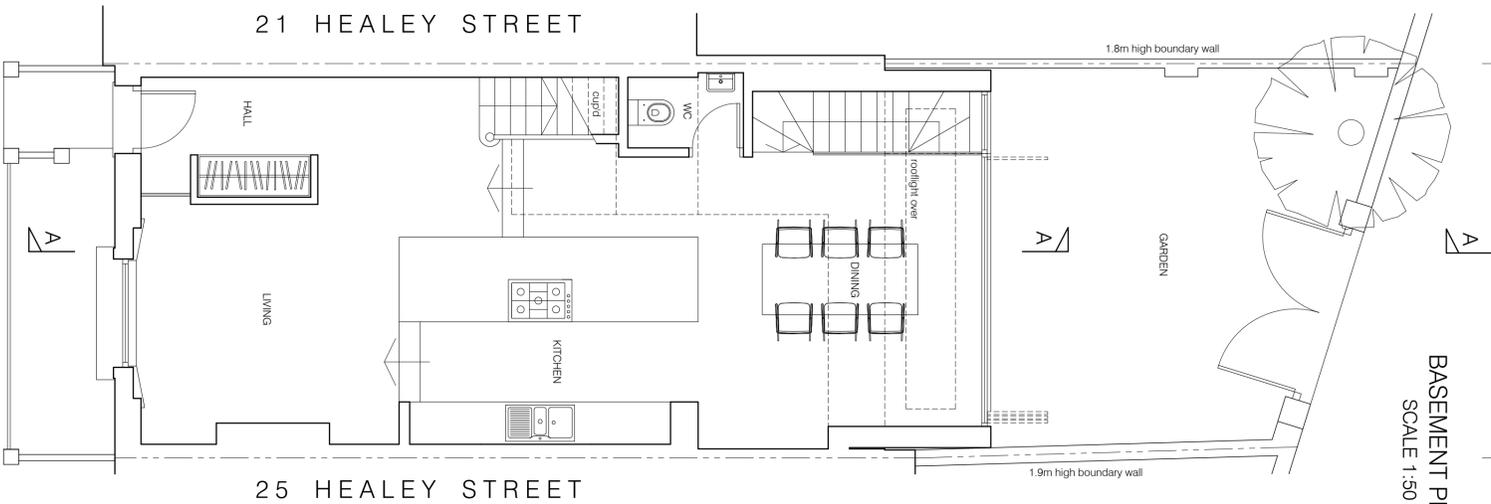


**GROUND FLOOR PLAN**  
SCALE 1:50

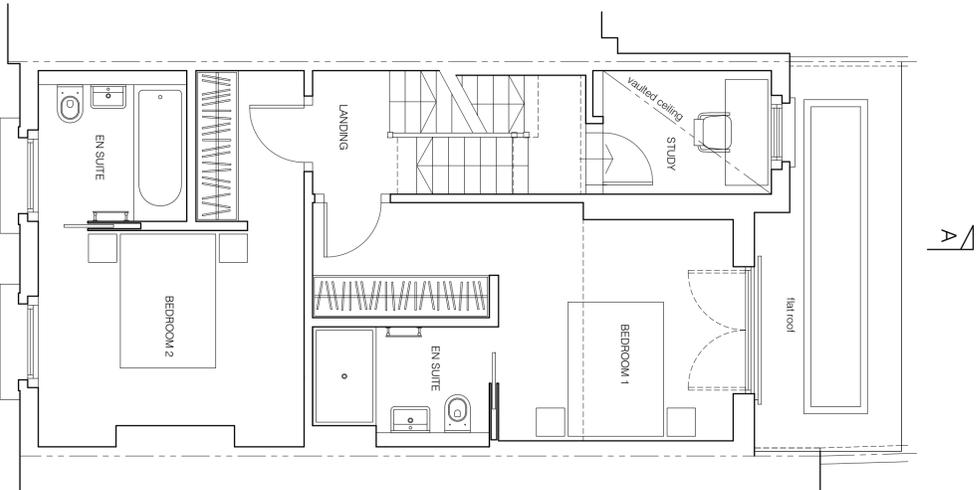

**FIRST FLOOR PLAN**  
SCALE 1:50

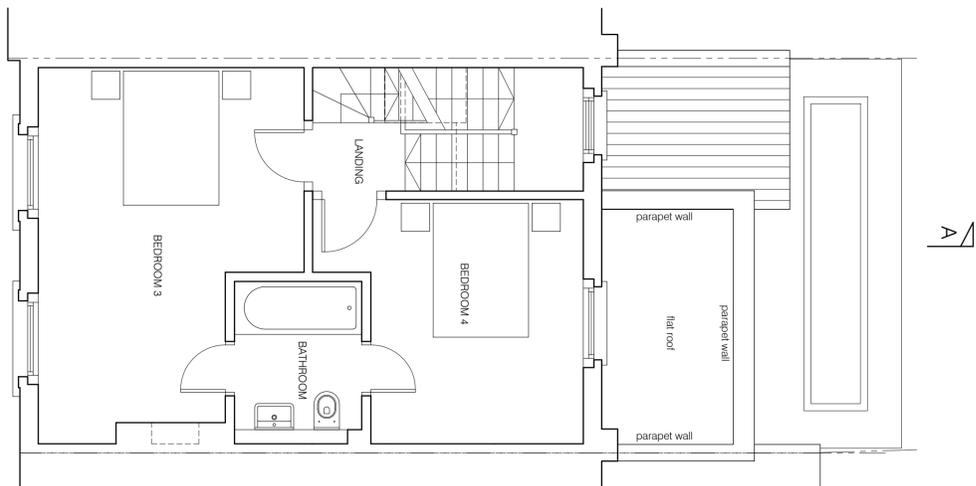

**SECOND FLOOR PLAN**  
SCALE 1:50

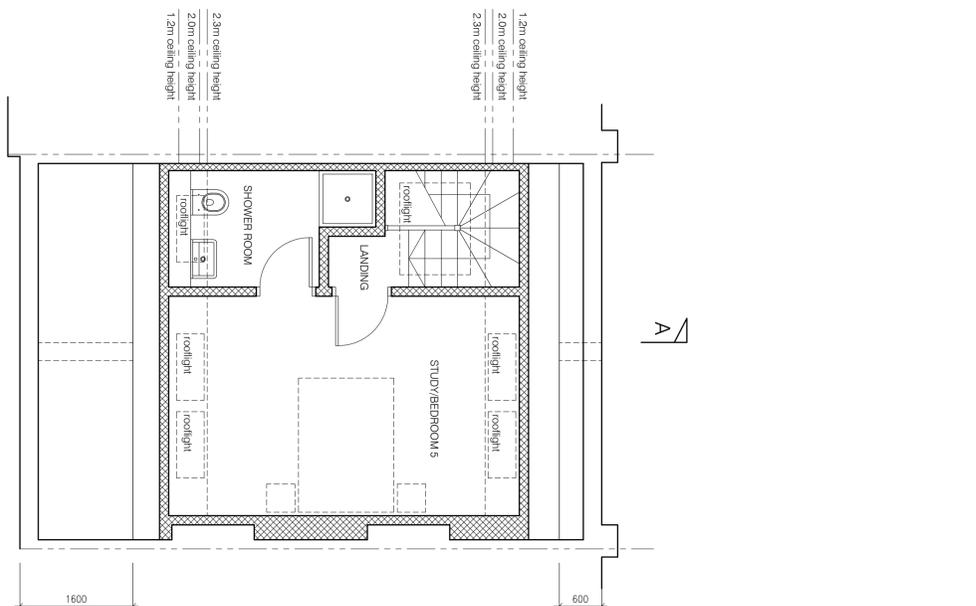

**THIRD FLOOR PLAN**  
SCALE 1:50



- NOTES:
1. THIS DRAWING IS THE COPYRIGHT OF PCDS LTD AND MAY NOT BE REPRODUCED WITHOUT THEIR PRIOR PERMISSION.
  2. THIS DRAWING IS TO BE READ IN CONJUNCTION WITH ALL RELEVANT SUB CONTRACTORS AND OTHER PCDS DRAWINGS.
  3. THIS DRAWING IS NOT TO BE SCALED. SETTING OUT TO BE TO PROVED DIMENSIONS OR AS AGREED ON SITE.
  4. THE CONTRACTOR SHALL CHECK DIMENSIONS AND DETAILS OF ALL EXISTING CONSTRUCTION PRIOR TO COMMENCING ANY WORK. ANY DISCREPANCY SHALL BE REPORTED BEFORE PROCEEDING, SO THAT ADJUSTMENTS MAY BE MADE TO THE DESIGN IF AND AS NECESSARY.

Rev.	Date	Revisions

**PCDS**  
Building & Structural Design Consultants  
Unit 2, The Mead Business Centre  
176-178 Berkhamstead Road  
Chesham, Bucks. HP5 3EE  
Tel: 01494 771224  
Fax: 01494 778726  
email: mail@pcdslimited.co.uk

Client  
**JOHANNA QUINN**

Job Title  
**23 HEALEY STREET  
LONDON  
NW1 8SR**

Drawing Title  
**DETAILS OF PROPOSED  
MANSARD ROOF  
ELEVATIONS, SECTION  
FLOOR PLANS**

Scale  
1:50 @ A1

Date  
JULY 18

Drawn  
T.F.

Drawing No.  
**A1/3356/52**

Rev.

Plot Date: 20 JULY 2018