
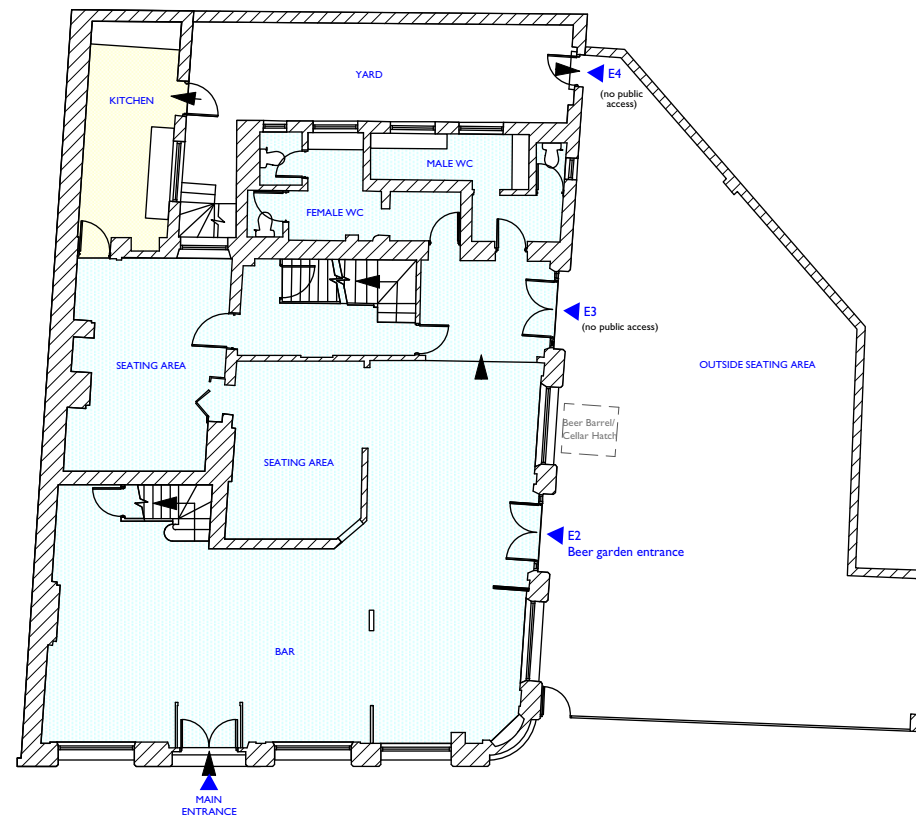


<small>DO NOT SCALE THIS DRAWING          WRITTEN DIMENSIONS ONLY TO BE USED          ALL DIMENSIONS ARE IN MILLIMETRES          ALL DIMENSIONS TO BE VERIFIED ON SITE          ANY INCONSISTENCIES TO BE REPORTED          TO THE ARCHITECT IMMEDIATELY</small>	Job No <b>7118</b>	<b>p-ad</b> <small>192D Compton Hill Road,          Notting Hill Gate, London, W8 7TH          t: 0208-4590172          e: halo@p-ad.co.uk</small>		
	<b>FOR PLANNING PURPOSES ONLY</b>	Title <b>LOCATION PLAN</b>		
	The Sir Richard Steele 97 Haverstock Hill London, NW3 4RL	drawn by <b>BB</b>		scale <b>1:500 &amp; 1:1250 @ A3</b>





CORNER VIEW


<small>DO NOT SCALE THIS DRAWING          WRITTEN DIMENSIONS ONLY TO BE USED          ALL DIMENSIONS ARE IN MILLIMETRES          ALL DIMENSIONS TO BE VERIFIED ON SITE          ANY INCONSISTENCIES TO BE REPORTED          TO THE ARCHITECT IMMEDIATELY</small>	Job No <b>7118</b>	<b>p-ad</b> <small>192D Compton Hill Road,          Notting Hill Gate, London, W8 7TH</small> <small>t: 0208-4590172          e: halo@p-ad.co.uk</small>			
	<b>FOR PLANNING PURPOSES ONLY</b>				
	The Sir Richard Steele 97 Haverstock Hill London, NW3 4RL	Title <b>PHOTOS SHEET</b>	drawn by <b>BB</b>	scale NTS @ A3	number 7118




**EXISTING GROUND FLOOR PLAN**

 


DO NOT SCALE THIS DRAWING WRITTEN DIMENSIONS ONLY TO BE USED ALL DIMENSIONS ARE IN MILLIMETRES ALL DIMENSIONS TO BE VERIFIED ON SITE ANY INCONSISTENCIES TO BE REPORTED TO THE ARCHITECT IMMEDIATELY	Job No <b>7118</b>	<b>p-ad</b> 192D Compton Hill Road, Notting Hill Gate, London, W8 7TH t: 0208-4590172 e: hello@p-ad.co.uk	
	<b>FOR PLANNING PURPOSES ONLY</b>	Title <b>EXISTING GROUND FLOOR PLAN</b>	
	The Sir Richard Steele 97 Haverstock Hill London, NW3 4RL	drawn by <b>BB</b> scale <b>1 : 200 @ A3</b> number <b>7118</b> rev <b>-01</b>	

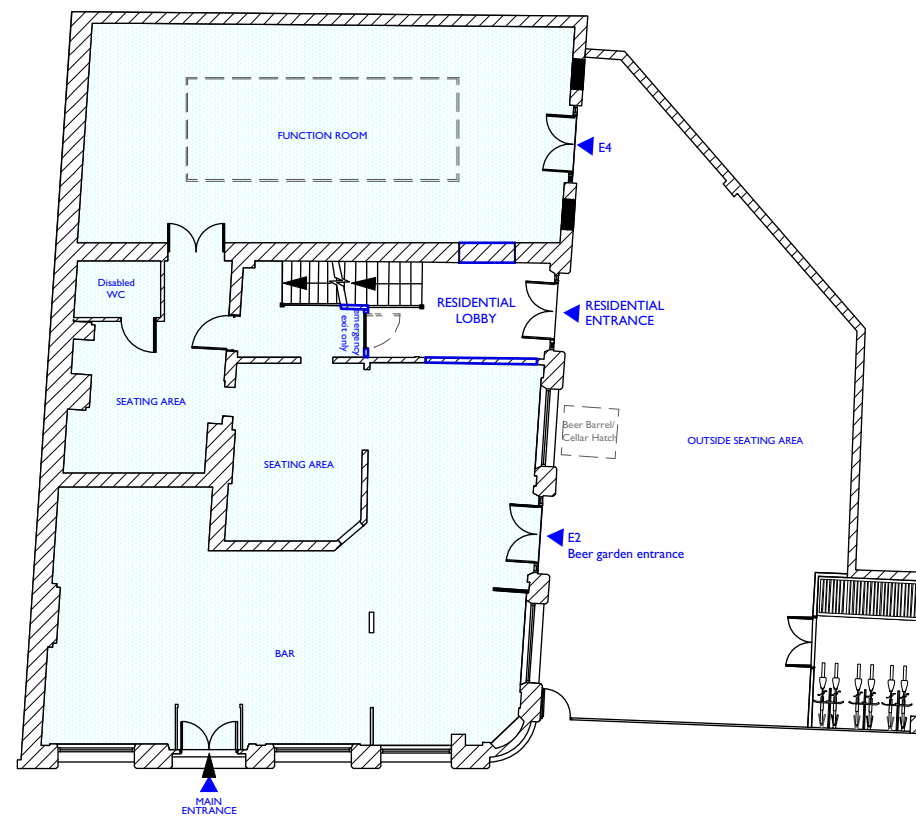

**APPROVED GROUND FLOOR PLAN**  
As granted 2016/1189/P

 



<small>DO NOT SCALE THIS DRAWING WRITTEN DIMENSIONS ONLY TO BE USED ALL DIMENSIONS ARE IN MILLIMETRES ALL DIMENSIONS TO BE VERIFIED ON SITE ANY INCONSISTENCIES TO BE REPORTED TO THE ARCHITECT IMMEDIATELY</small>	<b>Job No 7118</b>	<b>p-ad</b> <small>192D Compton Hill Road, Notting Hill Gate, London, W8 7TH</small> <small>t: 0208-4590172 e: hallo@p-ad.co.uk</small>			
	<b>FOR PLANNING PURPOSES ONLY</b>				
	<b>The Sir Richard Steele</b> <b>97 Haverstock Hill</b> <b>London, NW3 4RL</b>	<small>Title</small> <b>APPROVED GROUND FLOOR PLAN</b>	<small>drawn by</small> <b>BB</b>	<small>scale</small> <b>1 : 200 @ A3</b>	<small>number</small> <b>7118</b>


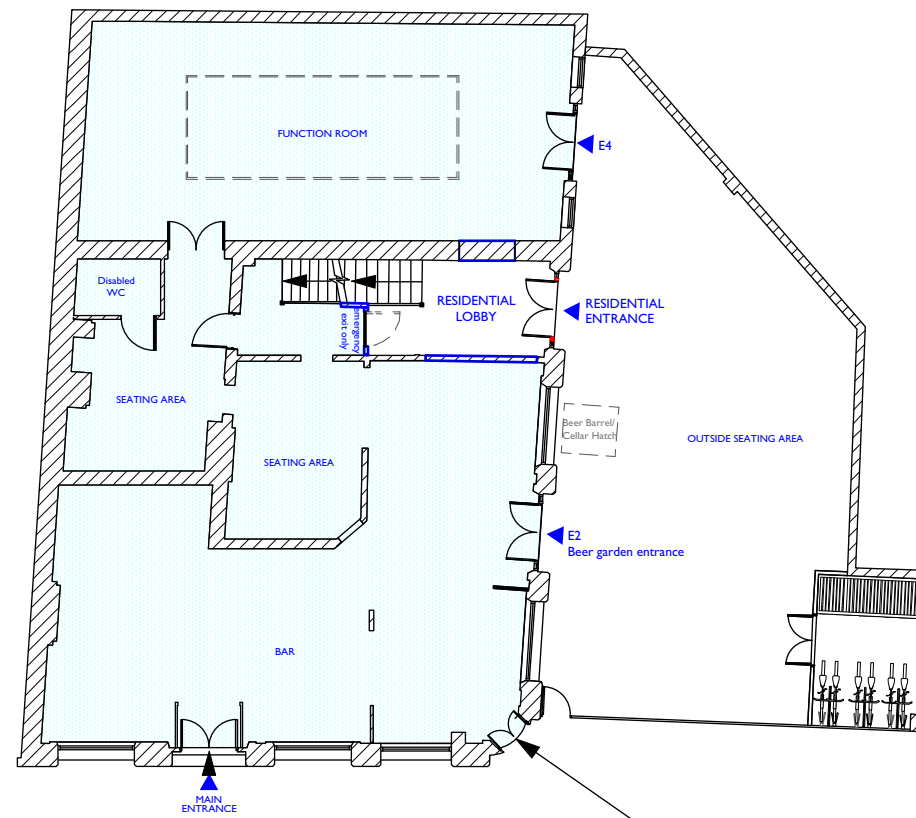


**PROPOSED GROUND FLOOR PLAN**



PROPOSED NEW  
ENTRANCE TO PUB

 

<small>DO NOT SCALE THIS DRAWING WRITTEN DIMENSIONS ONLY TO BE USED ALL DIMENSIONS ARE IN MILLIMETRES ALL DIMENSIONS TO BE VERIFIED ON SITE ANY INCONSISTENCIES TO BE REPORTED TO THE ARCHITECT IMMEDIATELY</small>	<b>Job No 7118</b>	<b>p-ad</b> <small>192D Compton Hill Road, Notting Hill Gate, London, W8 7TH</small> <small>t: 0208-4590172 e: hallo@p-ad.co.uk</small>			
	<b>FOR PLANNING PURPOSES ONLY</b>				
	<b>The Sir Richard Steele 97 Haverstock Hill London, NW3 4RL</b>	<small>Title</small> <b>PROPOSED GROUND FLOOR PLAN</b>	<small>drawn by</small> <b>BB</b>	<small>scale</small> <b>1 : 200 @ A3</b>	<small>number</small> <b>7118</b>

 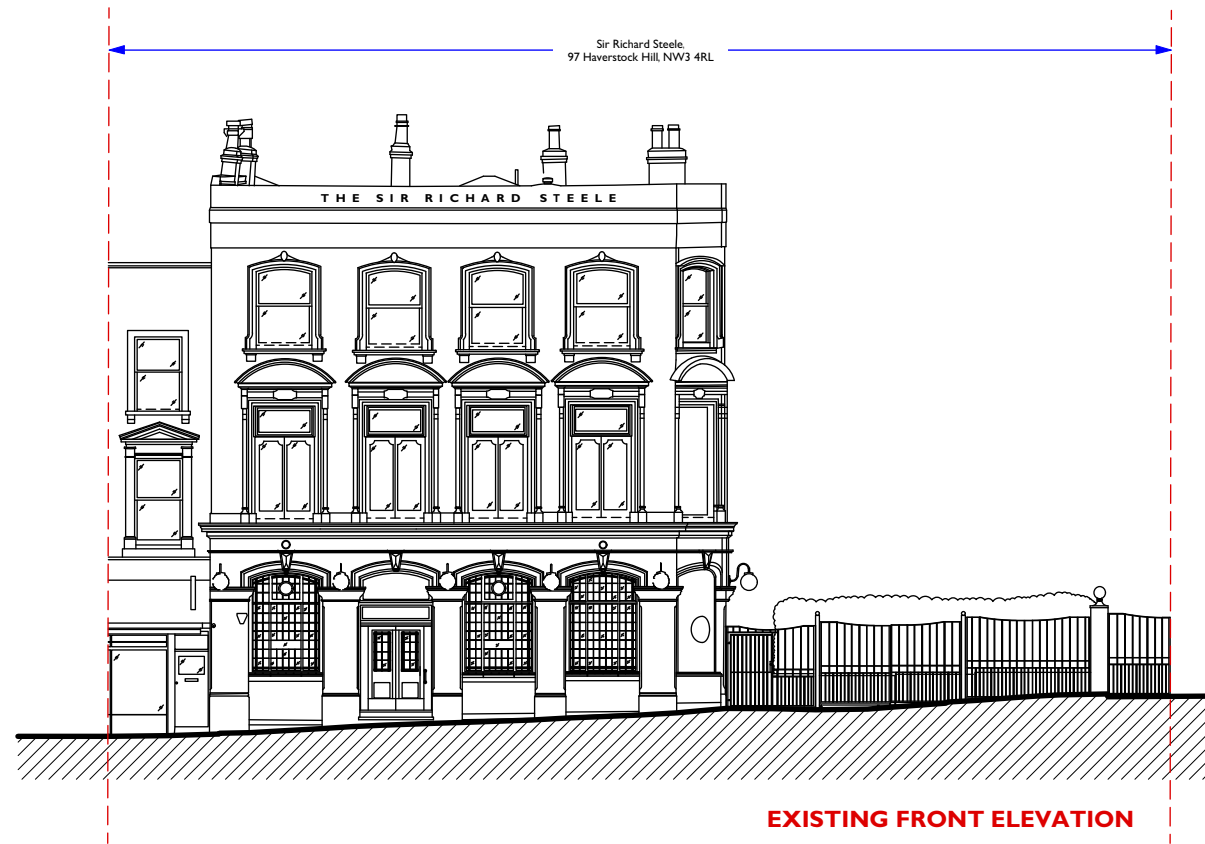

<p>DO NOT SCALE THIS DRAWING WRITTEN DIMENSIONS ONLY TO BE USED ALL DIMENSIONS ARE IN MILLIMETRES ALL DIMENSIONS TO BE VERIFIED ON SITE ANY INCONSISTENCIES TO BE REPORTED TO THE ARCHITECT IMMEDIATELY</p>	<p>Job No <b>7118</b></p>	<p><b>p-ad</b> 192D Compton Hill Road, Notting Hill Gate, London, W8 7TH t: 0208-4590172 e: hello@p-ad.co.uk</p>	<p><b>p-ad</b></p>		
	<p><b>FOR PLANNING PURPOSES ONLY</b></p>				
	<p>The Sir Richard Steele 97 Haverstock Hill London, NW3 4RL</p>	<p>Title <b>EXISTING ELEVATIONS</b></p>	<p>drawn by <b>BB</b></p>	<p>scale <b>1 : 200 @ A3</b></p>	<p>number <b>7118</b></p>

 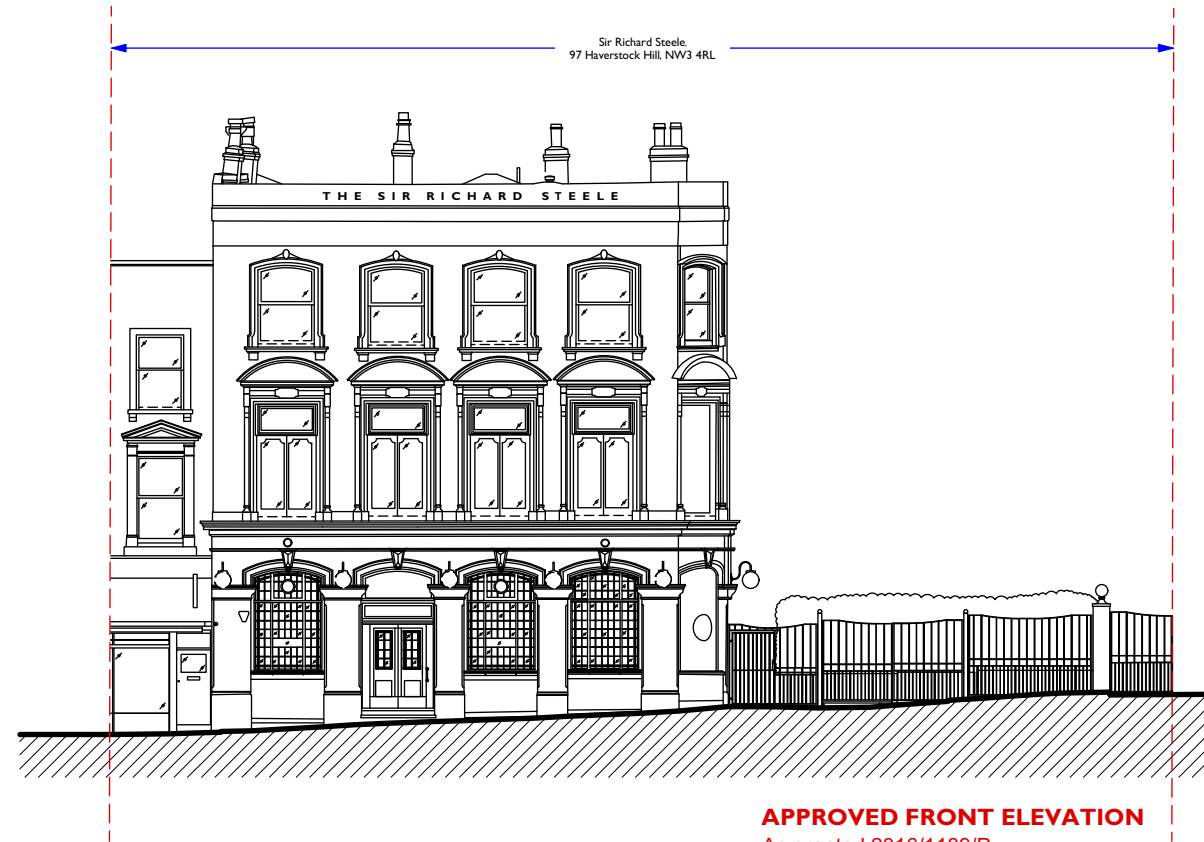

<p>DO NOT SCALE THIS DRAWING WRITTEN DIMENSIONS ONLY TO BE USED ALL DIMENSIONS ARE IN MILLIMETRES ALL DIMENSIONS TO BE VERIFIED ON SITE ANY INCONSISTENCIES TO BE REPORTED TO THE ARCHITECT IMMEDIATELY</p>	<p>Job No <b>7118</b></p>	<p><b>p-ad</b> 192D Compton Hill Road, Notting Hill Gate, London, W8 7TH t: 0208-4590172 e: hello@pelliconad.co.uk</p>	<p><b>p-ad</b></p>
	<p><b>FOR PLANNING PURPOSES ONLY</b></p>		
	<p>The Sir Richard Steele 97 Haverstock Hill London, NW3 4RL</p>	<p>drawn by <b>BB</b></p>	<p>scale <b>1 : 200 @ A3</b></p>