



**PROPOSED FRONT ELEVATION**



**PROPOSED SIDE ELEVATION**

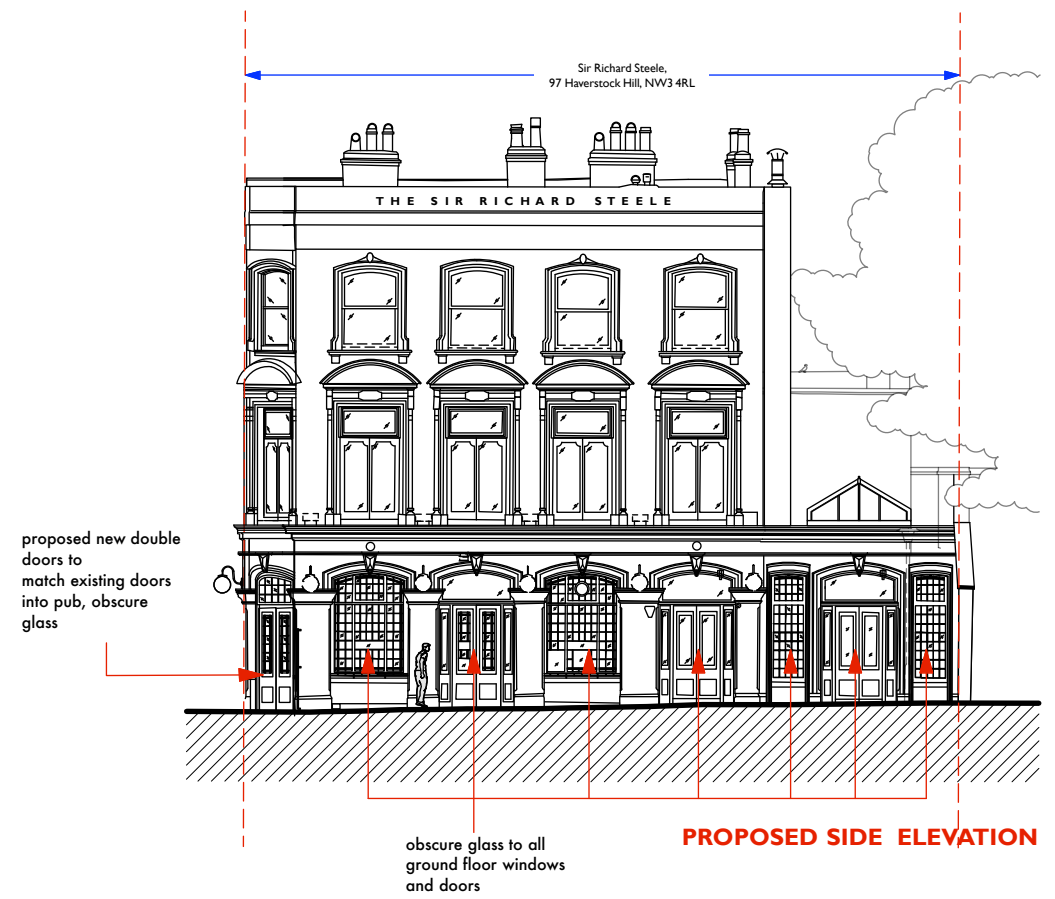

**PROPOSED FRONT ELEVATION**  
scale 1 : 100

 

<p>DO NOT SCALE THIS DRAWING          WRITTEN DIMENSIONS ONLY TO BE USED          ALL DIMENSIONS ARE IN MILLIMETRES          ALL DIMENSIONS TO BE VERIFIED ON SITE          ANY INCONSISTENCIES TO BE REPORTED          TO THE ARCHITECT IMMEDIATELY</p>	<p>Job No <b>7118</b></p>	<p><b>p-ad</b>          192D Compton Hill Road,          Notting Hill Gate, London, W8 7TH          t: 0208-459172          e: hallo@p-ad.co.uk</p>	<p><b>p-ad</b></p>
	<p><b>FOR PLANNING PURPOSES ONLY</b></p>	<p>Title <b>PROPOSED ELEVATIONS</b></p>	
	<p>The Sir Richard Steele          97 Haverstock Hill          London, NW3 4RL</p>	<p>drawn by <b>BB</b> scale <b>1:100 &amp; 1: 200 @ A3</b> number <b>7118</b> -06 rev <b>A</b></p>	