




EXISTING GROUND FLOOR PLAN

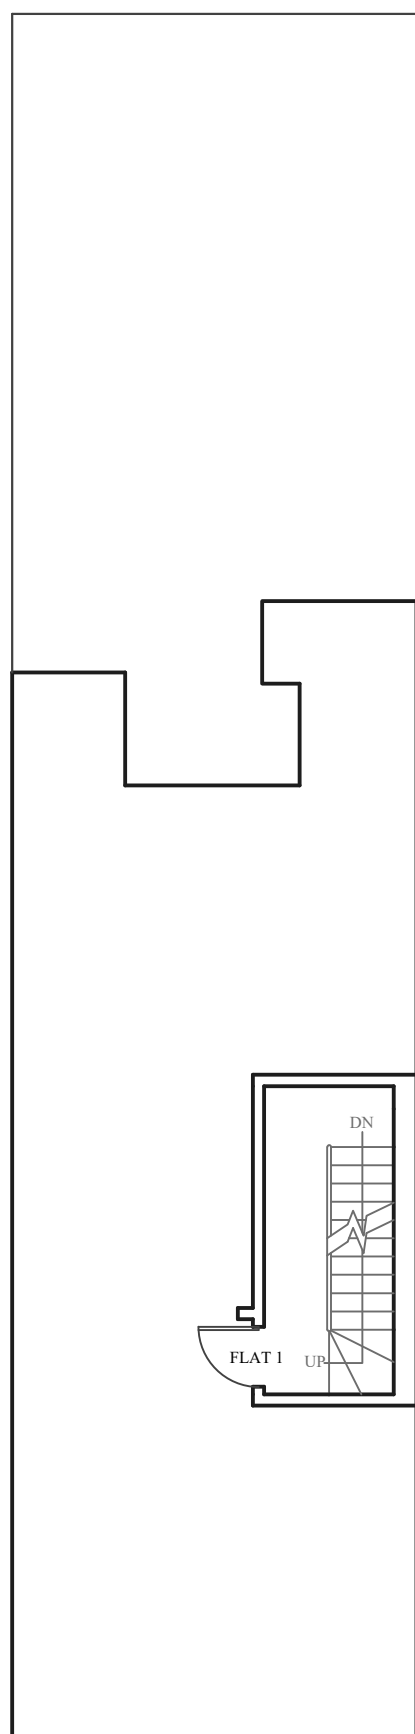


EXISTING FIRST FLOOR PLAN

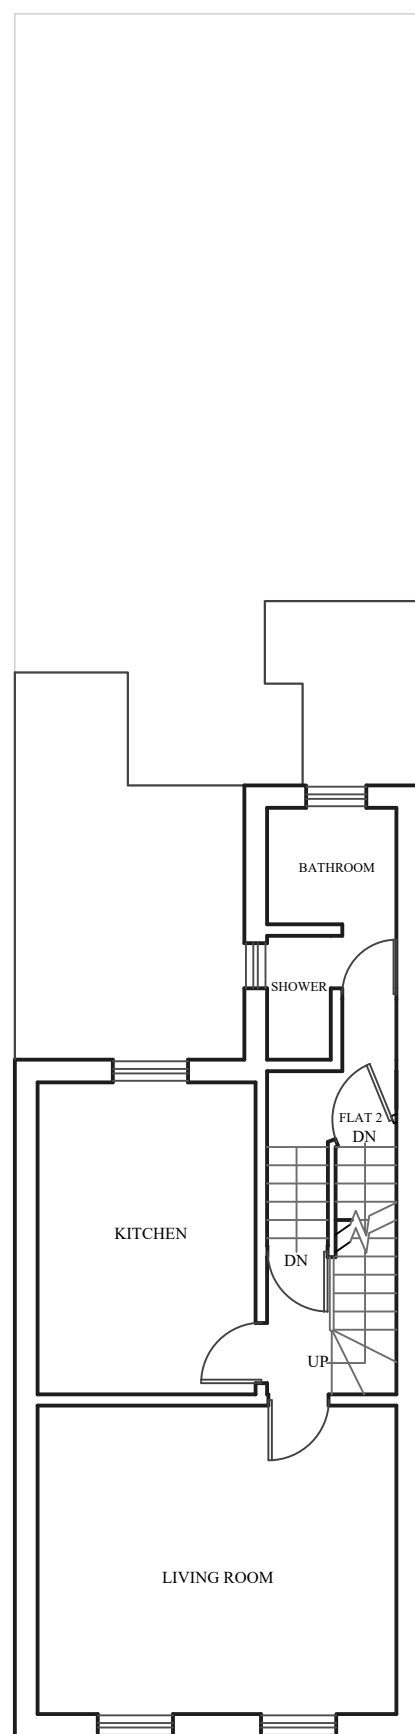

EXISTING SECOND FLOOR PLAN

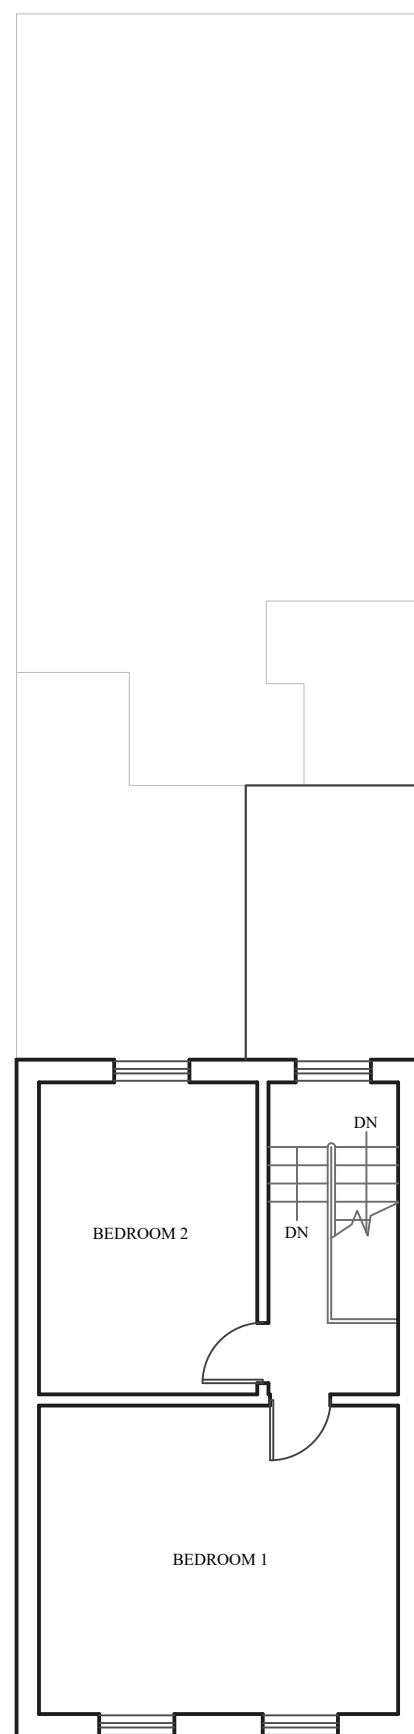

EXISTING THIRD FLOOR PLAN

 

Property Address	Description		Scale	ARM Design & Build Ltd 6 Wellesley Parade, Wellesley Road, Croydon, CR0 2AJ TEL: 07816587548
284 Kilburn High Road, London, NW6 2DB	Existing Plans		1:100 @ A3	
		Drawing No.		
		0003-284KHR		