


KEY

- Gray's Inn Estate Boundary
- Number 2 Verulam Buildings

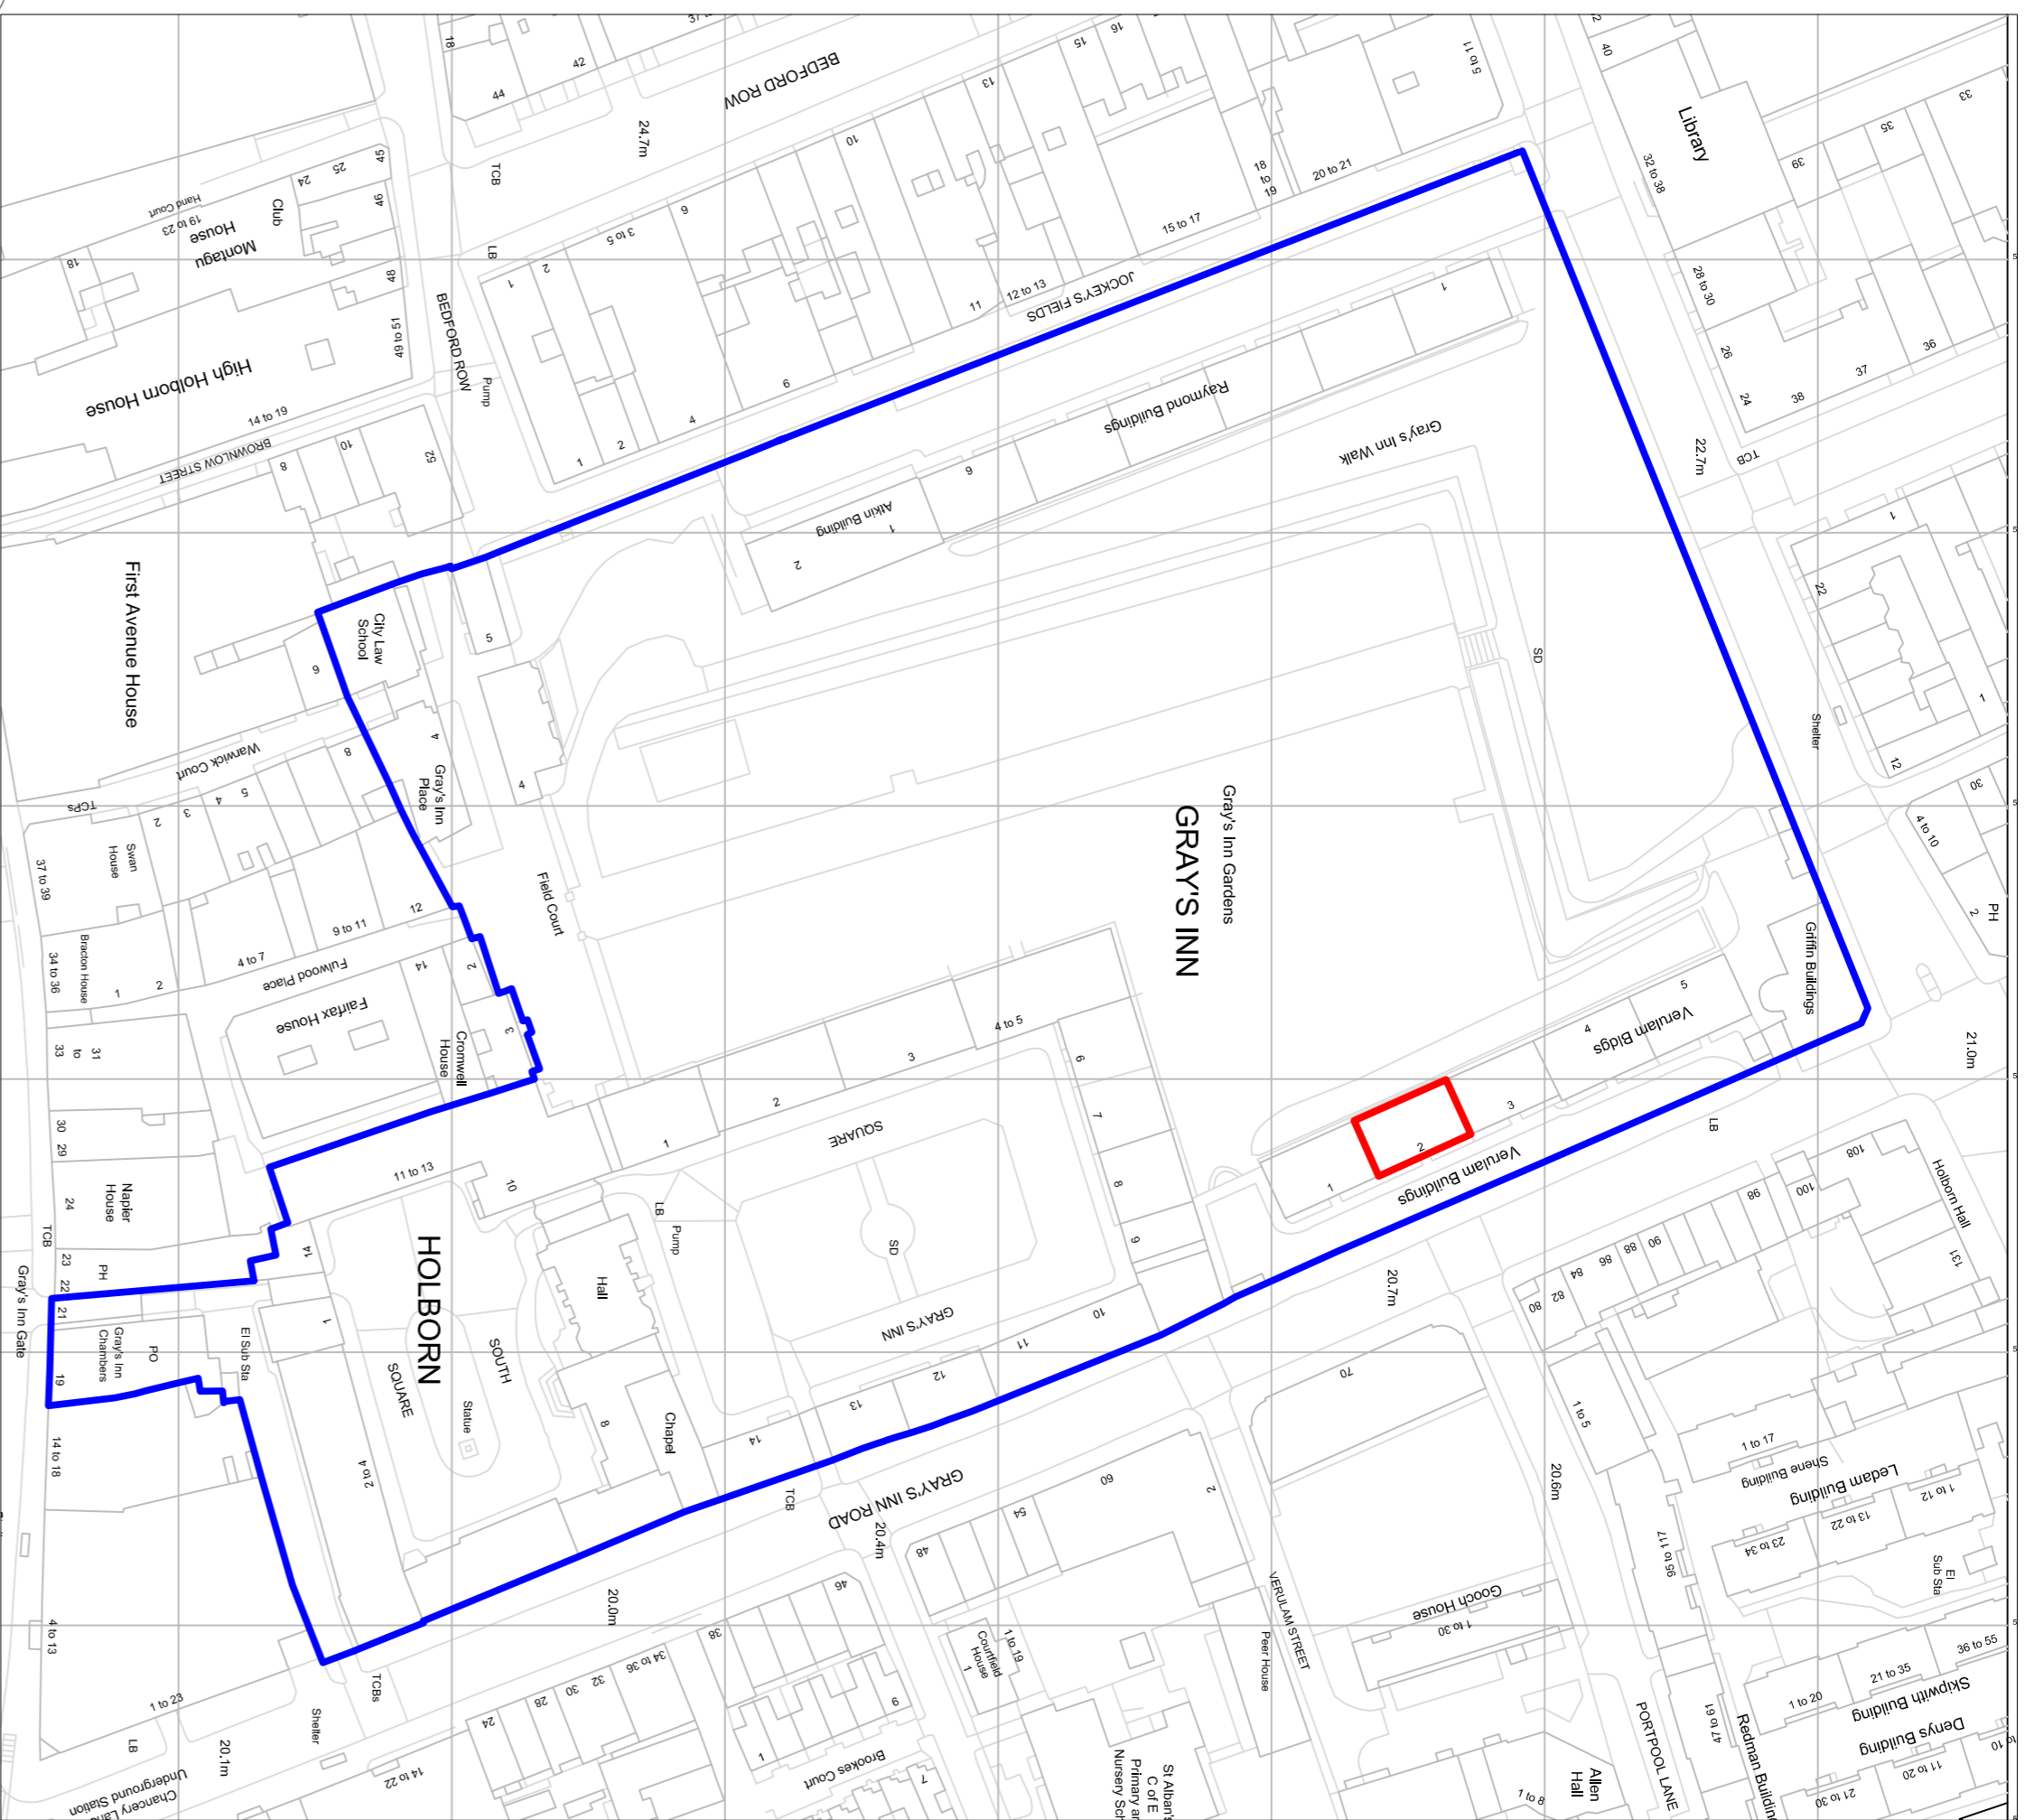

1
Location Plan
1:1250



2
Site Plan
1:500

2	19.07.18 Planning	JH
1	12.07.18 Planning - Draft	JH
Rev	Date Description	Sign



The Sawmill, Denehill Road, London, SW19 6DL
 +44 (0)20 377 7238 www.holtarchitecture.co.uk
 info@holtarchitecture.co.uk
 © The drawing is copyright
 Holt Architecture
 No part of this drawing
 or any part of the information
 contained herein is to be
 reproduced or transmitted
 in any form or by any
 means, electronic, mechanical,
 photocopying, recording, or
 by any information storage
 and retrieval system, without
 the prior written permission
 of Holt Architecture.

Project Title Scale
2 Verulam Buildings Varies @ A1
Purpose of Issue
 PRELIMINARY
Drawing Title

Site and Location Plans

Drawing Number	Rev
1803-HA-XX-DR-A-0101	2