
 


Notes:

1. New aluminium faced cladding panel. Colour: White.

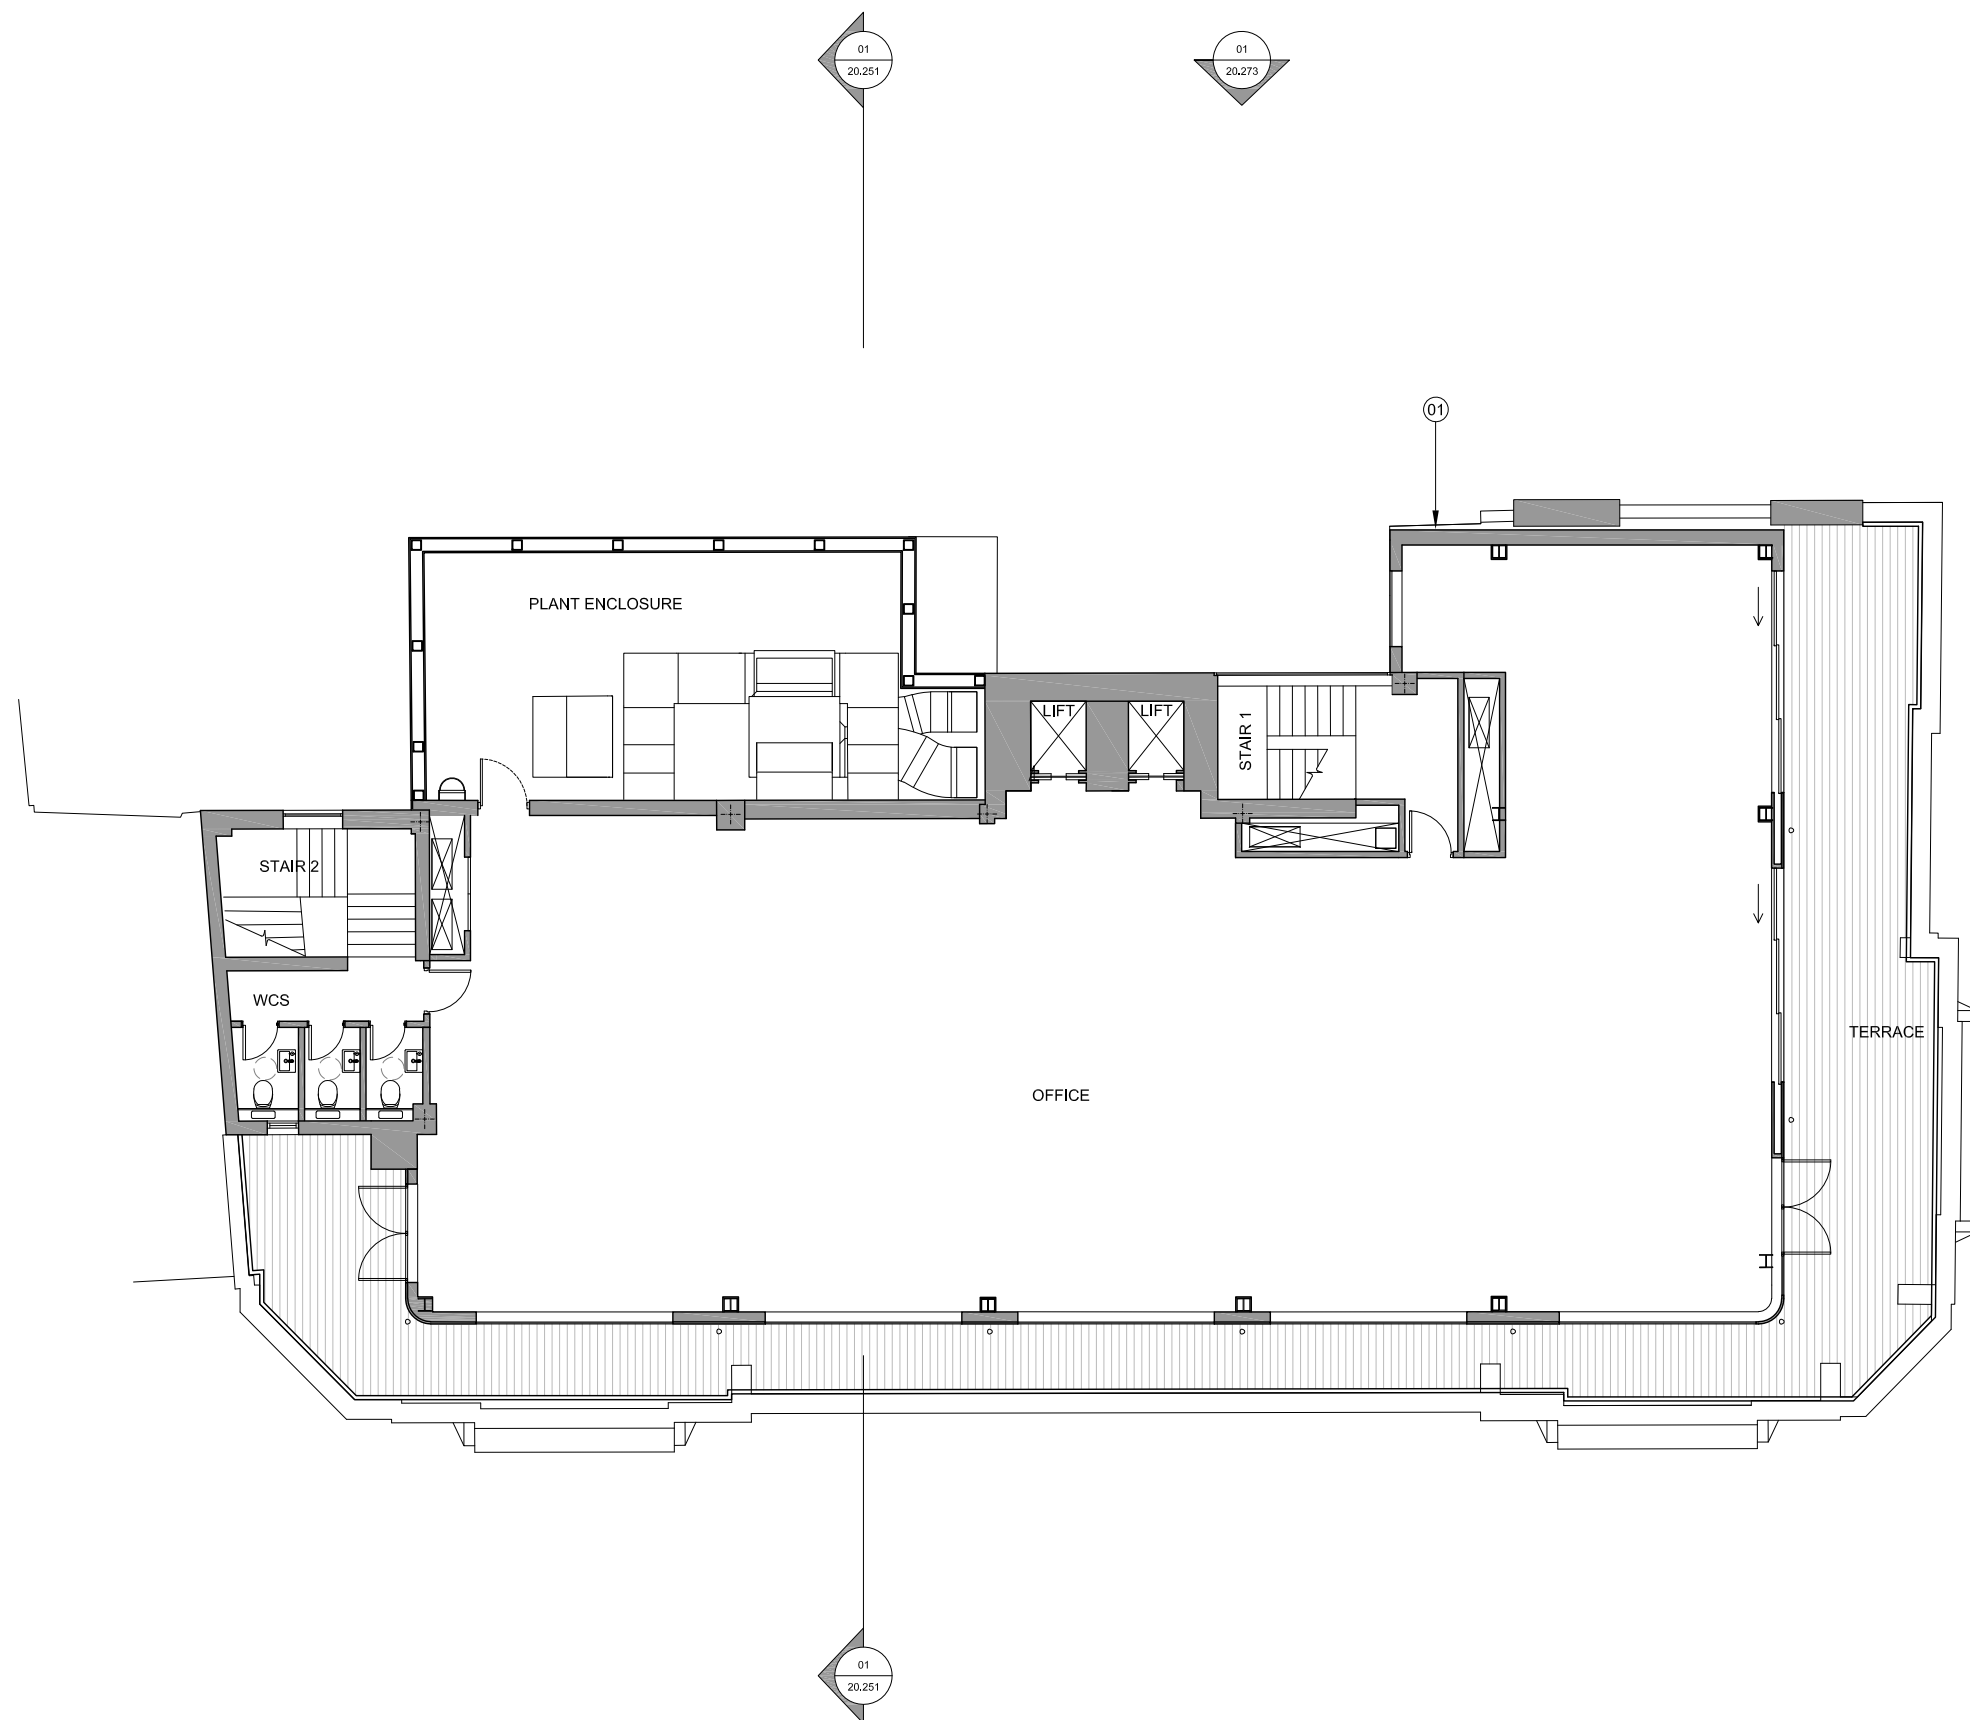

For Planning

Rev.	Description	By	Date
P3	Issued for Non-Material Amendment	TM	14.06.18

Client

BC Noho Limited

Project

Cleveland Street

Title

Proposed Sixth Floor Plan

Project No.	Drawing No.	Rev.
1621.3	20.208	P3
Scale	1:75 @ A1	1:150 @ A3
Drawn	Checked	Date
TM	TL	14.06.18

Do not scale from this drawing. The Contractor is to take and check all dimensions on site before work commences. Discrepancies must be reported to the Architect. Subcontractors must verify all dimensions on site before making a shop drawing or commencing manufacturing. This drawing is copyright. ©

01
20.208

Proposed Sixth Floor Plan
Scale 1:150 @ A3

ALL WORKS NOT NOTED
REMAIN AS CONSENTED