
 


Notes:

1. Consented metal balustrade. Colour: Dark grey, RAL 7043.
2. Consented metal framed curtain walling. Colour: Dark grey, RAL 7043.
3. Consented metal framed doors. Colour: Dark grey, RAL 7043.
4. Consented external terrace with decking finish.
5. New frameless glass rooflight finished flush with top of decking.
6. New step up in decking.

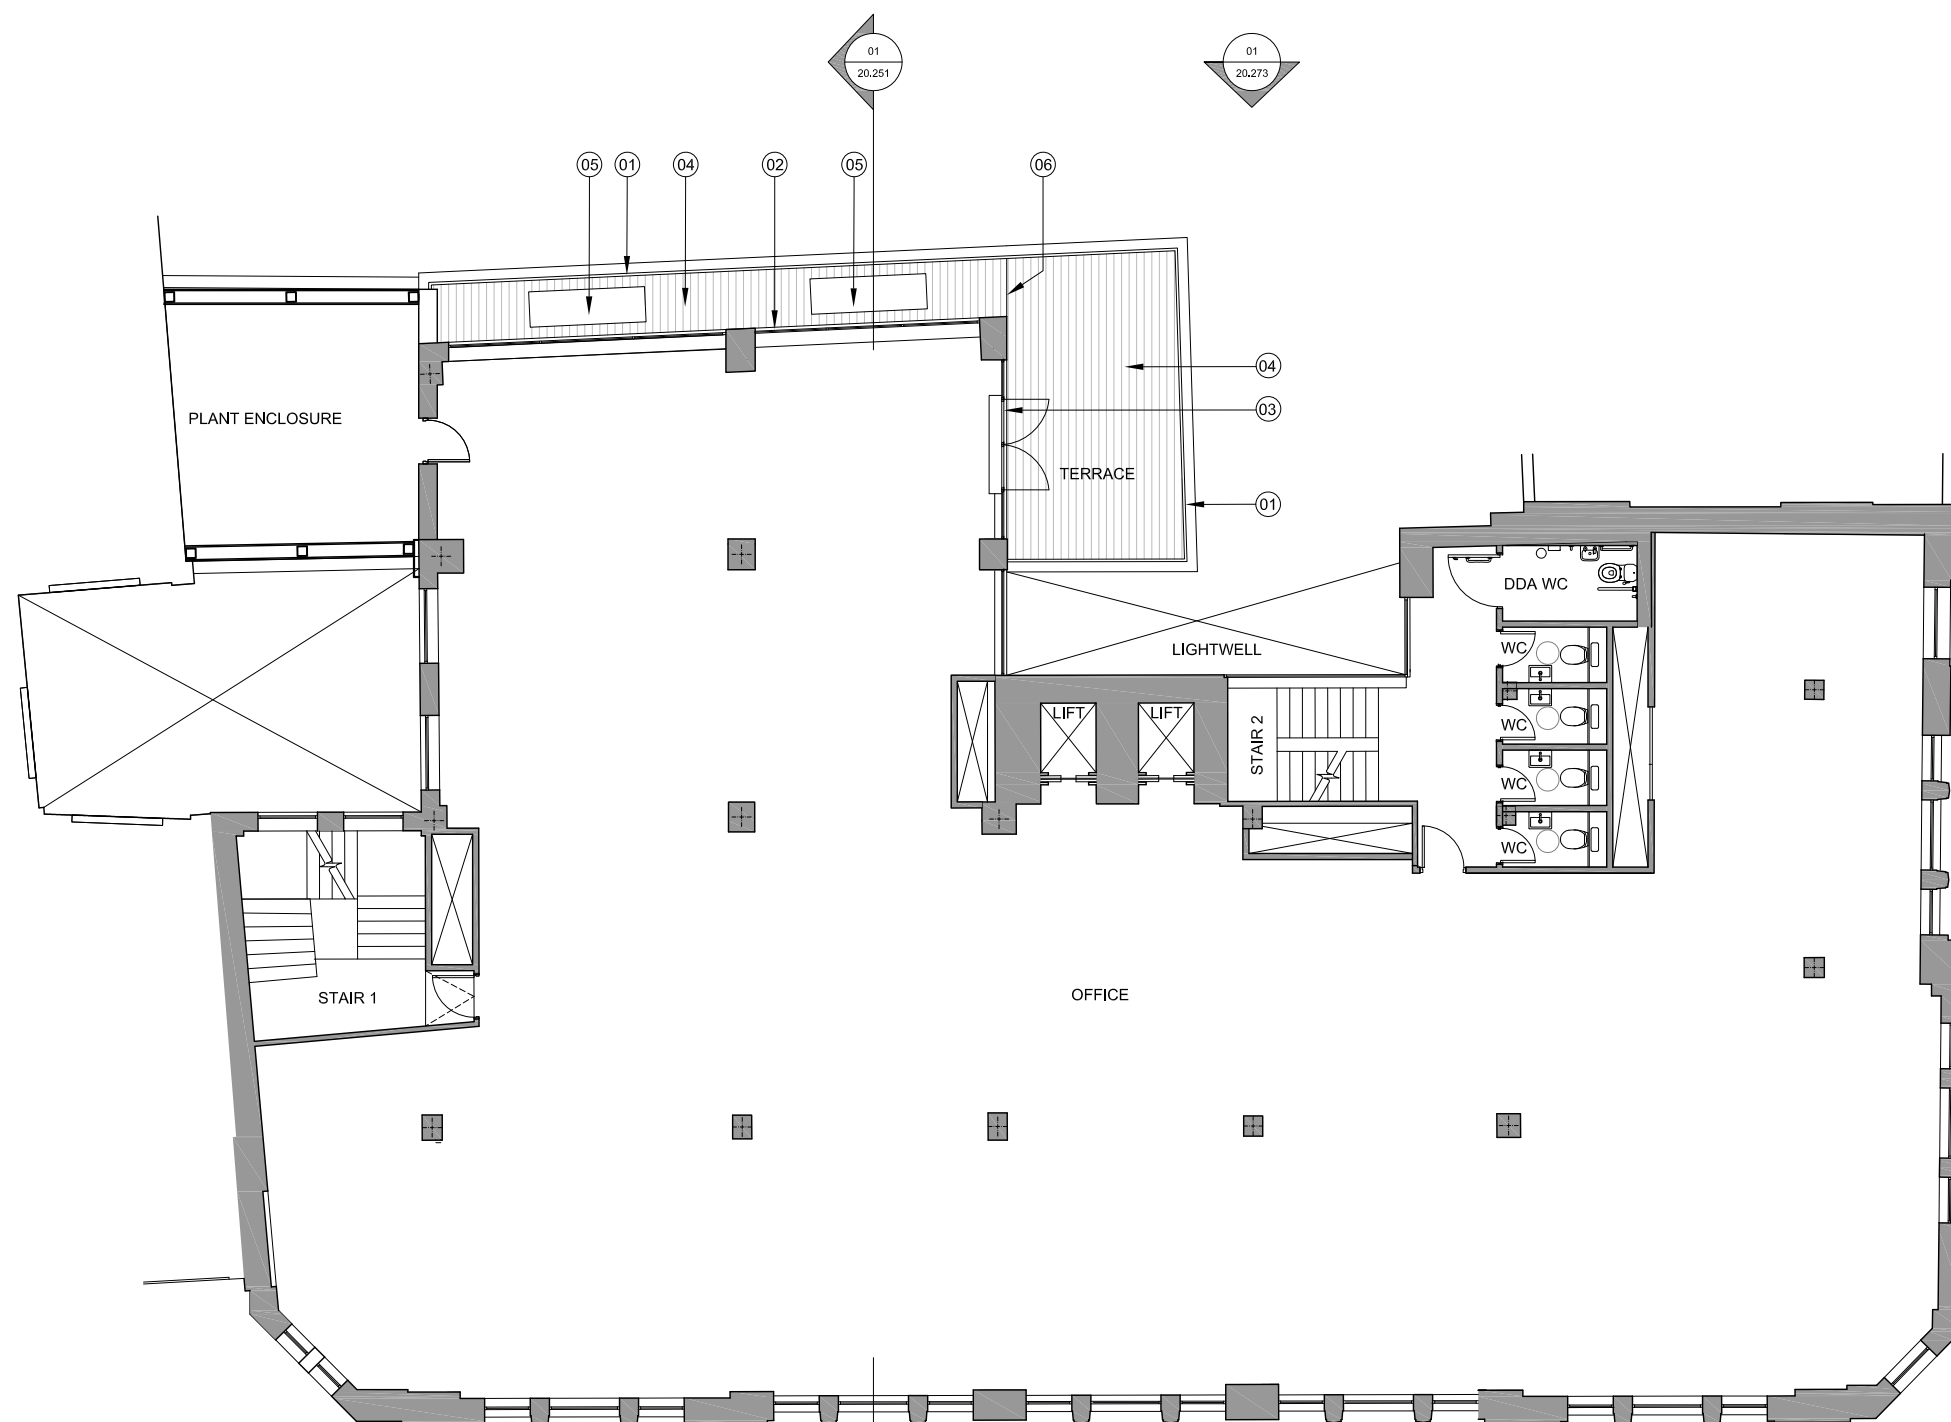

For Planning

Rev.	Description.	By	Date
P3	Issued for Non-Material Amendment	TM	18.07.18

Client
BC Noho Limited

Project
Cleveland Street

Title
Proposed Fourth Floor Plan

Project No.	Drawing No.	Rev.
1621.3	20.206	P3
Scale	1:75 @ A1	1:150 @ A3
Drawn	Checked	Date
TM	TL	14.06.18

Do not scale from this drawing. The Contractor is to take and check all dimensions on site before work commences. Discrepancies must be reported to the Architect. Subcontractors must verify all dimensions on site before making a shop drawing or commencing manufacturing. This drawing is copyright. ©

01
20.206
Proposed Fourth Floor Plan
Scale 1:150 @ A3

**ALL WORKS NOT NOTED
REMAIN AS CONSENTED**