



02 PROPOSED ROOF PLAN  
A1101 1:100 @ A3

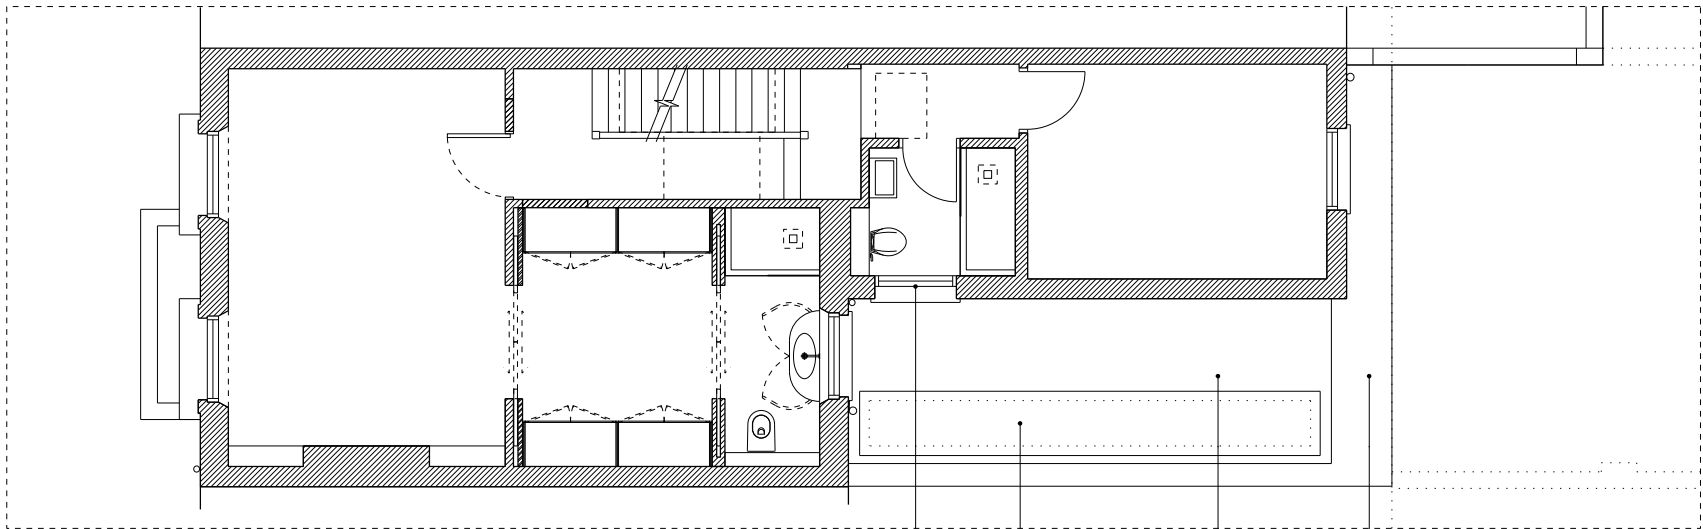

01 PROPOSED FIRST FLOOR PLAN  
A1101 1:100 @ A3

BATHROOM WINDOW MOVED TO THIS LOCATION  
DOUBLE GLAZED ROOFLIGHT  
FLAT GRP ROOF  
CAST CONCRETE SHADING CANOPY

 

DATE:	REVISION:	DATE:	REVISION:	This drawing to be read in conjunction with all other contract documents and specifications and all other consultant drawings. Drawing not to be scaled and all levels and dimensions to be checked on site by contractor with any discrepancies notified to Architect prior to proceeding with works. No drawings should be reproduced in any form without prior written permission of Mosley Thorold Architects Ltd. Copyright and Intellectual property of all information shown is reserved by them.	JOB NO.:	PROJECT:	DRAWING:	SCALE:	DATE:	MOSLEY THOROLD ARCHITECTS LTD Studio 2, 7 Winkley Street, London, E2 6PY +44 (0)20 7739 9390 info@mosleythorold.com
04/05/2018	A - DRAFT PLANNING ISSUE				11RS	11 Raveley Street	Proposed First and Roof Plan	1:100 @ A3	14.02.2018	
23/05/2018	B - PLANNING ISSUE								DRN / CHD:	
18/07/2018	C - PLANNING AMENDMENTS ISSUE								HT / NM	
19/07/2018	D - PLANNING AMENDMENTS ISSUE				PHASE:	FOR PLANNING	DRAWING NO.: A1101	REV.: D		