


DRAWING NAME EXISTING LG FLOOR		REVISION:
DRAWING NO: 2001 (EXI)100	DWG FILE:2001(PLA)100-300	
PROJECT STAGE: PLANNING	DRAWN: AS	
VERSION:	SCALE: 1:50 SIZE: A-3	DATE: 24.03.2017



PROJECT ADDRESS: 1 Lyndhurst Road	DRAWING NAME EXISTING GROUND FLOOR		REVISION:
	DRAWING NO: 2001 (EXI)101	DWG FILE: 2001(PLA)100-300	
CLIENT_NAME: MM	PROJECT STAGE: PLANNING	DRAWN: AS	DATE: 24.03.2017
	VERSION:	SCALE 1:50 SIZE: A-3	

This drawing and design is the property of AS STUDIO Ltd and must not be issued, published, copied, printed, or otherwise reproduced without the written consent of AS STUDIO Ltd.

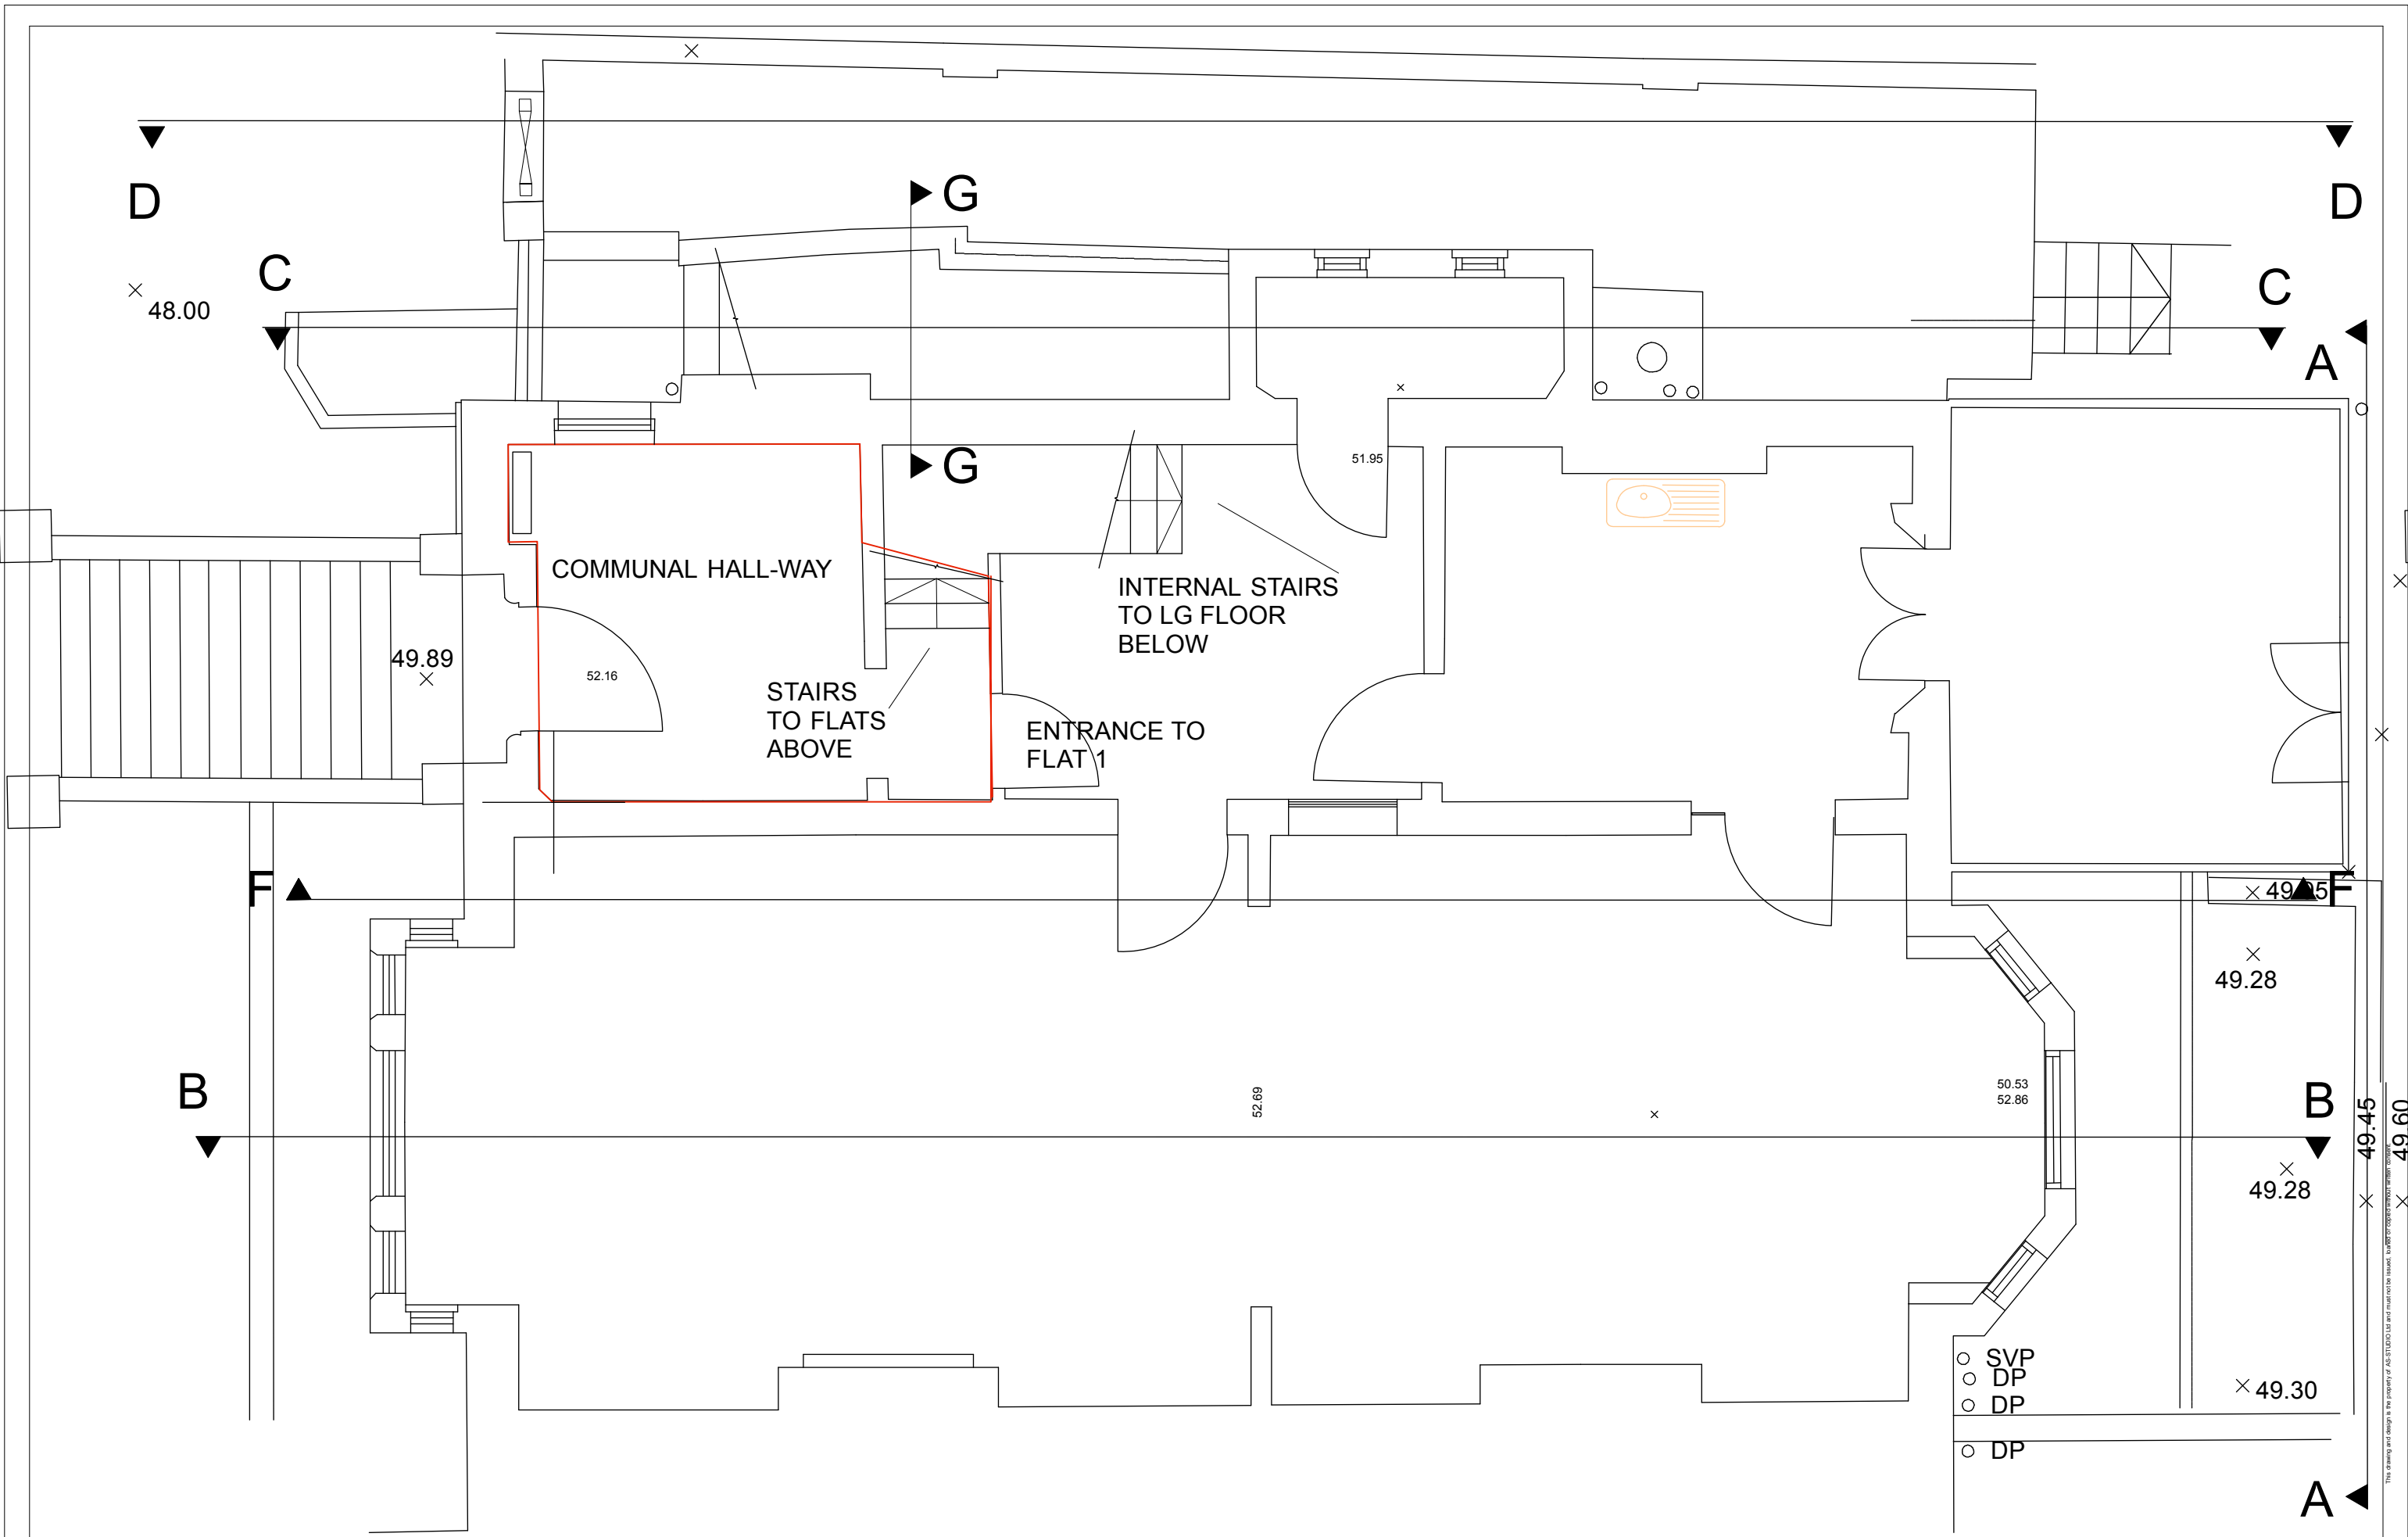

EXISTING FLANK (S/W) ELEVATION







EXISTING S/W SECTION ELEVATION C-C



EXISTING N/W REAR ELEVATION

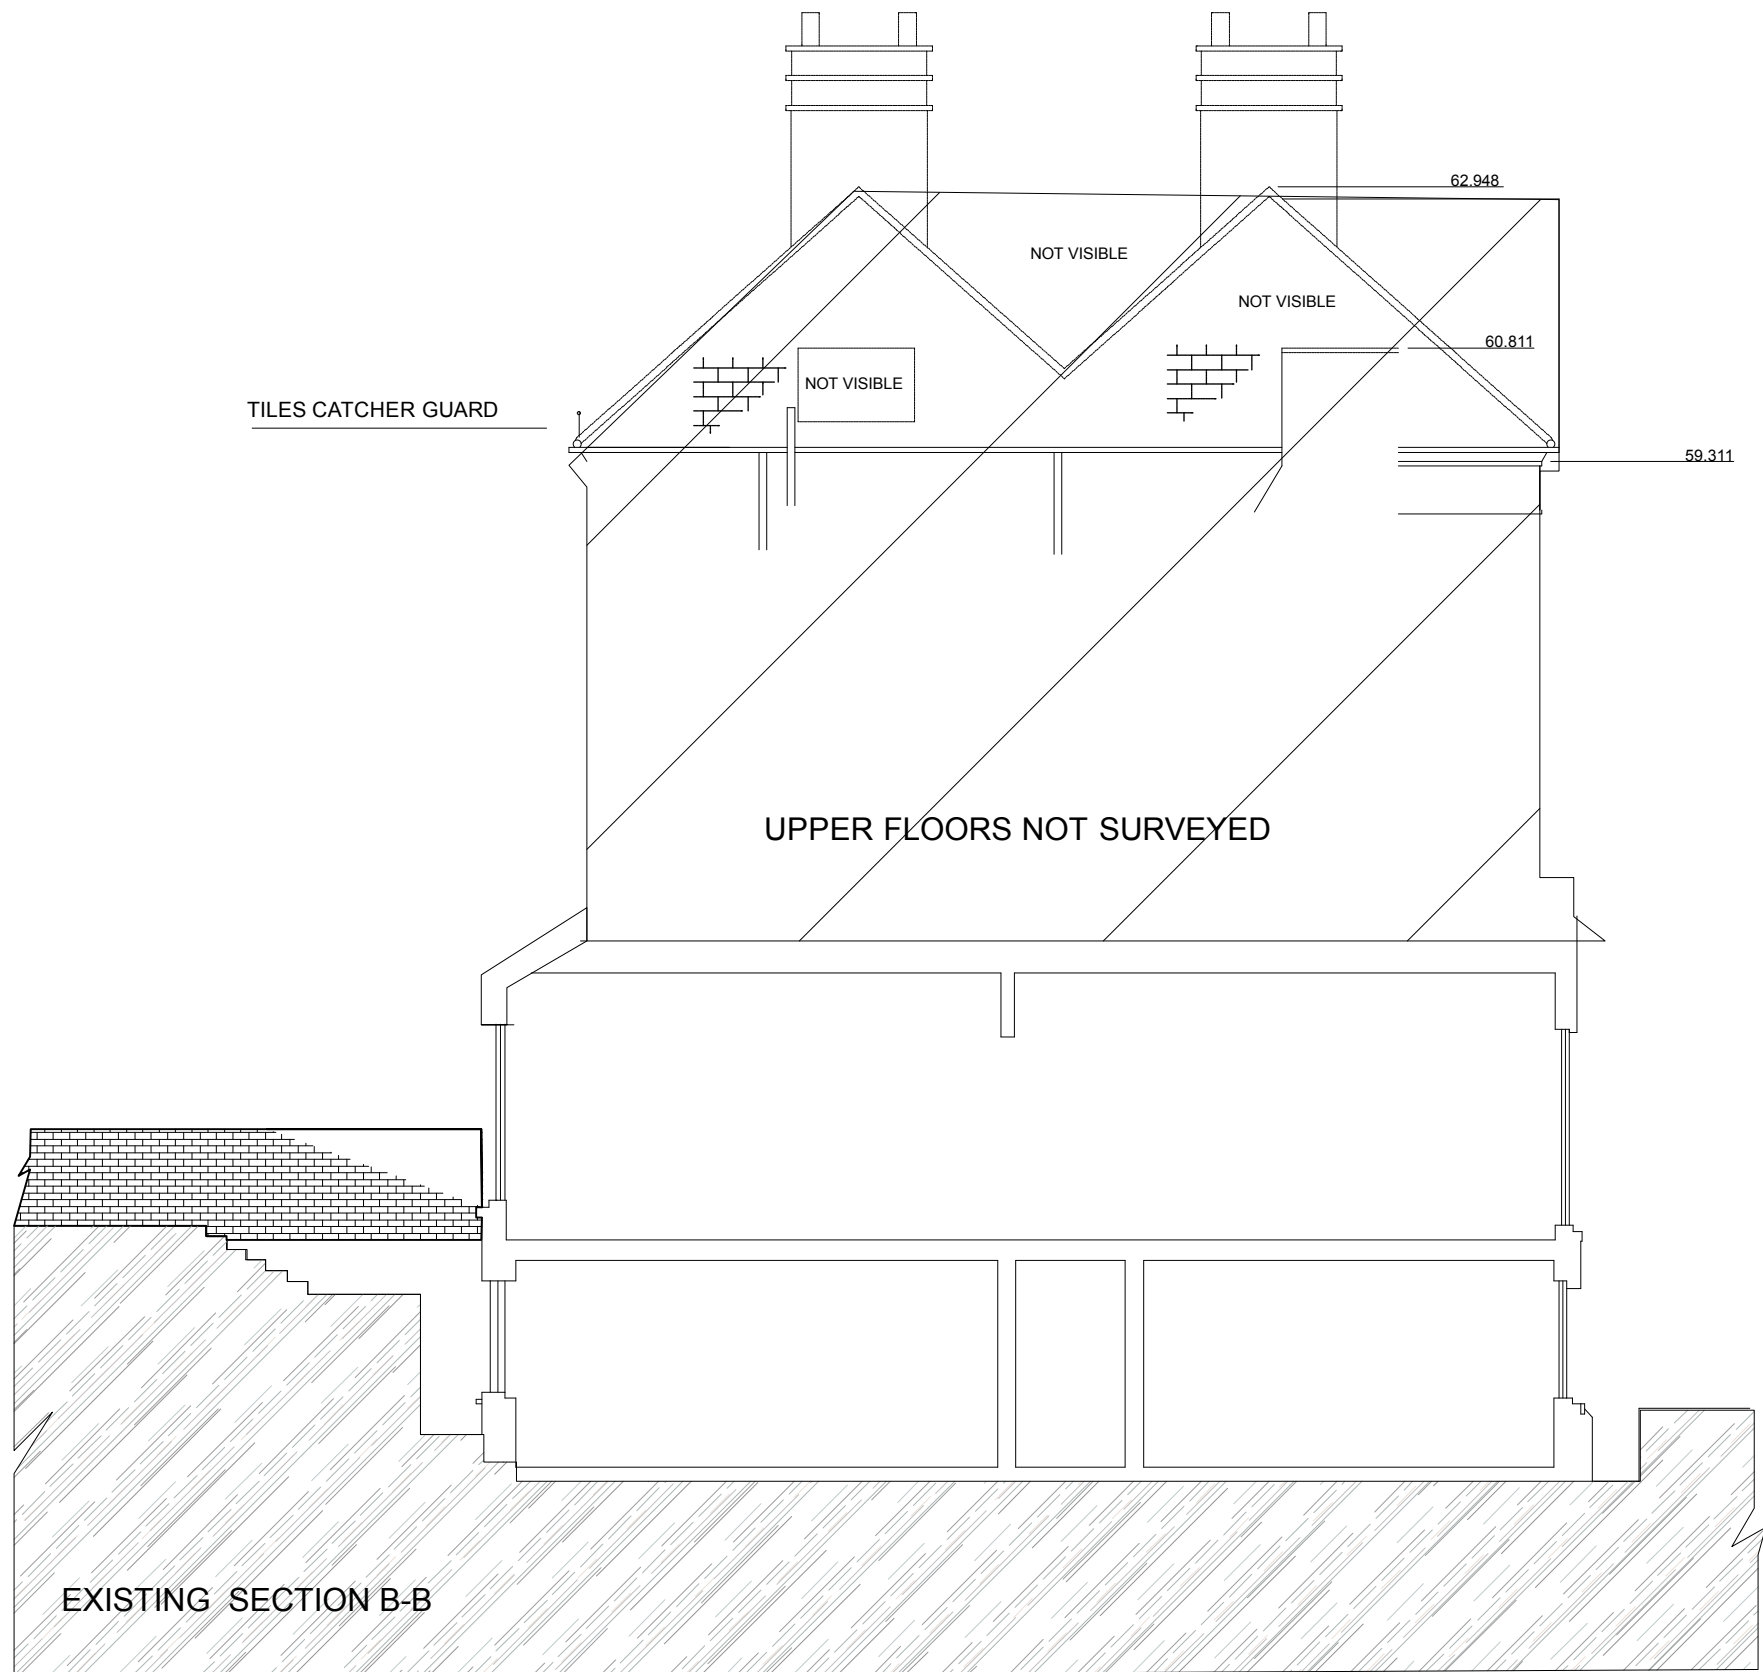

2001(XX_XX)000

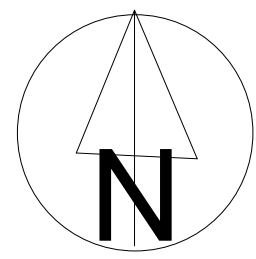





LYNDHURST ROAD


1000.000E

TREE
GIRTH=0.50
SPRD=10.0

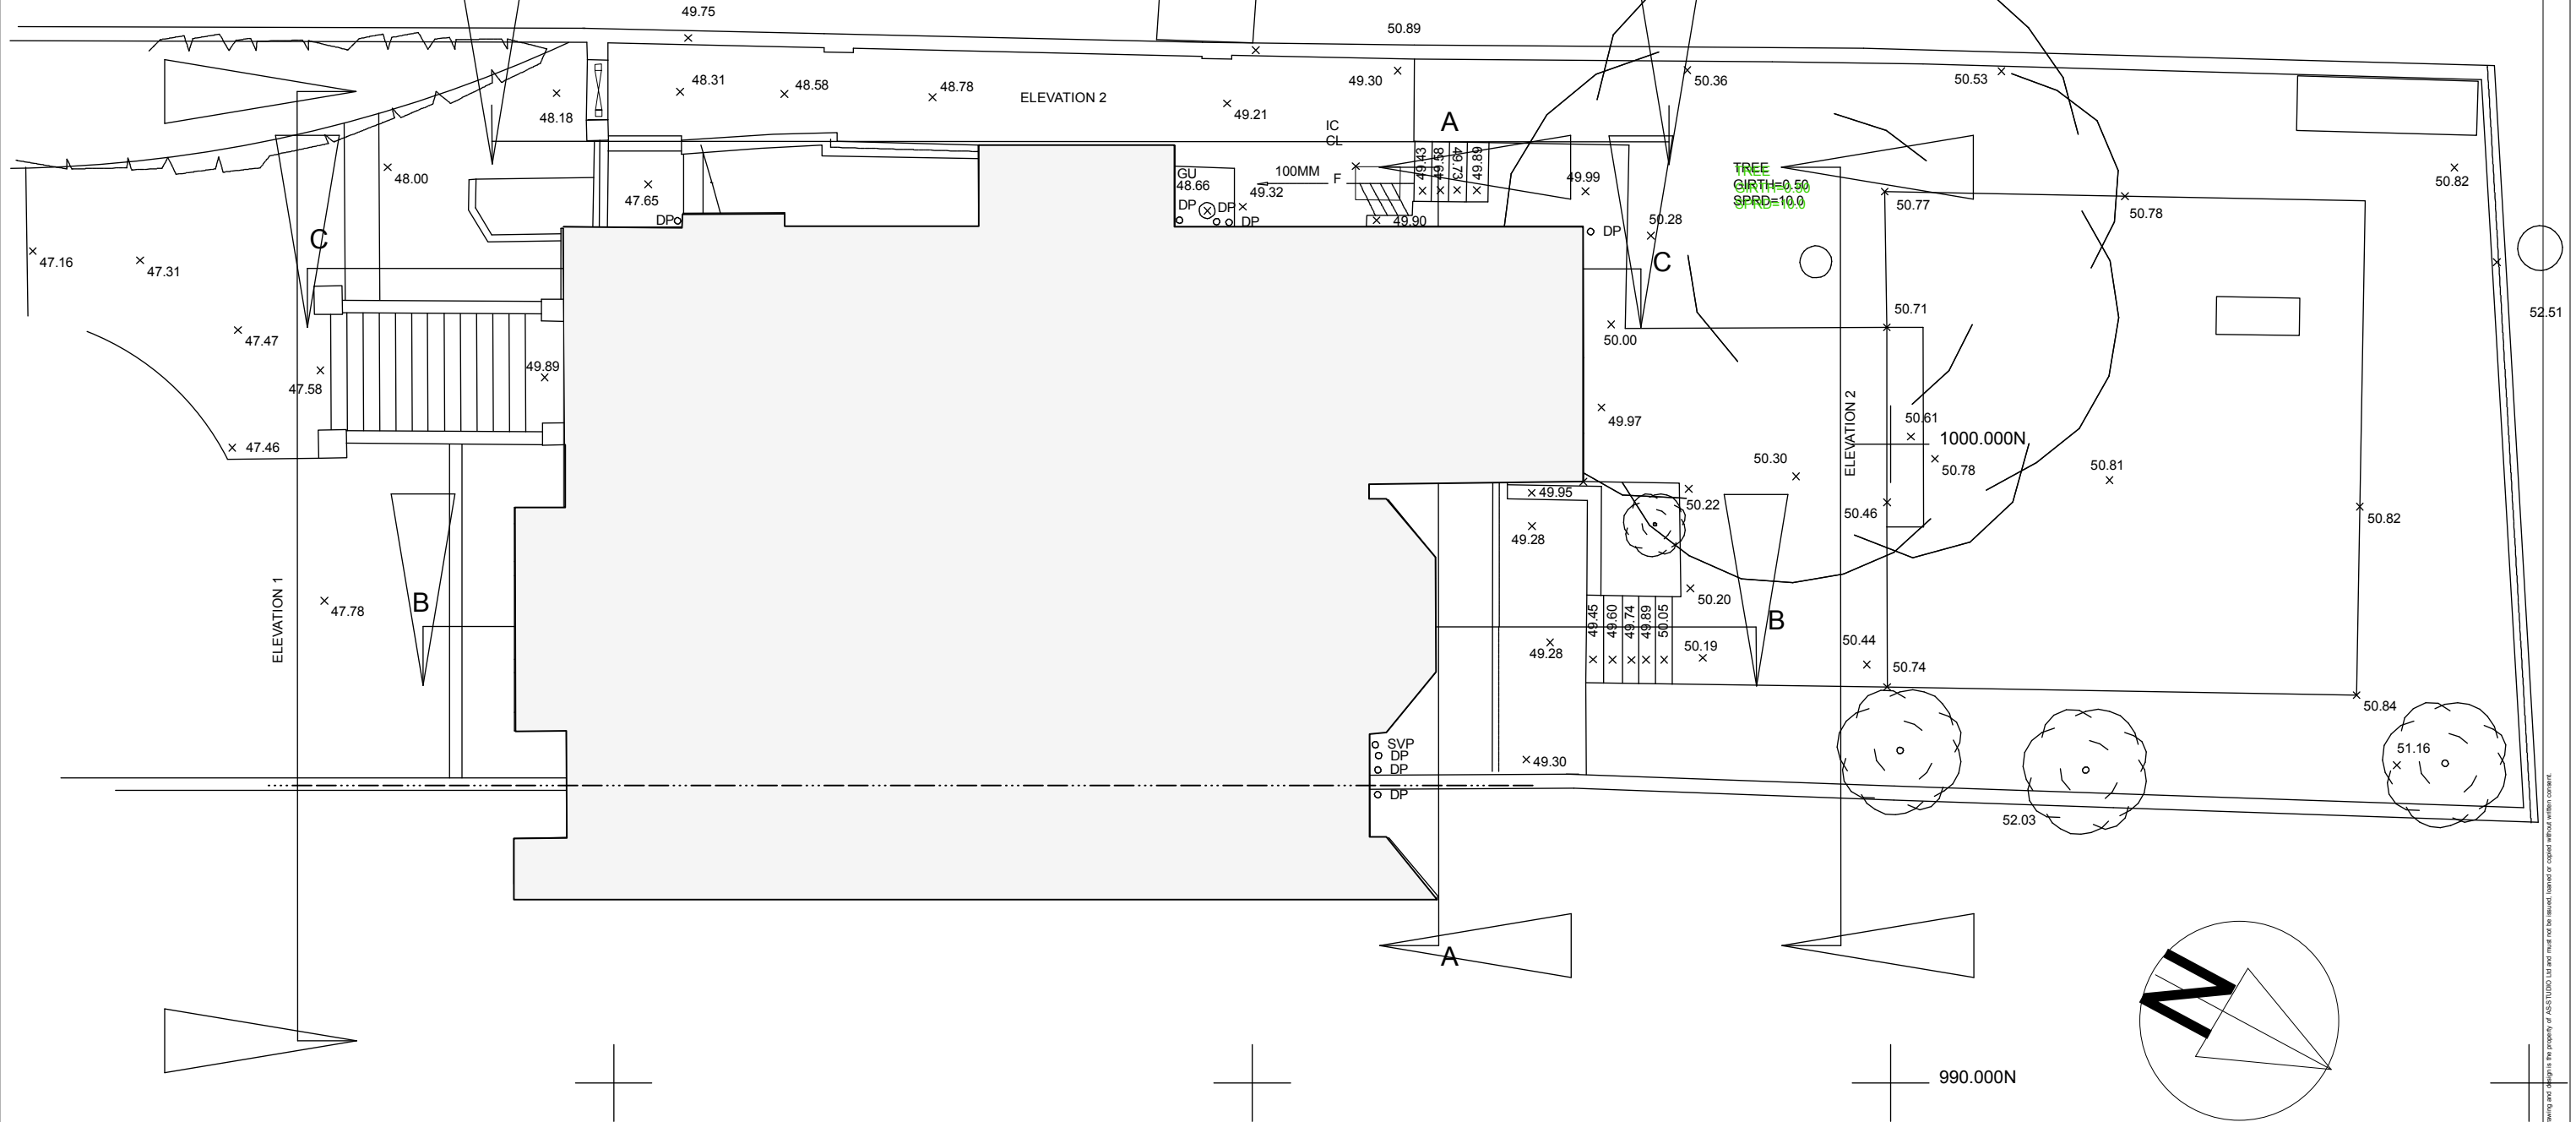

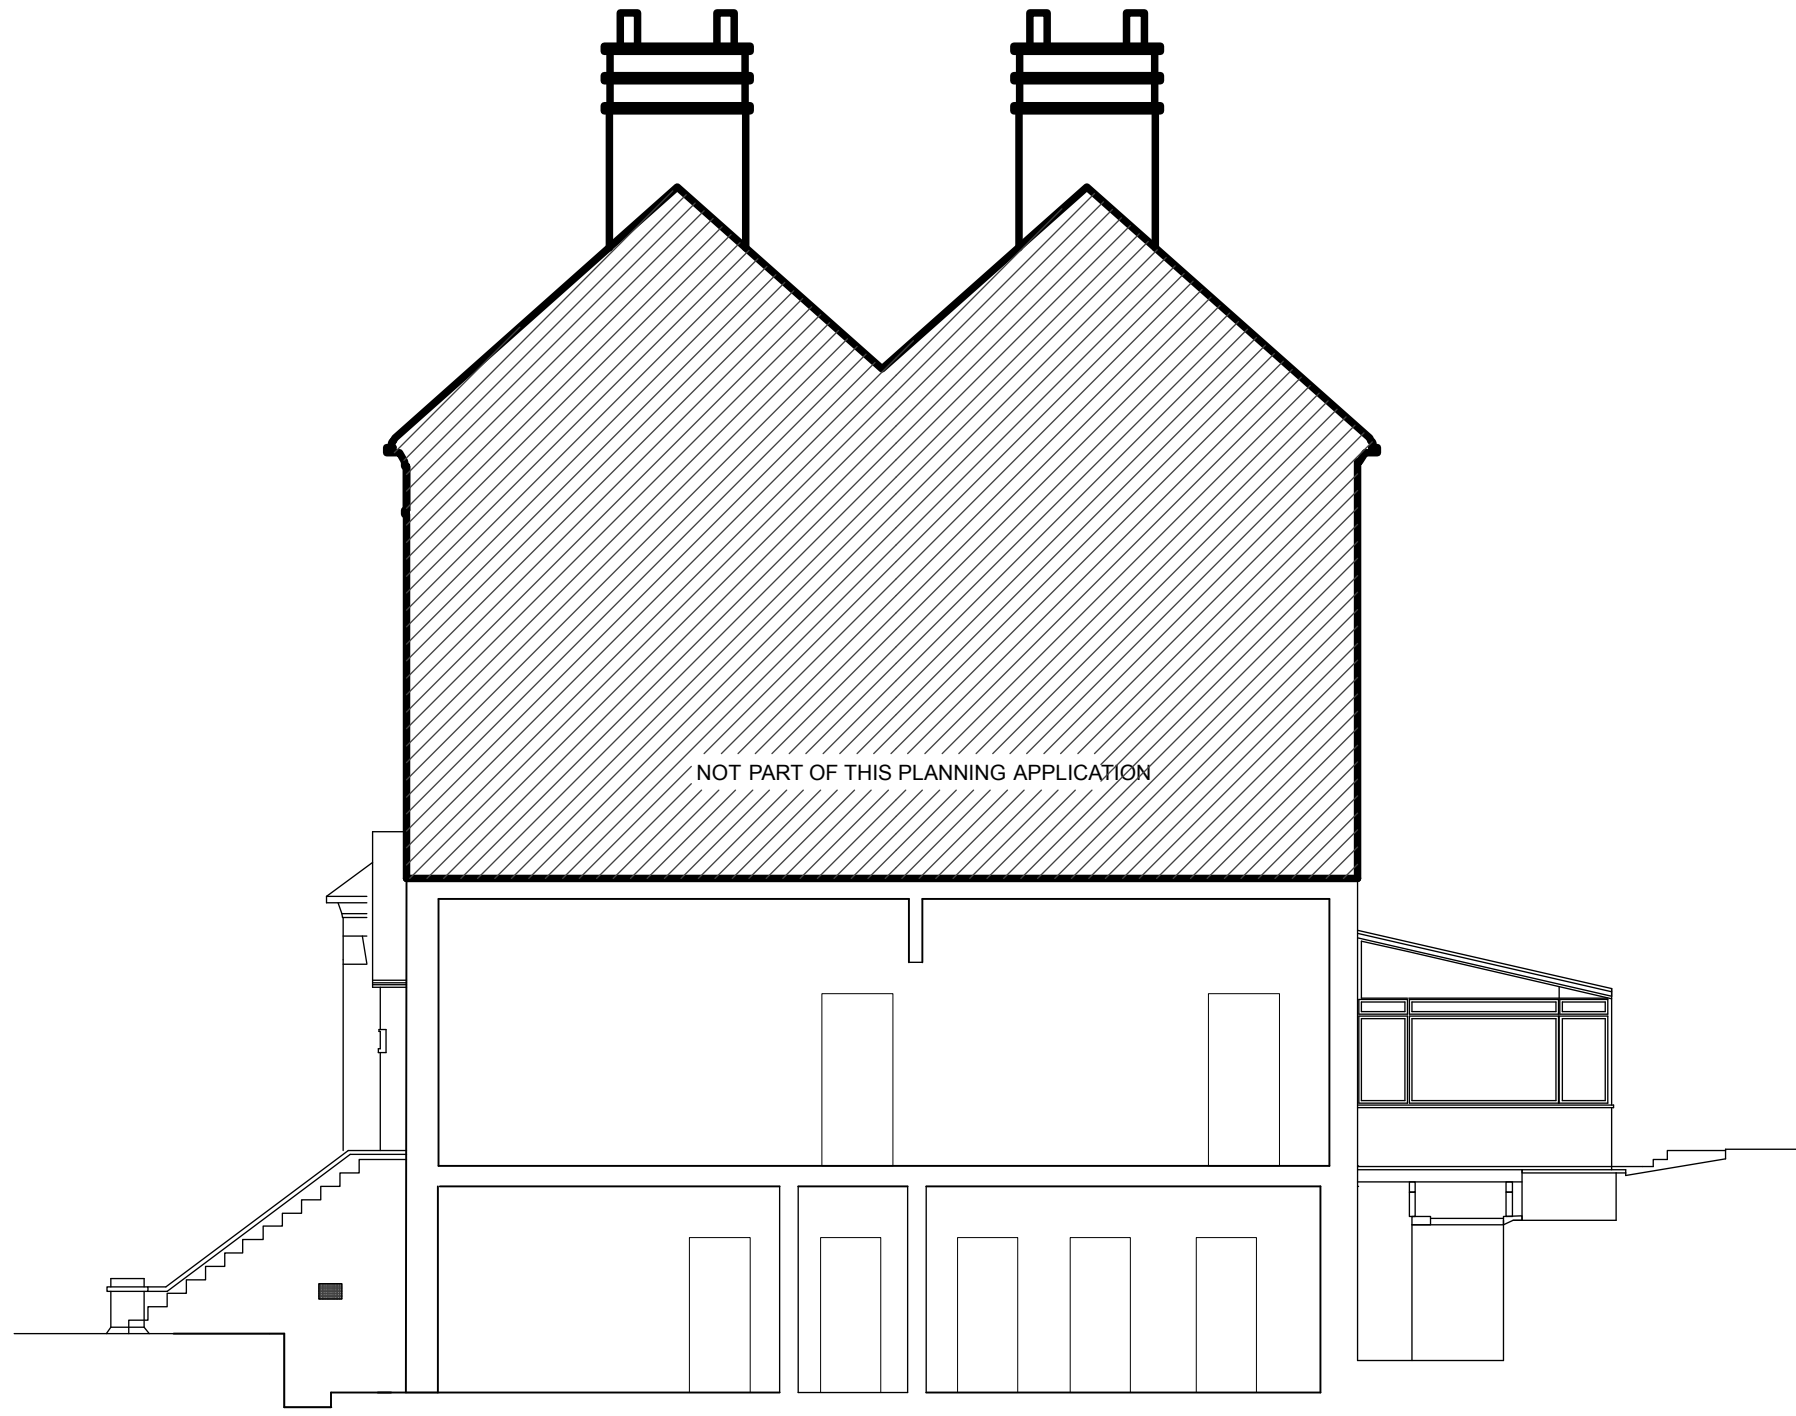

SECTION F-F

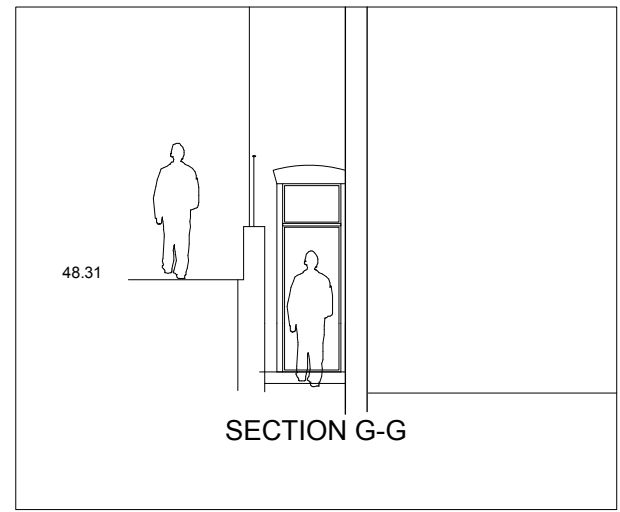

SECTION G-G

PROJECT ADDRESS: 1 LYNDHURST ROAD		DRAWING NAME EXISTING SECTIONS F-F,G-G		REVISION:
CLIENT_NAME:MM		DRAWING NO: 2001 (EXI)203 B	DWG FILE:2001(PLA)100-300	
		PROJECT STAGE: PLANNING	DRAWN: AS	
		VERSION:	SCALE:1:100 SIZE:A-3	DATE: 24.03.2017