



EXISTING

EAST ELEVATION

1:50

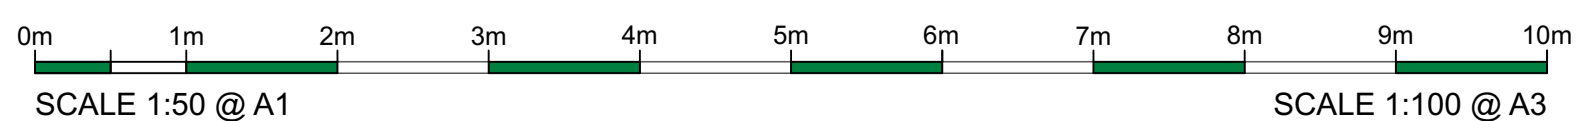

PLANNING

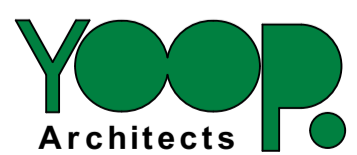

First Floor, Compass House,  
Pynacles Close, Stanmore,  
Middlesex, HA7 4AF, England  
info@yooparchitects.co.uk  
020 8954 6291  
This drawing is copyright YOOP Architects.  
All measurements to be checked on site.

Drawing	EXISTING EAST ELEVATION		
Job	North End Avenue, Hampstead, London, NW3 7HP		
Job No.	Date	Drm	Chk
2017/007	26/06/2018	M W	G E
Scale	Drawing No.	Revision	
1:50@A1 1:100@A3	006/EX/122		