





EXISTING

SOUTH ELEVATION

1:50

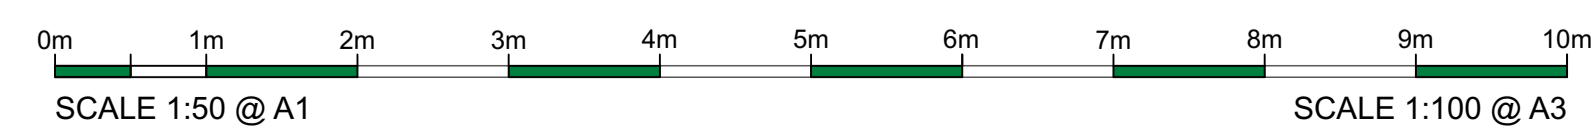

PLANNING

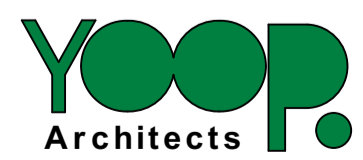

First Floor, Compass House,
Pinnacles Close, Stanmore,
Middlesex, HA7 4AF, England
info@yooparchitects.co.uk
020 8954 6291

This drawing is copyright YOOP Architects.
All measurements to be checked on site.

Drawing	EXISTING SOUTH ELEVATION		
Job	North End Avenue, Hampstead, London, NW3 7HP		
Job No.	Date	Drm	Chk
2017/007	26/06/2018	M W	G E
Scale	Drawing No.	Revision	
1:50@A1 1:100@A3	006/EX/123		