



PROPOSED

ROOF

1:50

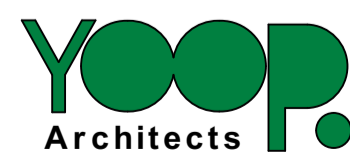

First Floor, Compass House,
Pinnacles Close, Stanmore,
Middlesex, HA7 4AF, England
info@yooparchitects.co.uk
020 8954 6291
This drawing is copyright YOOP Architects.
All measurements to be checked on site.

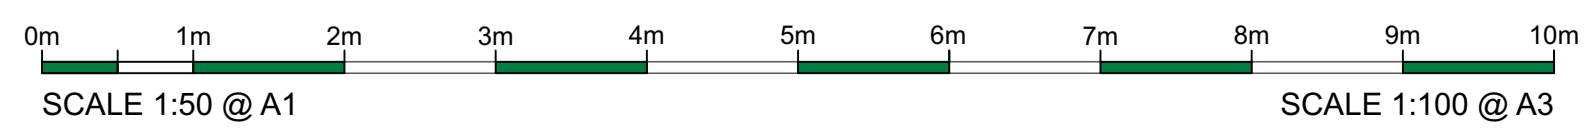

PLANNING

- Existing
- To be demolished
- New

| Drawing | | PROPOSED ROOF PLAN | |
|---------------------|--|--------------------|-----|
| Job | North End Avenue, Hampstead, London, NW3 7HP | | |
| Job No. | Date | Drm | Chk |
| 2017/007 | 26/06/2018 | M W | G E |
| Scale | Drawing No. | Revision | |
| 1:50@A1 1:100@A3 | 006/PR/203 | D | |