


PROPOSED

EAST ELEVATION

1:50

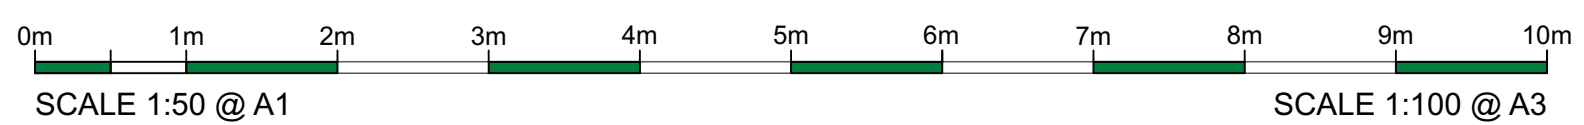

PLANNING

- Existing
- To be demolished
- New

Drawing	PROPOSED EAST ELEVATION			
Job	North End Avenue, Hampstead, London, NW3 7HP			
Job No.	Date	Dm	Chk	
2017/007	26/06/2018		M	W G E
Scale	Drawing No.	Revision		
1:50@A1 1:100@A3	006/PR/222	A		

**YOOP**  
Architects

First Floor, Compass House,  
Pynncles Close, Stanmore,  
Middlesex, HA7 4AF, England  
info@yooparchitects.co.uk  
020 8954 6291

This drawing is copyright YOOP Architects.  
All measurements to be checked on site.