


NOTE

THIS DRAWING IS TO BE READ IN CONJUNCTION WITH ALL OTHER RELEVANT DRAWINGS AND SPECIFICATIONS

THIS DRAWING HAS BEEN PREPARED FOR IDENTIFICATION PURPOSES ONLY. VERIFICATION OF DRAWN INFORMATION TO BE CARRIED OUT BY CONTRACTOR PRIOR TO OTHER USE. ALL DIMENSIONS TO BE CHECKED ON SITE. AND SUCH DIMENSIONS TO BE THE CONTRACTORS RESPONSIBILITY. DRAWING ERRORS AND OMISSIONS TO BE REPORTED TO THE CONTRACT ADMINISTRATOR.

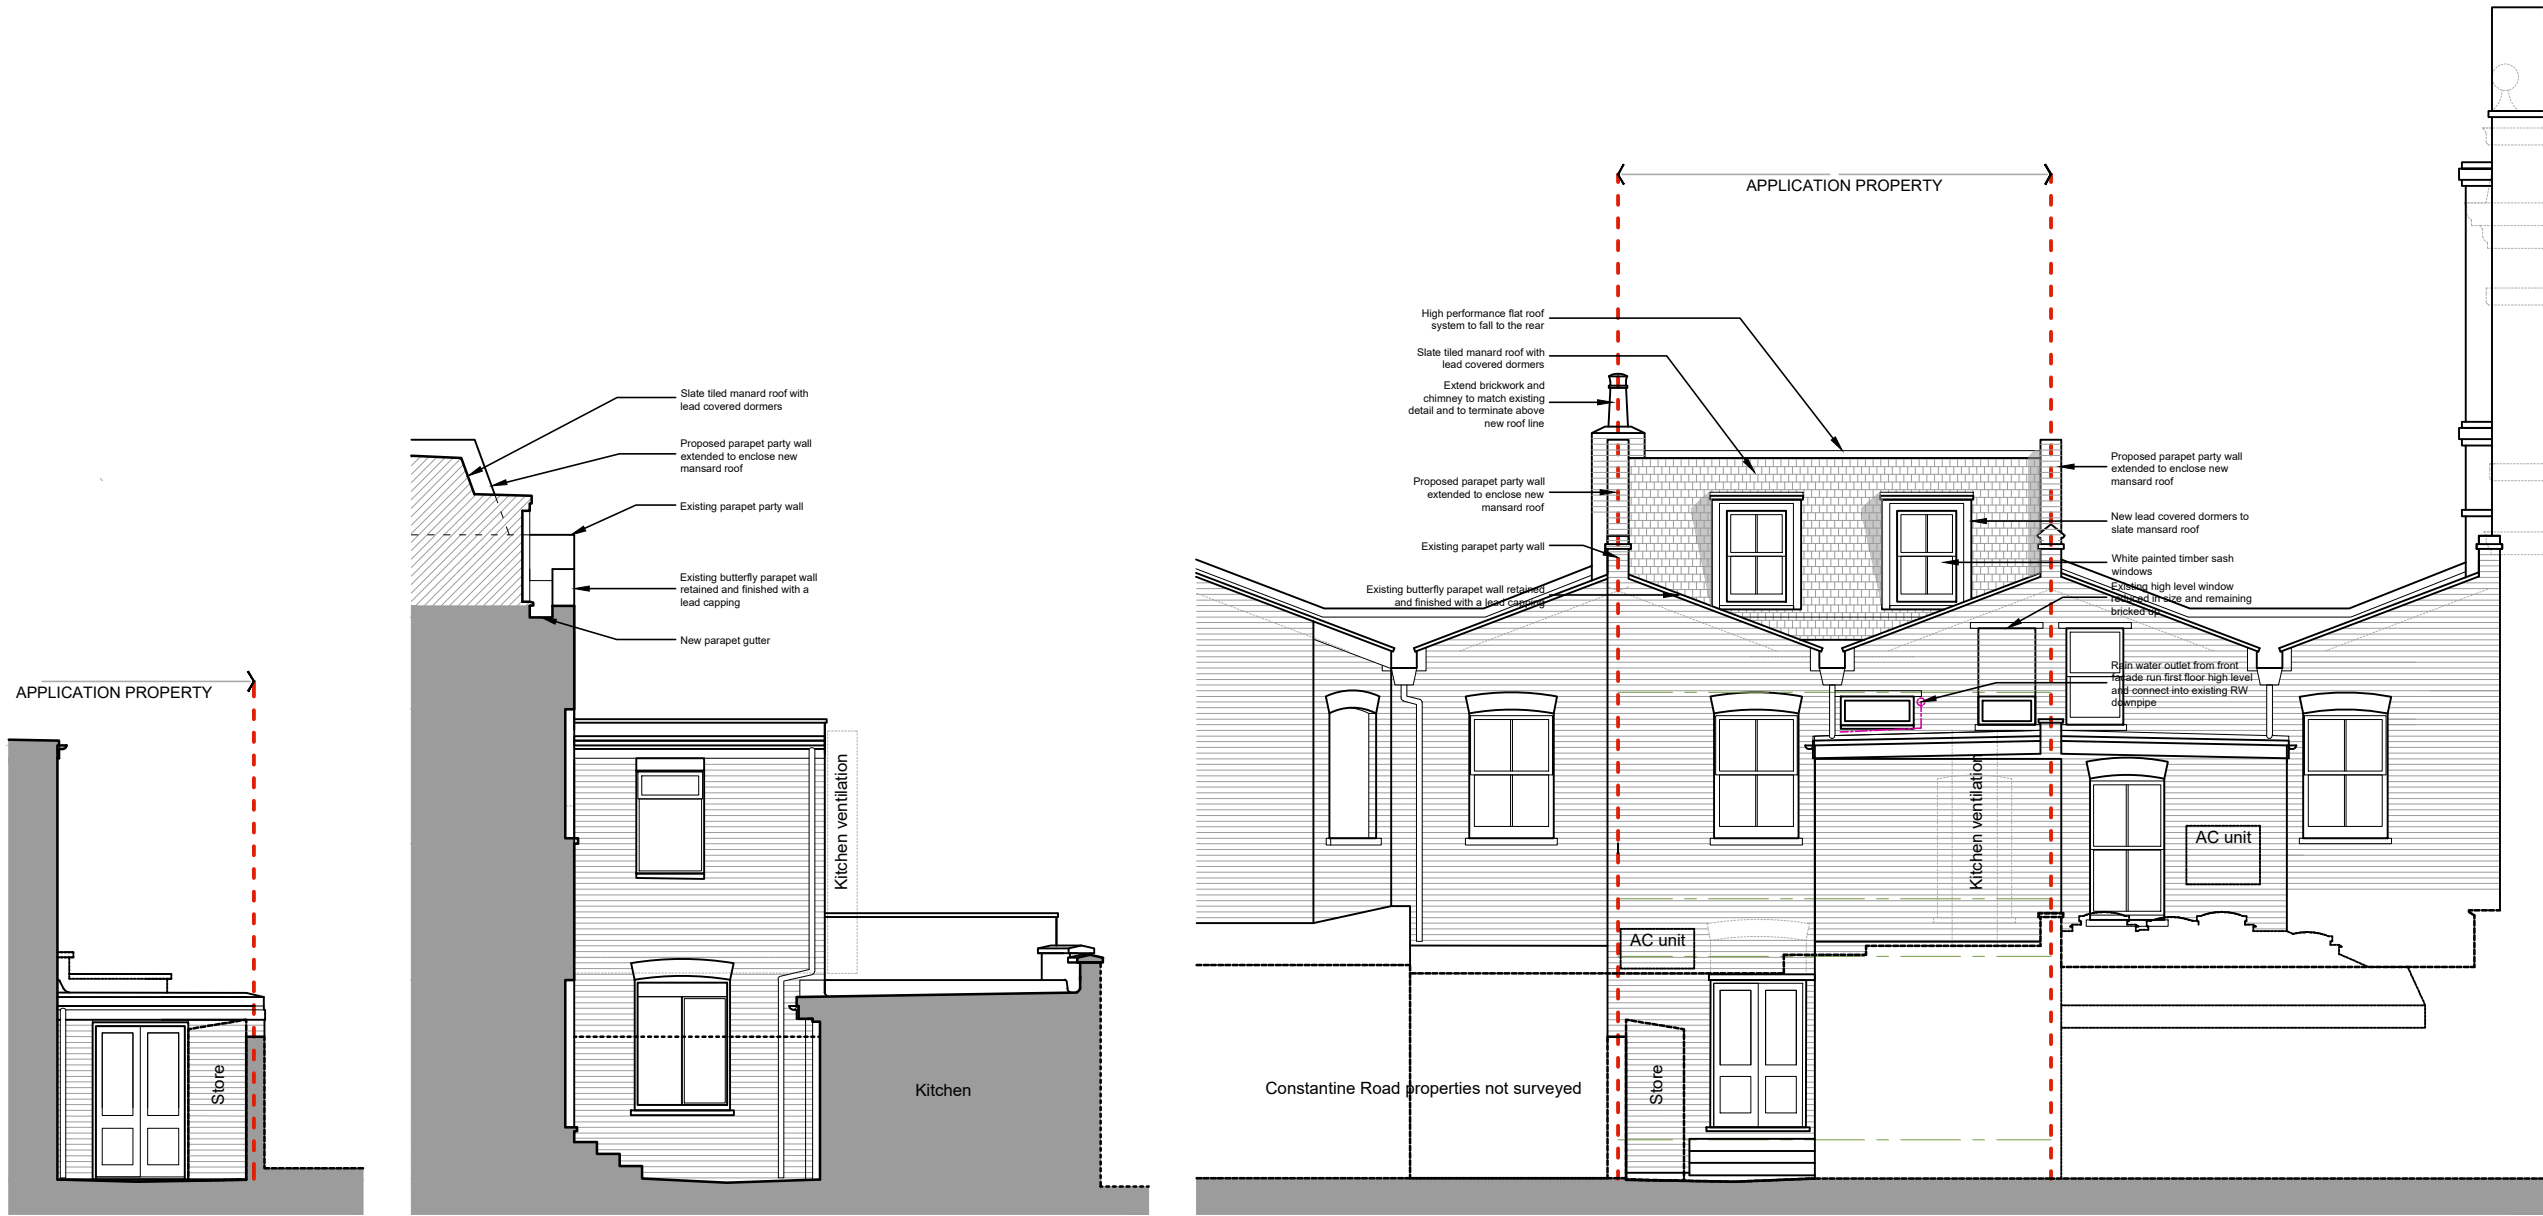

KITCHEN ELEVATION

SIDE ELEVATION

REAR ELEVATION

REVISION	DATE
----------	------

Eveleigh Designs

rupert@eveleghdesigns.co.uk jocelyn@eveleghdesigns.co.uk tel 07722 830254			
project	150 FLEET ROAD	no	18/06
London NW3			
drawing	PROPOSED REAR ELEVATIONS	no	GA 04
scale	1:100@A3	date	07.05.18
drawn	RE	checked	JLE

PLANNING