


NOTE


THIS DRAWING IS TO BE READ IN CONJUNCTION WITH ALL OTHER RELEVANT DRAWINGS AND SPECIFICATIONS

THIS DRAWING HAS BEEN PREPARED FOR IDENTIFICATION PURPOSES ONLY, VERIFICATION OF DRAWN INFORMATION TO BE CARRIED OUT BY CONTRACTOR PRIOR TO OTHER USE. ALL DIMENSIONS TO BE CHECKED SITE. AND SUCH DIMENSIONS TO BE THE CONTRACTORS RESPONSIBILITY DRAWING ERRORS AND OMISSIONS TO BE REPORTED TO THE CONTRACT ADMINISTRATOR OF THE CONTRACT OF THE CONTRACT OF THE CONTRACT ADMINISTRATOR OF THE CONTRACT OF THE CONTRA

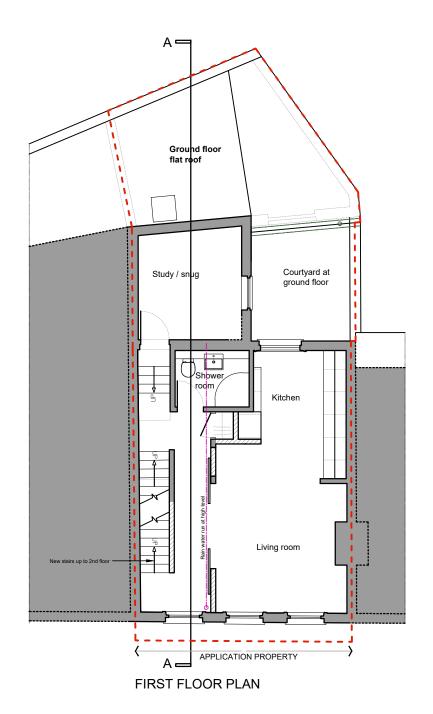

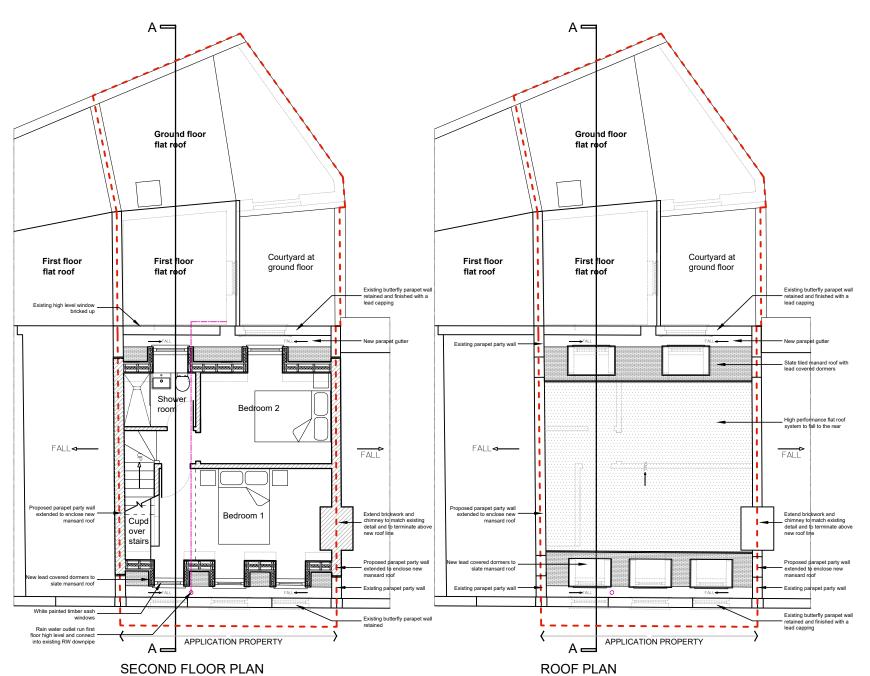

 

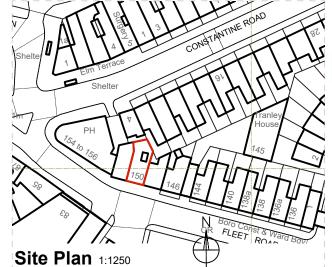

Eveleah Desians

rupert@eveleghdesigns.co.uk jocelyn@eveleghdesigns.co.uk tel 07722 830254

project 150 FLEET ROAD London NW3			18/06
drawing PROPOSED 1st, 2nd and ROOF PLANS			GA 02
scale 1:100@A3	date 07.05.18	drawn RE	checked JLE

PLANNING