


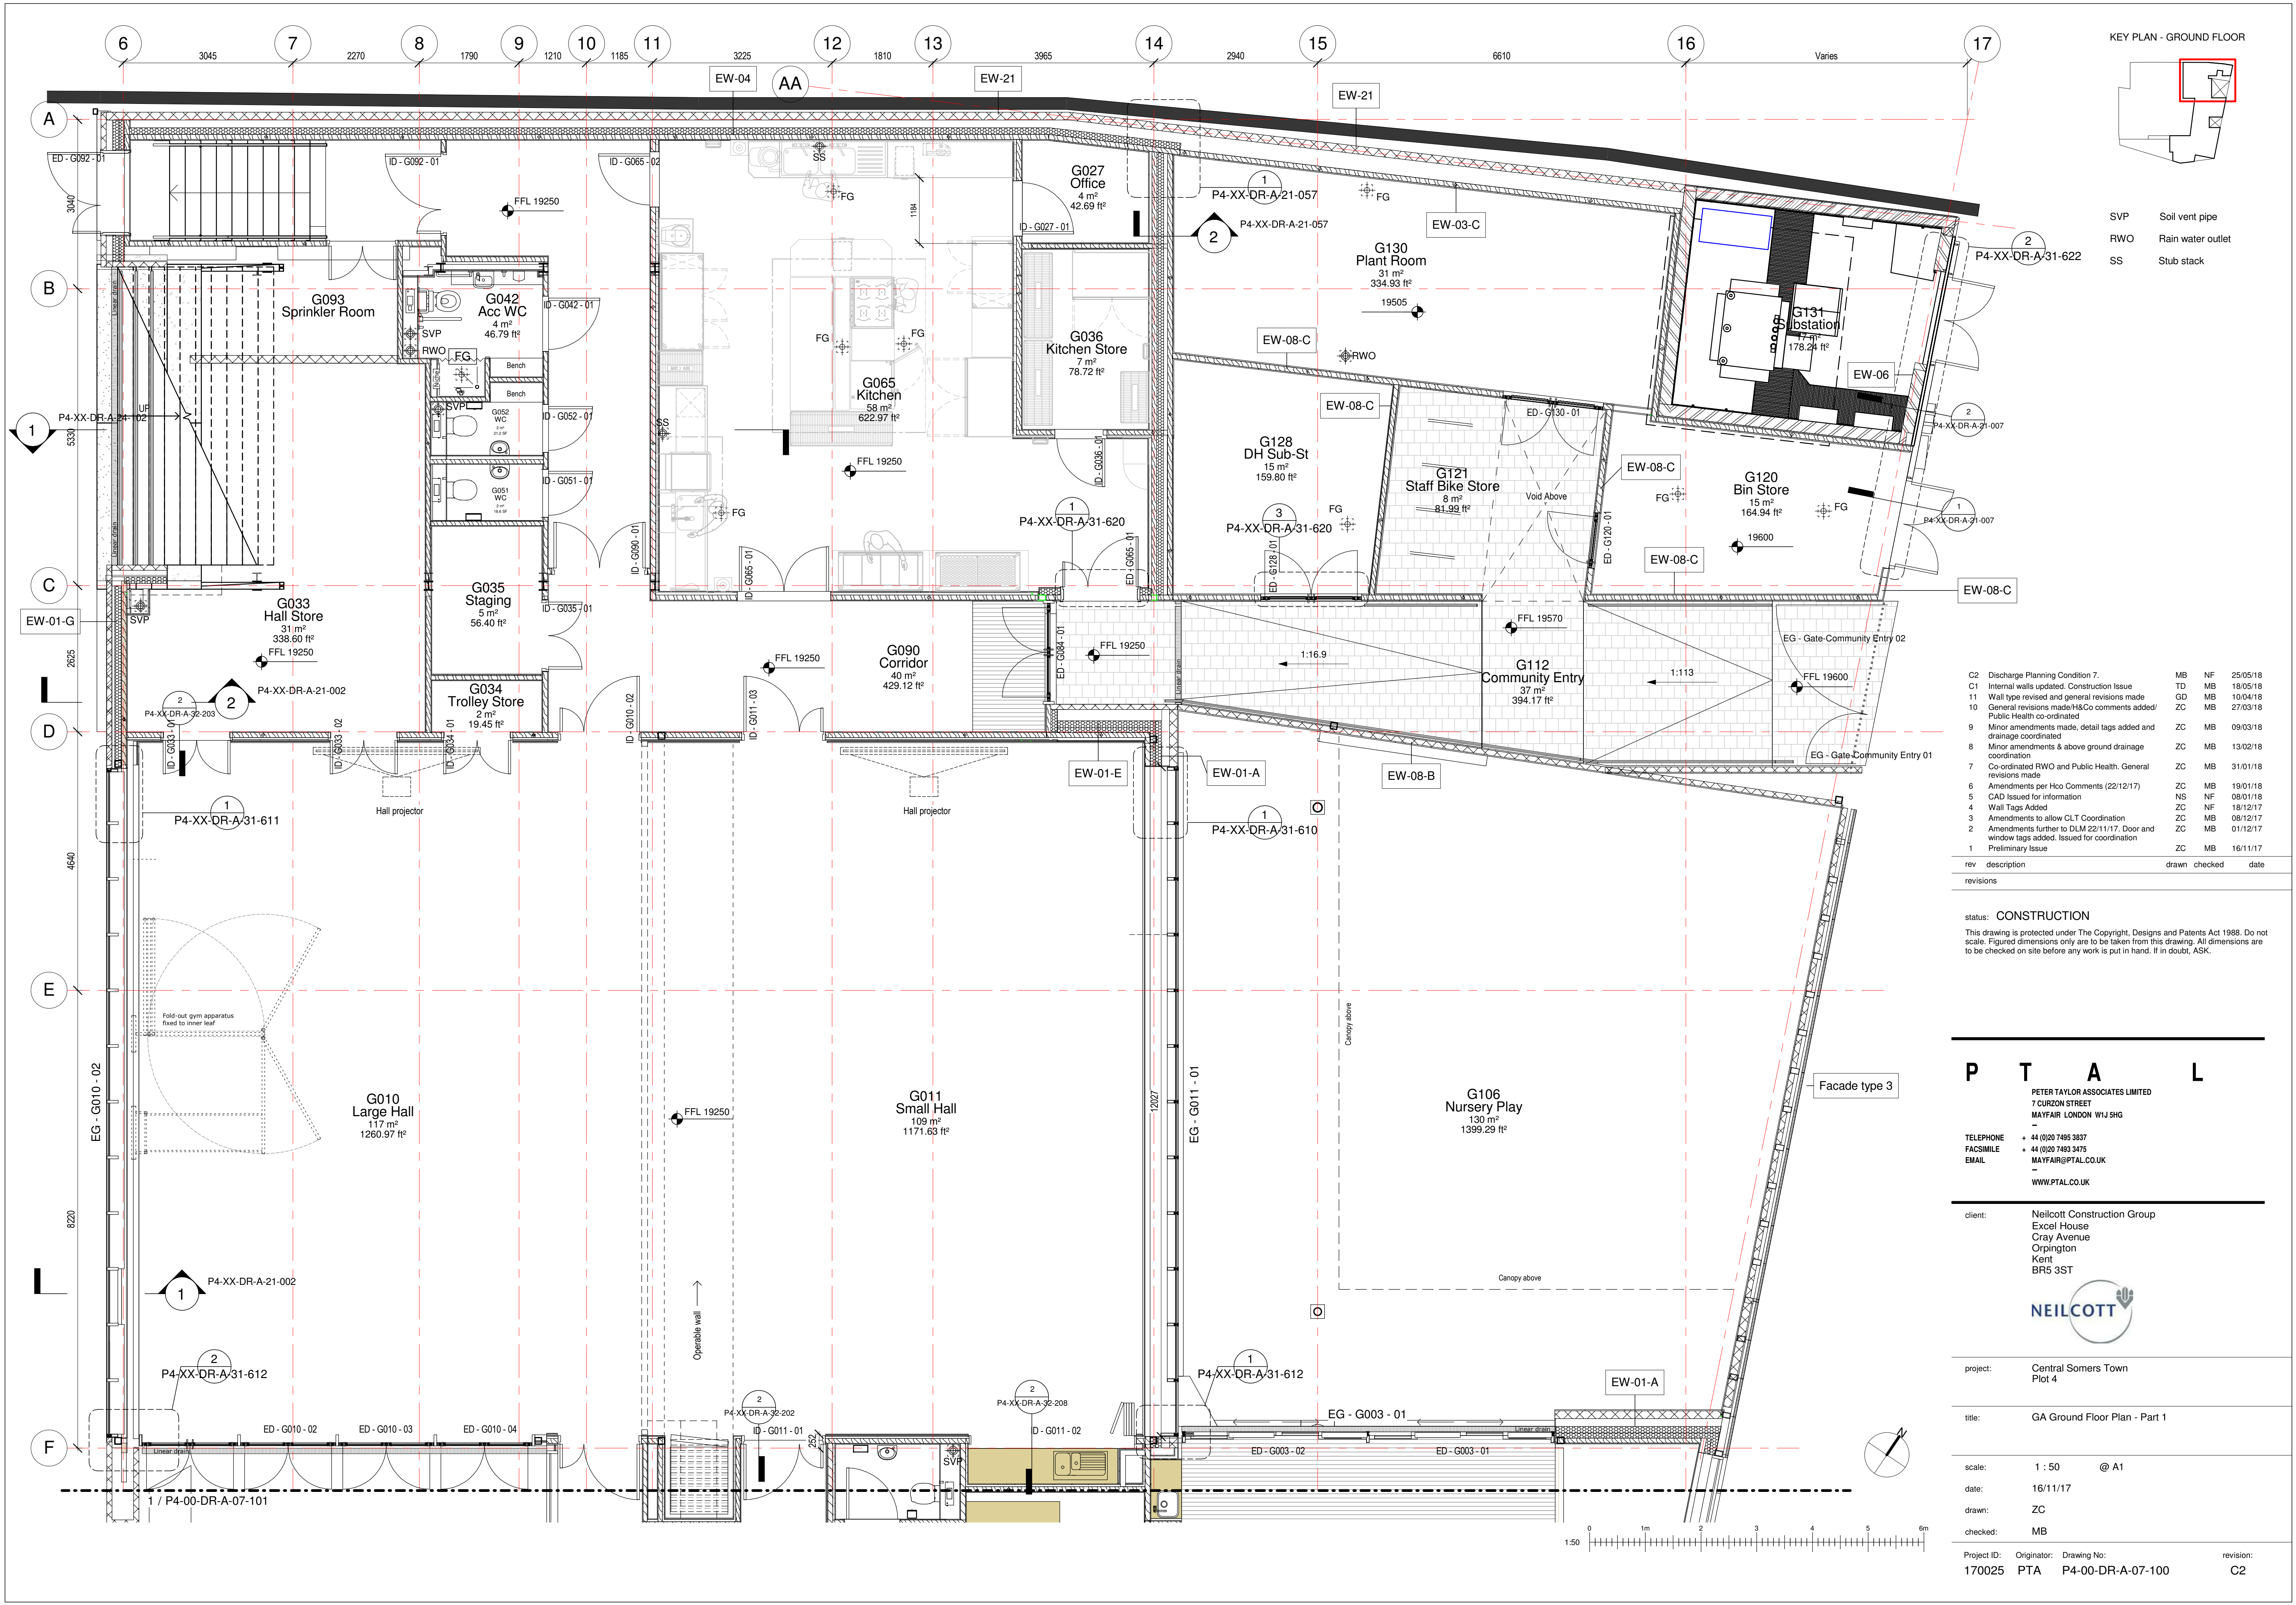

KEY PLAN - GROUND FLOOR

SVP Soil vent pipe
RWO Rain water outlet
SS Stub stack

C2	Discharge Planning Condition 7.	MB	NF	25/05/18
C1	Internal walls updated. Construction Issue	TD	MB	18/05/18
11	Wall type revised and general revisions made	GD	MB	10/04/18
10	General revisions made/H&Co comments added/ Public Health co-ordinated	ZC	MB	27/03/18
9	Minor amendments made, detail tags added and drainage coordinated	ZC	MB	09/03/18
8	Minor amendments & above ground drainage coordination	ZC	MB	13/02/18
7	Co-ordinated RWO and Public Health. General revisions made	ZC	MB	31/01/18
6	Amendments per Hco Comments (22/12/17)	ZC	MB	19/01/18
5	CAD Issued for information	NS	NF	08/01/18
4	Wall Tags Added	ZC	NF	18/12/17
3	Amendments to allow CLT Coordination	ZC	MB	08/12/17
2	Amendments further to DLM 22/11/17. Door and window tags added. Issued for coordination	ZC	MB	01/12/17
1	Preliminary Issue	ZC	MB	16/11/17

rev	description	drawn	checked	date
revisions				

status: CONSTRUCTION
This drawing is protected under The Copyright, Designs and Patents Act 1988. Do not scale. Figured dimensions only are to be taken from this drawing. All dimensions are to be checked on site before any work is put in hand. If in doubt, ASK.

PTAL

PETER TAYLOR ASSOCIATES LIMITED
7 OURZON STREET
MAYFAIR LONDON W1J 5HG
-
TELEPHONE + 44 (0)20 7495 3837
FACSIMILE + 44 (0)20 7493 3475
EMAIL MAYFAIR@PTAL.CO.UK
-
WWW.PTAL.CO.UK

client: Neillcott Construction Group
Excel House
Cray Avenue
Orpington
Kent
BR5 3ST



project: Central Somers Town
Plot 4

title: GA Ground Floor Plan - Part 1

scale: 1 : 50 @ A1

date: 16/11/17

drawn: ZC

checked: MB

Project ID: 170025
Originator: PTA
Drawing No: P4-00-DR-A-07-100
revision: C2