


KEY PLAN - ROOF PLAN

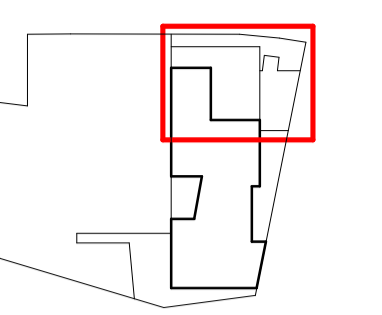

Drawing to be read in conjunction with P4-DR-A-27-550

— Fall protection system

C2	Discharge Planning Condition 7.	MB	NF	25/05/18
C1	Construction Issue	ZC	MB	18/05/18
7	Latchways layout updated	ZC	MB	13/02/18
6	Co-ordinated FWO and Public Health. General revisions made	ZC	MB	31/01/18
5	Amendments per Hco Comments (22/12/17)	ZC	MB	19/01/18
4	CAD Issued for information	NS	NF	08/01/18
3	Wall Tags Added	ZC	NF	18/12/17
2	Amendments further to DLM 22/11/17. Door and window tags added. Issued for coordination	ZC	MB	01/12/17
1	Preliminary Issue	ZC	MB	16/11/17
rev	description	drawn	checked	date
revisions				

status: CONSTRUCTION
 This drawing is protected under The Copyright, Designs and Patents Act 1988. Do not scale. Figured dimensions only are to be taken from this drawing. All dimensions are to be checked on site before any work is put in hand. If in doubt, ASK.

P T A L
 PETER TAYLOR ASSOCIATES LIMITED
 7 CURZON STREET
 MAYFAIR LONDON W1J 5HG
 -
 TELEPHONE + 44 (0)20 7495 3837
 FACSIMILE + 44 (0)20 7493 3475
 EMAIL MAYFAIR@PTAL.CO.UK
 -
 WWW.PTAL.CO.UK

client: Neilcott Construction Group
 Excel House
 Cray Avenue
 Orpington
 Kent
 BR5 3ST



project: Central Somers Town
 Plot 4

title: GA Roof Plan - Part 1



scale: 1 : 50 @ A1

date: 16/11/17

drawn: ZC

checked: MB

Project ID: 170025 Originator: PTA Drawing No: P4-RF-DR-A-07-108 revision: C2

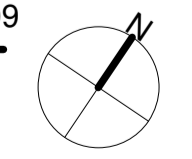 

1 / P4-RF-DR-A-07-109