Washed pebble boarder Metal capping, PPC finish

Blockwork tied back to CLT deck

20mm render finish on blockwork

Sheet formed cavity tray on primer Weep hole –

Metal capping to top of existing wall with vented flashing detail over

Through block cavity vent

Existing brick boundary wall

140mm blockwork wall, cavity ties above DPC -

Partial fill rigid insulation Vented cavity —

Sheet formed cavity tray on primer

Weep hole – Koster NB1 Grey. Full fill insulation to

corresponding level


20350 (approx existing ground level range)

> Indicative footing to existing brick boundary wall

"Protect and Drain" lapped into land drain below -_____

Concrete underpinning to SE's specification

Hall FFL 19250

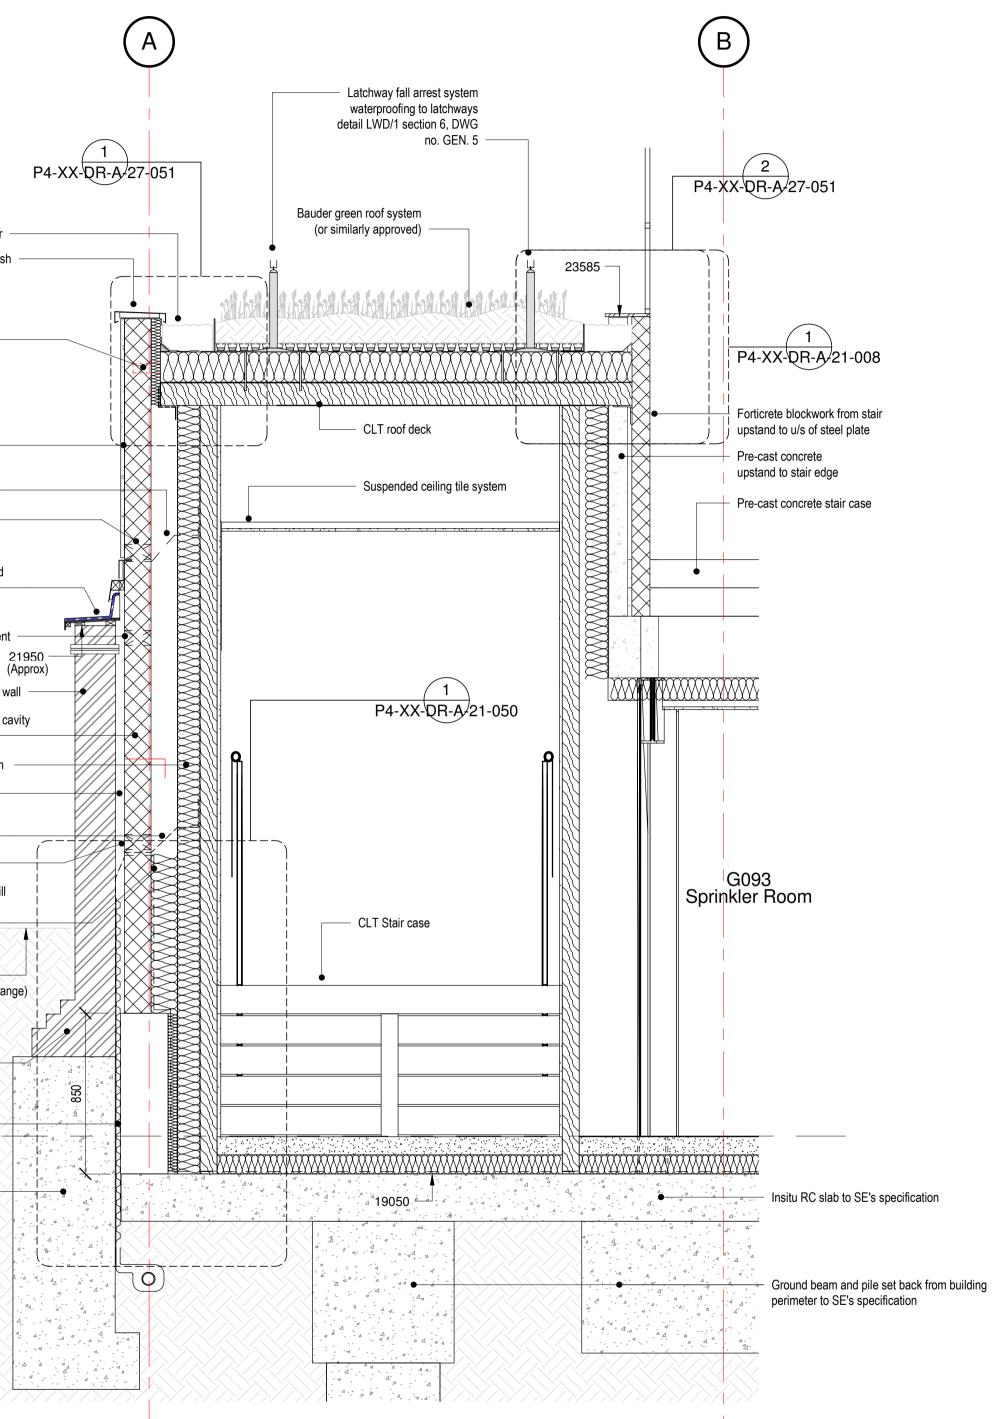

1.External Wall Sections - Section 01 1:20

Ρ	PETER TAYLOR ASSOCIATES LIMITED 7 CURZON STREET MAYFAIR LONDON W1J 5HG	1
TELEPHONE Facsimile Email	 + 44 (0)20 7495 3837 + 44 (0)20 7493 3475 MAYFAIR@PTAL.CO.UK WWW.PTAL.CO.UK	
client:	Neilcott Construction Group Excel House Cray Avenue Orpington Kent BR5 3ST	
project:	Central Somers Town Plot 4	
title:	External Walls - Strip Section Sheet 1	
scale:	1 : 20 @ A1	
date:	03/02/18	
drawn:	ZC	

status: PRELIMINARY This drawing is protected under The Copyright, Designs and Patents Act 1988. Do not scale. Figured dimensions only are to be taken from this drawing. All dimensions are to be checked on site before any work is put in hand. If in doubt, ASK.

revisions						
rev	description	drawn	checked	date		
1	Preliminary Issue	ZC	MB	26/03/18		
2	General revisions made	ZC	MB	10/04/18		
3	Discharge Planning Condition 7.	MB	NF	25/05/18		