

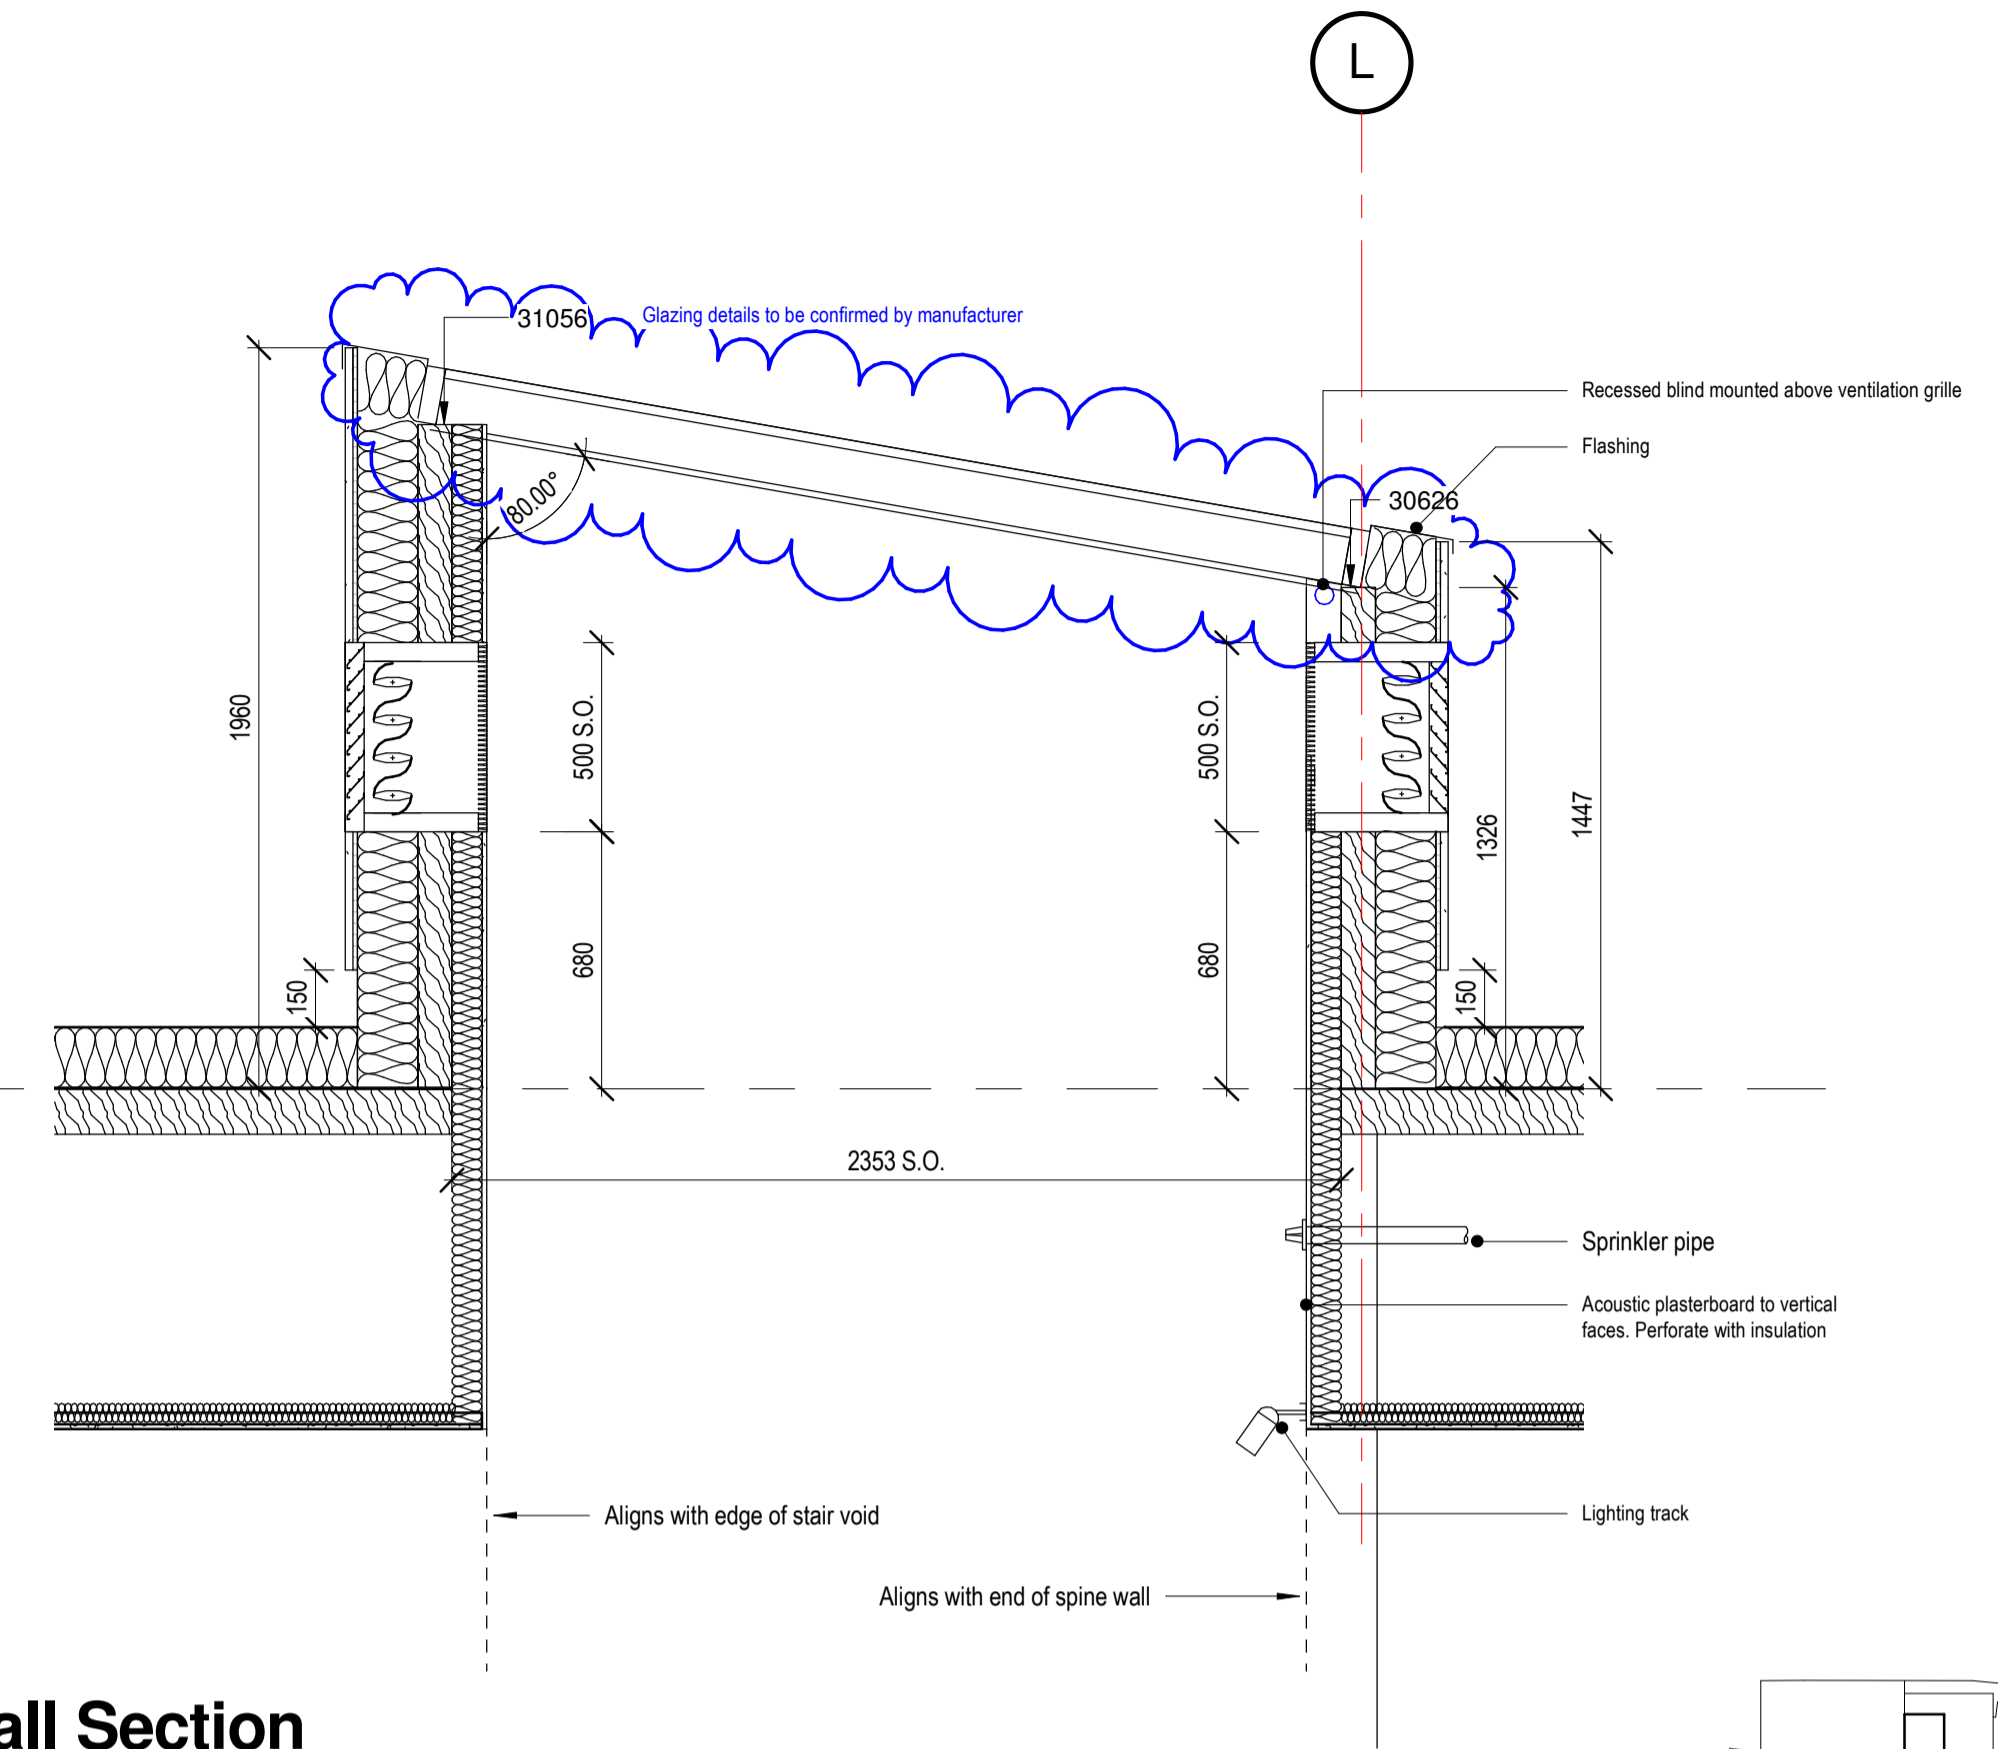


2. RL01 Long Section
1 : 20

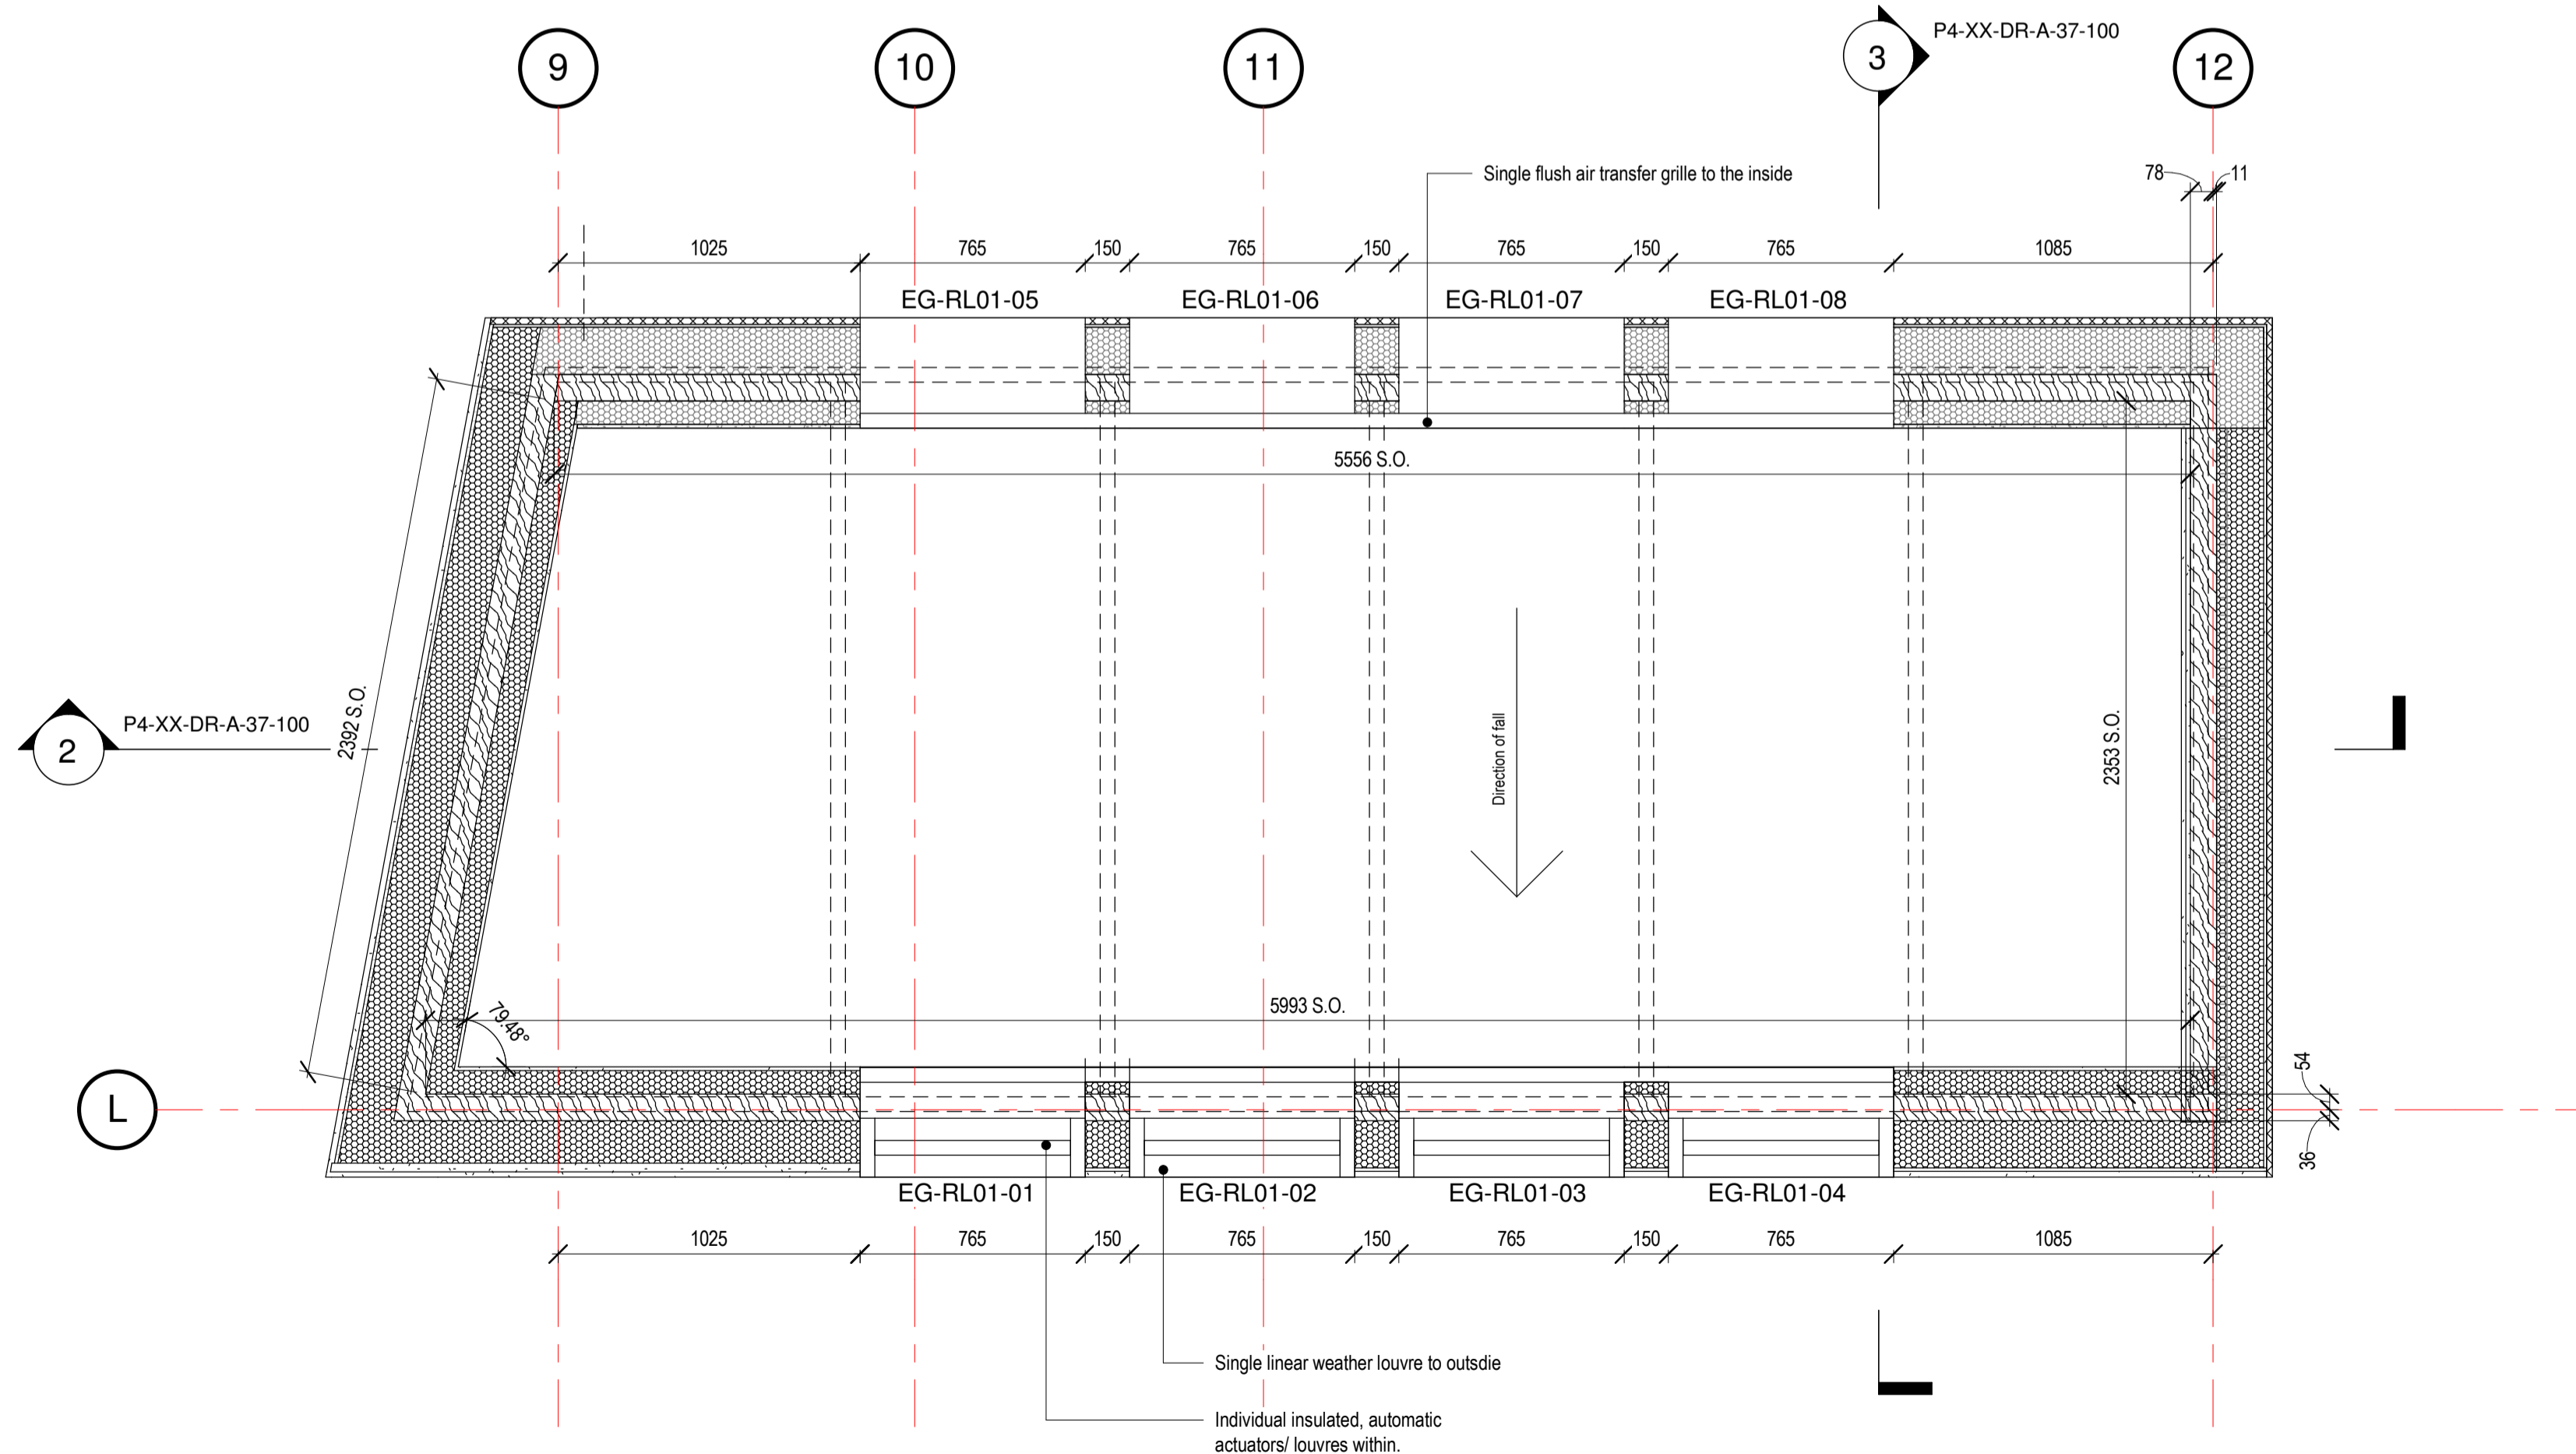

3. RL01 Wall Section
1 : 20

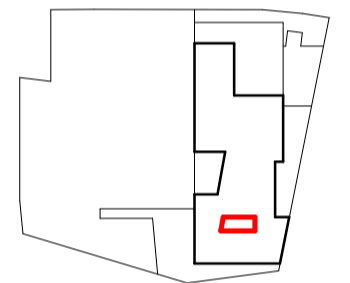

RL01 Plan Section
1 : 20

Rooflight Schedule						
Mark	Description	SBD	U-Value (W/m2k)	High Level Actuators	Comments	Wall Framing
EG-RL01-01	Rooflight 01 - Vented louvre	Y	1.4	Y	To match chimney vents	200mm Aluminium Glazing Suite
EG-RL01-02	Rooflight 01 - Vented louvre	Y	1.4	Y	To match chimney vents	200mm Aluminium Glazing Suite
EG-RL01-03	Rooflight 01 - Vented louvre	Y	1.4	Y	To match chimney vents	200mm Aluminium Glazing Suite
EG-RL01-04	Rooflight 01 - Vented louvre	Y	1.4	Y	To match chimney vents	200mm Aluminium Glazing Suite
EG-RL01-05	Rooflight 01 - Vented louvre	Y	1.4	Y	To match chimney vents	200mm Aluminium Glazing Suite
EG-RL01-06	Rooflight 01 - Vented louvre	Y	1.4	Y	To match chimney vents	200mm Aluminium Glazing Suite
EG-RL01-07	Rooflight 01 - Vented louvre	Y	1.4	Y	To match chimney vents	200mm Aluminium Glazing Suite
EG-RL01-08	Rooflight 01 - Vented louvre	Y	1.4	Y	To match chimney vents	200mm Aluminium Glazing Suite
EG-RL02-01	Rooflight 02 - Vented louvre	Y	1.4	Y	To match chimney vents	200mm Aluminium Glazing Suite
EG-RL02	Rooflight 02 glazed roof	Y	1.4	Y	Glazed roof supported of RHS goal post system	150x50mm aluminium mullion system
EG-RL01	Rooflight 01 glazed roof	Y	1.4	Y	Glazed roof supported of RHS goal post system	150x50mm aluminium mullion system

3	Discharge Planning Condition 7.	MB	NF	25/05/18
2	CLT coordination	ZC	MB	15/02/18
1	Preliminary Issue	ZC	MB	12/01/18
rev	description	drawn	checked	date
revisions				

status: **PRELIMINARY**
 This drawing is protected under The Copyright, Designs and Patents Act 1988. Do not scale. Figured dimensions only are to be taken from this drawing. All dimensions are to be checked on site before any work is put in hand. If in doubt, ASK.

P T A L
 PETER TAYLOR ASSOCIATES LIMITED
 7 CURZON STREET
 MAYFAIR LONDON W1J 5HG
 TELEPHONE + 44 (0)20 7495 3837
 FACSIMILE + 44 (0)20 7493 3475
 EMAIL MAYFAIR@PTAL.CO.UK
 WWW.PTAL.CO.UK

client: Neillcott Construction Group
 Excel House
 Cray Avenue
 Orpington
 Kent
 BR5 3ST



project: Central Somers Town
 Plot 4

title: Rooflight 01

scale: 1 : 20 @ A1

date: 01/08/18

drawn: ZC

checked: MB

Project ID: 170025 Originator: PTA Drawing No: P4-XX-DR-A-37-100 revision: P 3