
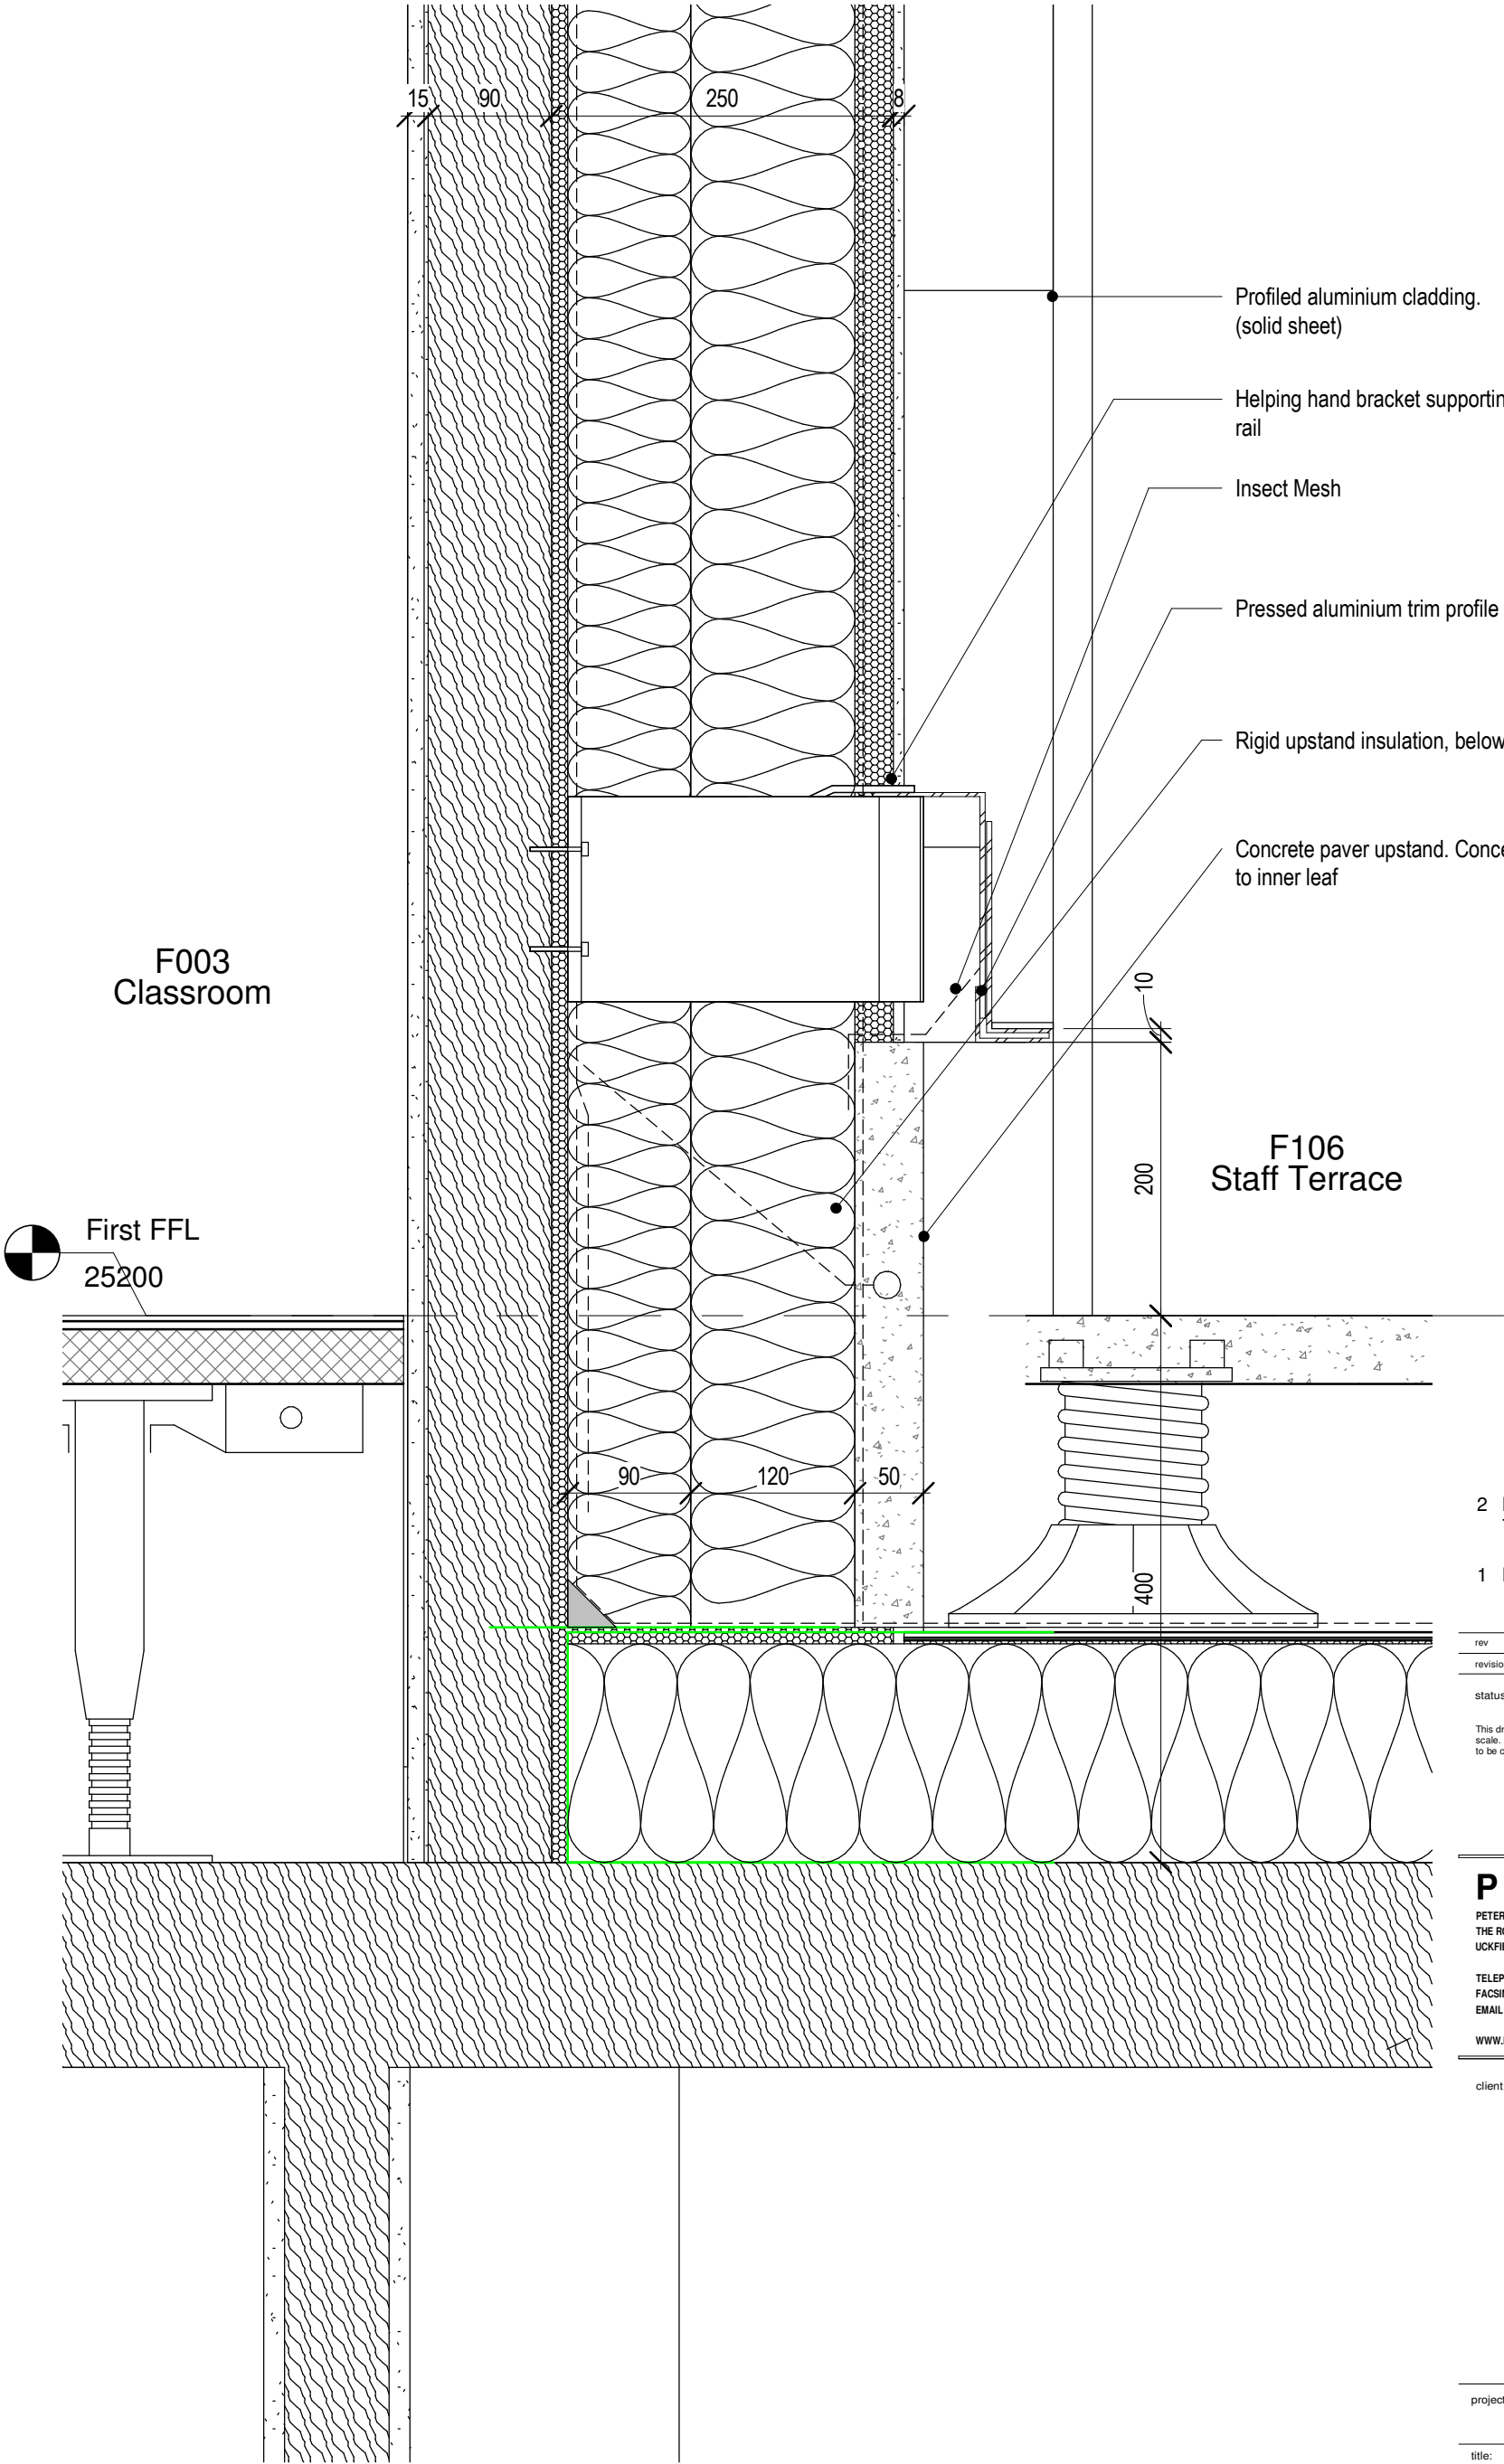


KEY SITE PLAN

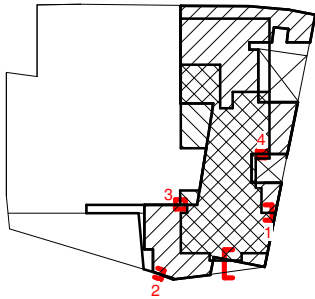

2	Discharge Planning Condition 7.	MB	NF	25/05/18
1	Preliminary Issue	ZC	MB	12/01/18

rev	description	drawn	checked	date
revisions				

status: PRELIMINARY

This drawing is protected under The Copyright, Designs and Patents Act 1988. Do not scale. Figured dimensions only are to be taken from this drawing. All dimensions are to be checked on site before any work is put in hand. If in doubt, ASK.

P

T

A

L

PETER TAYLOR ASSOCIATES LIMITED

THE ROLLER MILL, MILL LANE

UCKFIELD, EAST SUSSEX TN22 5AA

—

TELEPHONE + 44 (0)1825 768 377

FACSIMILE + 44 (0)1825 765 752

EMAIL SOUTHERN@PTAL.CO.UK

—

WWW.PTAL.CO.UK

client: Neilcott Construction Group
Excel House
Cray Avenue
Orpington
Kent
BR5 3ST



project:	Central Somers Town Plot 4
title:	Terrace base-EW14B-Section

scale:	1 : 5 @ A3
date:	01/12/18
drawn:	Author
checked:	Checker
job no:	170025
drawing no:	P4-XX-DR-A-41-002
revision:	P2