


Approx. boundary line

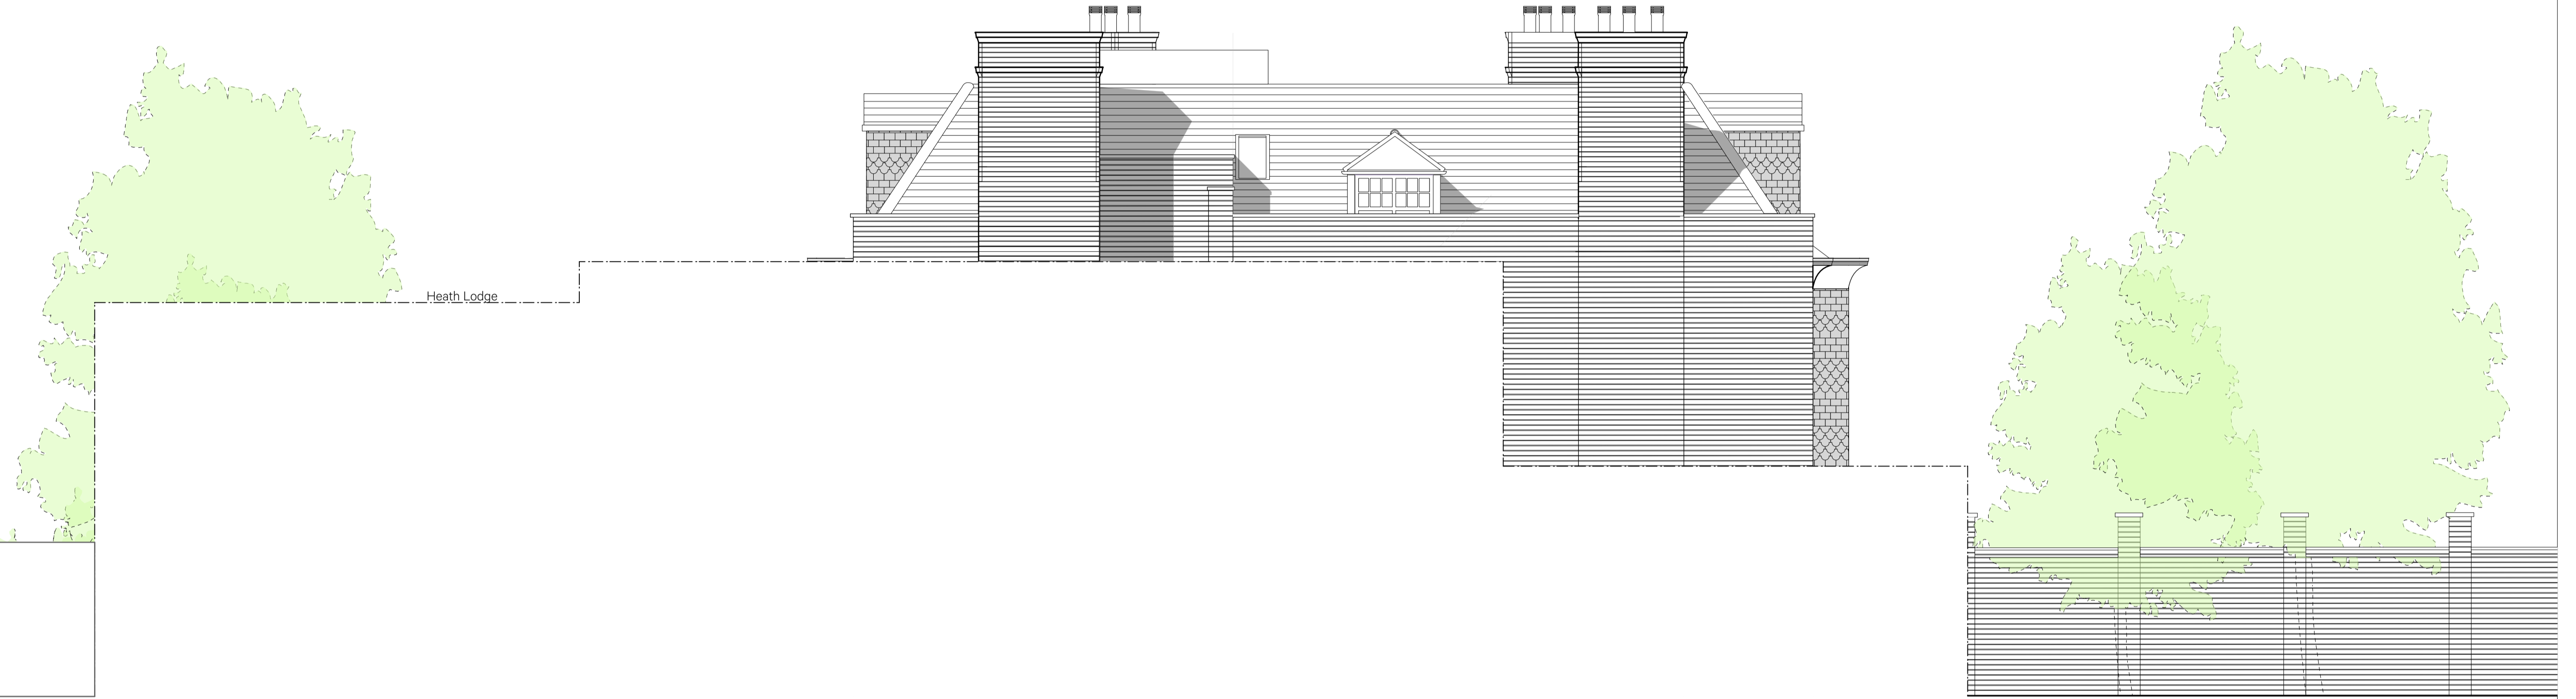

1 North East Elevation
Scale: 1:50

Revision	Date	Amendment	Notes					Client	Mrs and Mr Strobel		Burwell Deakins <small>info@burwellarchitects.com www.burwellarchitects.com</small>	
A	22.06.2018	Planning Issue						Project	5 Gainsborough Gardens			
								Drawing	Existing North East Elevation			
								Scale	1:50 @ A1/1100@A3	Drawn		FO
								Date	April 2018		<small>Unit 001 California Building London SE13 7SF +44 (0) 2083 056010</small>	
								Project N°	785	Drawing N°	785/PL/121	<small>First Floor 6 Southemhay West Exeter EX1 1JG +44 (0) 1392 423981</small>
										Revision	A	

NO DIMENSIONS ARE TO BE SCALED FROM THIS DRAWING. THE CONTRACTOR/MANUFACTURER IS RESPONSIBLE FOR CHECKING ALL DIMENSIONS AND QUERYING ANY DISCREPANCIES. THIS DRAWING IS THE PROPERTY OF BDA ARCHITECTS LTD. COPYRIGHT IS RESERVED BY THEM AND THE DRAWING IS ISSUED ON CONDITION THAT IT IS NOT COPIED, REPRODUCED, RETAINED OR DISCLOSED TO ANY UNAUTHORISED PERSON, EITHER WHOLLY OR IN PART, WITHOUT WRITTEN CONSENT.