


Approx. boundary line

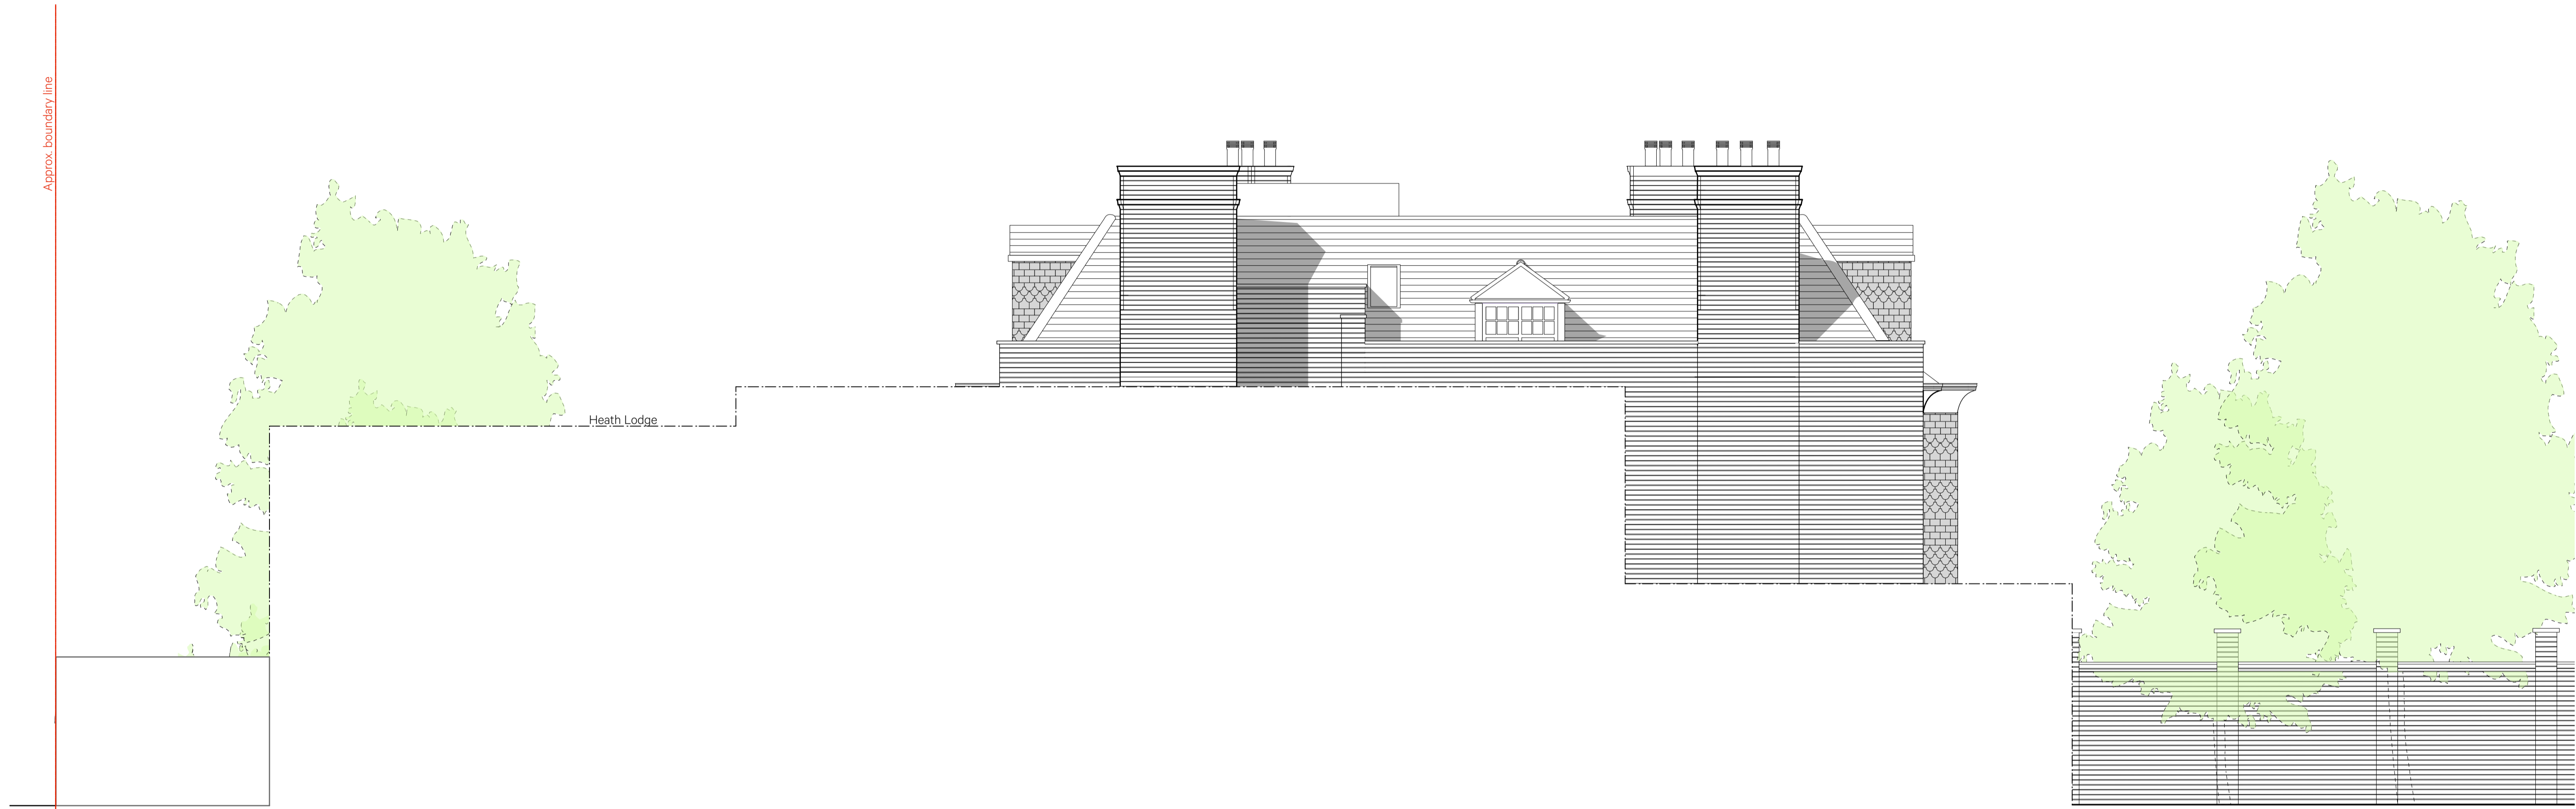

Heath Lodge

1 North East Elevation
Scale: 1:50

Revision	Date	Amendment	Notes											Client	Project	Drawing	Scale	Date	Drawn	ASG	Revision	Project N°	Drawing N°	Revision	Unit 001	California Building	London SE13 7SF	+44 (0) 2083 056010	First Floor	6 Southernhay	West Exeter EX1 1JG	+44 (0) 1392 423981
A	22.06.2018	Planning Issue												Mrs and Mr Strobel	5 Gainsborough Gardens	Proposed North East Elevation	1:50 @ A1/1100@A3	April 2018	ASG			785	785/PL/151	A	Unit 001	California Building	London SE13 7SF	+44 (0) 2083 056010	First Floor	6 Southernhay	West Exeter EX1 1JG	+44 (0) 1392 423981

NO DIMENSIONS ARE TO BE SCALED FROM THIS DRAWING. THE CONTRACTOR/MANUFACTURER IS RESPONSIBLE FOR CHECKING ALL DIMENSIONS AND QUERYING ANY DISCREPANCIES. THIS DRAWING IS THE PROPERTY OF BDA ARCHITECTS LTD. COPYRIGHT IS RESERVED BY THEM AND THE DRAWING IS ISSUED ON CONDITION THAT IT IS NOT COPIED, REPRODUCED, RETAINED OR DISCLOSED TO ANY UNAUTHORISED PERSON, EITHER WHOLLY OR IN PART, WITHOUT WRITTEN CONSENT.

Burwell Deakins