


EXISTING

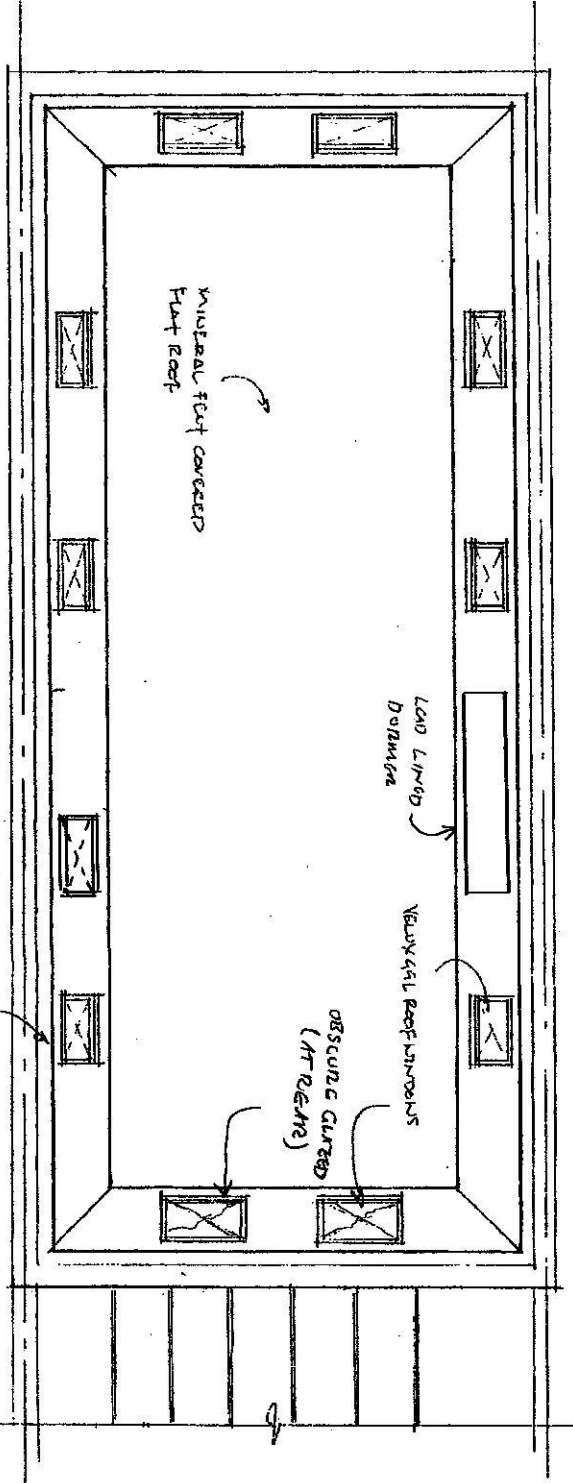


PROPOSED

ROOF PLAN


REVISED 18/7/18

20031 18871P

EXISTING

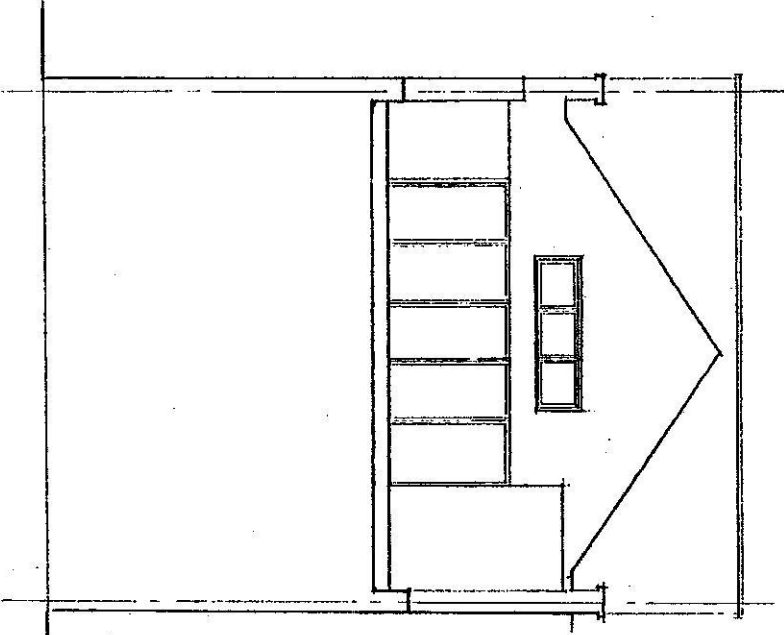

PROPOSED

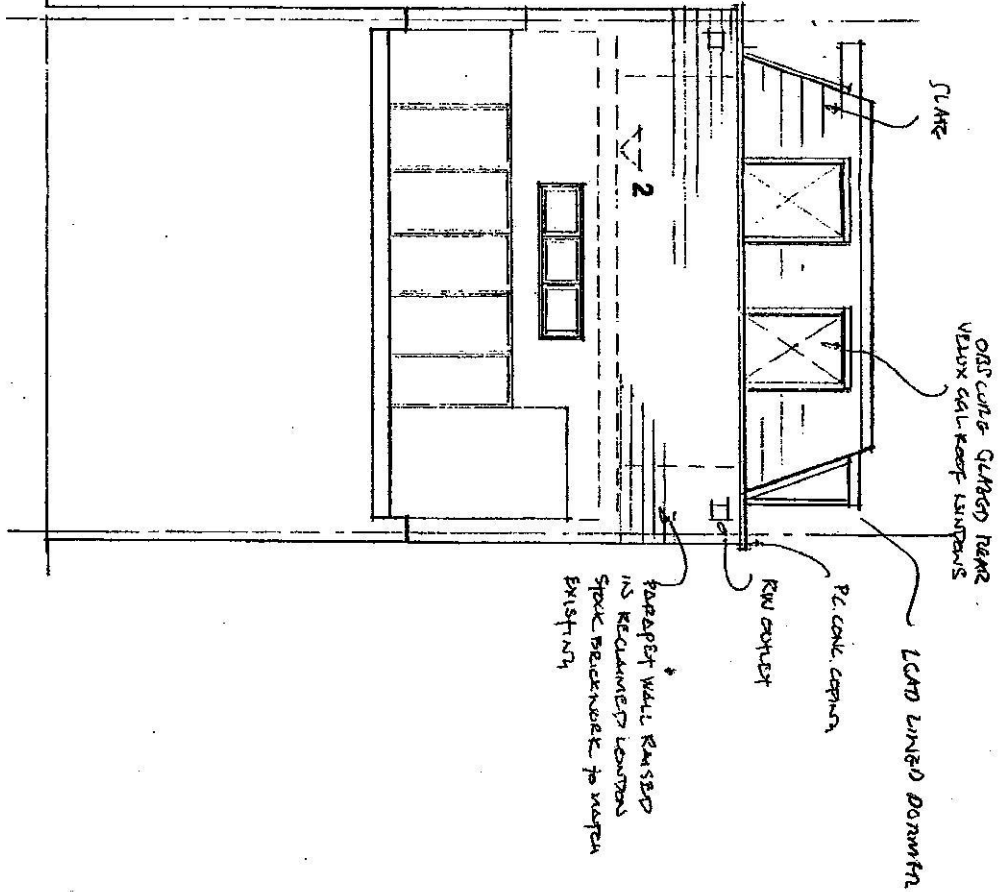

REAR ELEVATION

REVISDB 18/7/18


20031 1887/18

HERMIT PLACE MAIDA VALE LONDON NW6


ROOF EXTENSION: Rear elevations : Scale 1:50 : Date 07/2003 : Dwg No. HERM/05/v1

PROPOSED FIRST FLOOR PLAN

REVISED 18/7/18

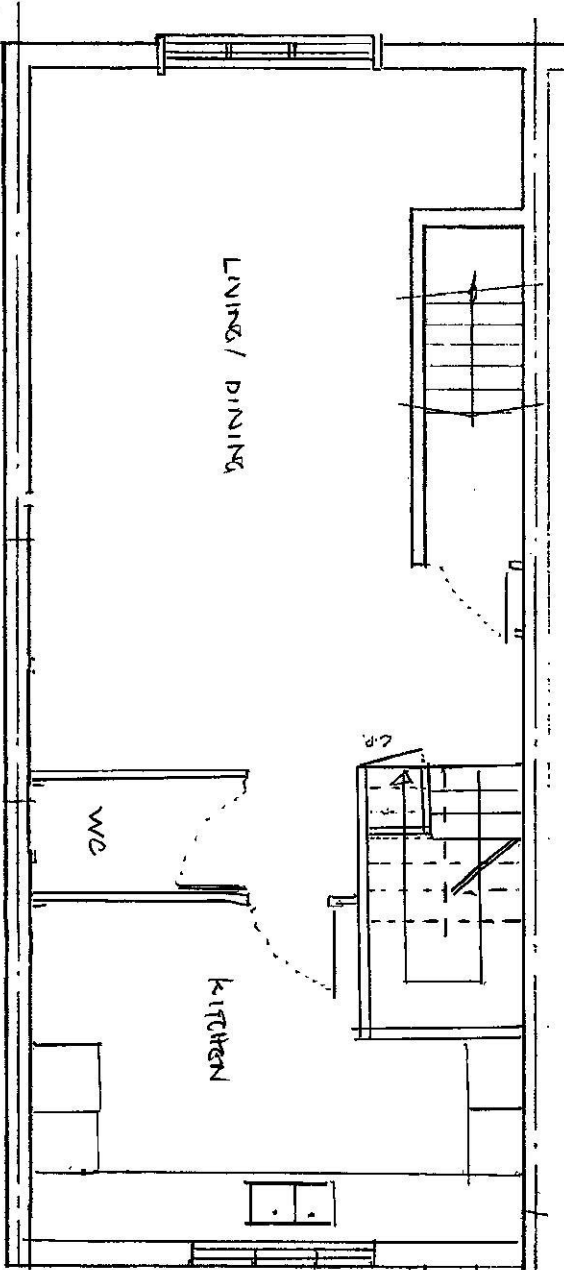

PROPOSED SECOND FLOOR PLAN

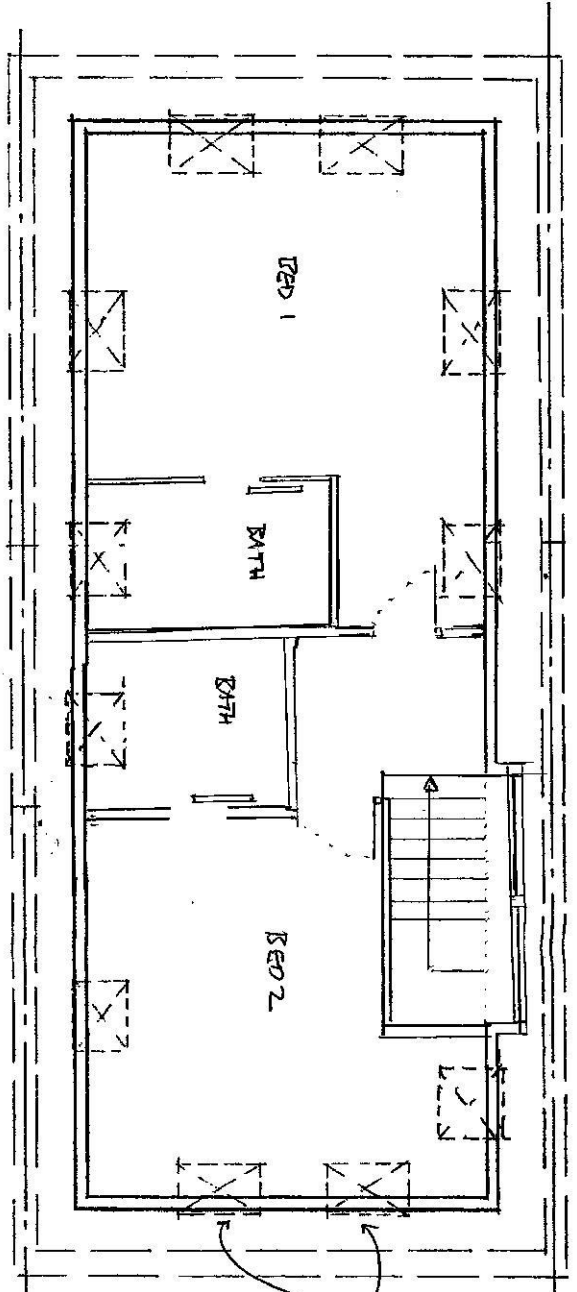

DISJUNCT CLIMBER UP REAR
ADDITIONAL FLOOR AREA : 39.5m²

2003118871P

2 HERMIT PLACE MAIDA VALE LONDON NW6

ROOF EXTENSION: Proposed floor plans : Scale 1:50 : Date 07/2003 : Dwg No. HERM/02/VI