


01 SITE PLAN  
SCALE 1:1250@A1

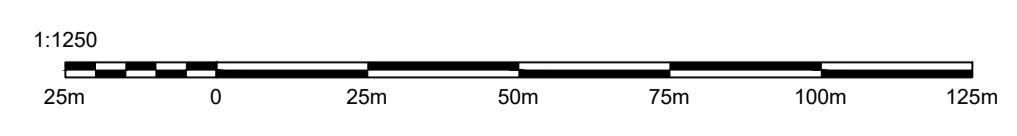

|                        |                                    |                 |                  |            |
|------------------------|------------------------------------|-----------------|------------------|------------|
| <b>Od</b><br>INTERIORS | PROJECT TITLE Labs House           |                 |                  |            |
|                        | DRAWING TITLE Labs House_Site Plan |                 |                  |            |
|                        | DWG STATUS PLANNING                |                 |                  |            |
|                        | DRAWN MS                           | FILE GWP        | DATE 11.07.18    | REVISION A |
| CHECKED TH             | JOB NO 649                         | SCALE 1:1250@A1 | DWG NO 649_PL_SP |            |