




# PROPOSED GROUND FLOOR

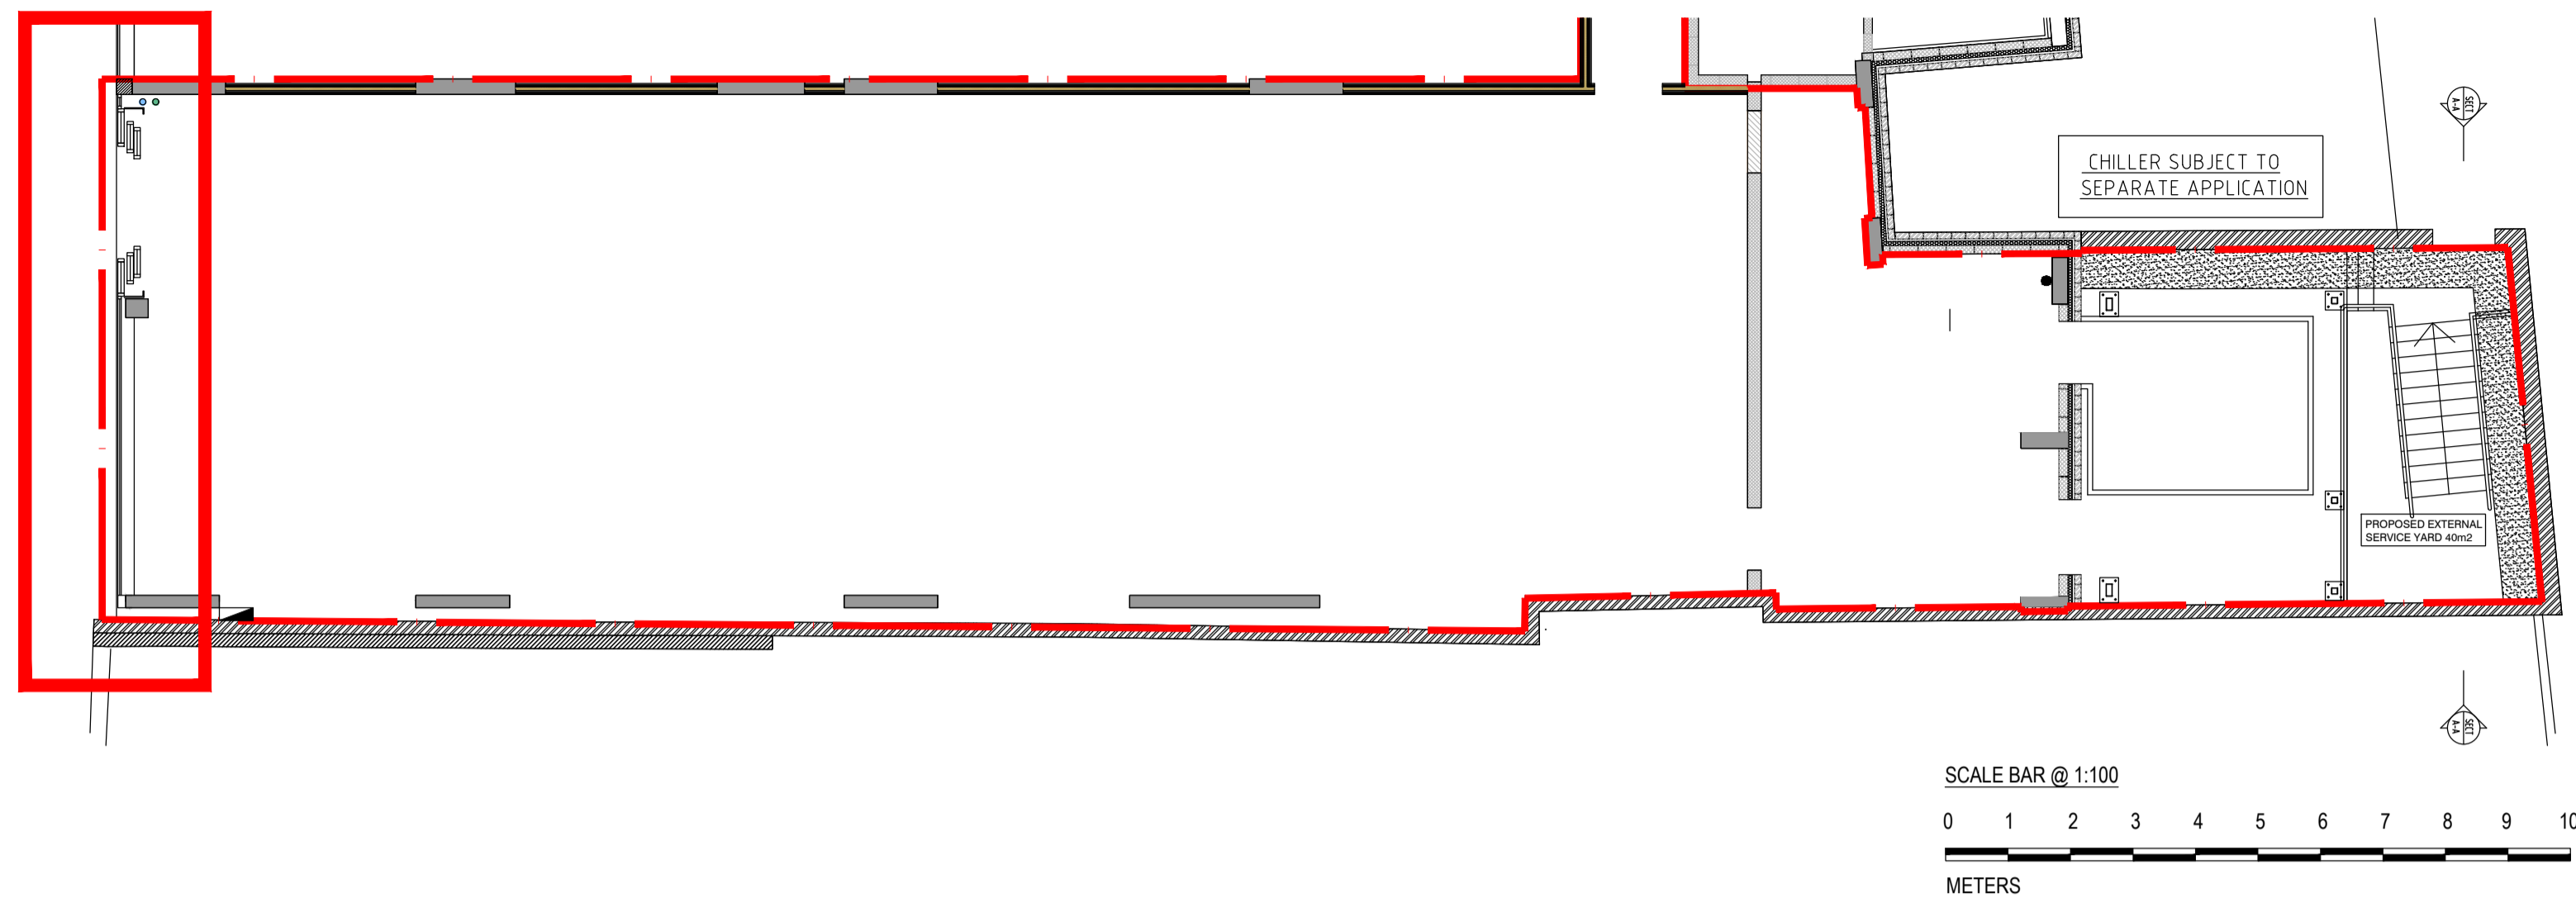

# PROPOSED ELEVATION NORTH EAST

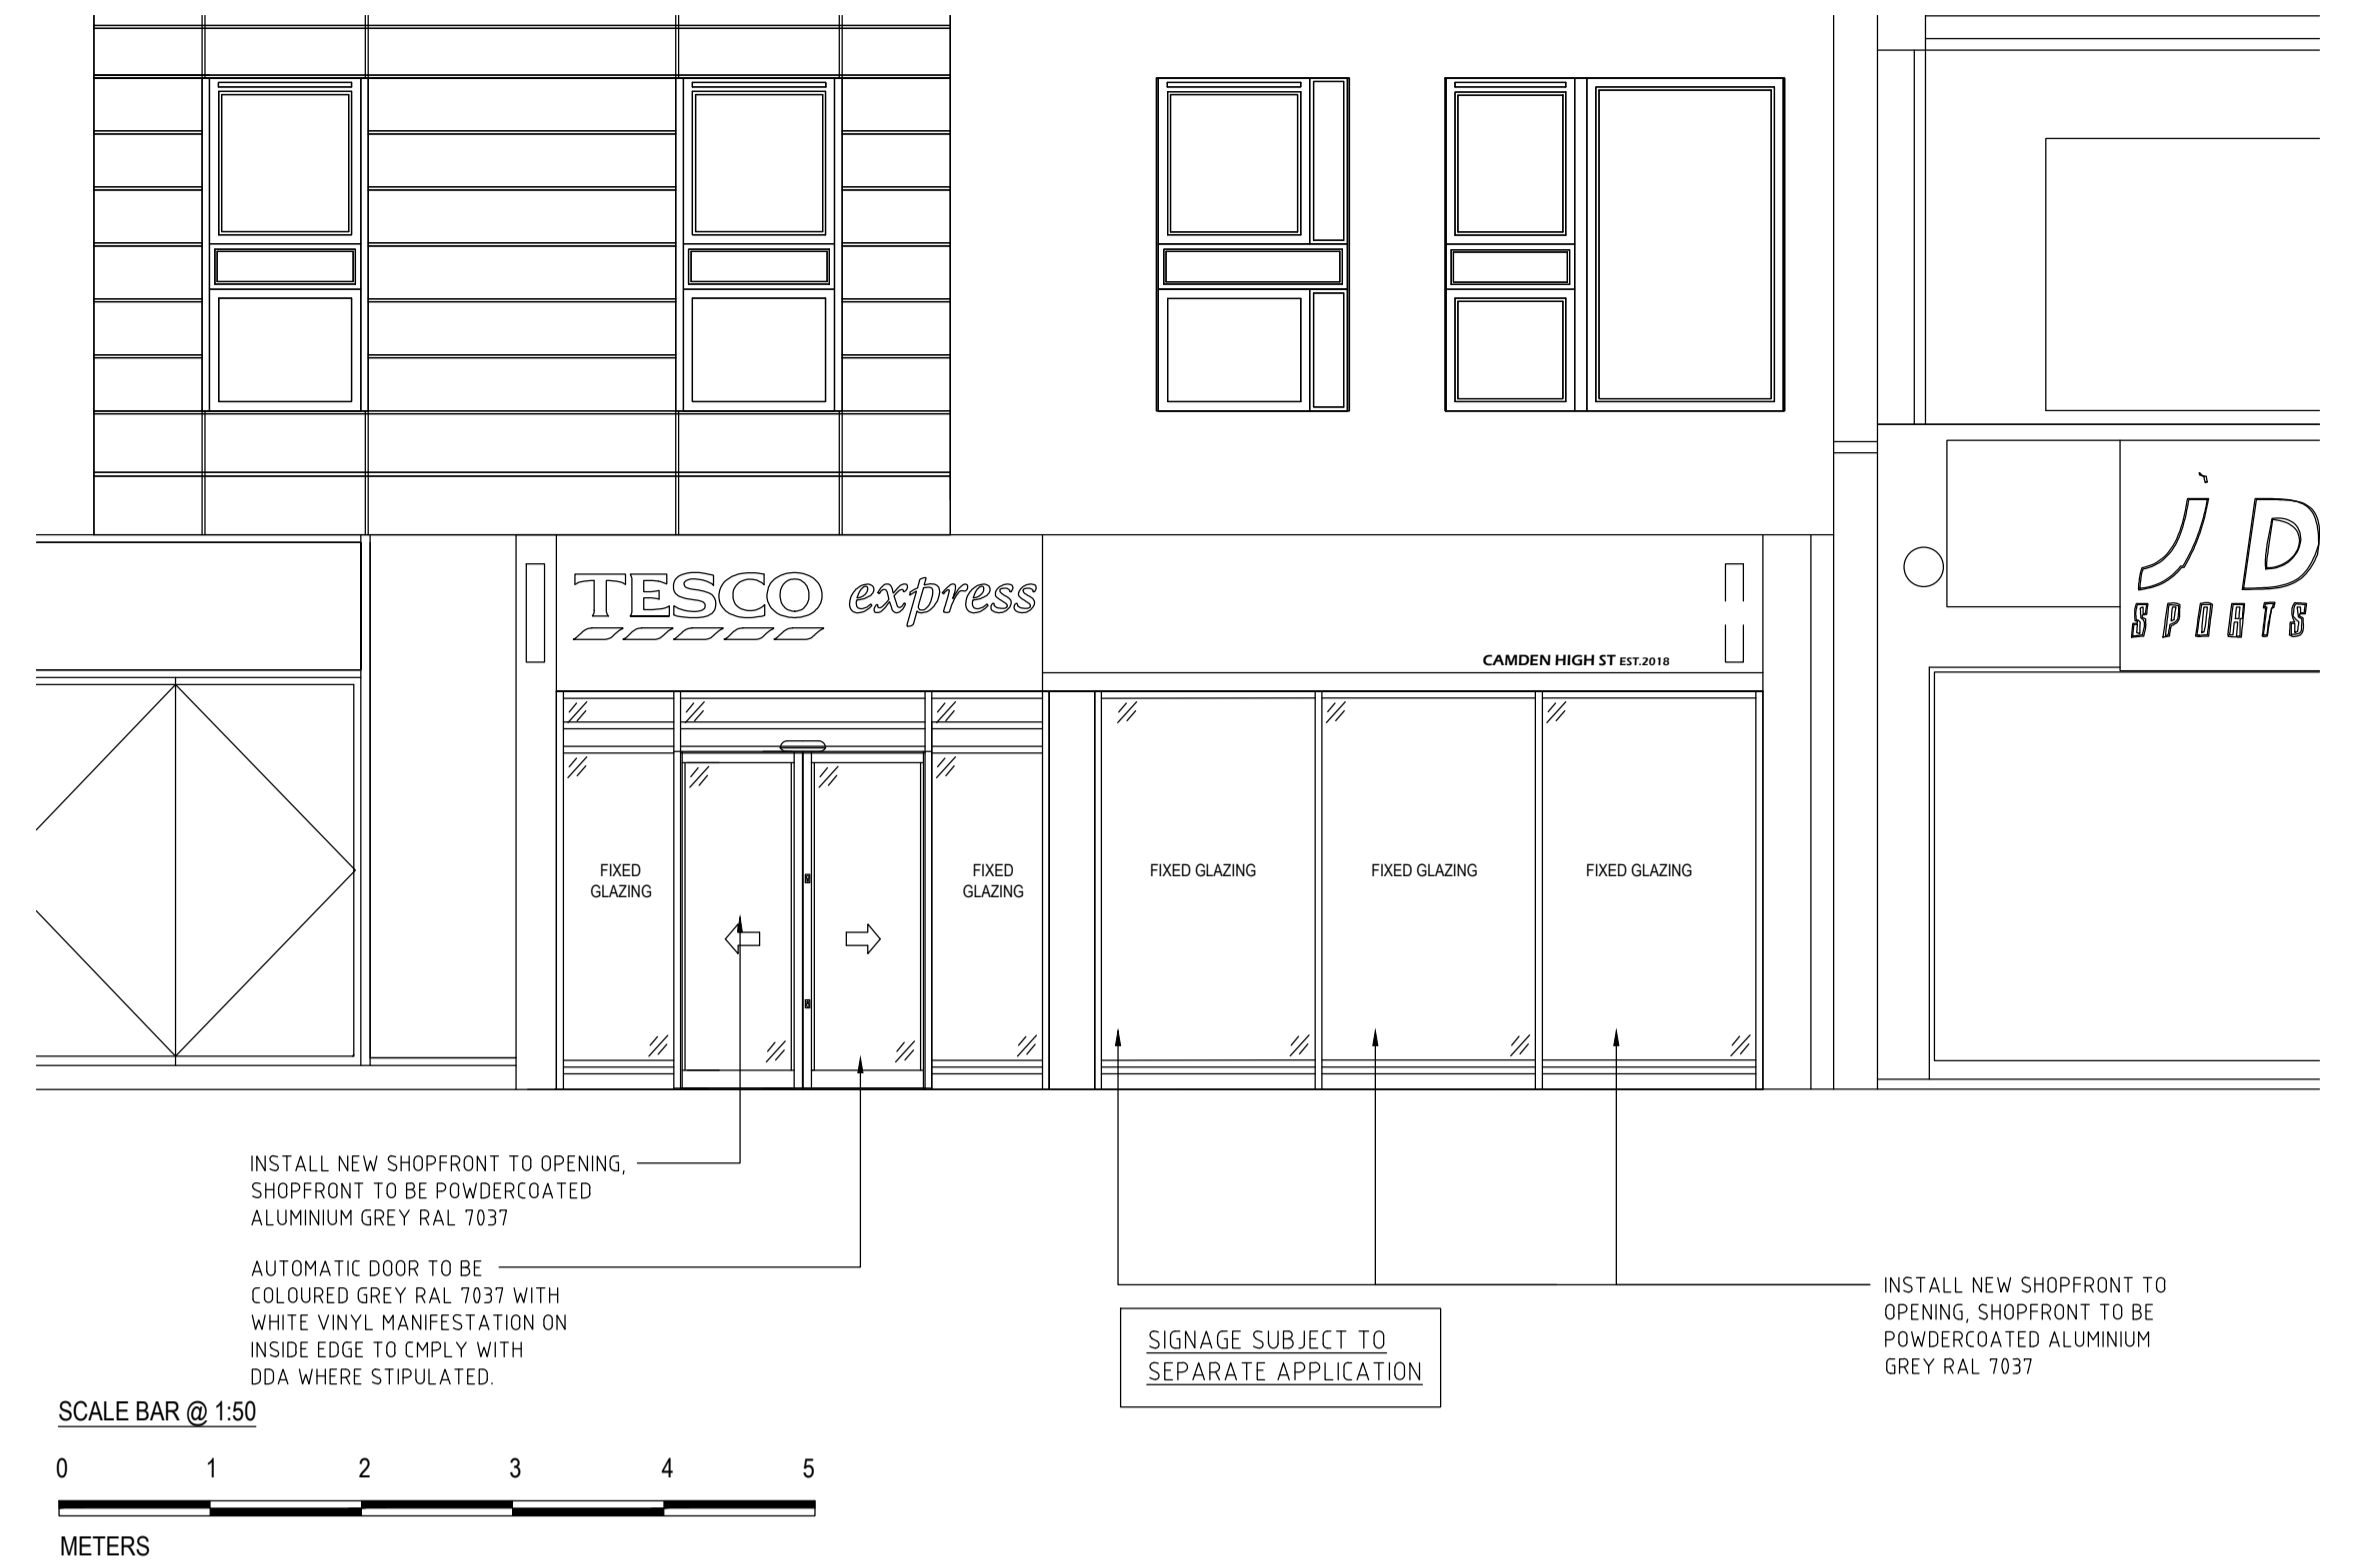


# BLOCK PLAN

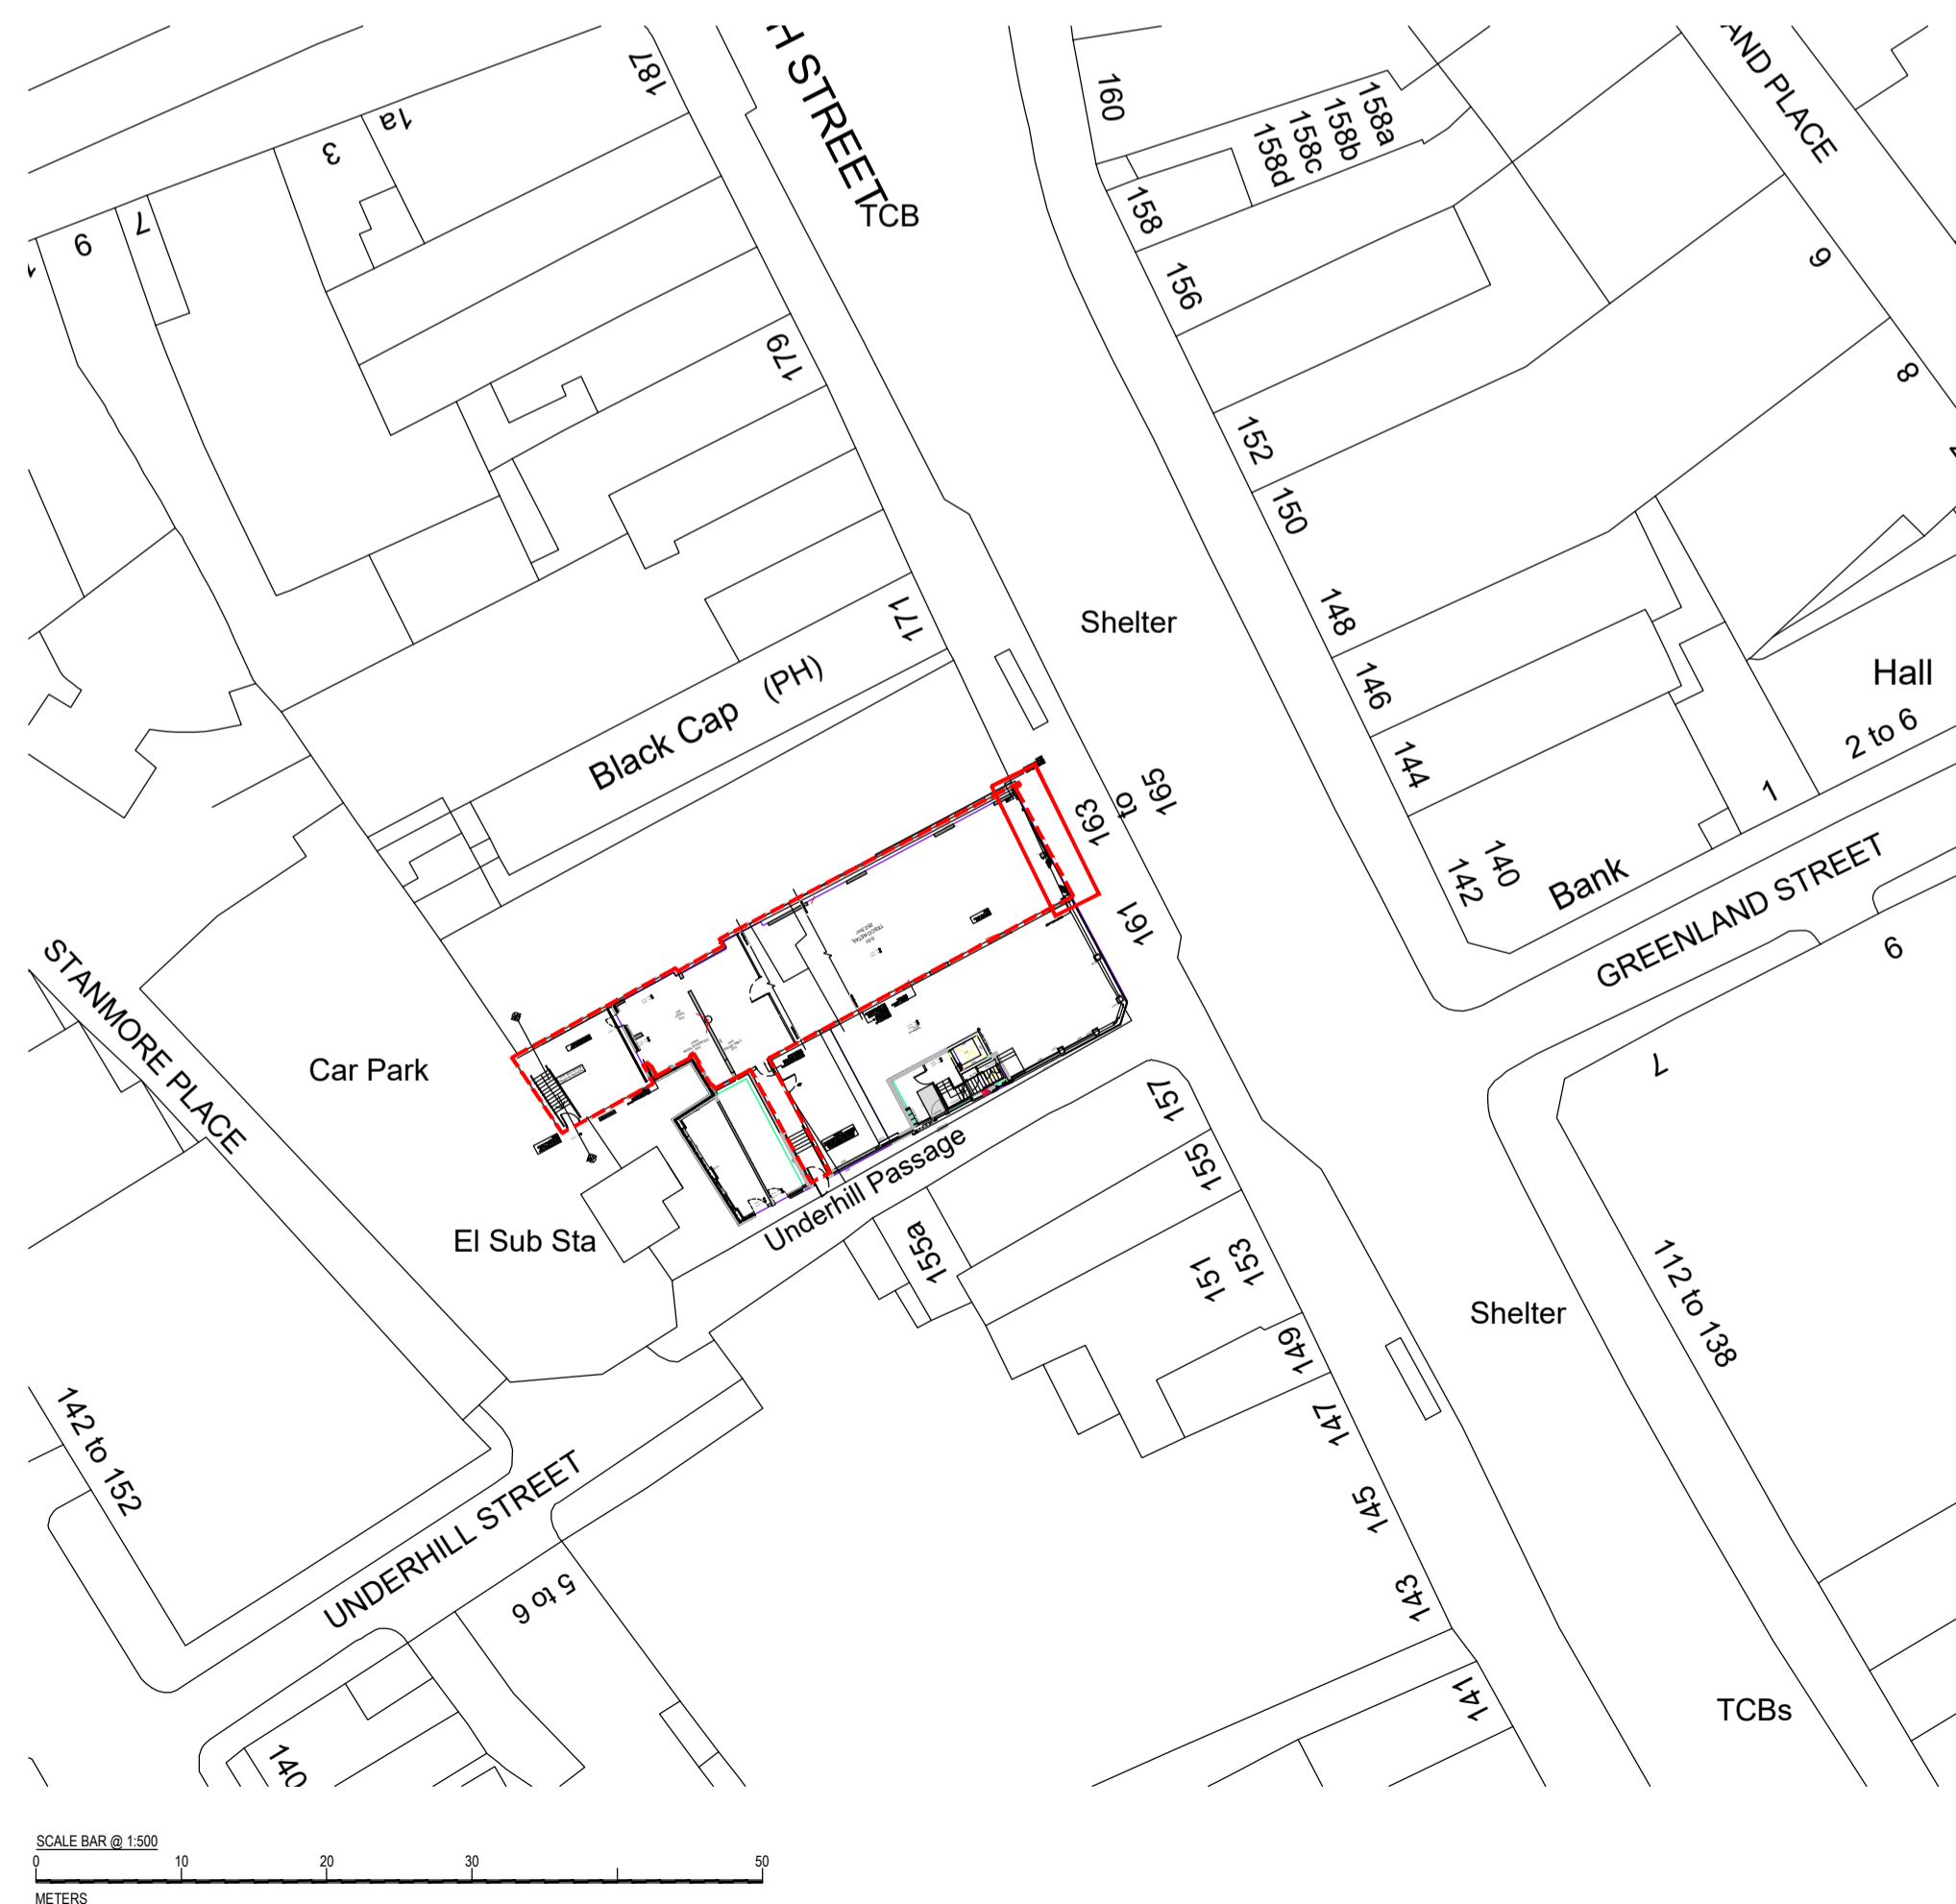

# AS APPROVED NORTH EAST ELEVATION



# LOCATION PLAN

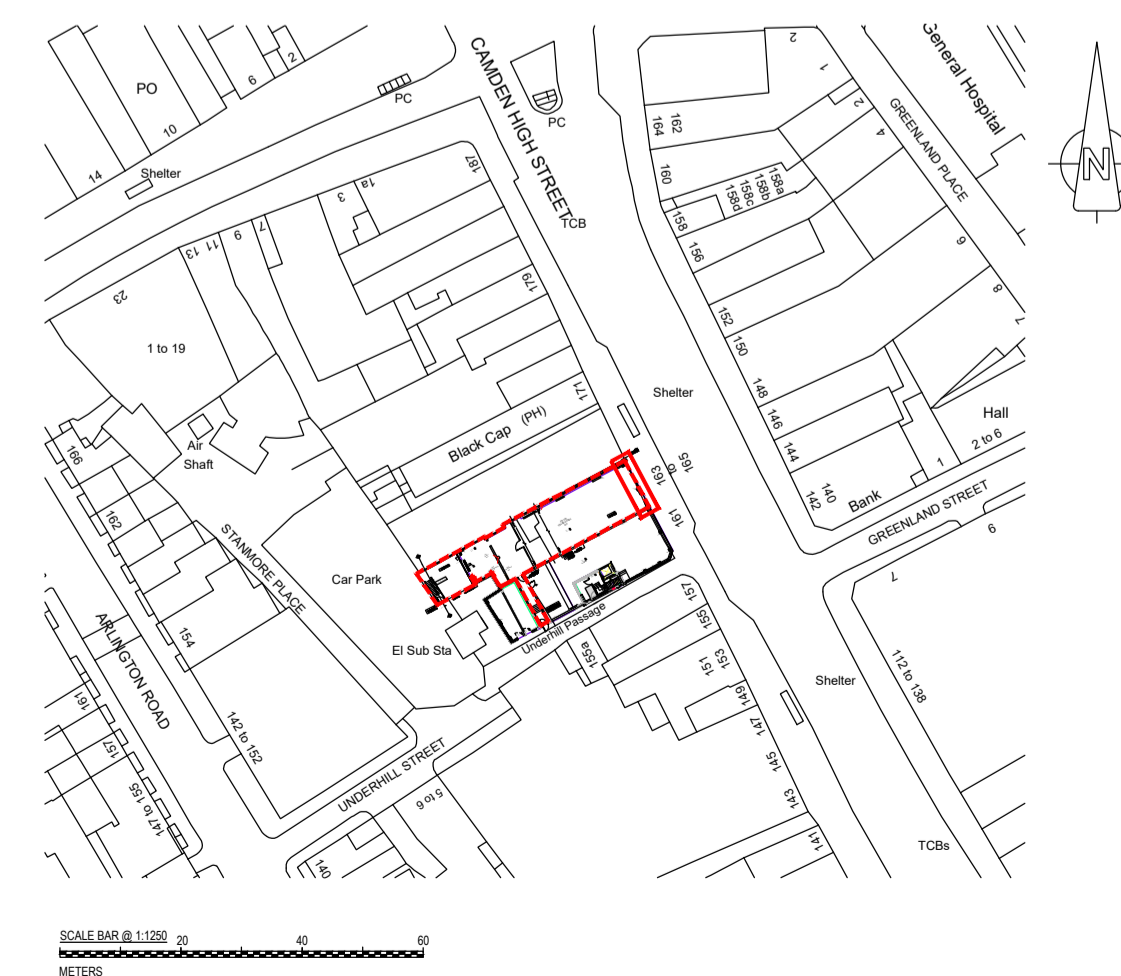

Revisions	Date	Drawn	Chk'd

Client  
**TESCO express**  
 Tesco House,  
 Shire Park, Kestrel Way,  
 Welwyn Garden City,  
 AL7 1GA

Project  
 159-165 Camden High Street  
 London  
 NW1 7JY



FACTOR 9 DESIGN  
 4-6 Denbigh Mews  
 Pimlico  
 London  
 SW1V 2HQ  
 Phone 02078215650  
 Email:  
 email@factor9design.co.uk

Drawing Title Minor Works Shopfront	Status <b>PLANNING</b> Scale - unless otherwise stated 1:50 at A1
Drawing Number <b>16.042 / 530</b>	Rev <b>C</b>