




PROPOSED GROUND FLOOR PLAN

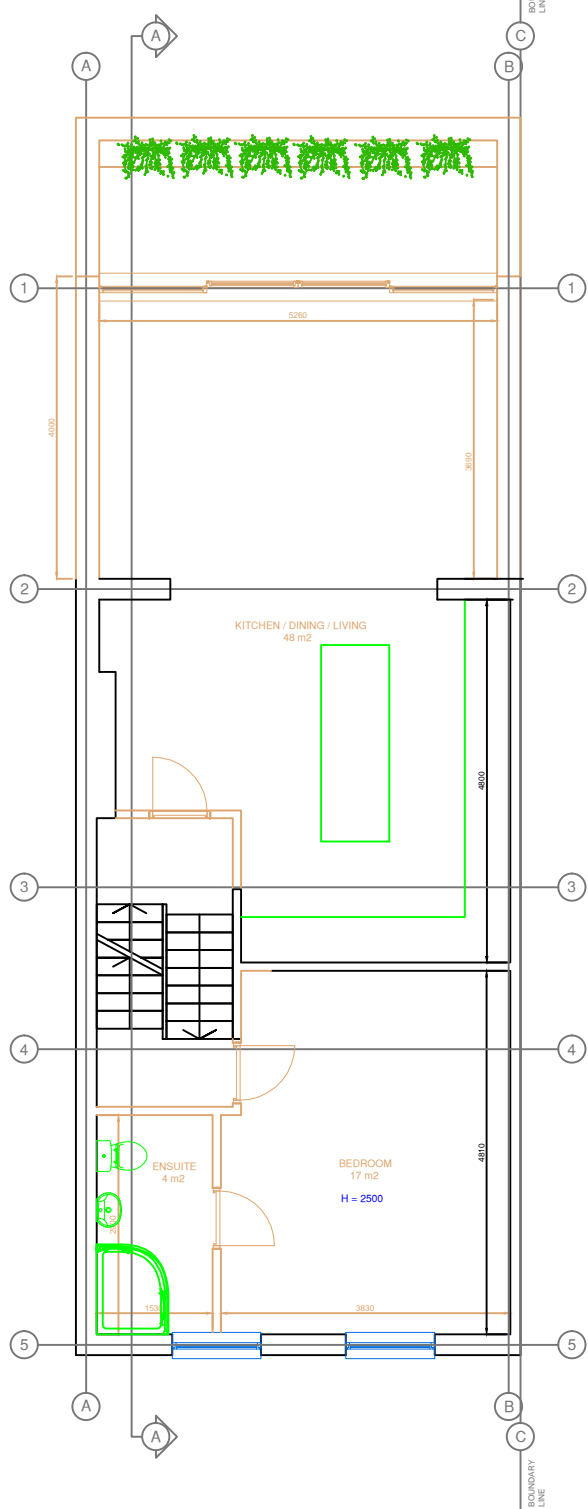


PROPOSED FIRST FLOOR PLAN

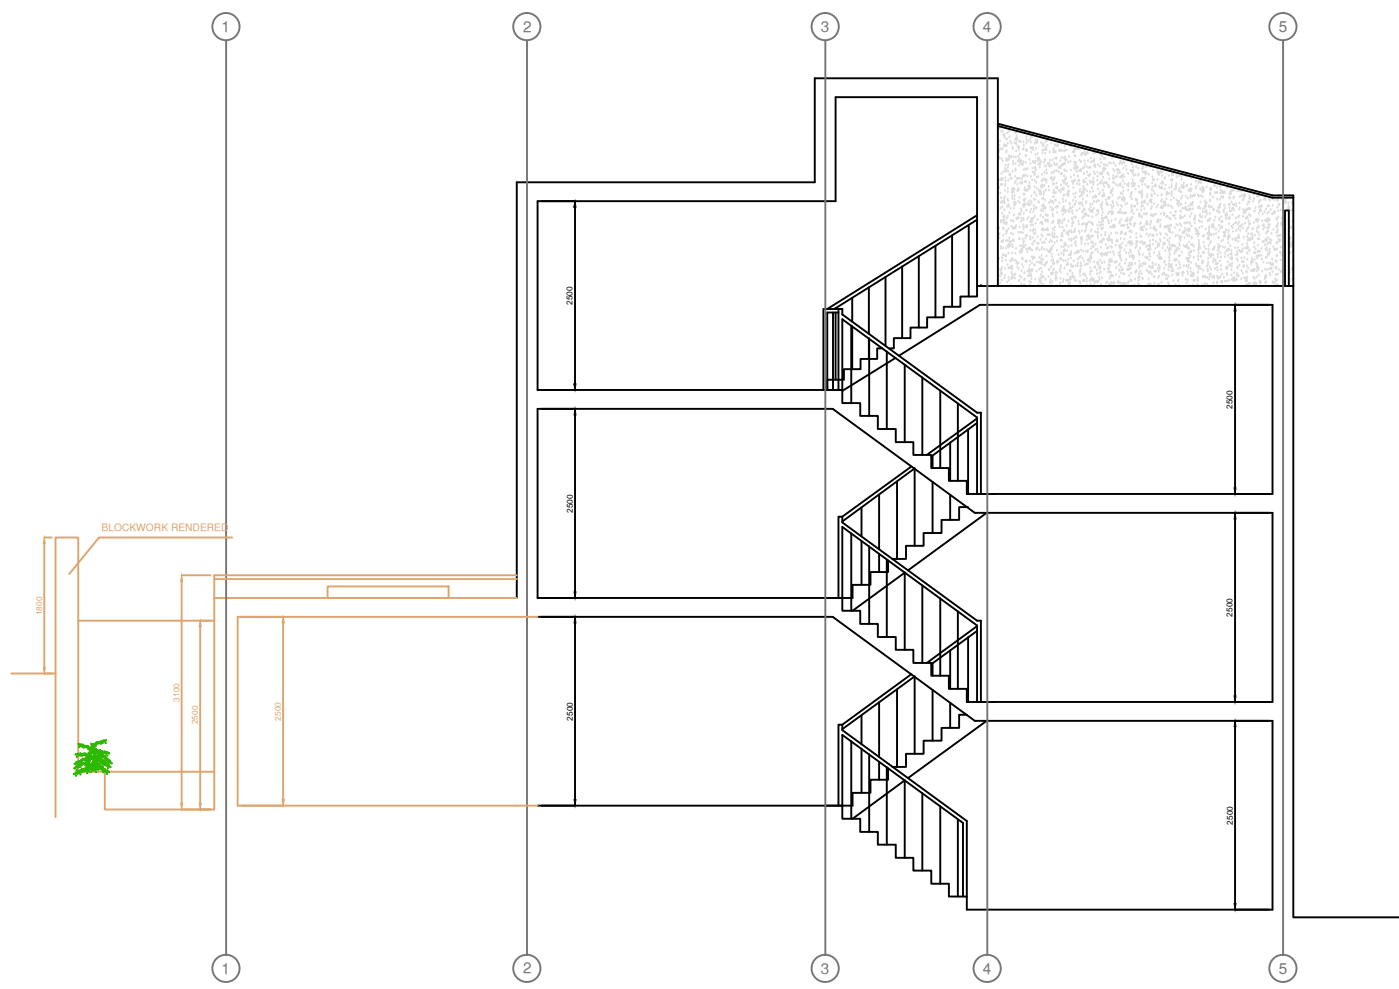

PROPOSED SECTION A-A

 

NOTE! THE MATERIALS USED IN THE CONSTRUCTION OF THE EXTENSION WILL BE OF SIMILAR APPEARANCE TO THOSE USED IN CONSTRUCTION OF THE EXTERIOR OF THE EXISTING DWELLINGHOUSE

 STUDIO CAD PROJECTS Architectural Designers TEL: 079 581 581 90 E-mail: scp.projects@onet.eu	
PROJECT: 37 QUICKSWOOD LONDON NW3 3SA PROPOSED PLANS AND SECTION	
SCALE: 1:50 (A1) 1:100 (A3) DATE: MAY 2018	PROJECT No: 2180512-1 REV A
<small>THIS DRAWING MUST NOT BE REPRODUCED, MULTIPLIED OR SUBMITTED TO THE INSPECTION OF THIRD PARTIES WITHOUT OUR PRIOR PERMISSION. ALL DIMENSIONS TO BE CHECKED AND VERIFIED ON SITE</small>	