


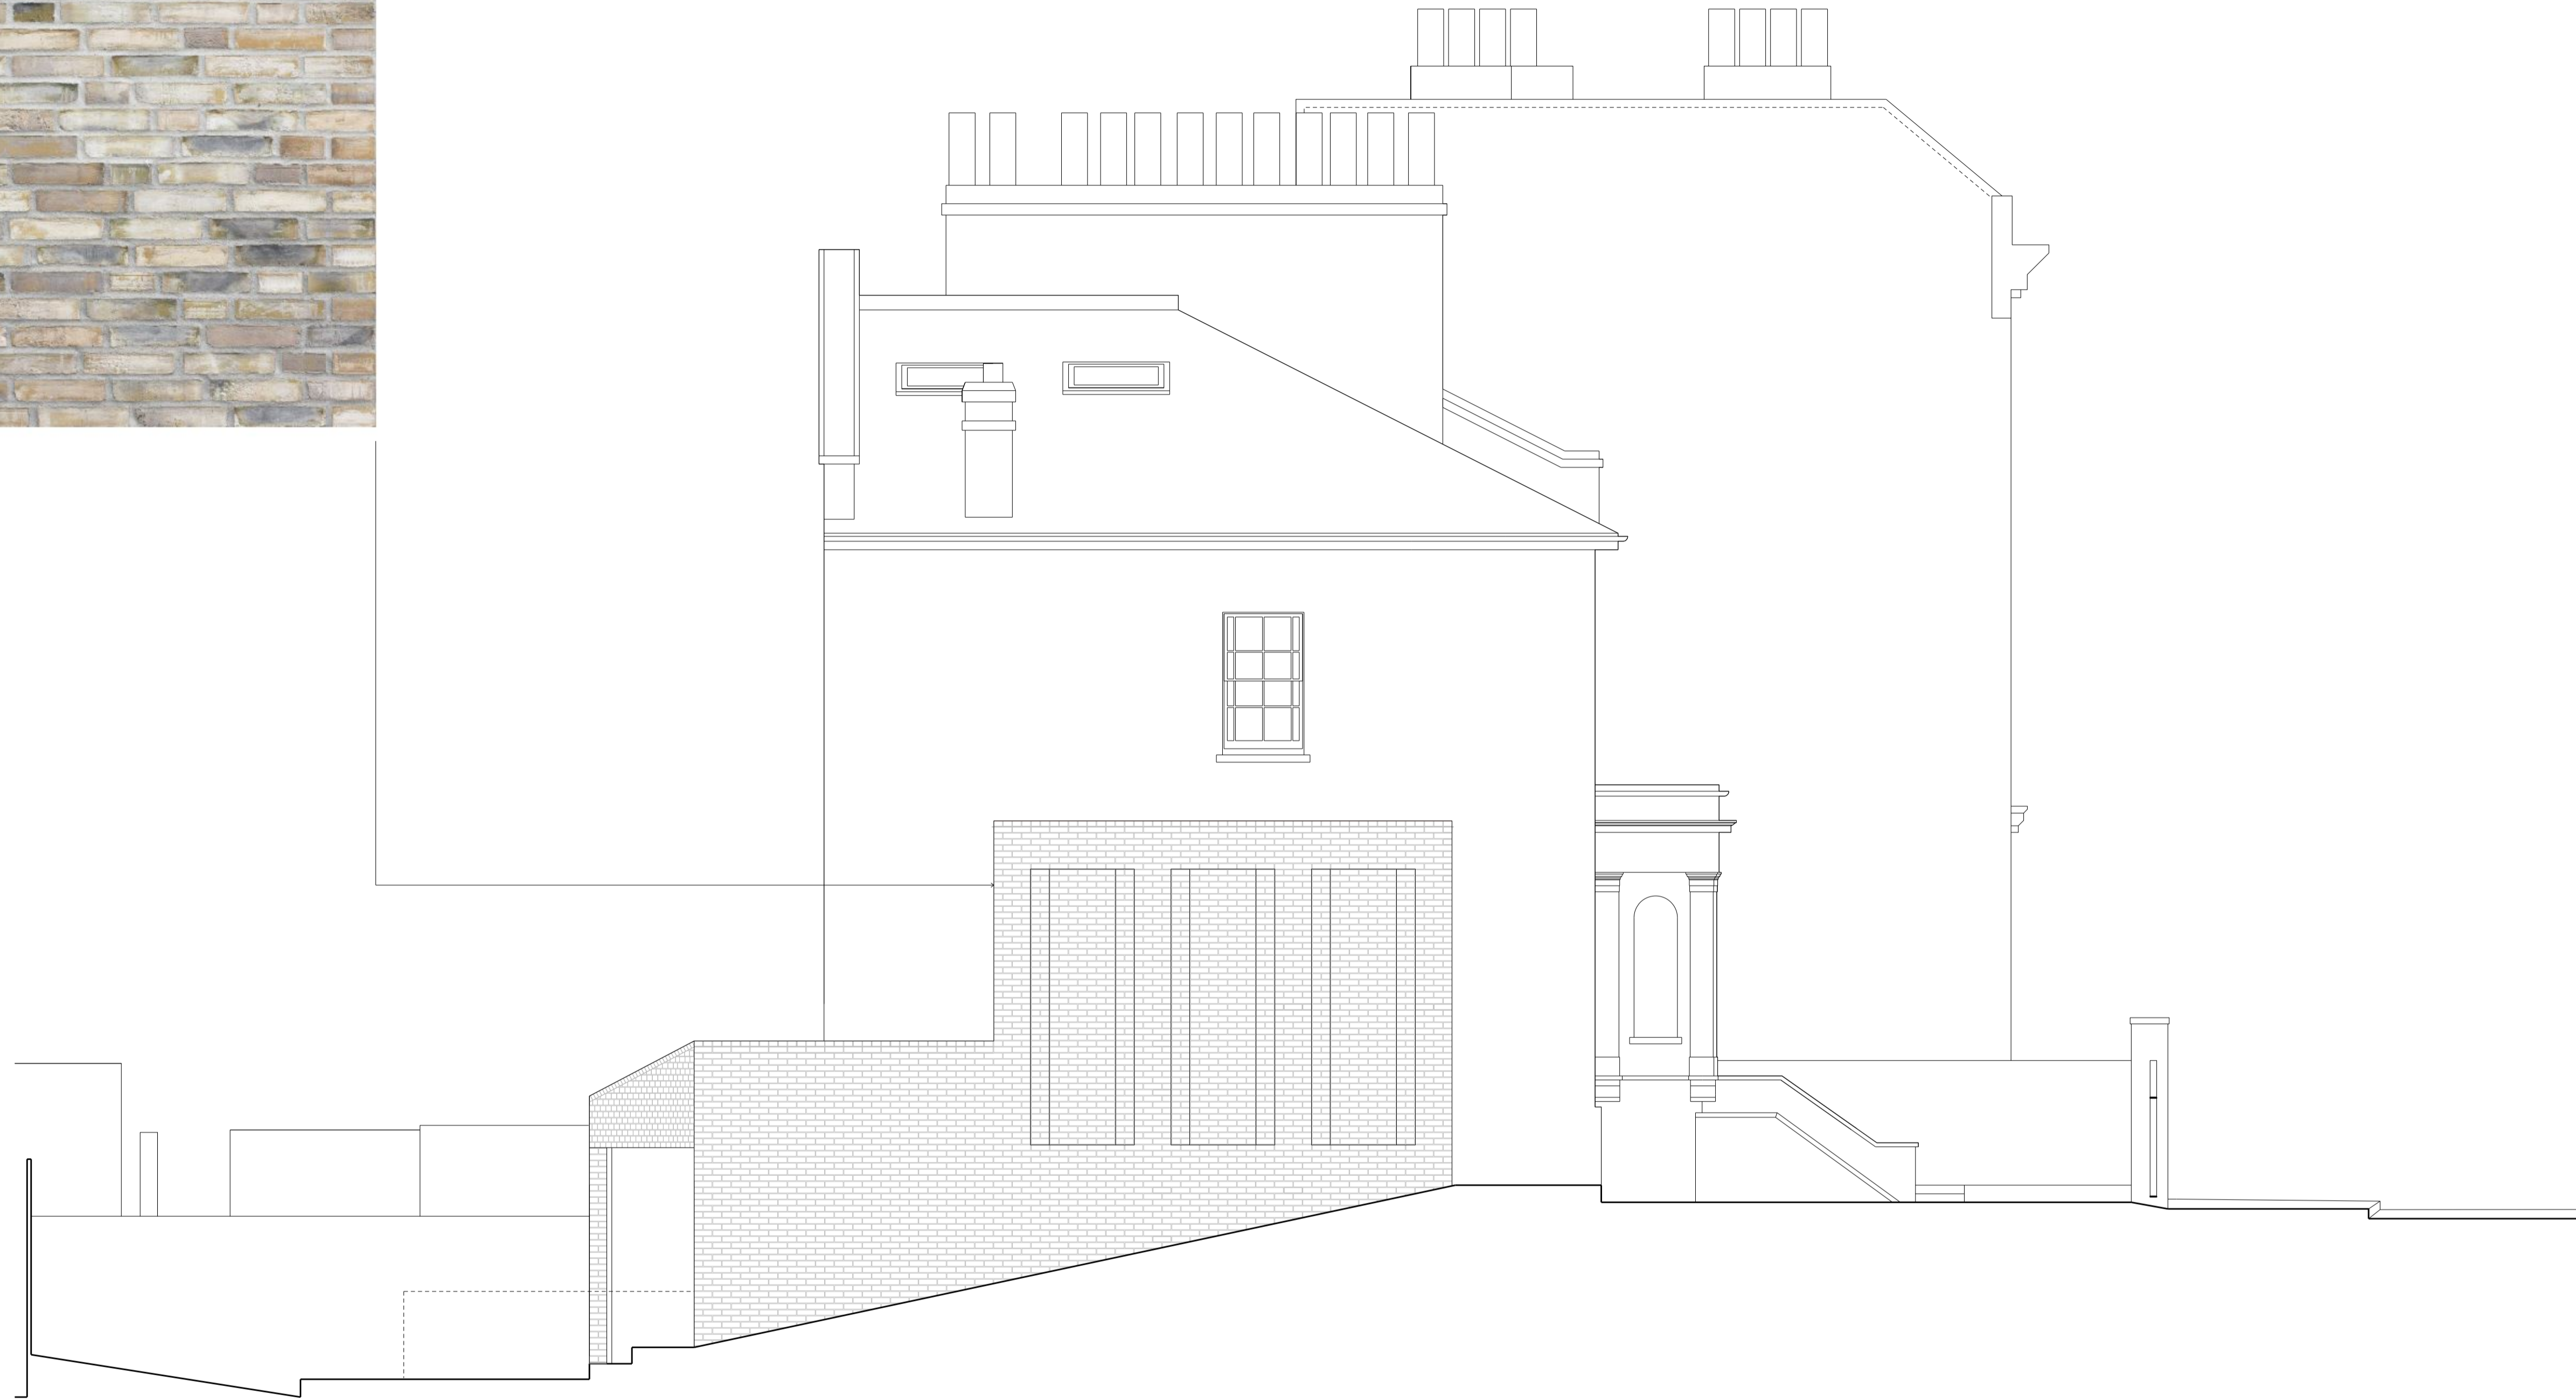

Facing Brick: Peteresen Tegl
Waterstruck and coal
fire brick, yellow shade.



Jamie Fobert Architects Ltd.
Rochelle School, Arnold Circus
London E2 7ES
T: 0207 553 6560
F: 0207 553 6566
mail@jamiefobertarchitects.com

Copyright of Jamie Fobert Architects Ltd 2018

Unless indicated below, this drawing is for information only.
Do not scale. Use figured dimensions only. All dimensions to be checked on site.

Issue/Revision	Date	Rev

Project 1 Fitzroy Road

Subject Proposed North Elevation

Scale 1:50

Original Size A1

Date 17.07.18

Drawing No. 312_SK_180717_020