




PROPOSED NORTH ELEVATION

Scale 1:100



PROPOSED WEST ELEVATION
Scale 1:100

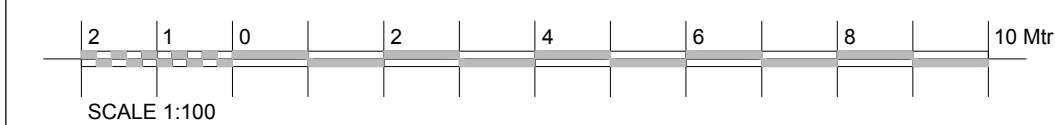

PLANNING ISSUE

PL1	26:07:18	INITIAL PLANNING ISSUE	JDC	ME
P1	24:07:18	INITIAL PRELIMINARY ISSUE FOR COMMENT	JDC	-
REV	DATE	DESCRIPTION	BY	APP'D

CLIENT
UNIVERSITY OF LONDON

PROJECT
PROPOSED BICYCLE COMPOUND AT
SENATE HOUSE PARKING LOT

DRAWING TITLE
PROPOSED NORTH & WEST ELEVATIONS

DATE	July 2018	DWG. No.	REV.
SCALE	1:100 (A1)	UL/001.210	PL1
DRAWN BY:	JDC	DATED	24:07:2018
APPROVAL BY:	ME	DATED	26:07:2018

JD CLAYTON BUILDING DESIGN
SURVEYING & DRAUGHTING
Mob: 07758 924084
Email: johnclaytonclan@msn.com