


PROPOSED SOUTH ELEVATION  
Scale 1:100



PROPOSED EAST ELEVATION  
Scale 1:100

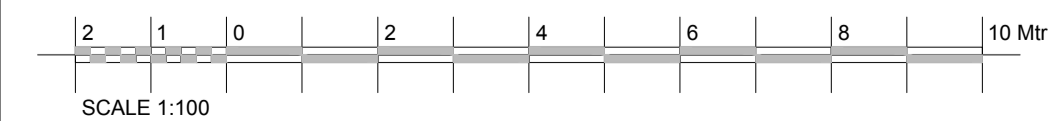

**PLANNING ISSUE**

REV	DATE	DESCRIPTION	BY	APP'D
PL1	26:07:18	INITIAL PLANNING ISSUE	JDC	ME
P1	24:07:18	INITIAL PRELIMINARY ISSUE FOR COMMENT	JDC	-

CLIENT  
UNIVERSITY OF LONDON

PROJECT  
PROPOSED BICYCLE COMPOUND AT  
SENATE HOUSE PARKING LOT

DRAWING TITLE  
PROPOSED SOUTH & EAST ELEVATIONS

DATE	July 2018	DWG. No.	UL/001.211	REV.	PL1
SCALE	1:100 (A1)	DRAWN BY:	JDC	DATED	24:07:2018
APPROVAL BY:	ME	DATED	26:07:2018		

**JD CLAYTON** BUILDING DESIGN  
SURVEYING &  
DRAUGHTING  
Mob: 07758 924084  
Email: johnclaytonclan@msn.com