
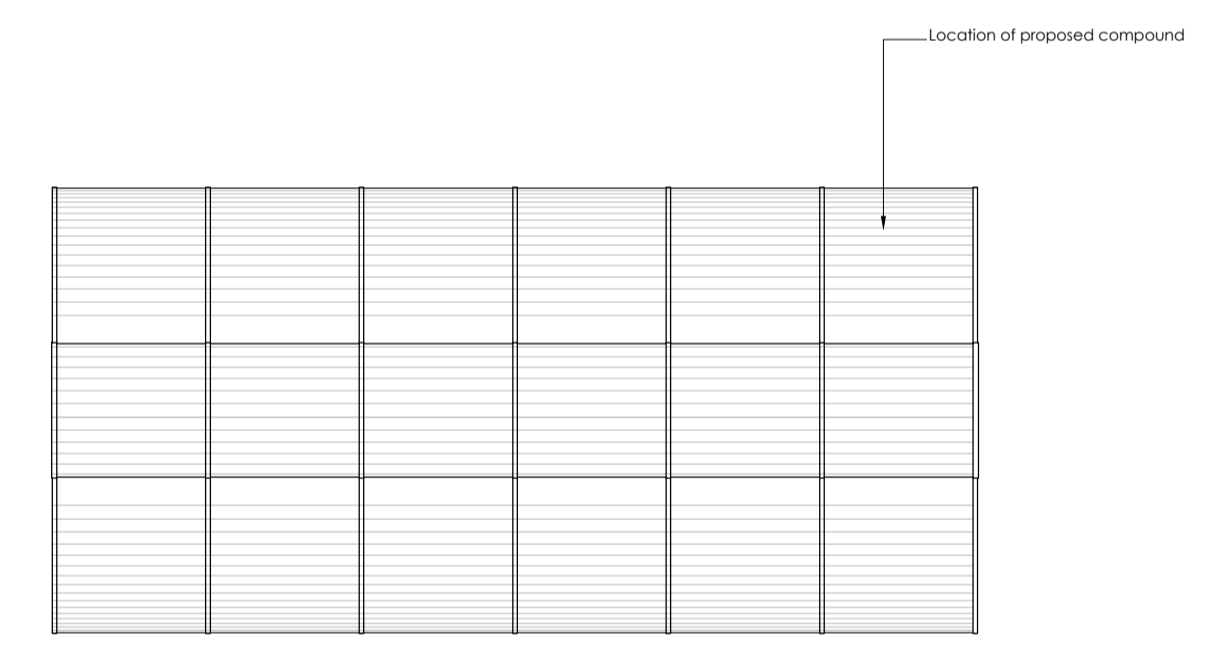


PROPOSED PARKING LOT LAYOUT
Scale 1:100

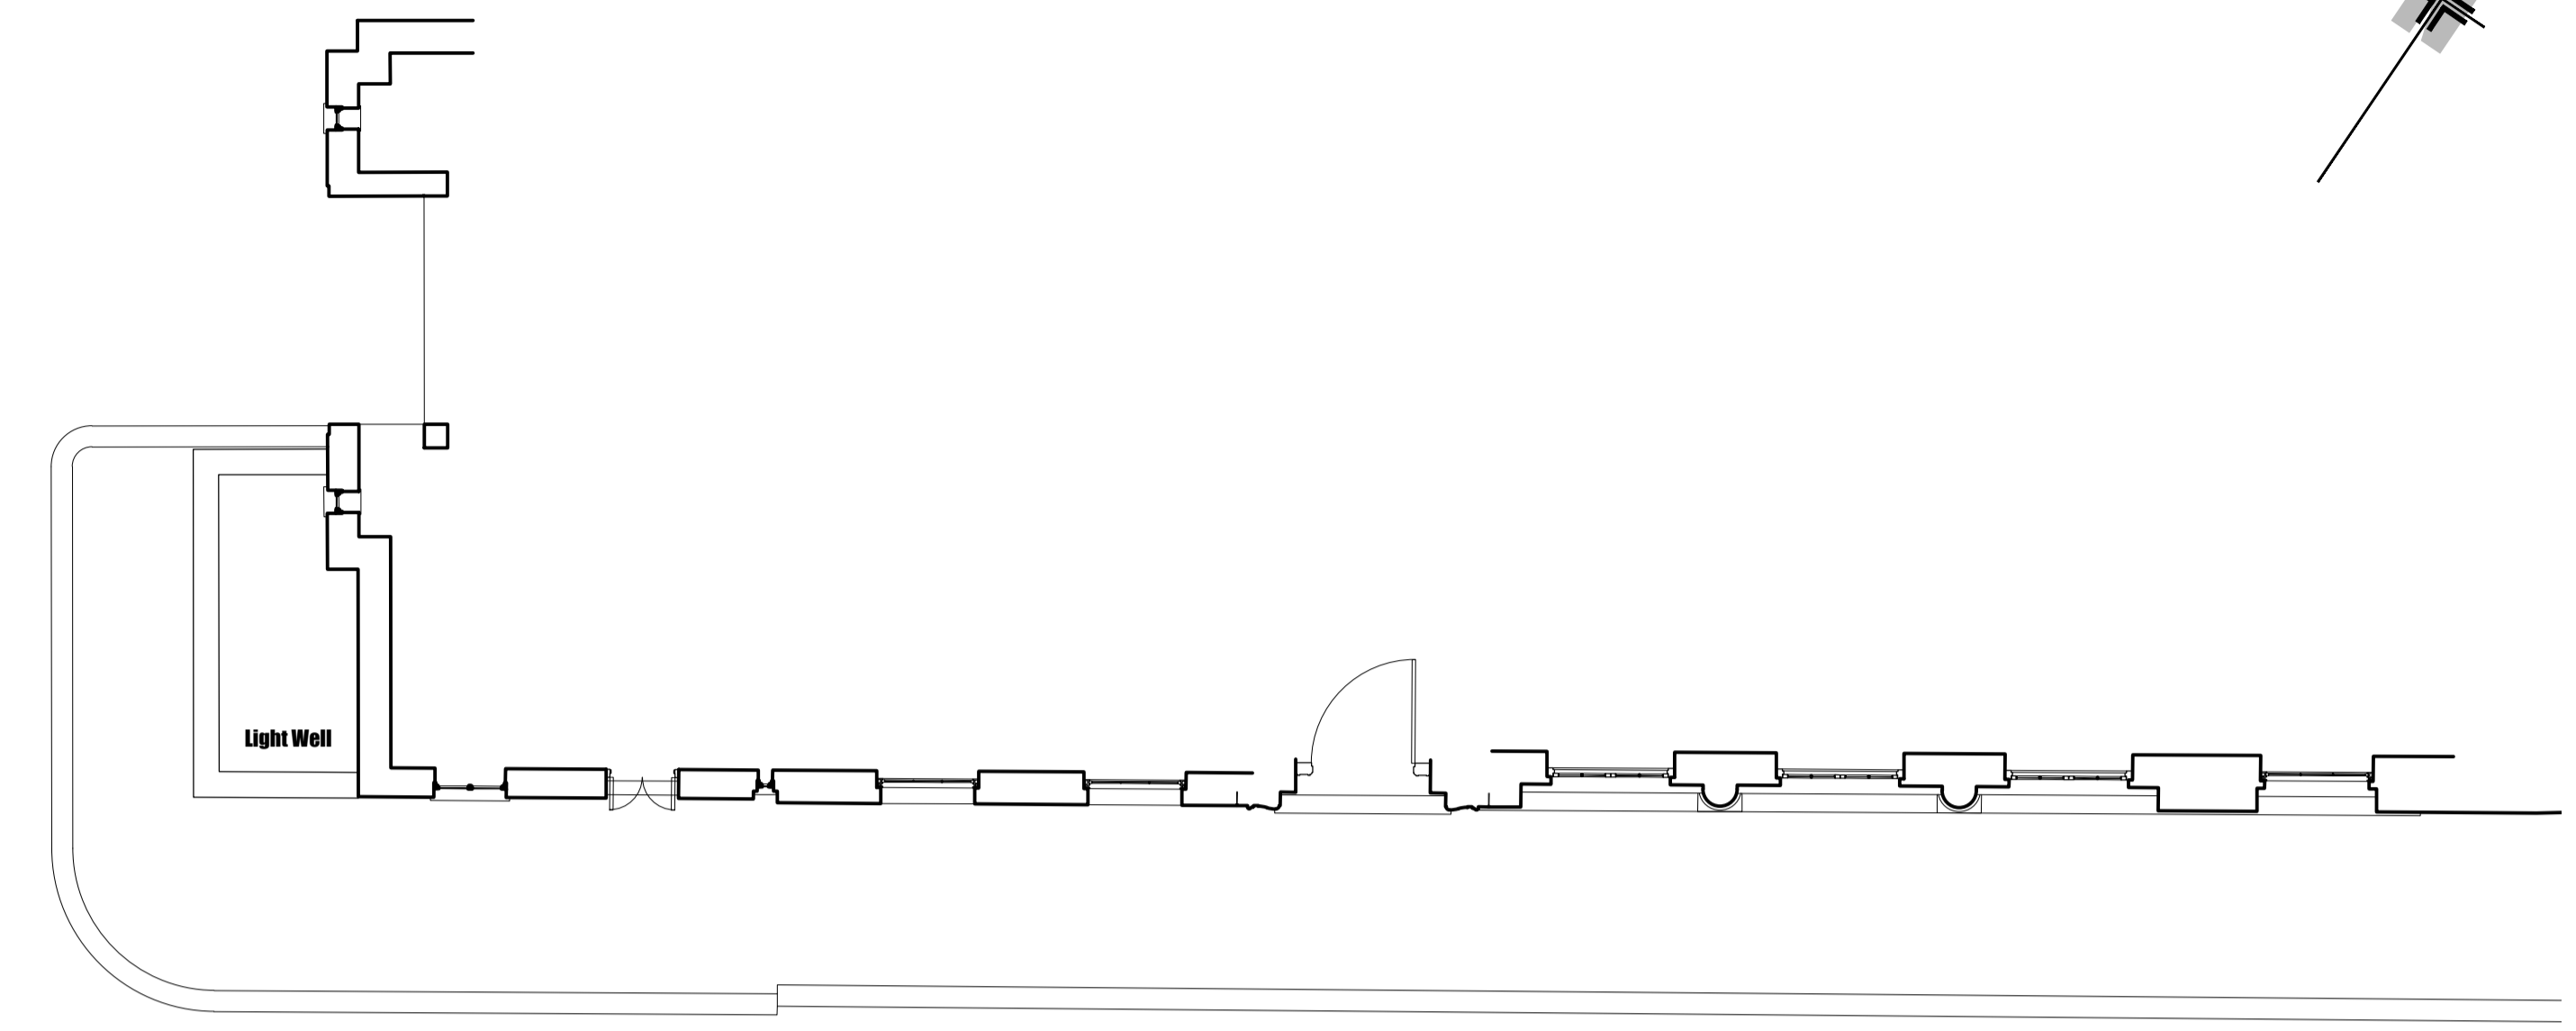

PLANNING ISSUE


PL1	26:07:18	INITIAL PLANNING ISSUE	JDC	ME
P1	24:07:18	INITIAL PRELIMINARY ISSUE FOR COMMENT	JDC	-
REV	DATE	DESCRIPTION	BY	APP'D

CLIENT
UNIVERSITY OF LONDON


PROJECT
PROPOSED BICYCLE COMPOUND AT SENATE HOUSE PARKING LOT

DRAWING TITLE
PROPOSED PARKING LOT LAYOUT & COMPOUND ELEVATIONS

DATE	July 2018	DWG. No.	REV.
SCALE	1:100 (A1)	UL/001.101	PL1
DRAWN BY:	JDC	DATED	24:07:2018
APPROVAL BY:	ME	DATED	26:07:2018

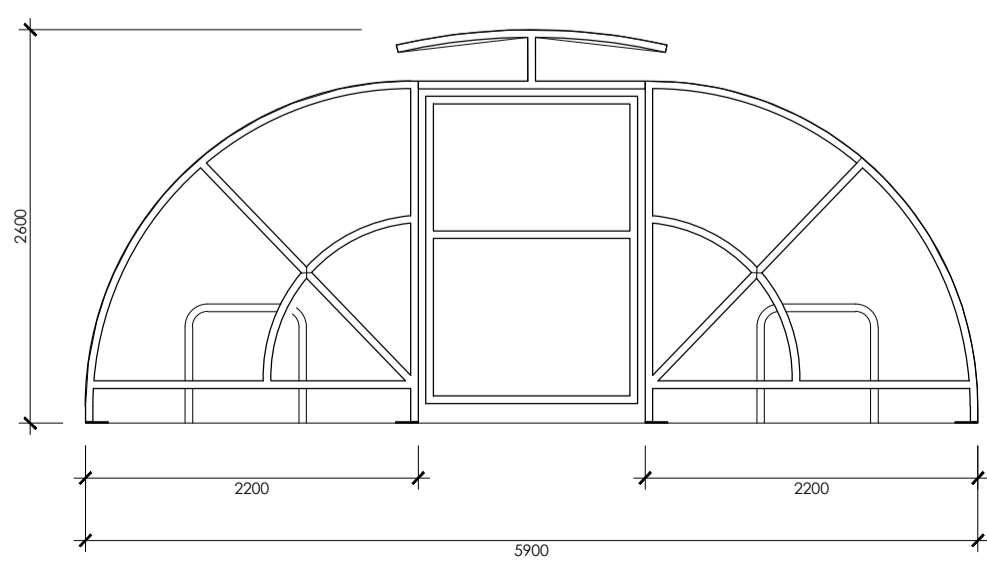

COMPOUND SIDE ELEVATION
Scale 1:50

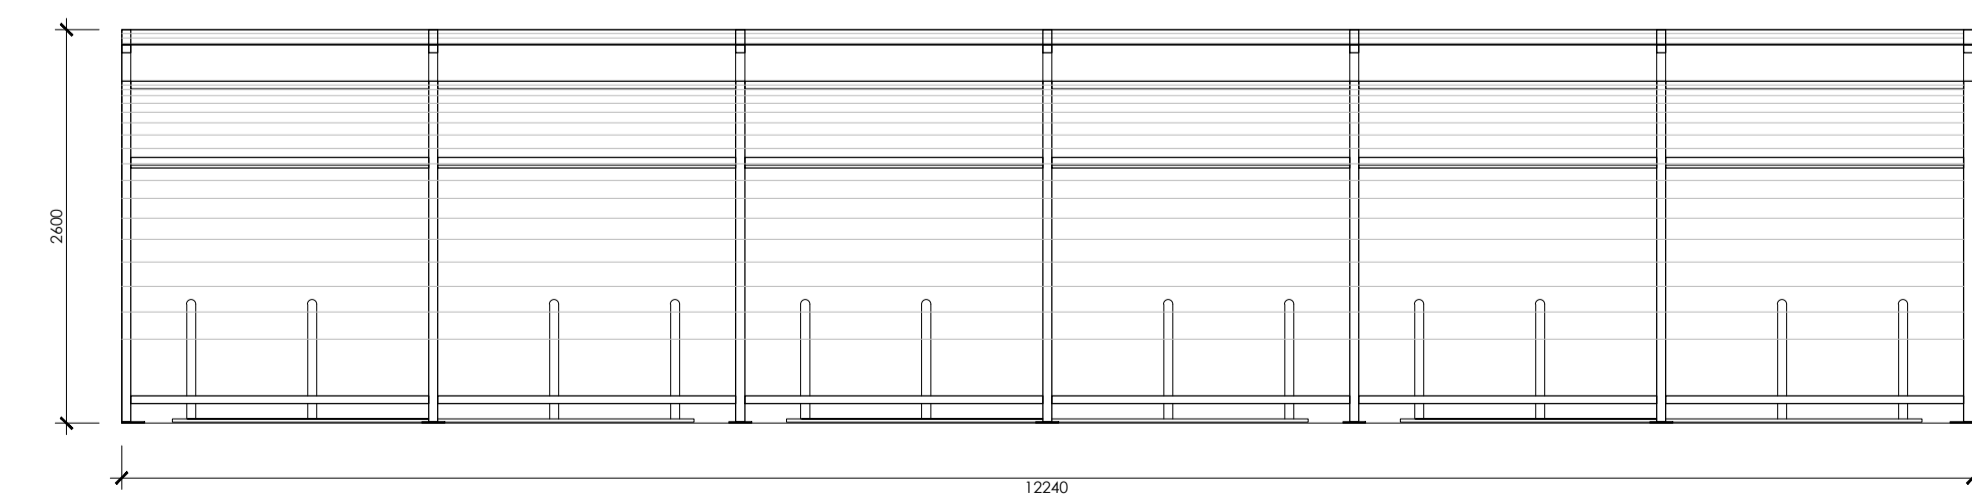

COMPOUND FRONT ELEVATION
Scale 1:50

JD CLAYTON BUILDING DESIGN
SURVEYING & DRAUGHTING
Mob: 07758 924084
Email: johnclaytonclan@msn.com