



**PROPOSED ATTIC FLOOR PLAN**  
scale 1:50

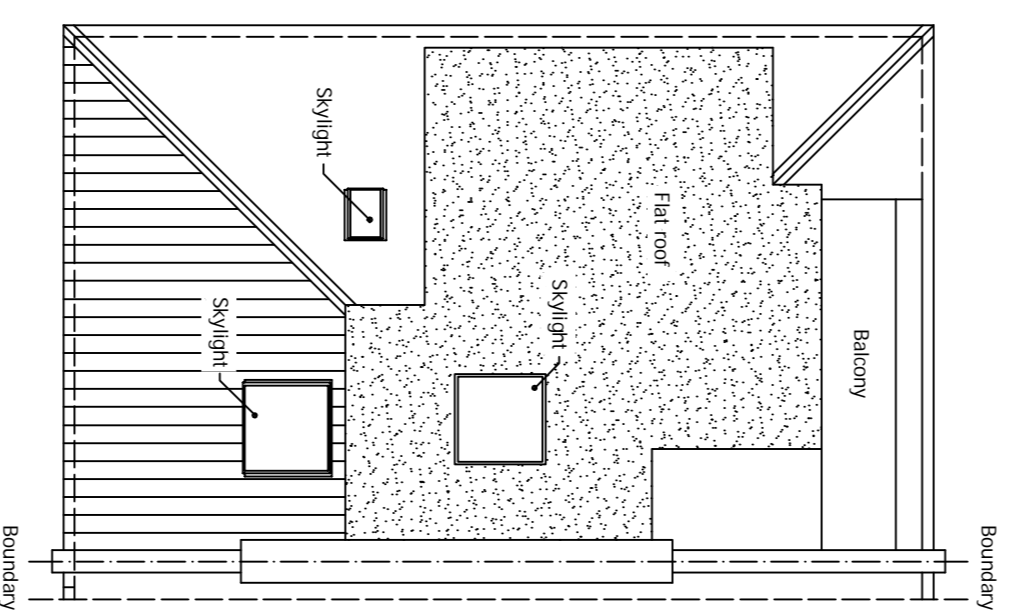

**PROPOSED ROOF PLAN**  
scale 1:100

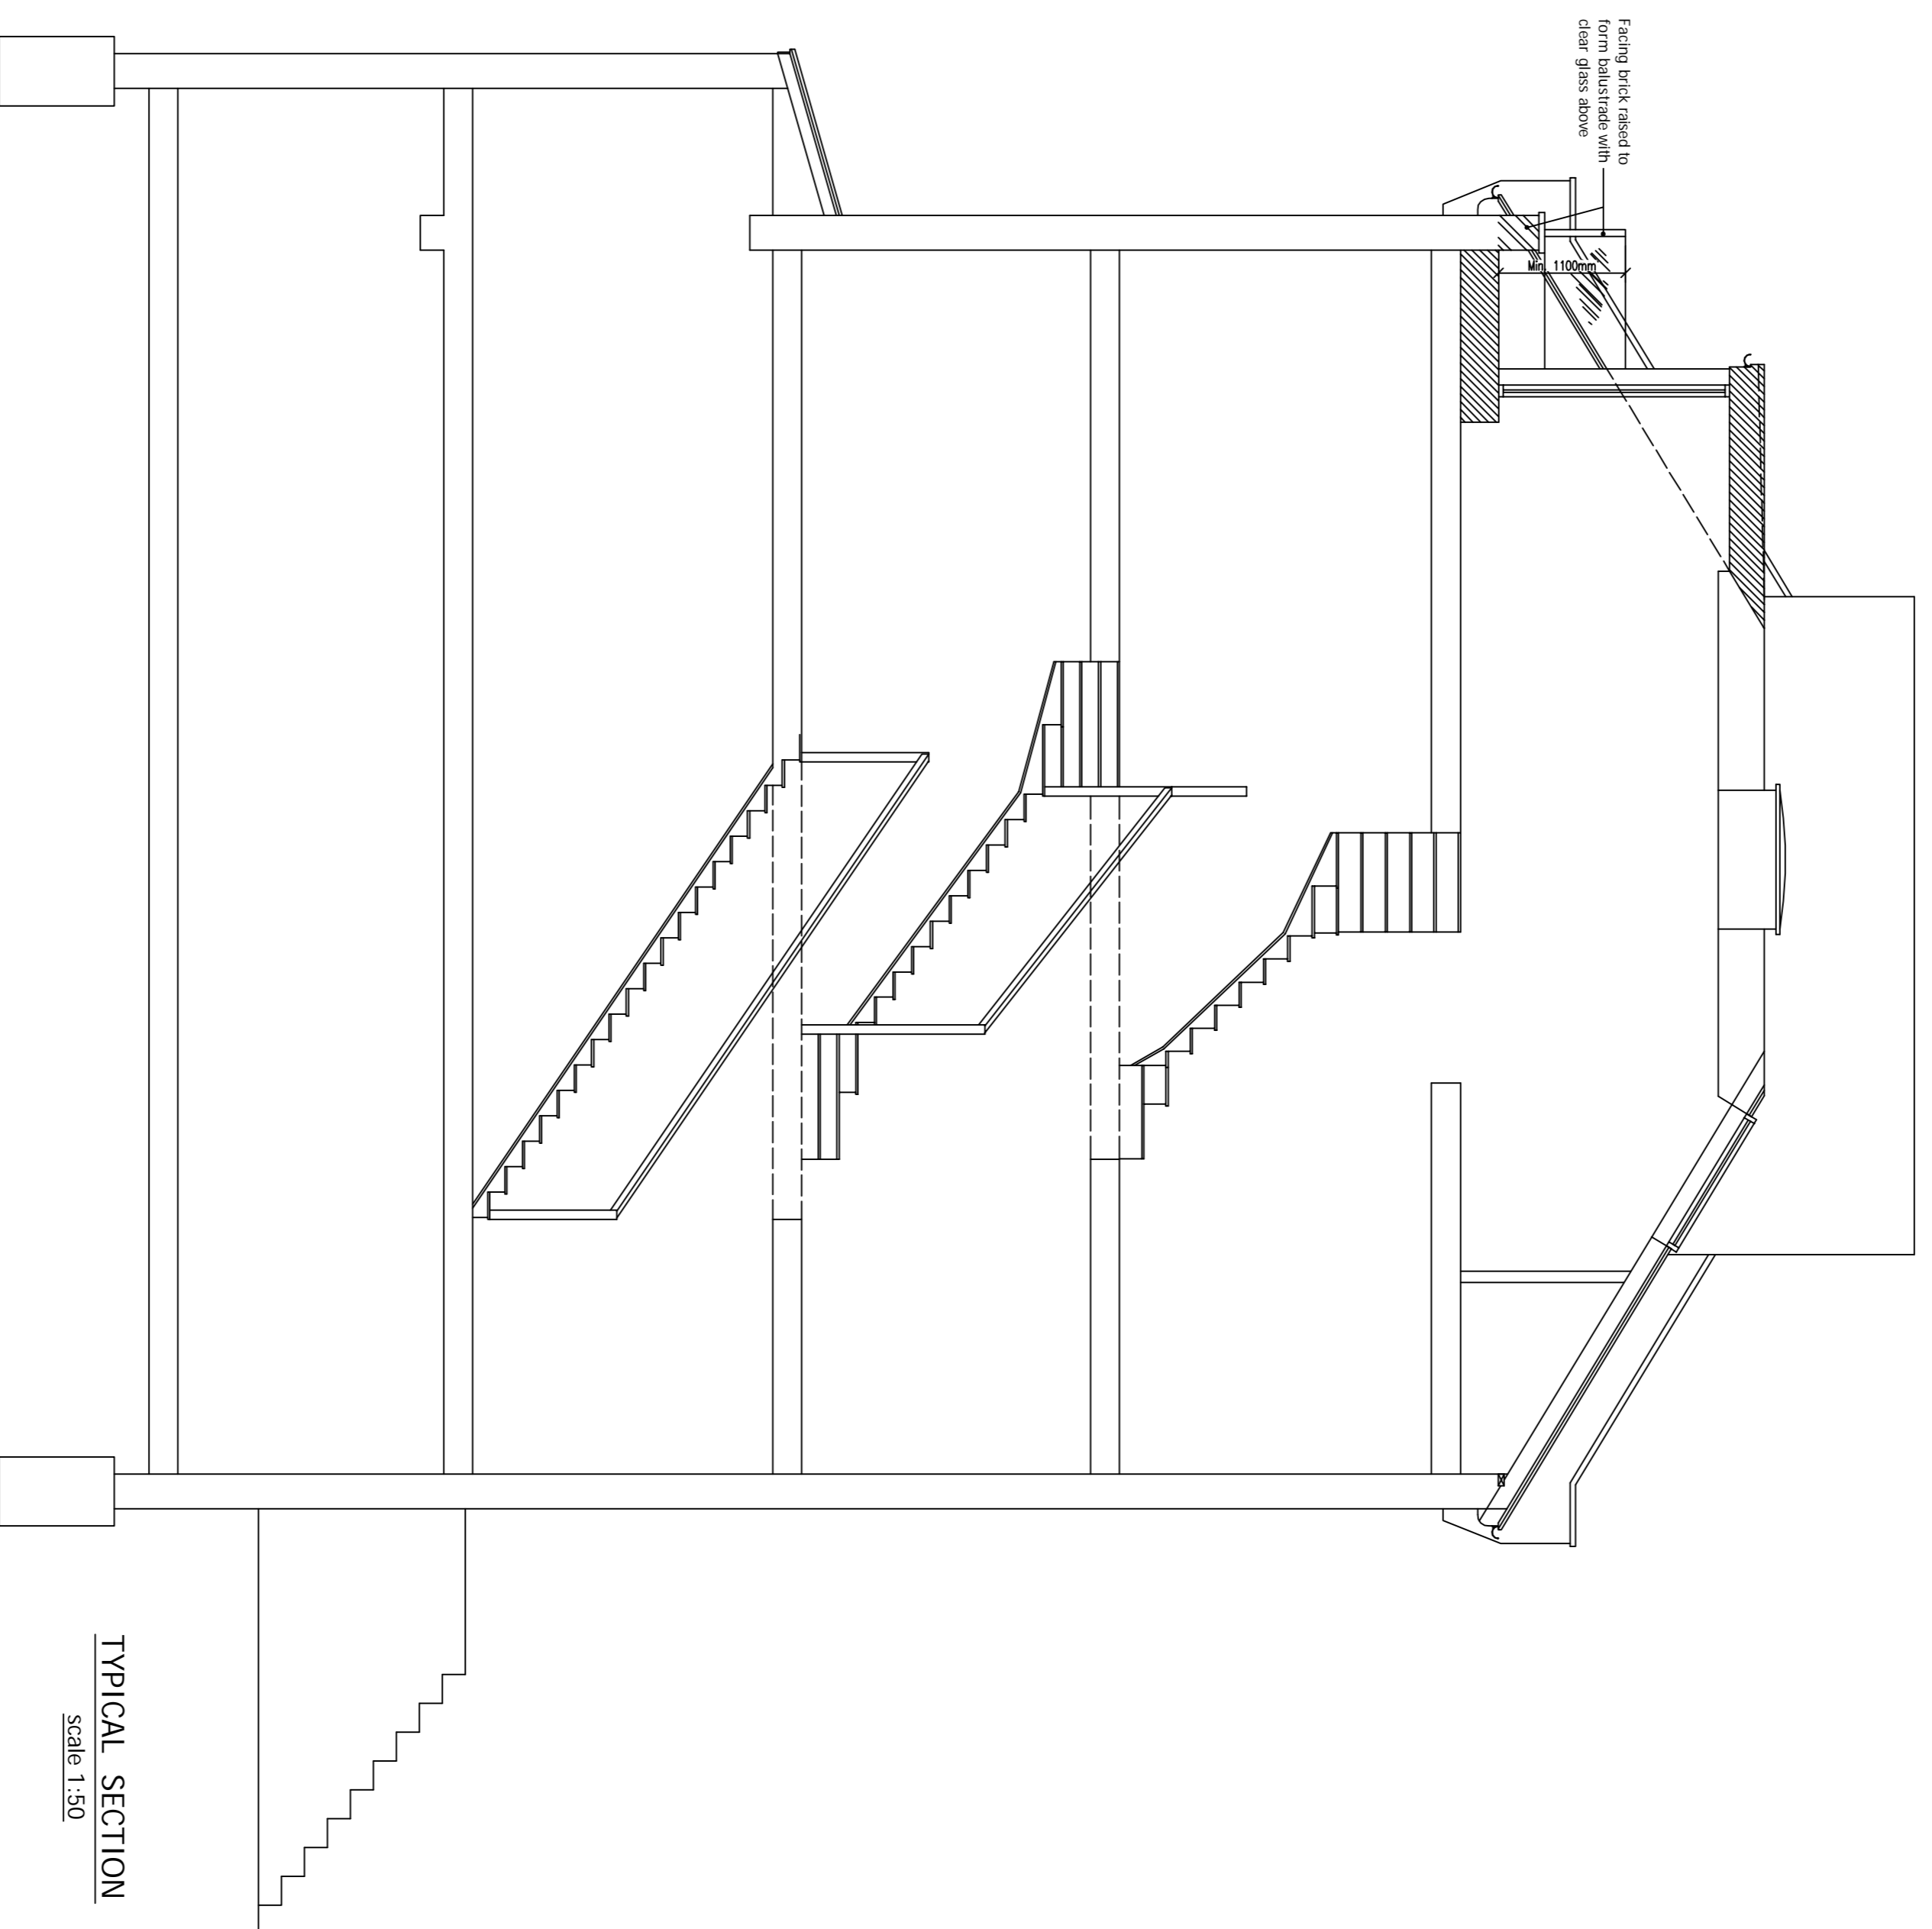

**TYPICAL SECTION**  
scale 1:50

**drawnplans.co.uk**

Project: Internal and External Alterations to Loft Floor.

For: Mr. Gordon Slade  
Flat 7  
23 Highgate Westhill  
London  
N6 6NP

Scale	Drawn by	Check by	Date
1:100, 1:50	Sheet 2 of 4	AOC	
1:1	DATE DRAWN		MAY-2012

For Drawings Tel: 0800 7836790

E-mail :- drawnplansco@aol.com