


PROPOSED FRONT ELEVATION
Scale 1:50

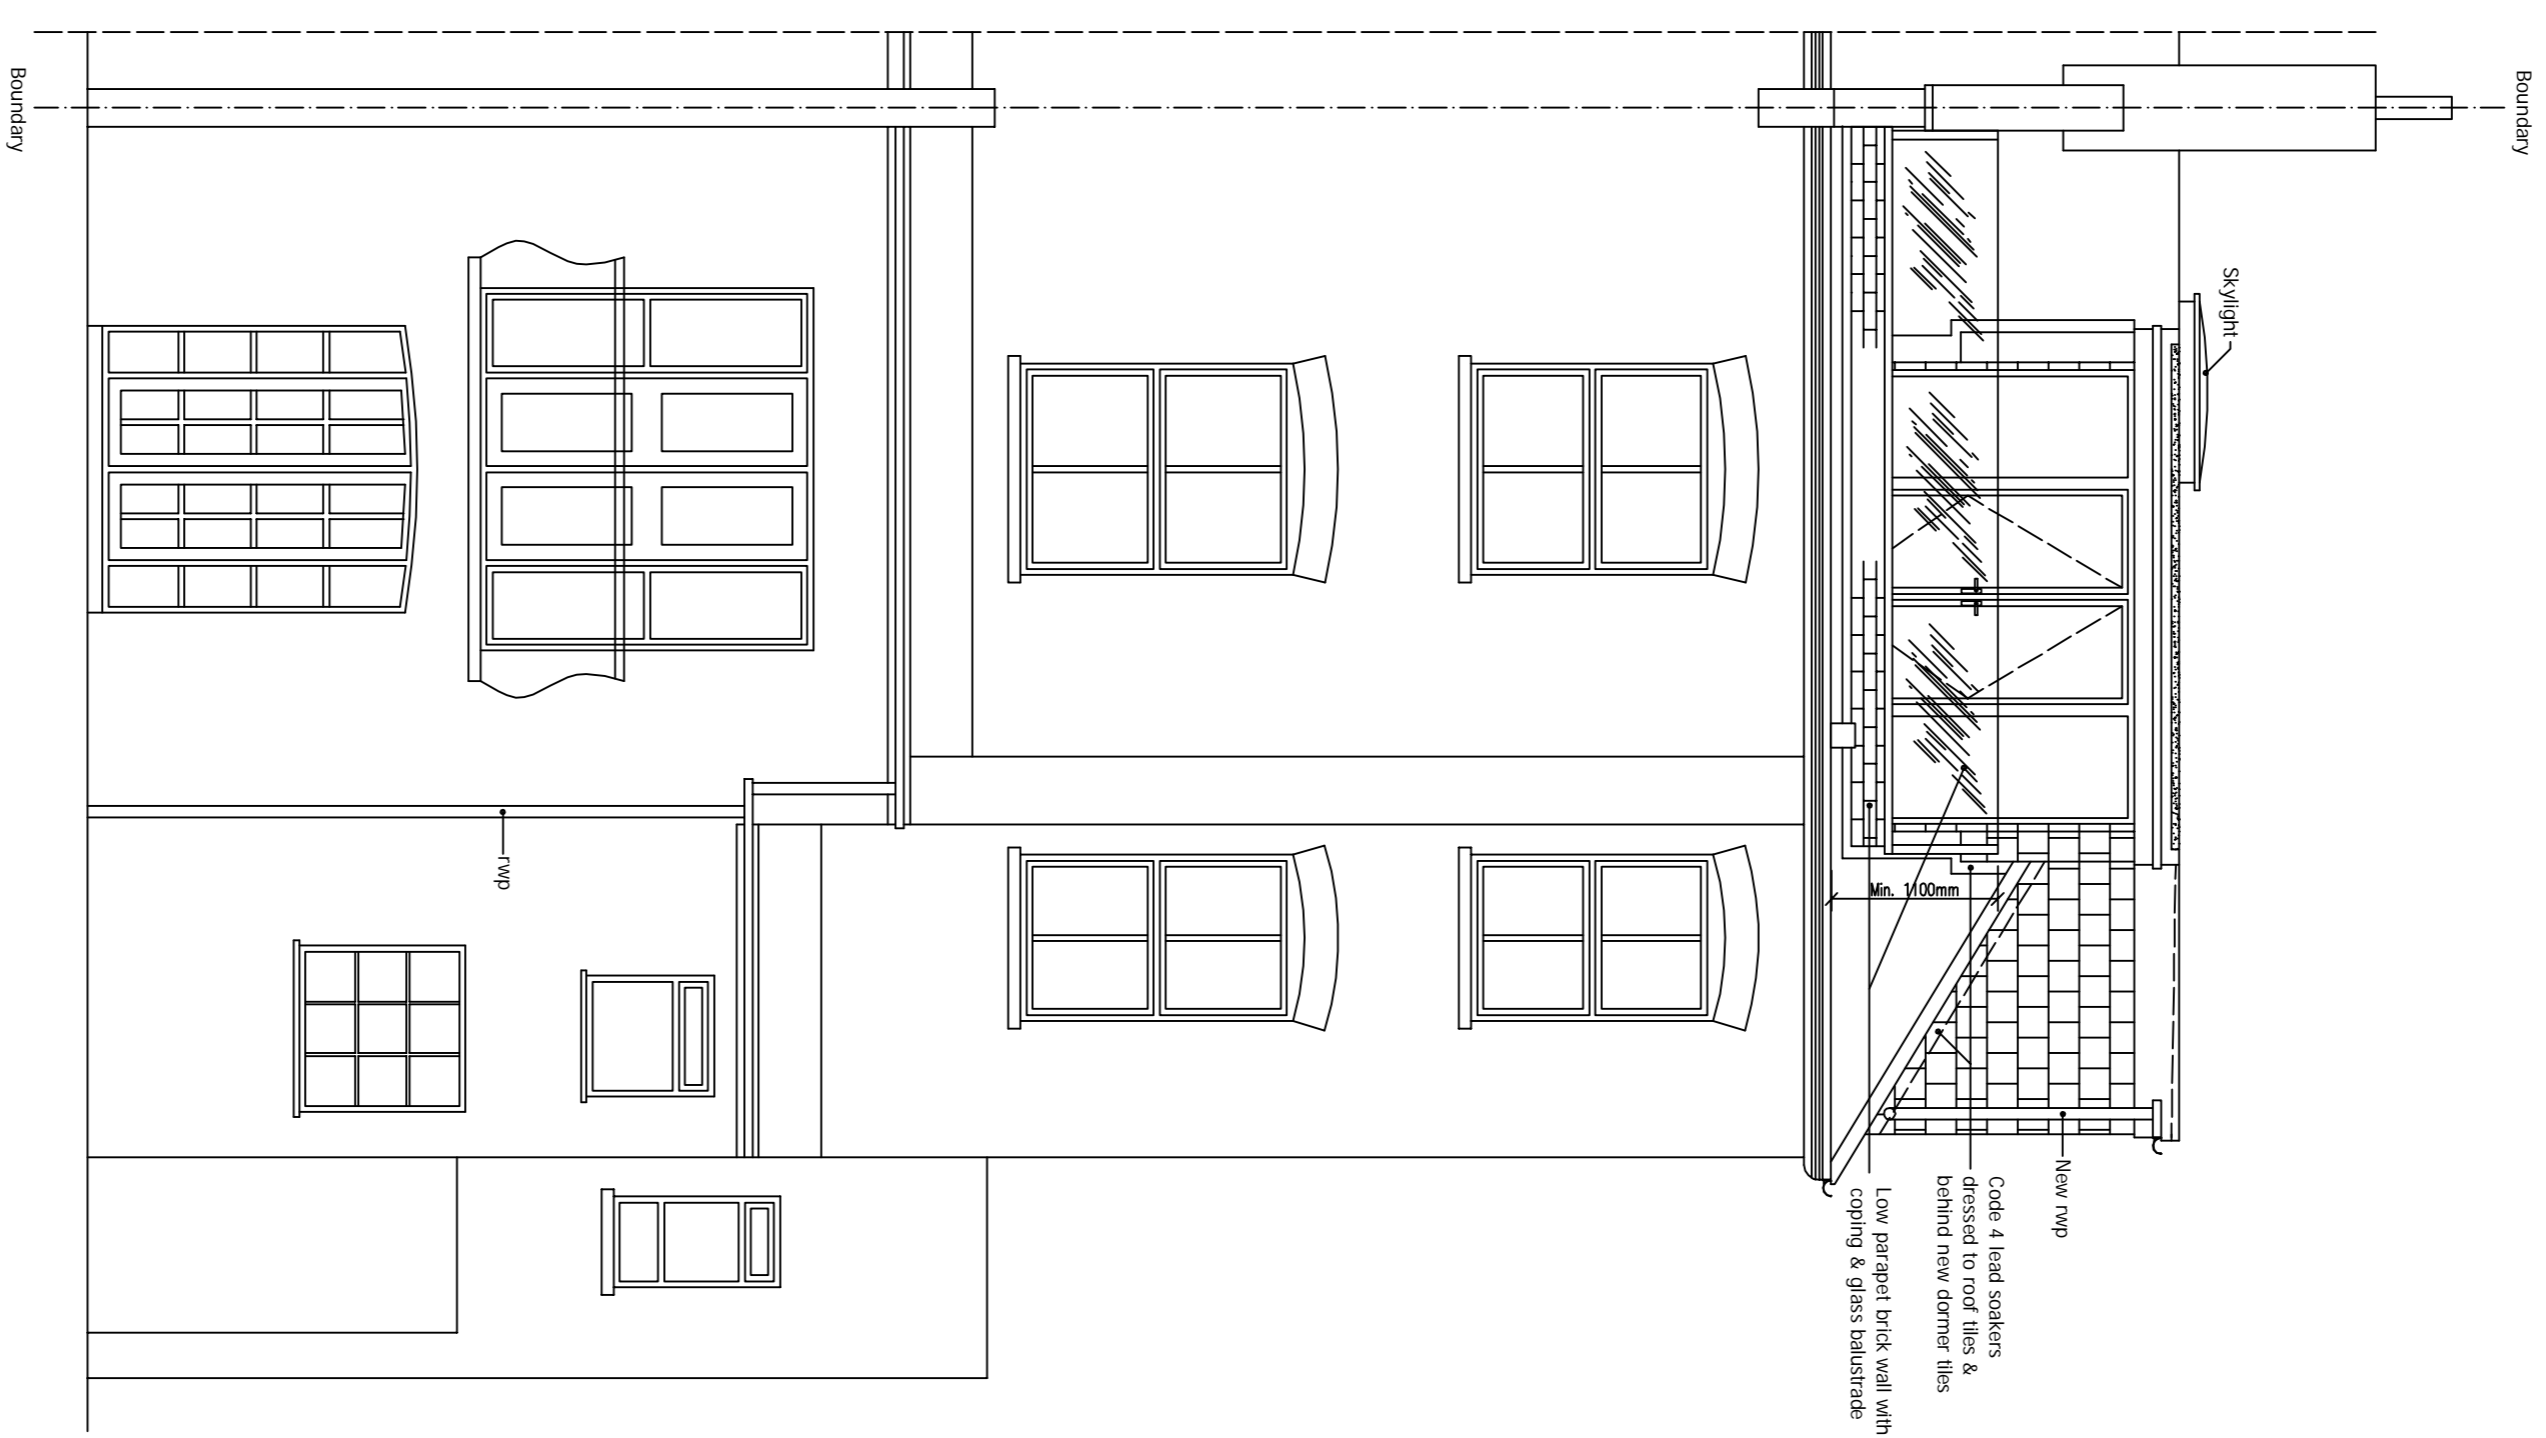

PROPOSED REAR ELEVATION
Scale 1:50

drawnplans.co.uk

Project
Internal and External
Alterations to Loft Floor.

For
Mr. Gordon Slade
Flat 7
23 Highgate Westhill
London
N6 6NP

Scale	Dwg no.	Ref no.
1:100, 1:50	Sheet 3 of 4	A0C
Drawn by	Date Drawn	
I.T.	May-2012	

For Drawings Tel: 0800 7836790

E-mail :- drawnplans@aol.com