





GROUND FLOOR PLAN - LIFT WELL REFERENCE

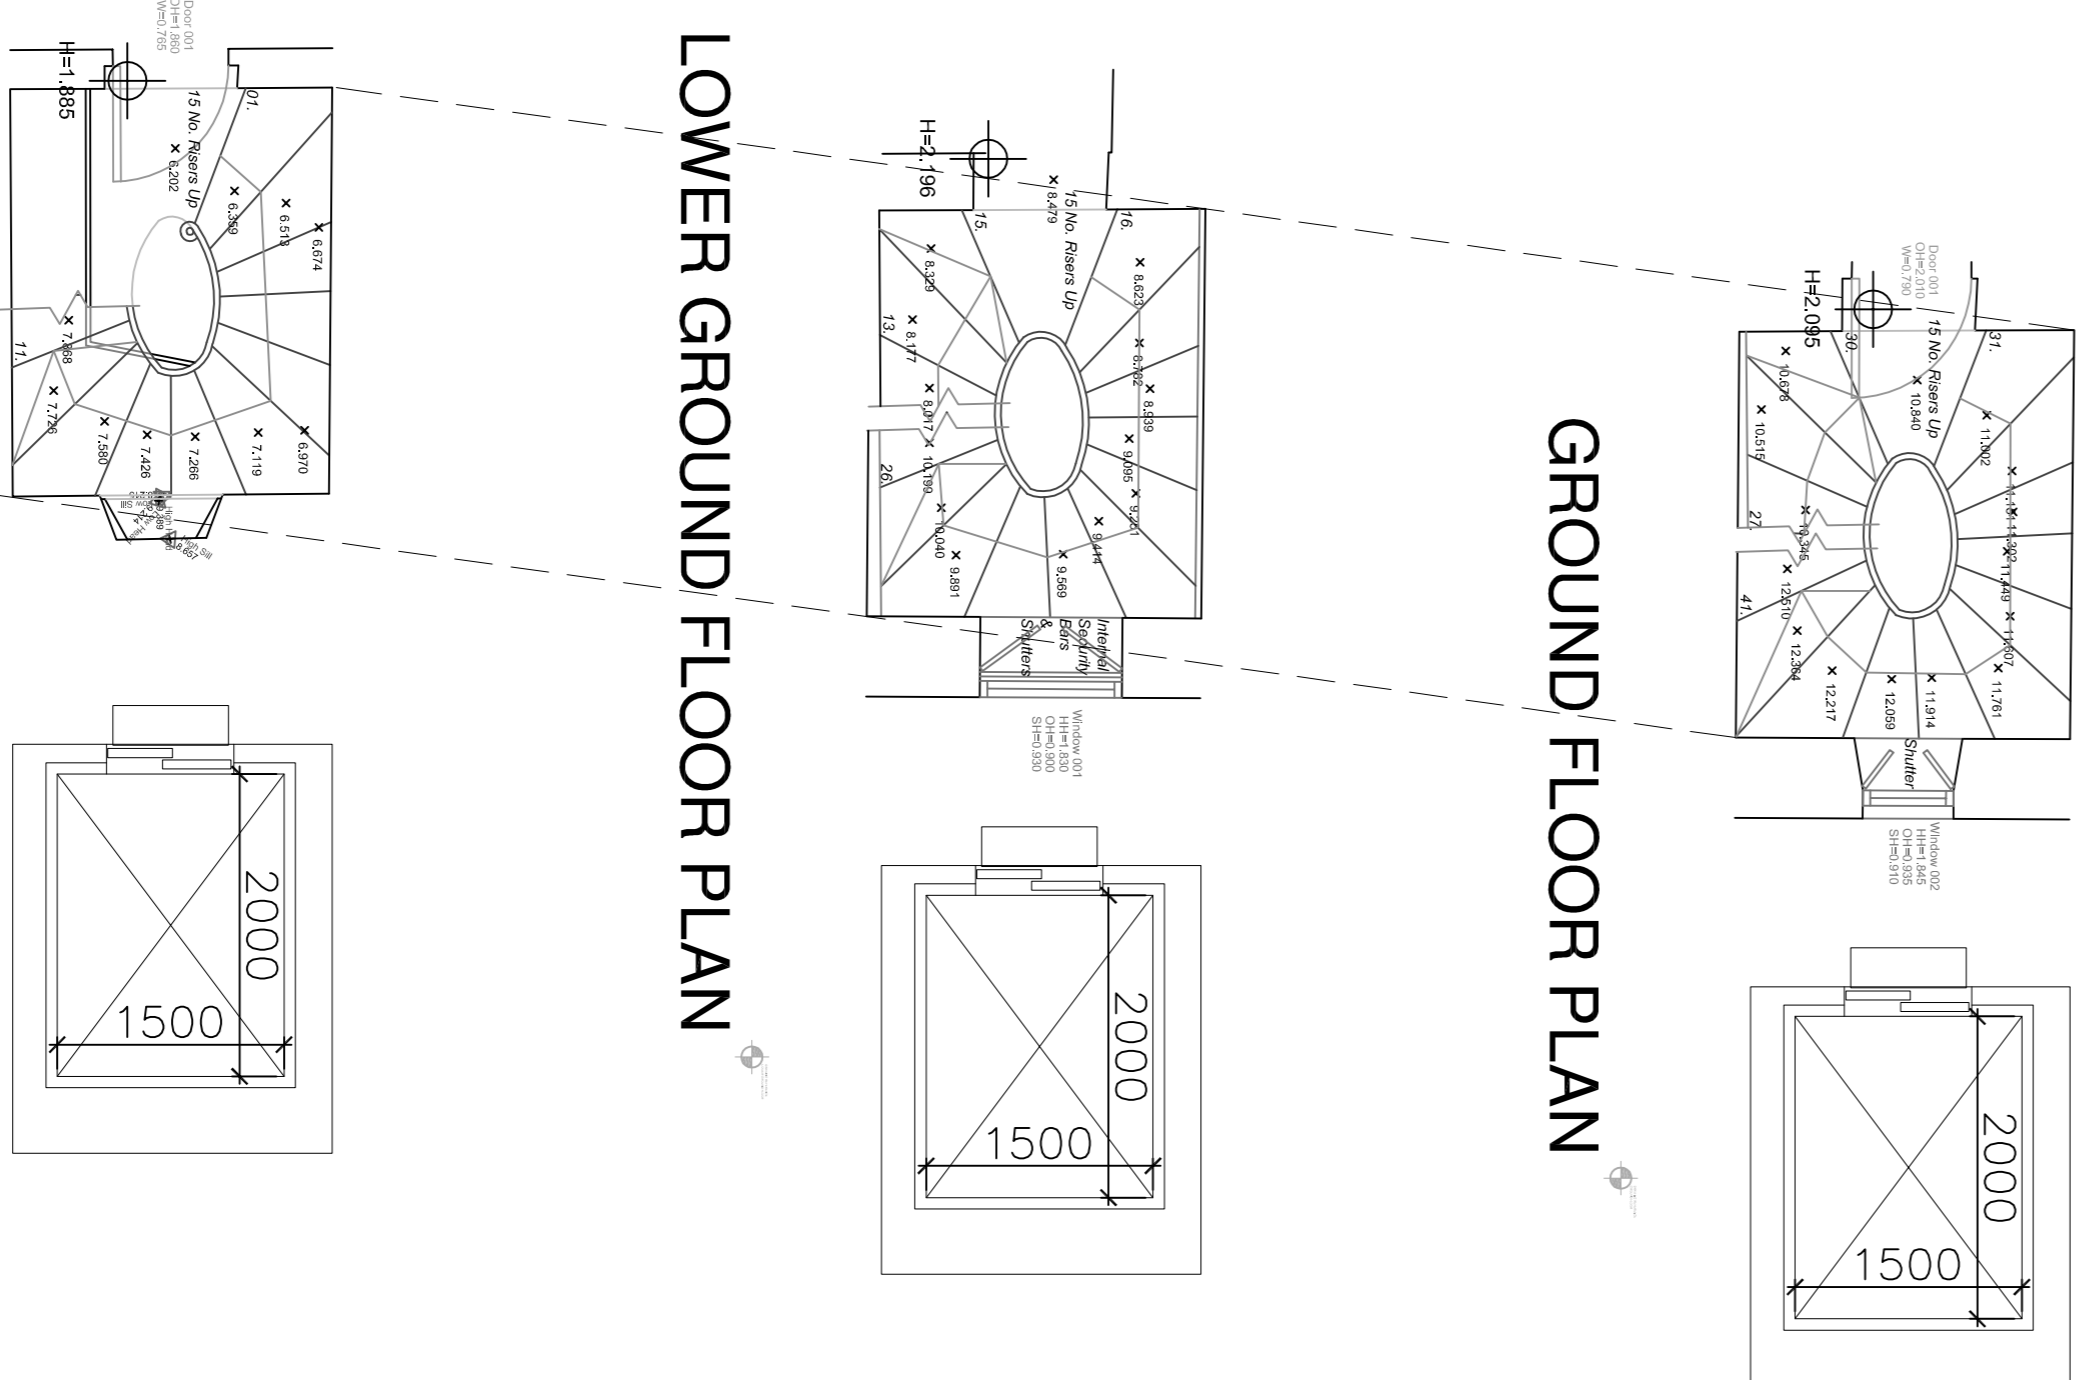


LOWER GROUND FLOOR PLAN

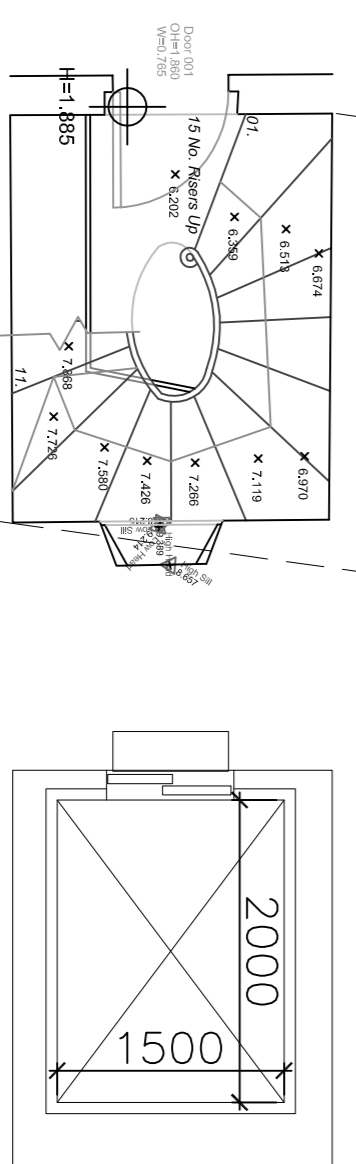


BASEMENT FLOOR PLAN

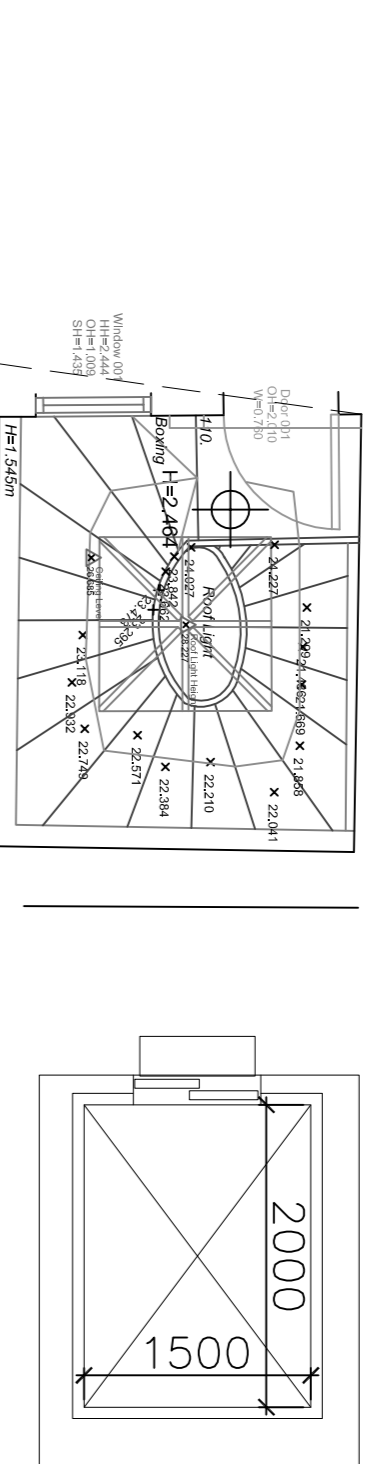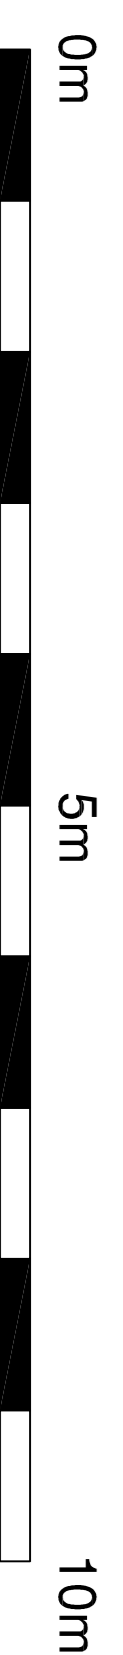


THIRD FLOOR PLAN

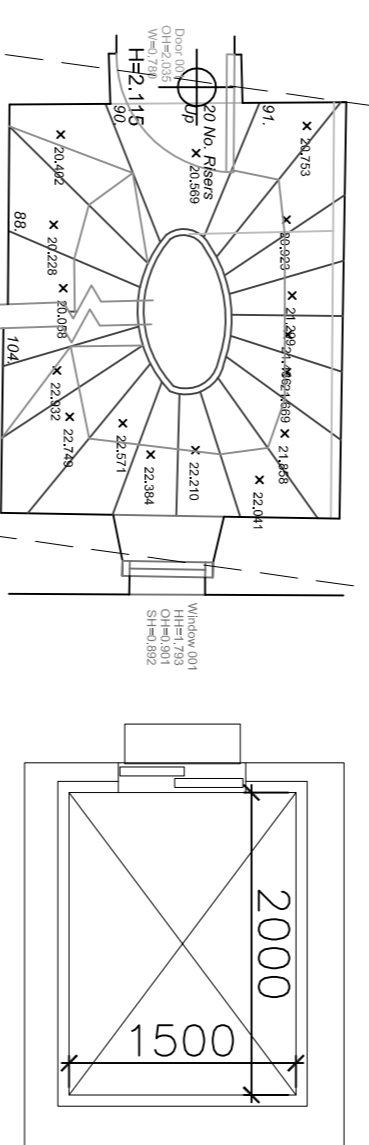

SECOND FLOOR PLAN

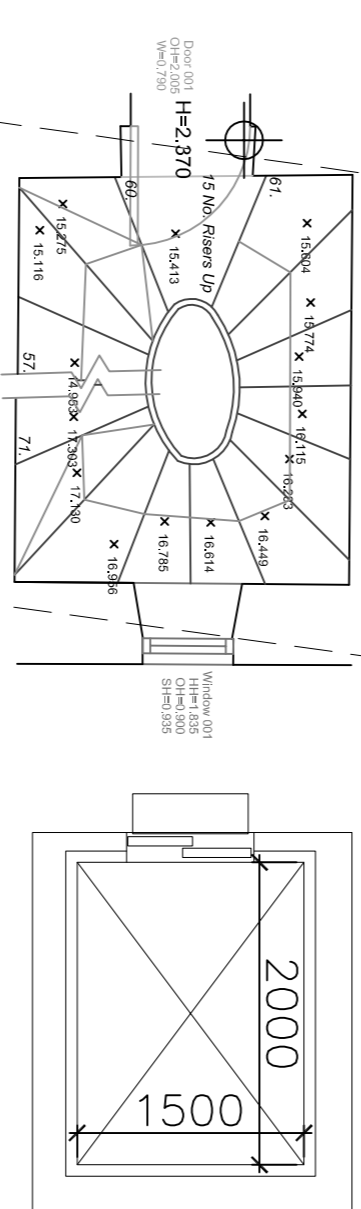

FIRST FLOOR PLAN

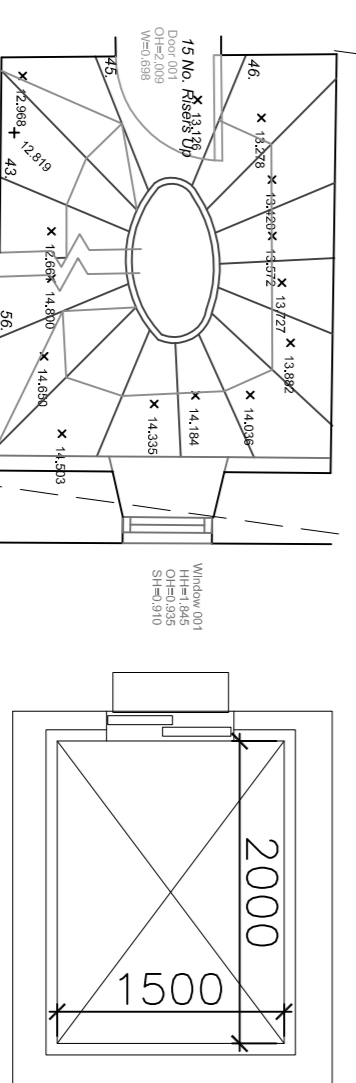

MEZZANINE FLOOR PLAN

FARBERS 66 LINCOLN'S INN FIELDS, LONDON REFURBISHMENT PROJECT LIFT INSTALLATION DIAGRAMMATIC 20/07/2018		Scale: 1:50 @ A1 DWG NO: 68LFL/LIFT REV:	Glyn Williams Dip Arch(Hons) RIBA Chartered Architects RIBA Chartered Practice 1 Highfield Chase Danbury, Essex CO14 4EG 01473 852692 01473 859557
---	--	--	---