



Client: Mr J Wald
Project: 56 Dartmouth Park Road,
London,
NW5 1SN

Drawing number:
Drawing Title:
Phase:
Scale:

P-02
EXISTING SITE PLAN
Planning Application
1:100 @ A3

Not for Construction

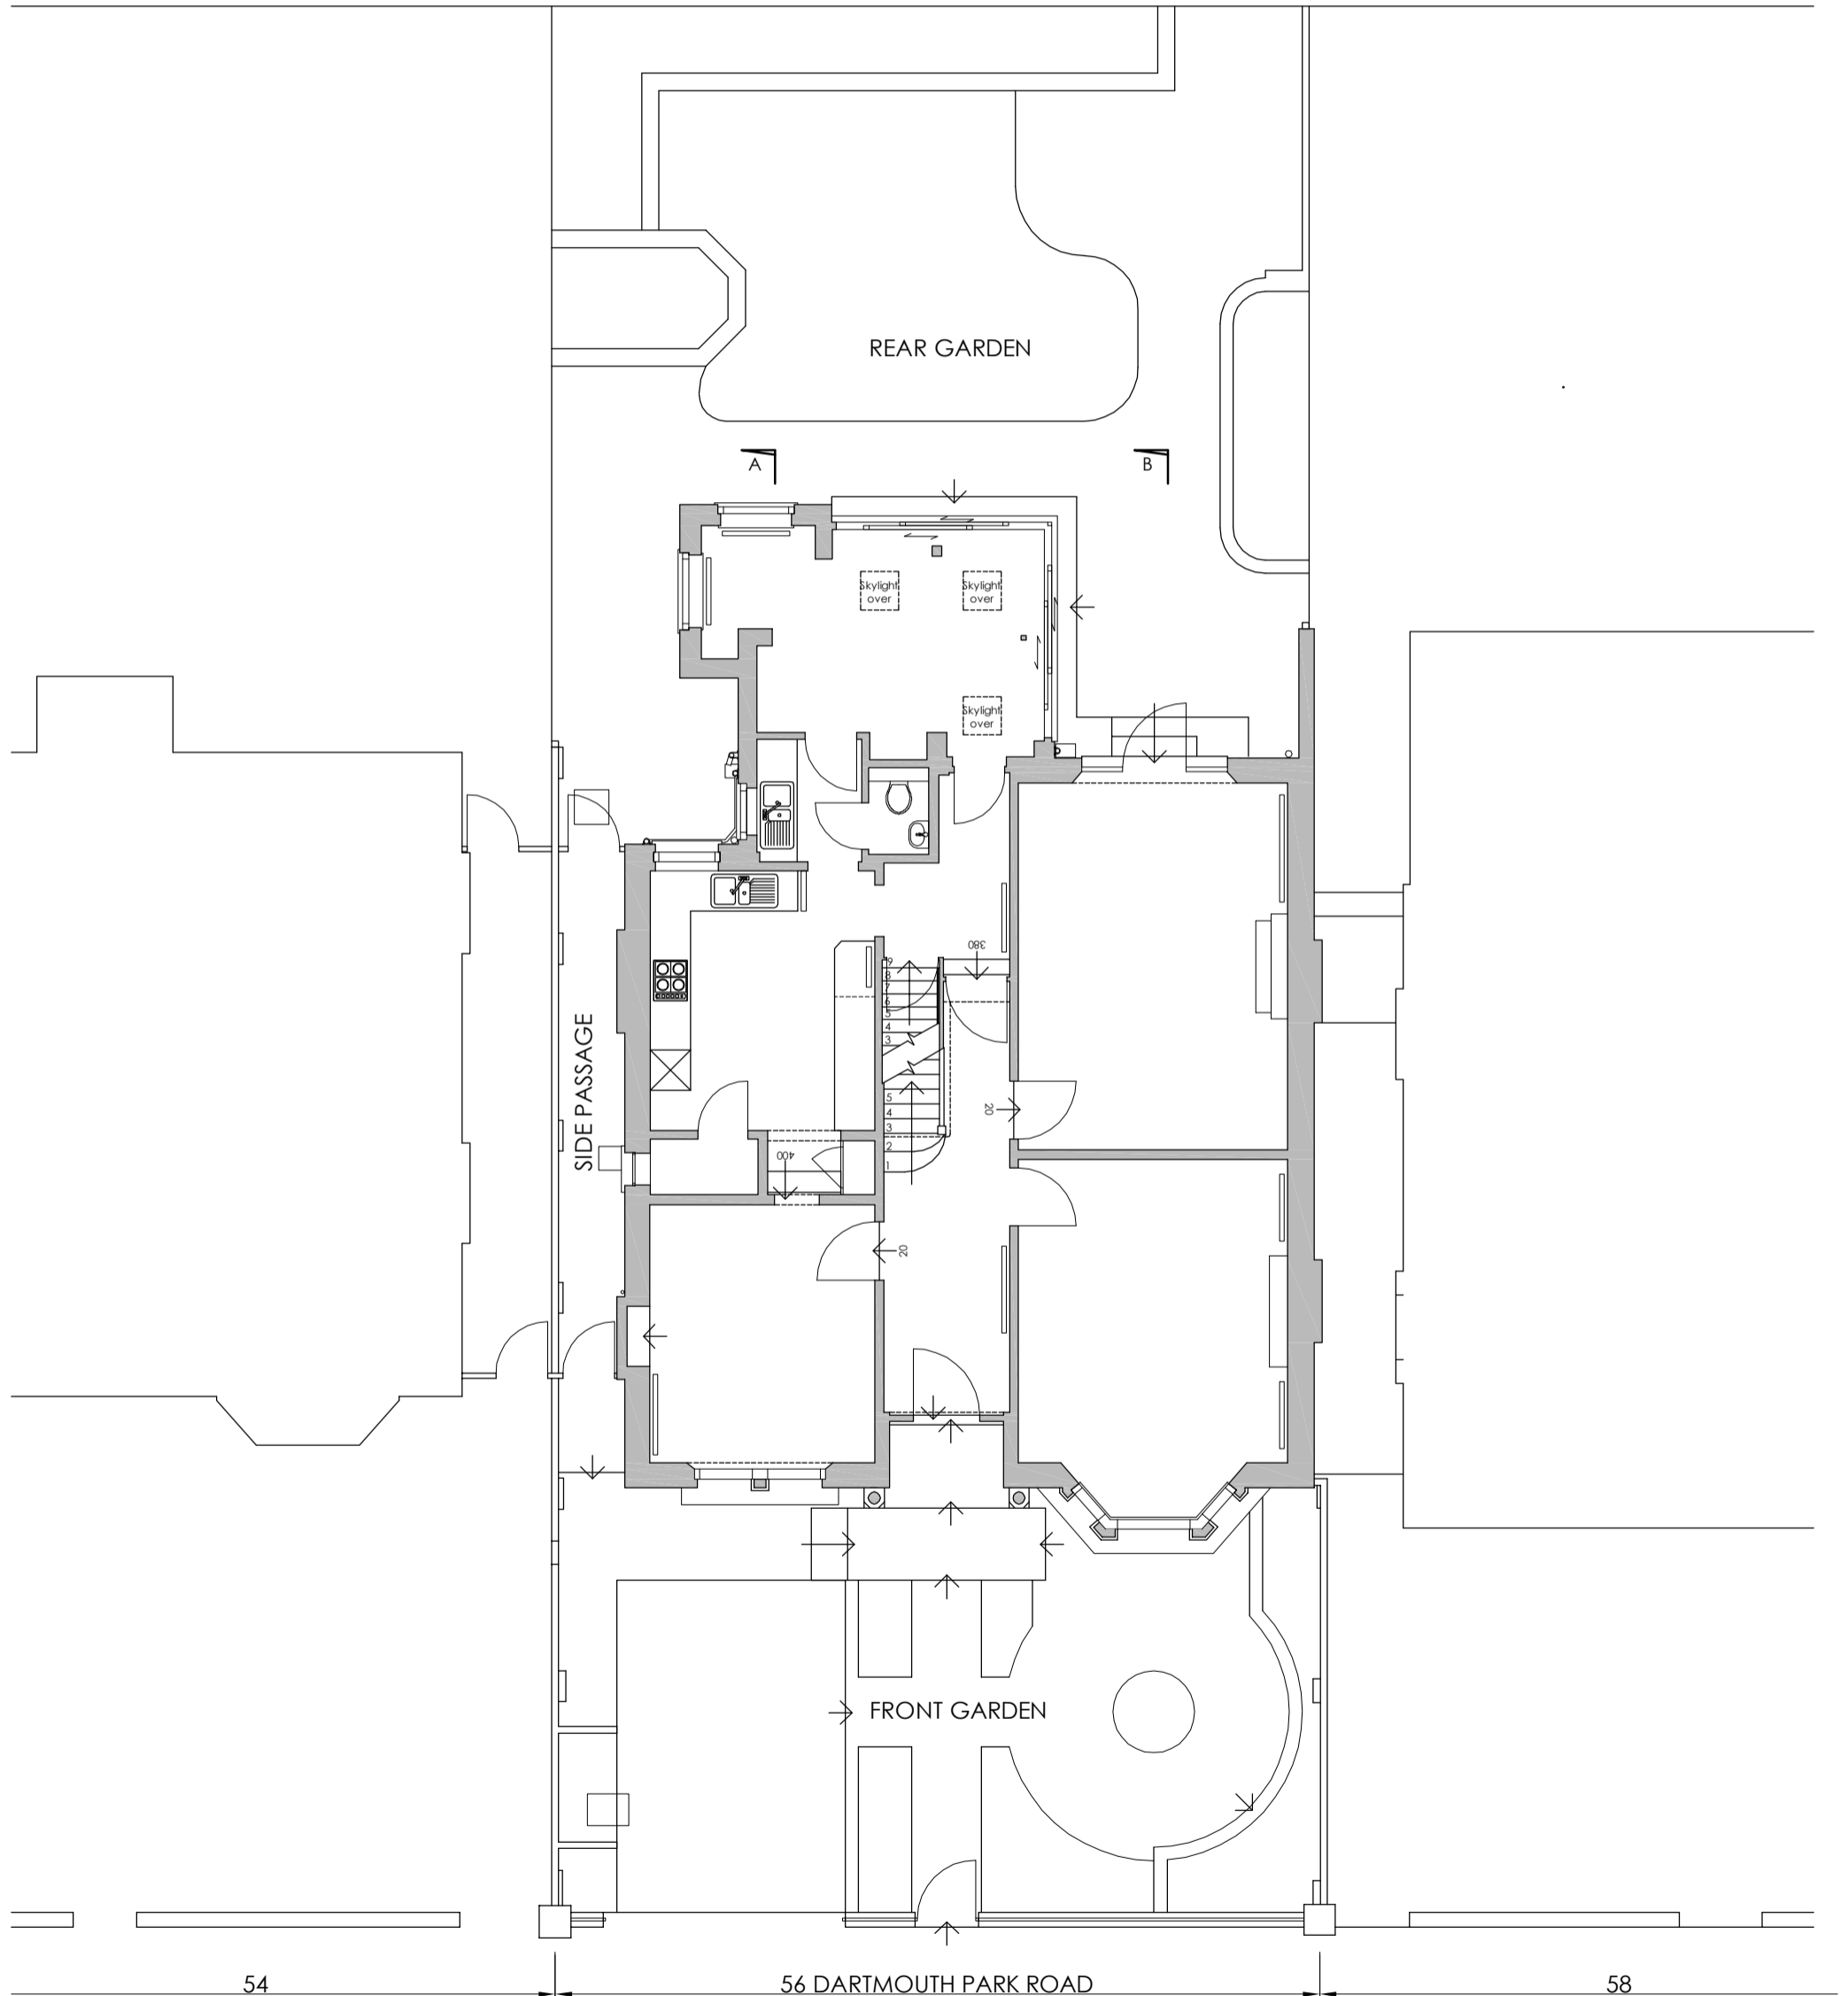

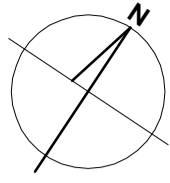

Client: Mr J Wald
Project: 56 Dartmouth Park Road,
London,
NW5 1SN

Drawing number:
Drawing Title:
Phase:
Scale:

P-03
EXISTING BASEMENT PLAN
Planning Application
1:50 @ A3


Not for Construction


A

B

54

58

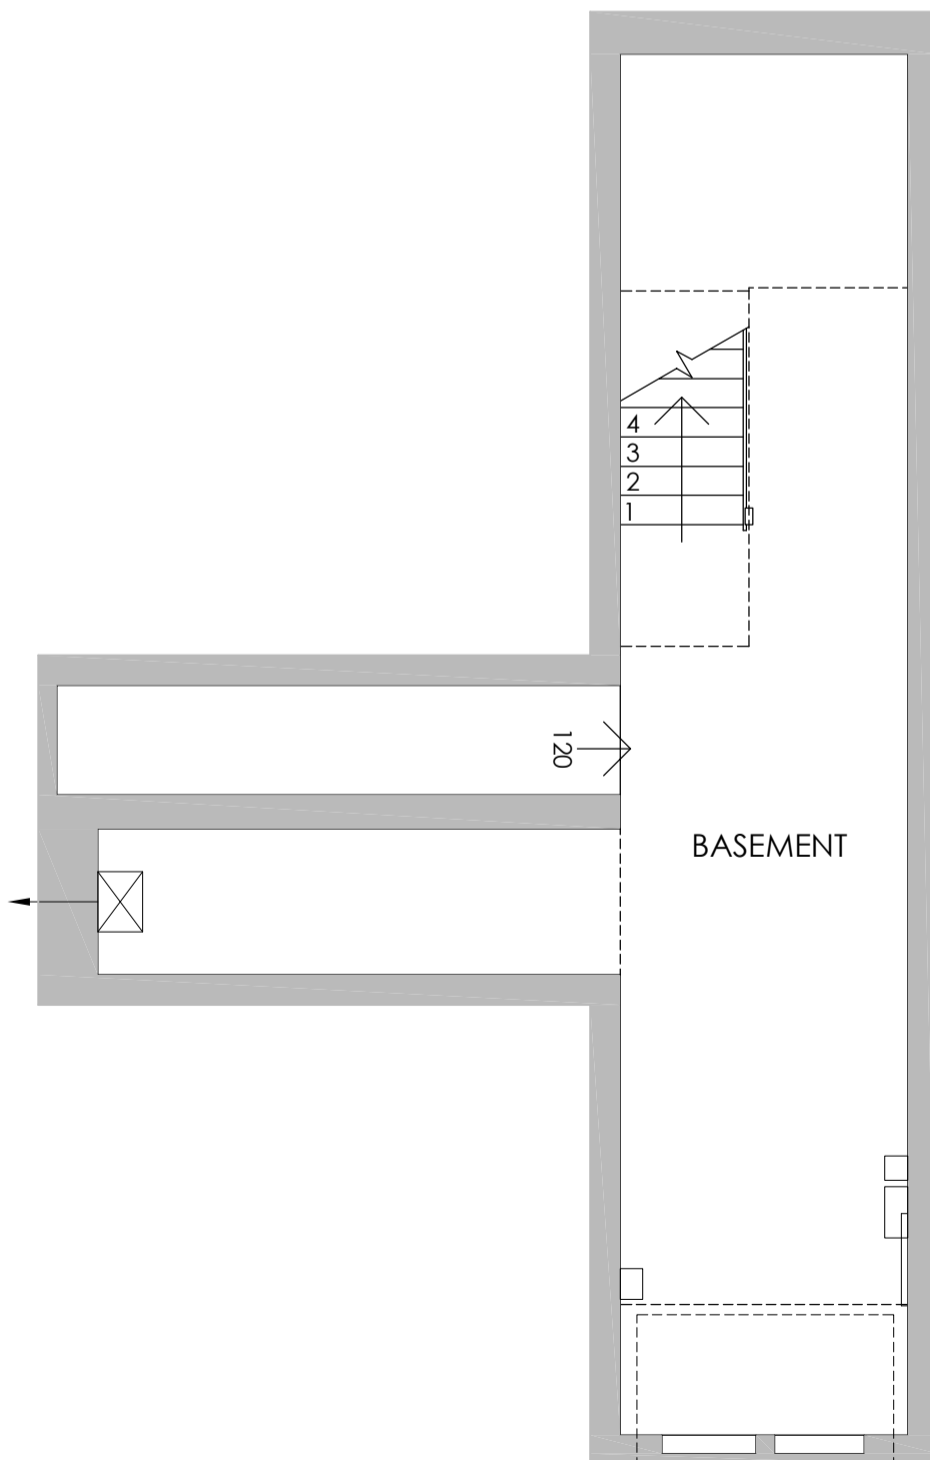

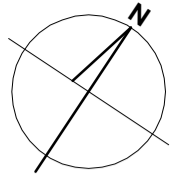



Client: Mr J Wald
Project: 56 Dartmouth Park Road,
London,
NW5 1SN

Drawing number:
Drawing Title:
Phase:
Scale:

P-04
EXISTING GROUND FLOOR PLAN
Planning Application
1:50 @ A3

Not for Construction

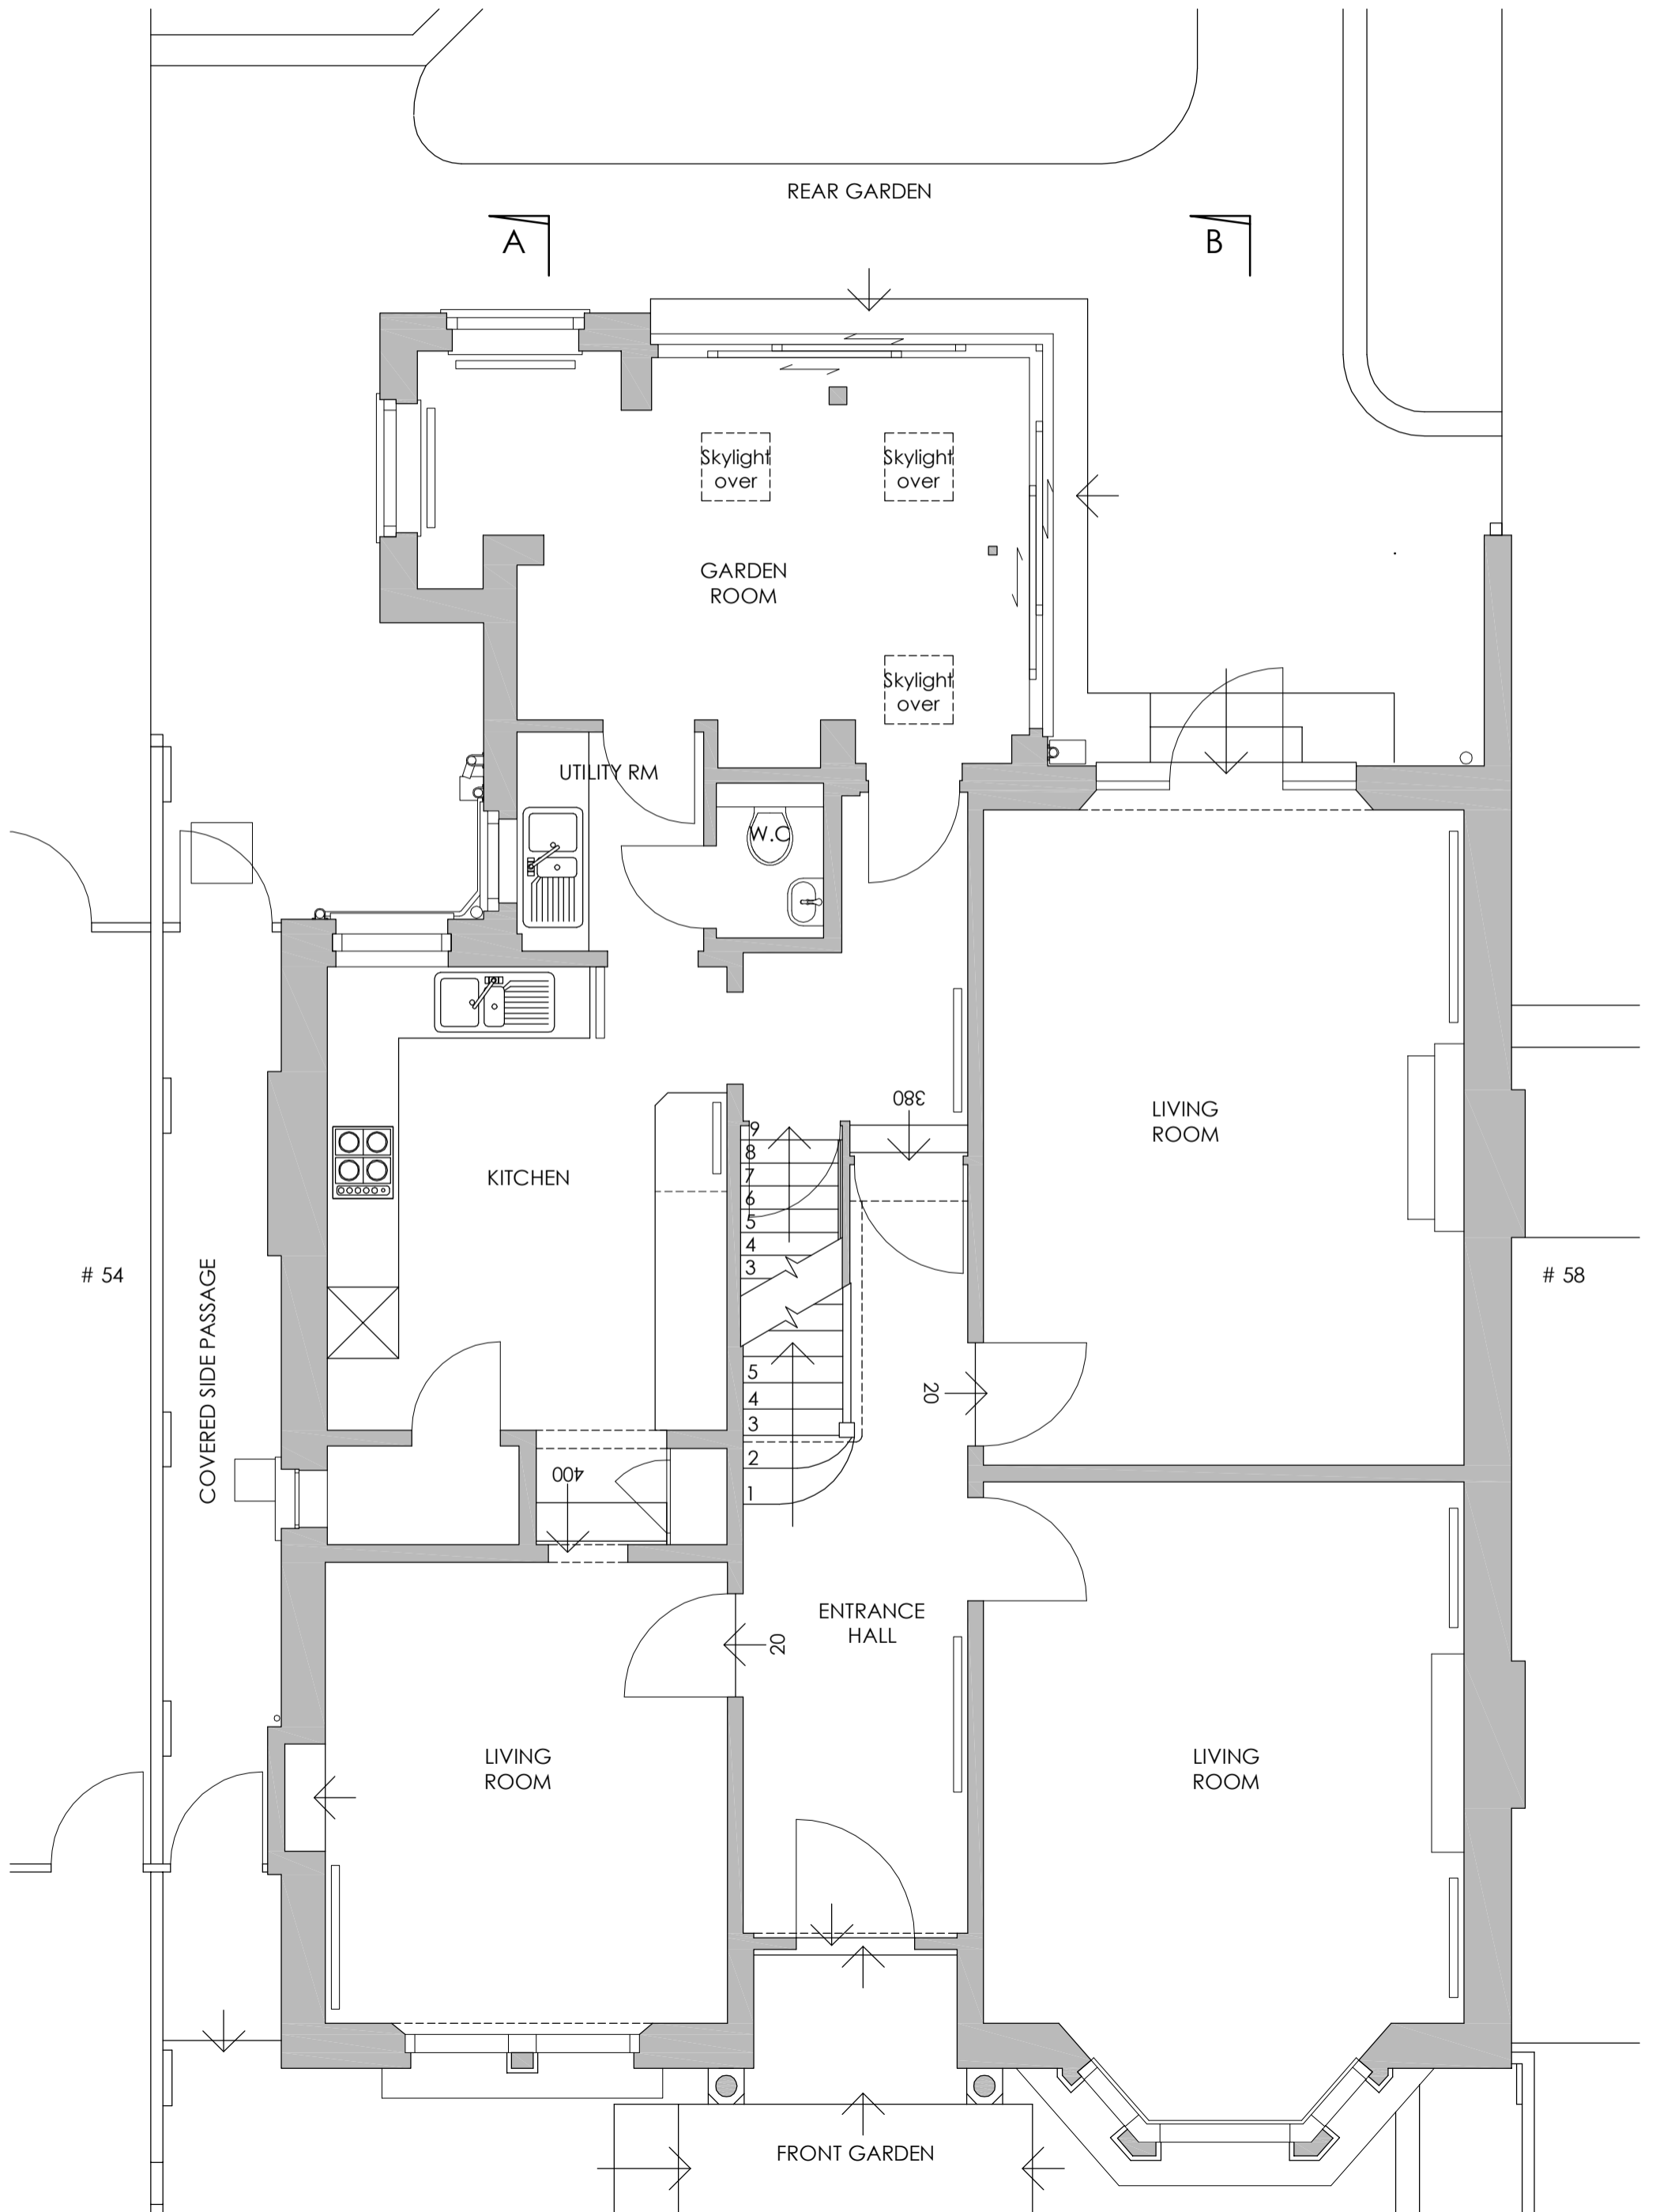

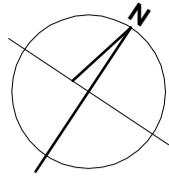



Client: Mr J Wald
Project: 56 Dartmouth Park Road,
London,
NW5 1SN

Drawing number:
Drawing Title:
Phase:
Scale:

P-05
EXISTING FIRST FLOOR PLAN
Planning Application
1:50 @ A3

Not for Construction

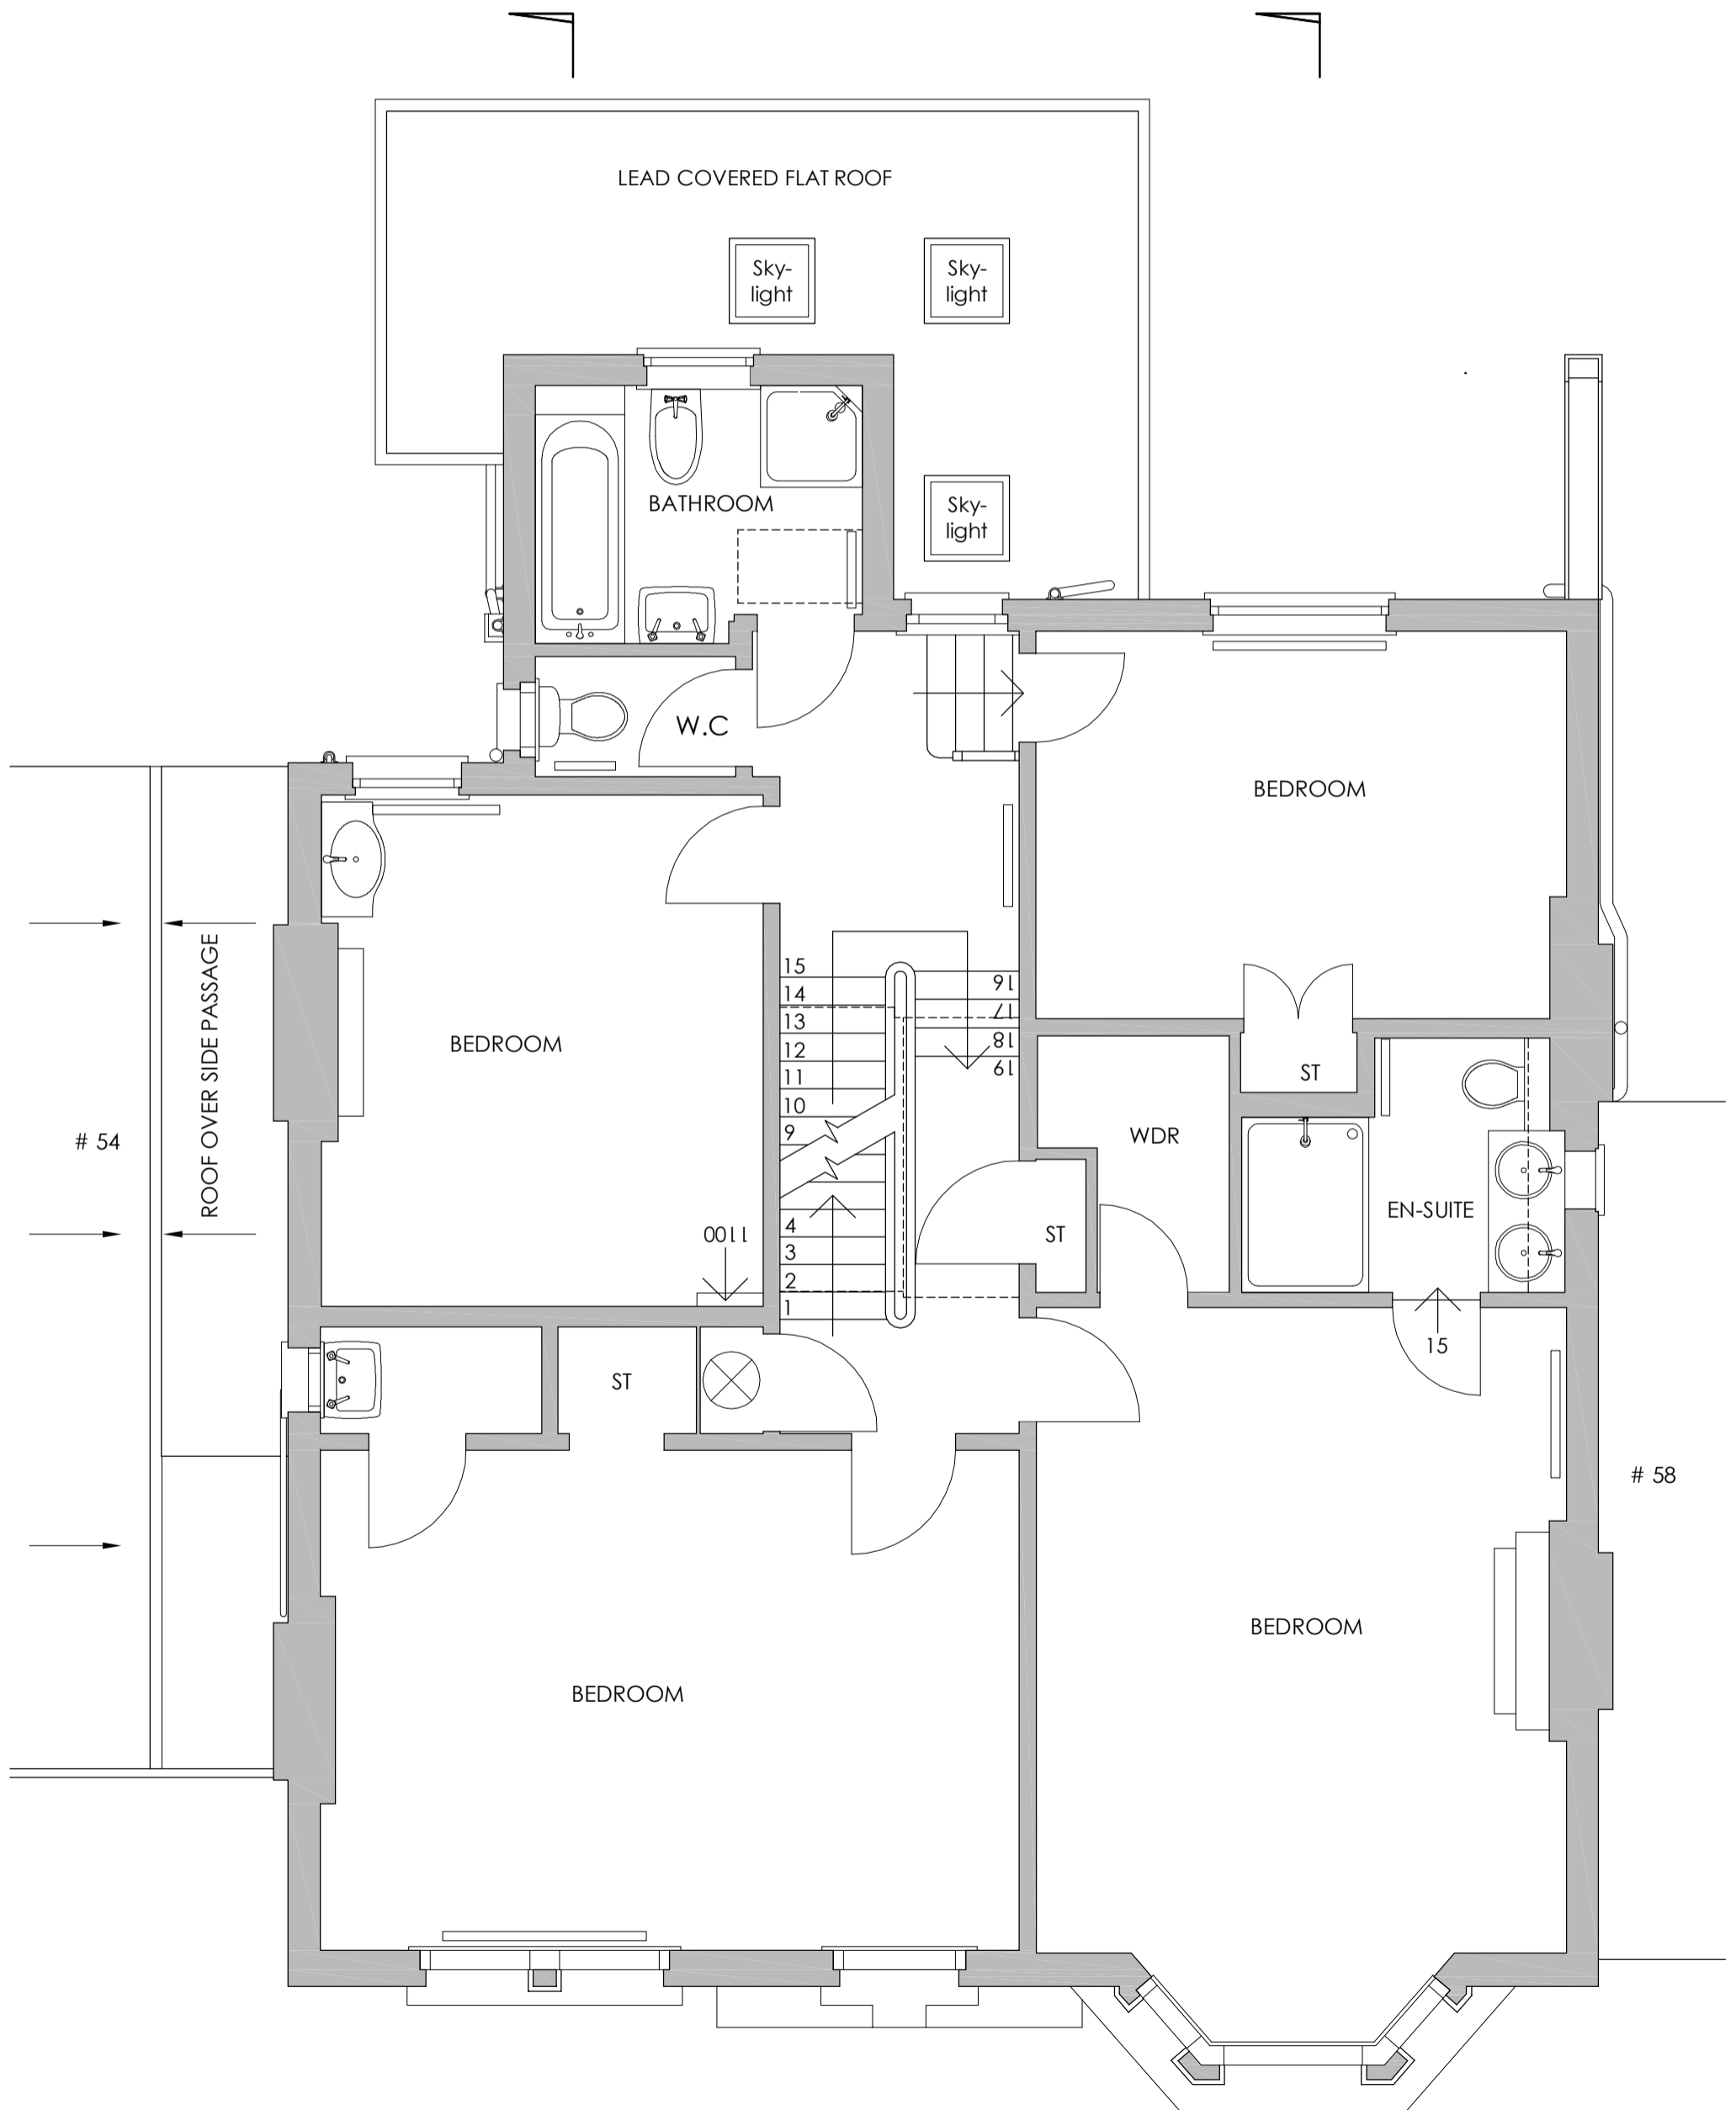

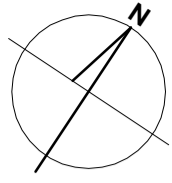

Client: Mr J Wald
Project: 56 Dartmouth Park Road,
London,
NW5 1SN


Drawing number:
Drawing Title:
Phase:
Scale:


P-06
EXISTING SECOND FLOOR PLAN
Planning Application
1:50 @ A3

Not for Construction

A

B

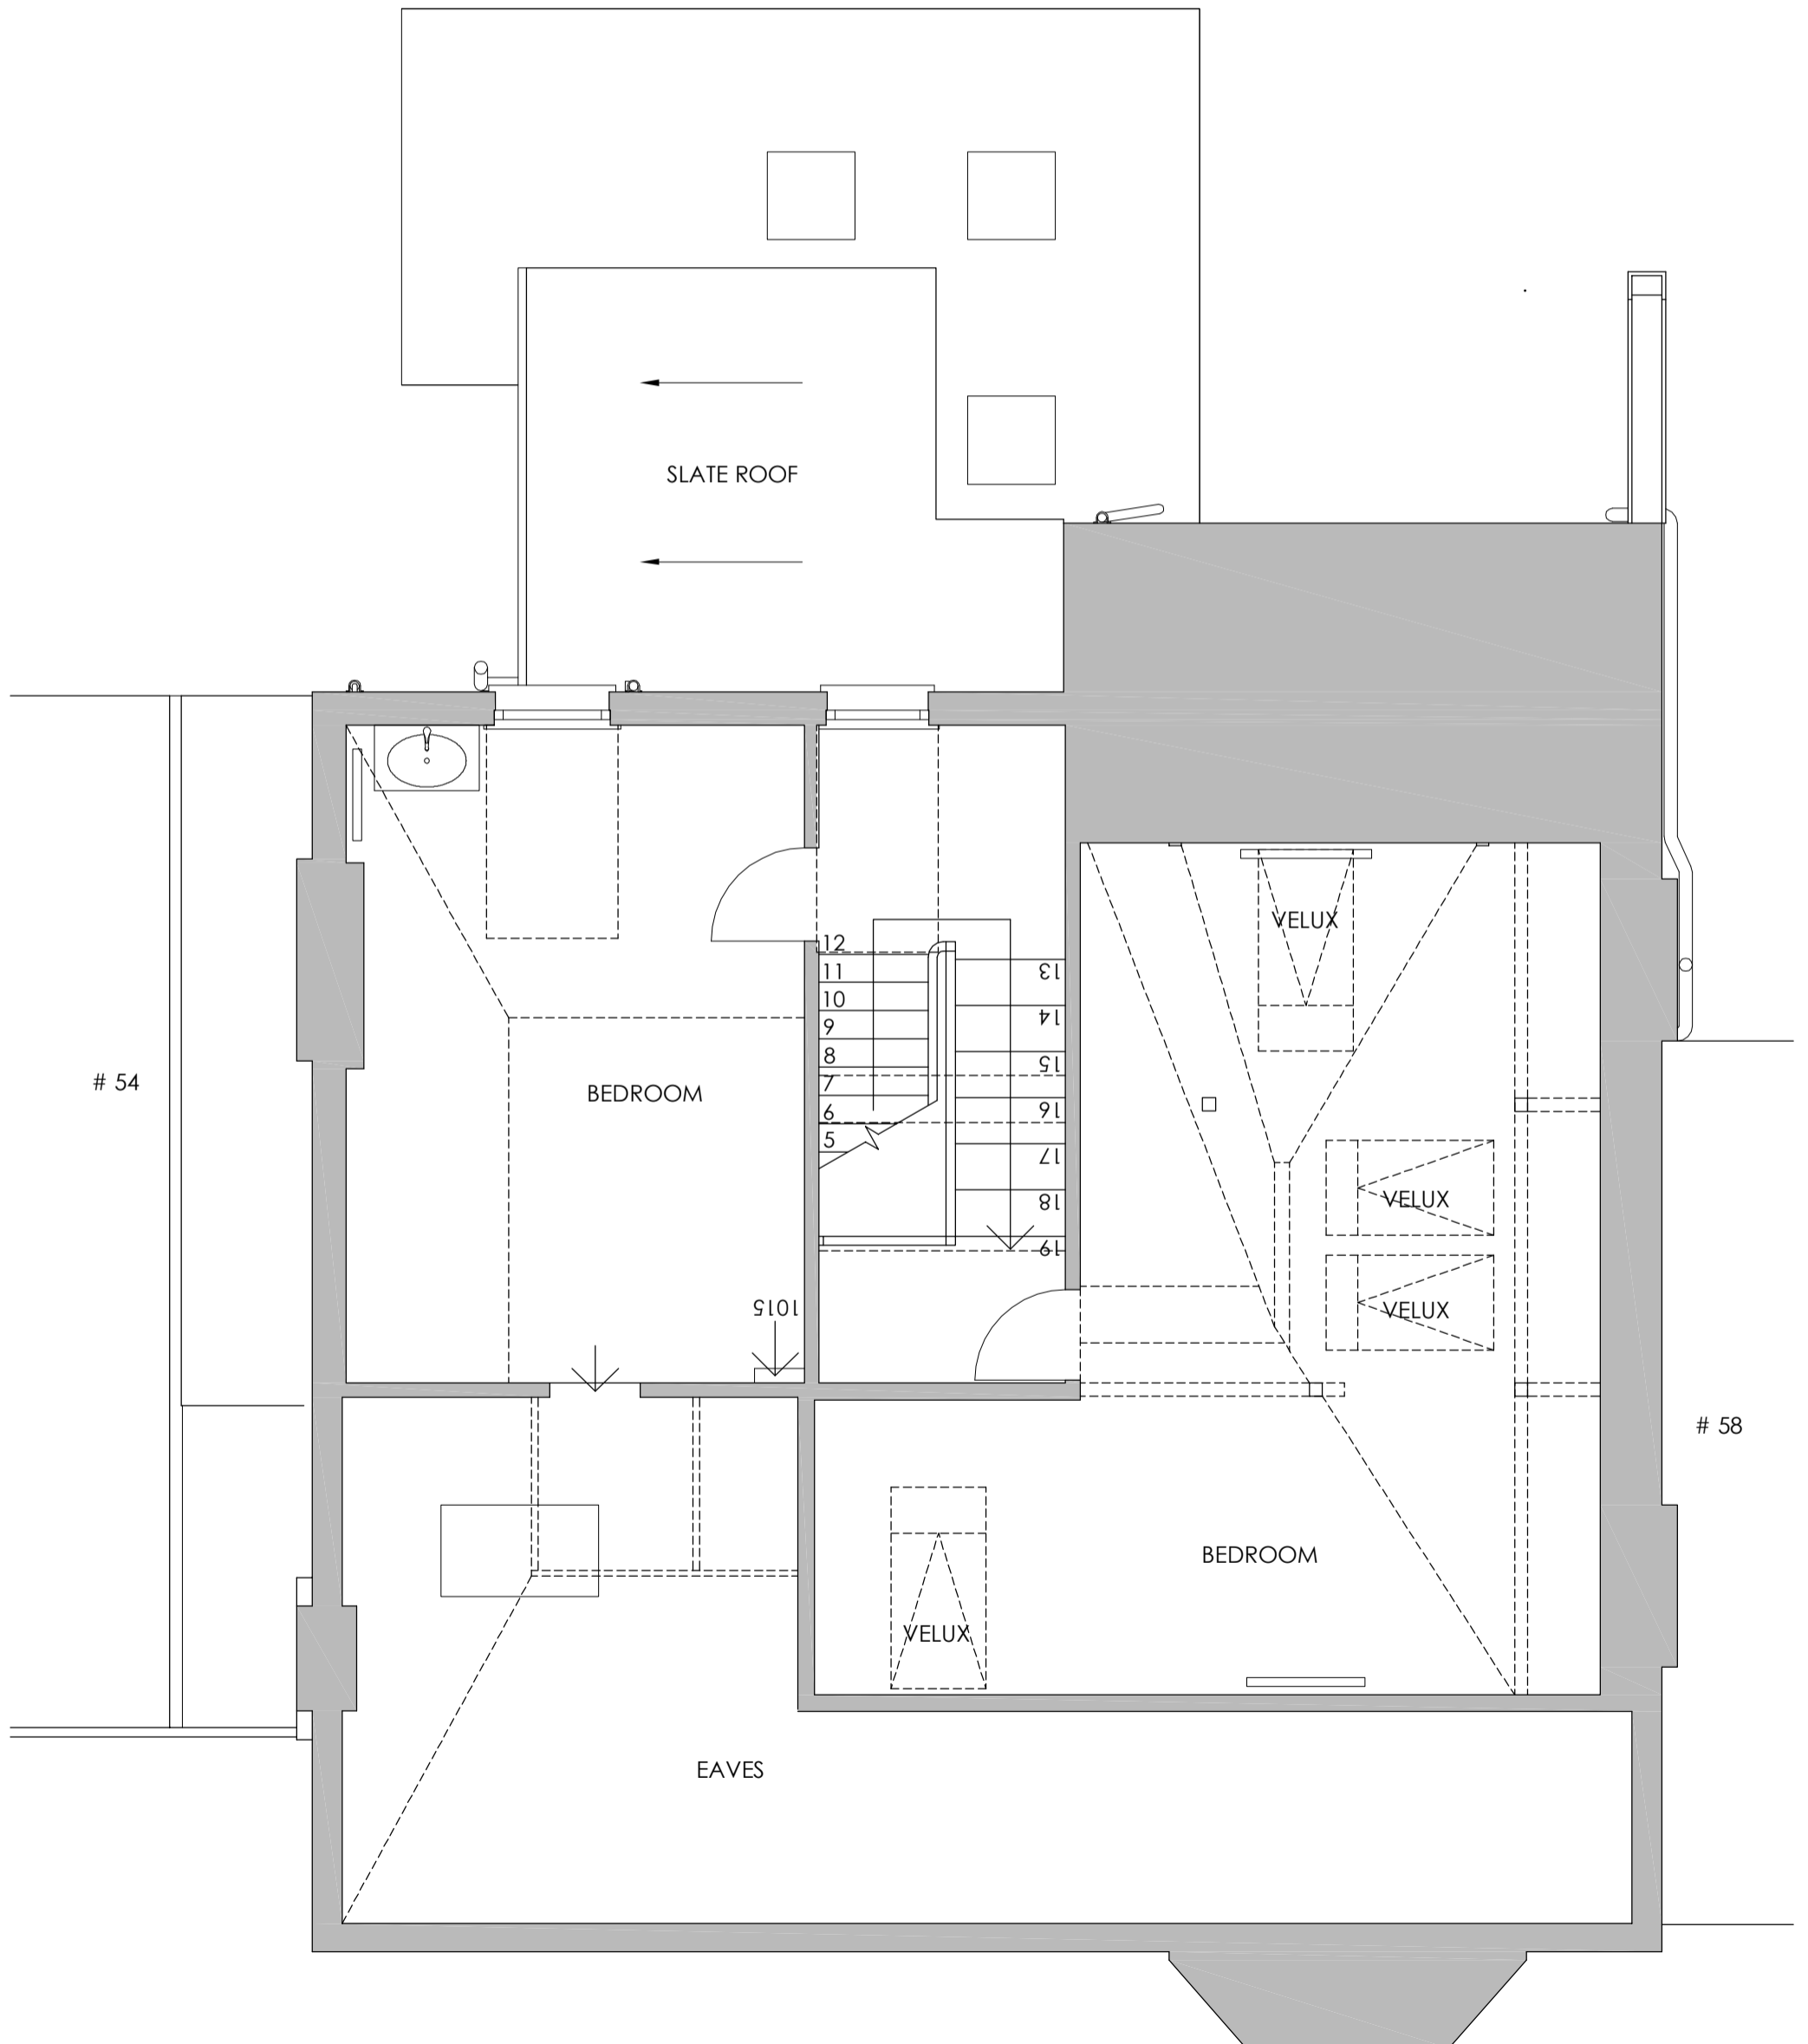

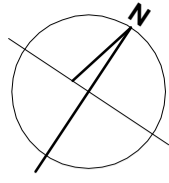


Client: Mr J Wald
Project: 56 Dartmouth Park Road,
London,
NW5 1SN

Drawing number:
Drawing Title:
Phase:
Scale:

P-07
EXISTING ROOF PLAN
Planning Application
1:50 @ A3

Not for Construction

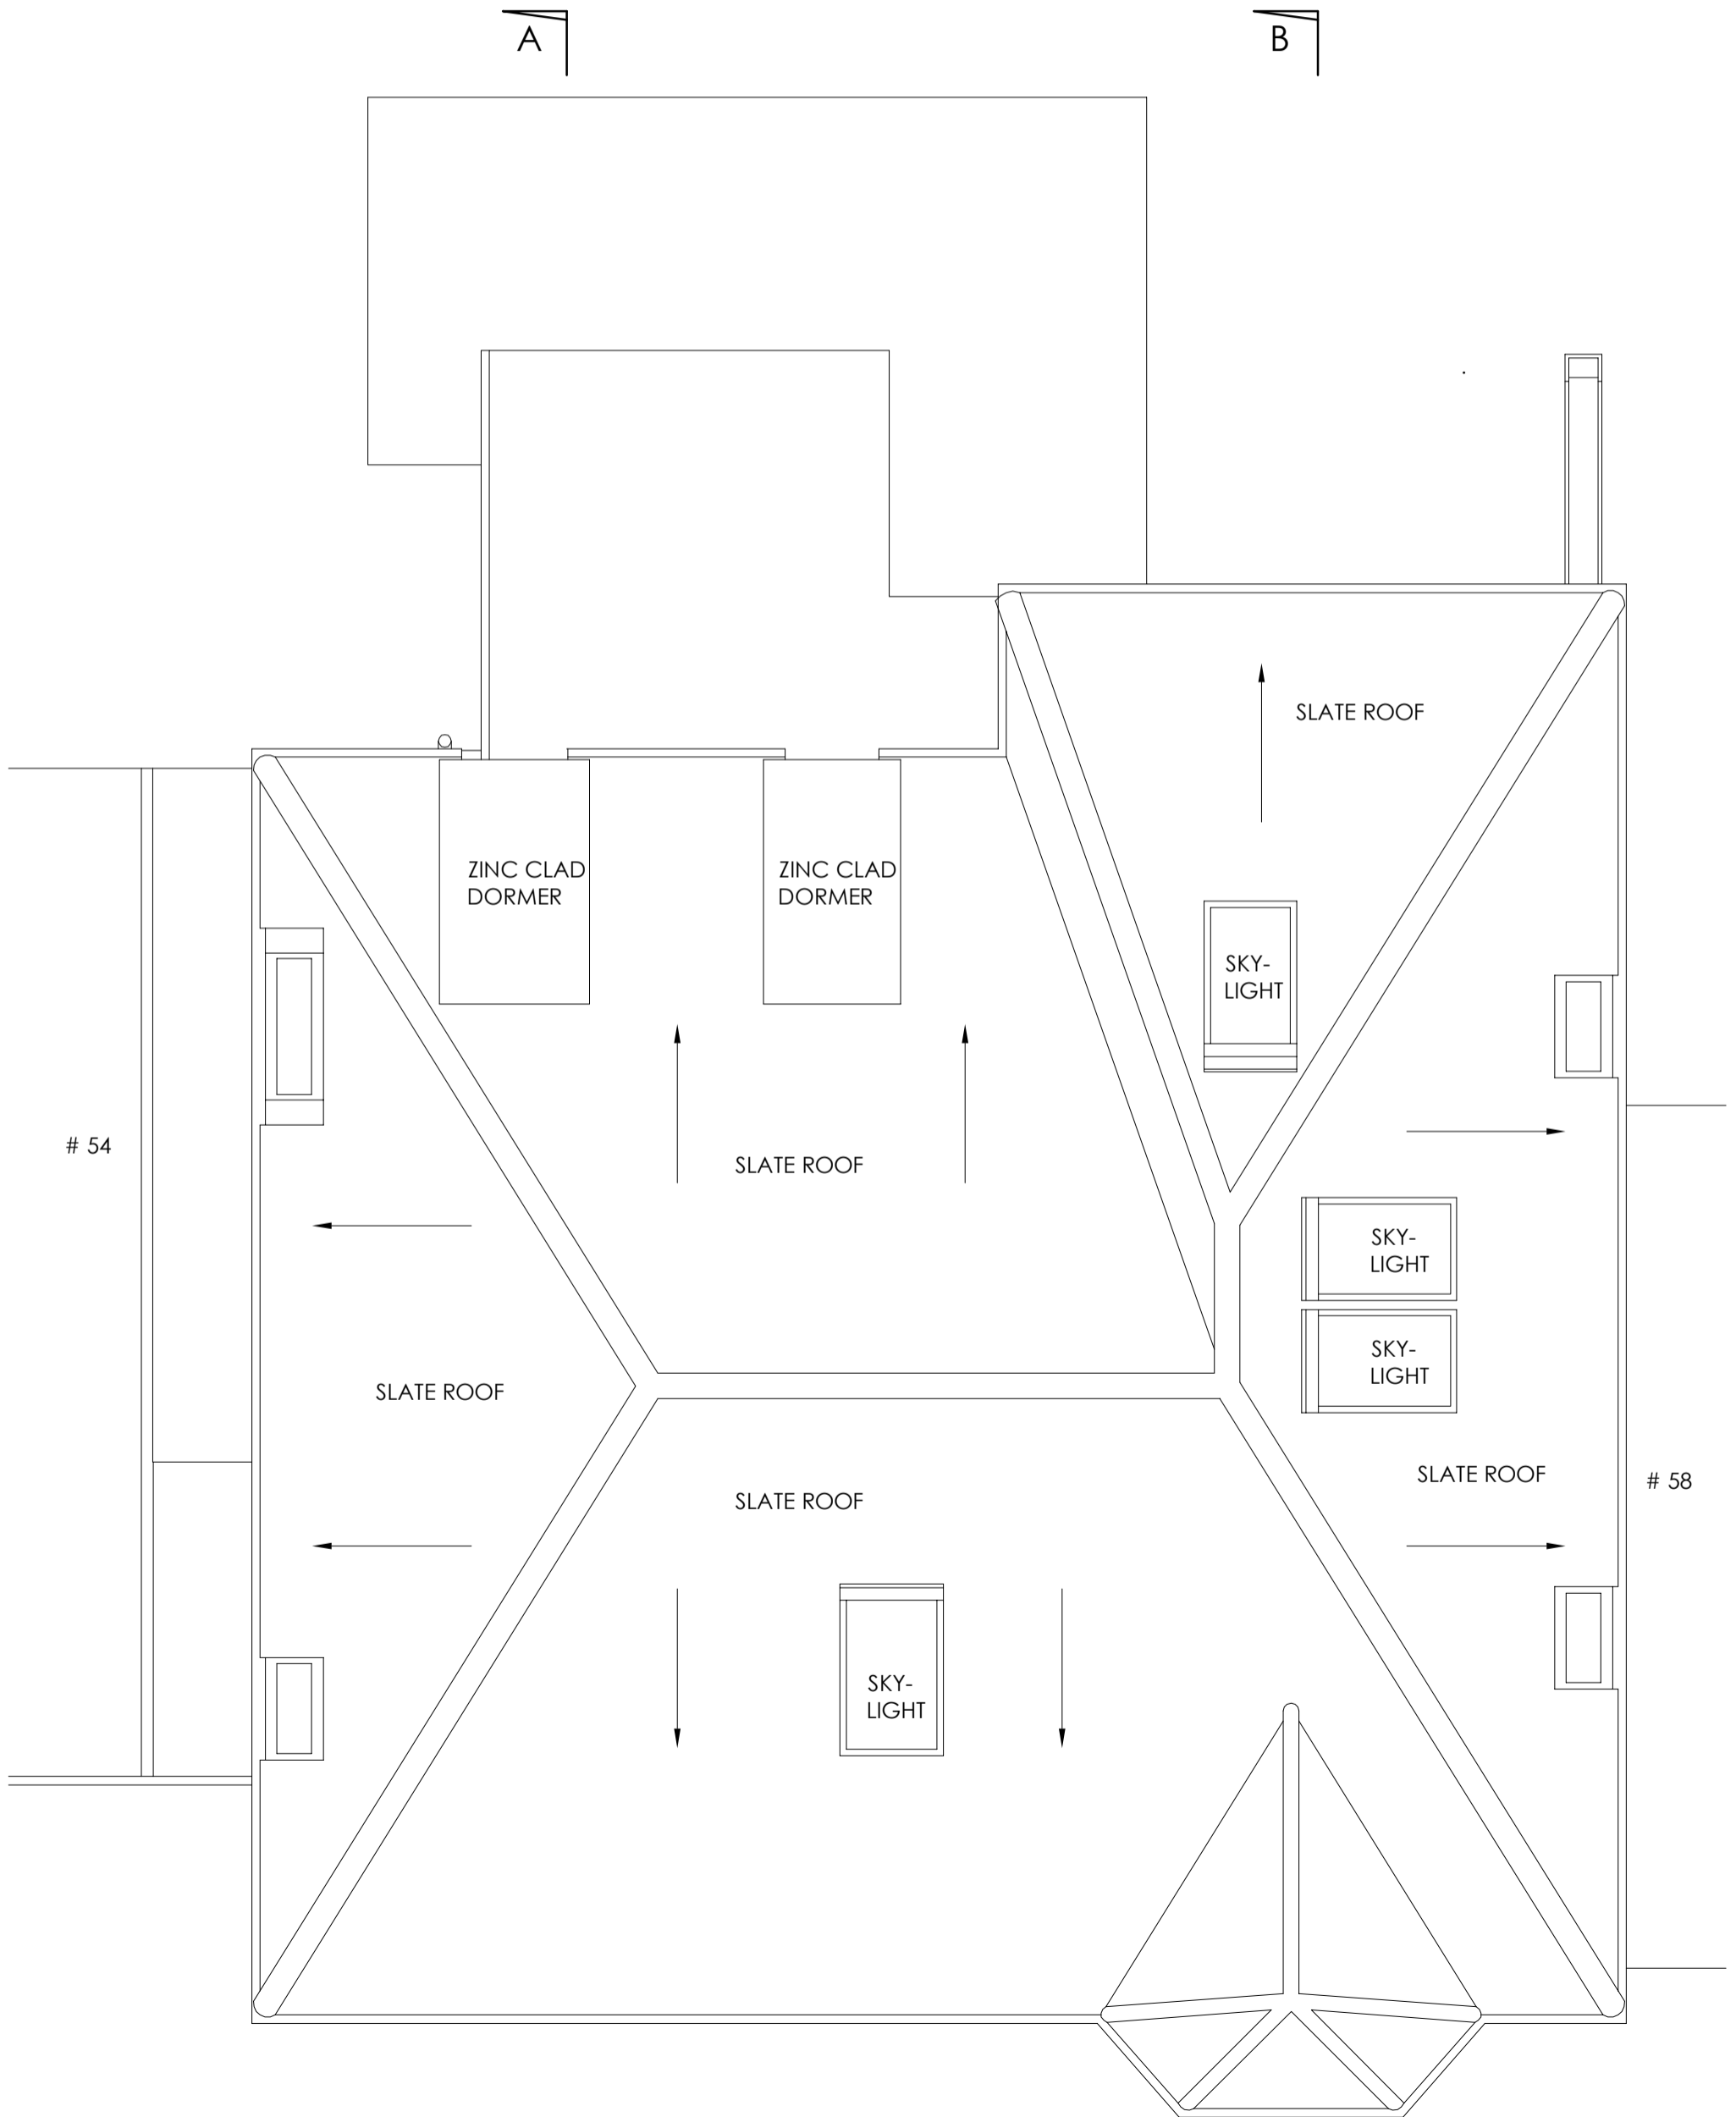

Client: Mr J Wald
Project: 56 Dartmouth Park Road,
London,
NW5 1SN

Drawing number:
Drawing Title:
Phase:
Scale:

P-08
EXISTING FRONT ELEVATION
Planning Application
1:50 @ A3


Not for Construction



Client: Mr J Wald
Project: 56 Dartmouth Park Road,
London,
NW5 1SN

Drawing number: P-09
Drawing Title: **EXISTING BACK ELEVATION**
Phase: Planning Application
Scale: 1:50 @ A3


Not for Construction

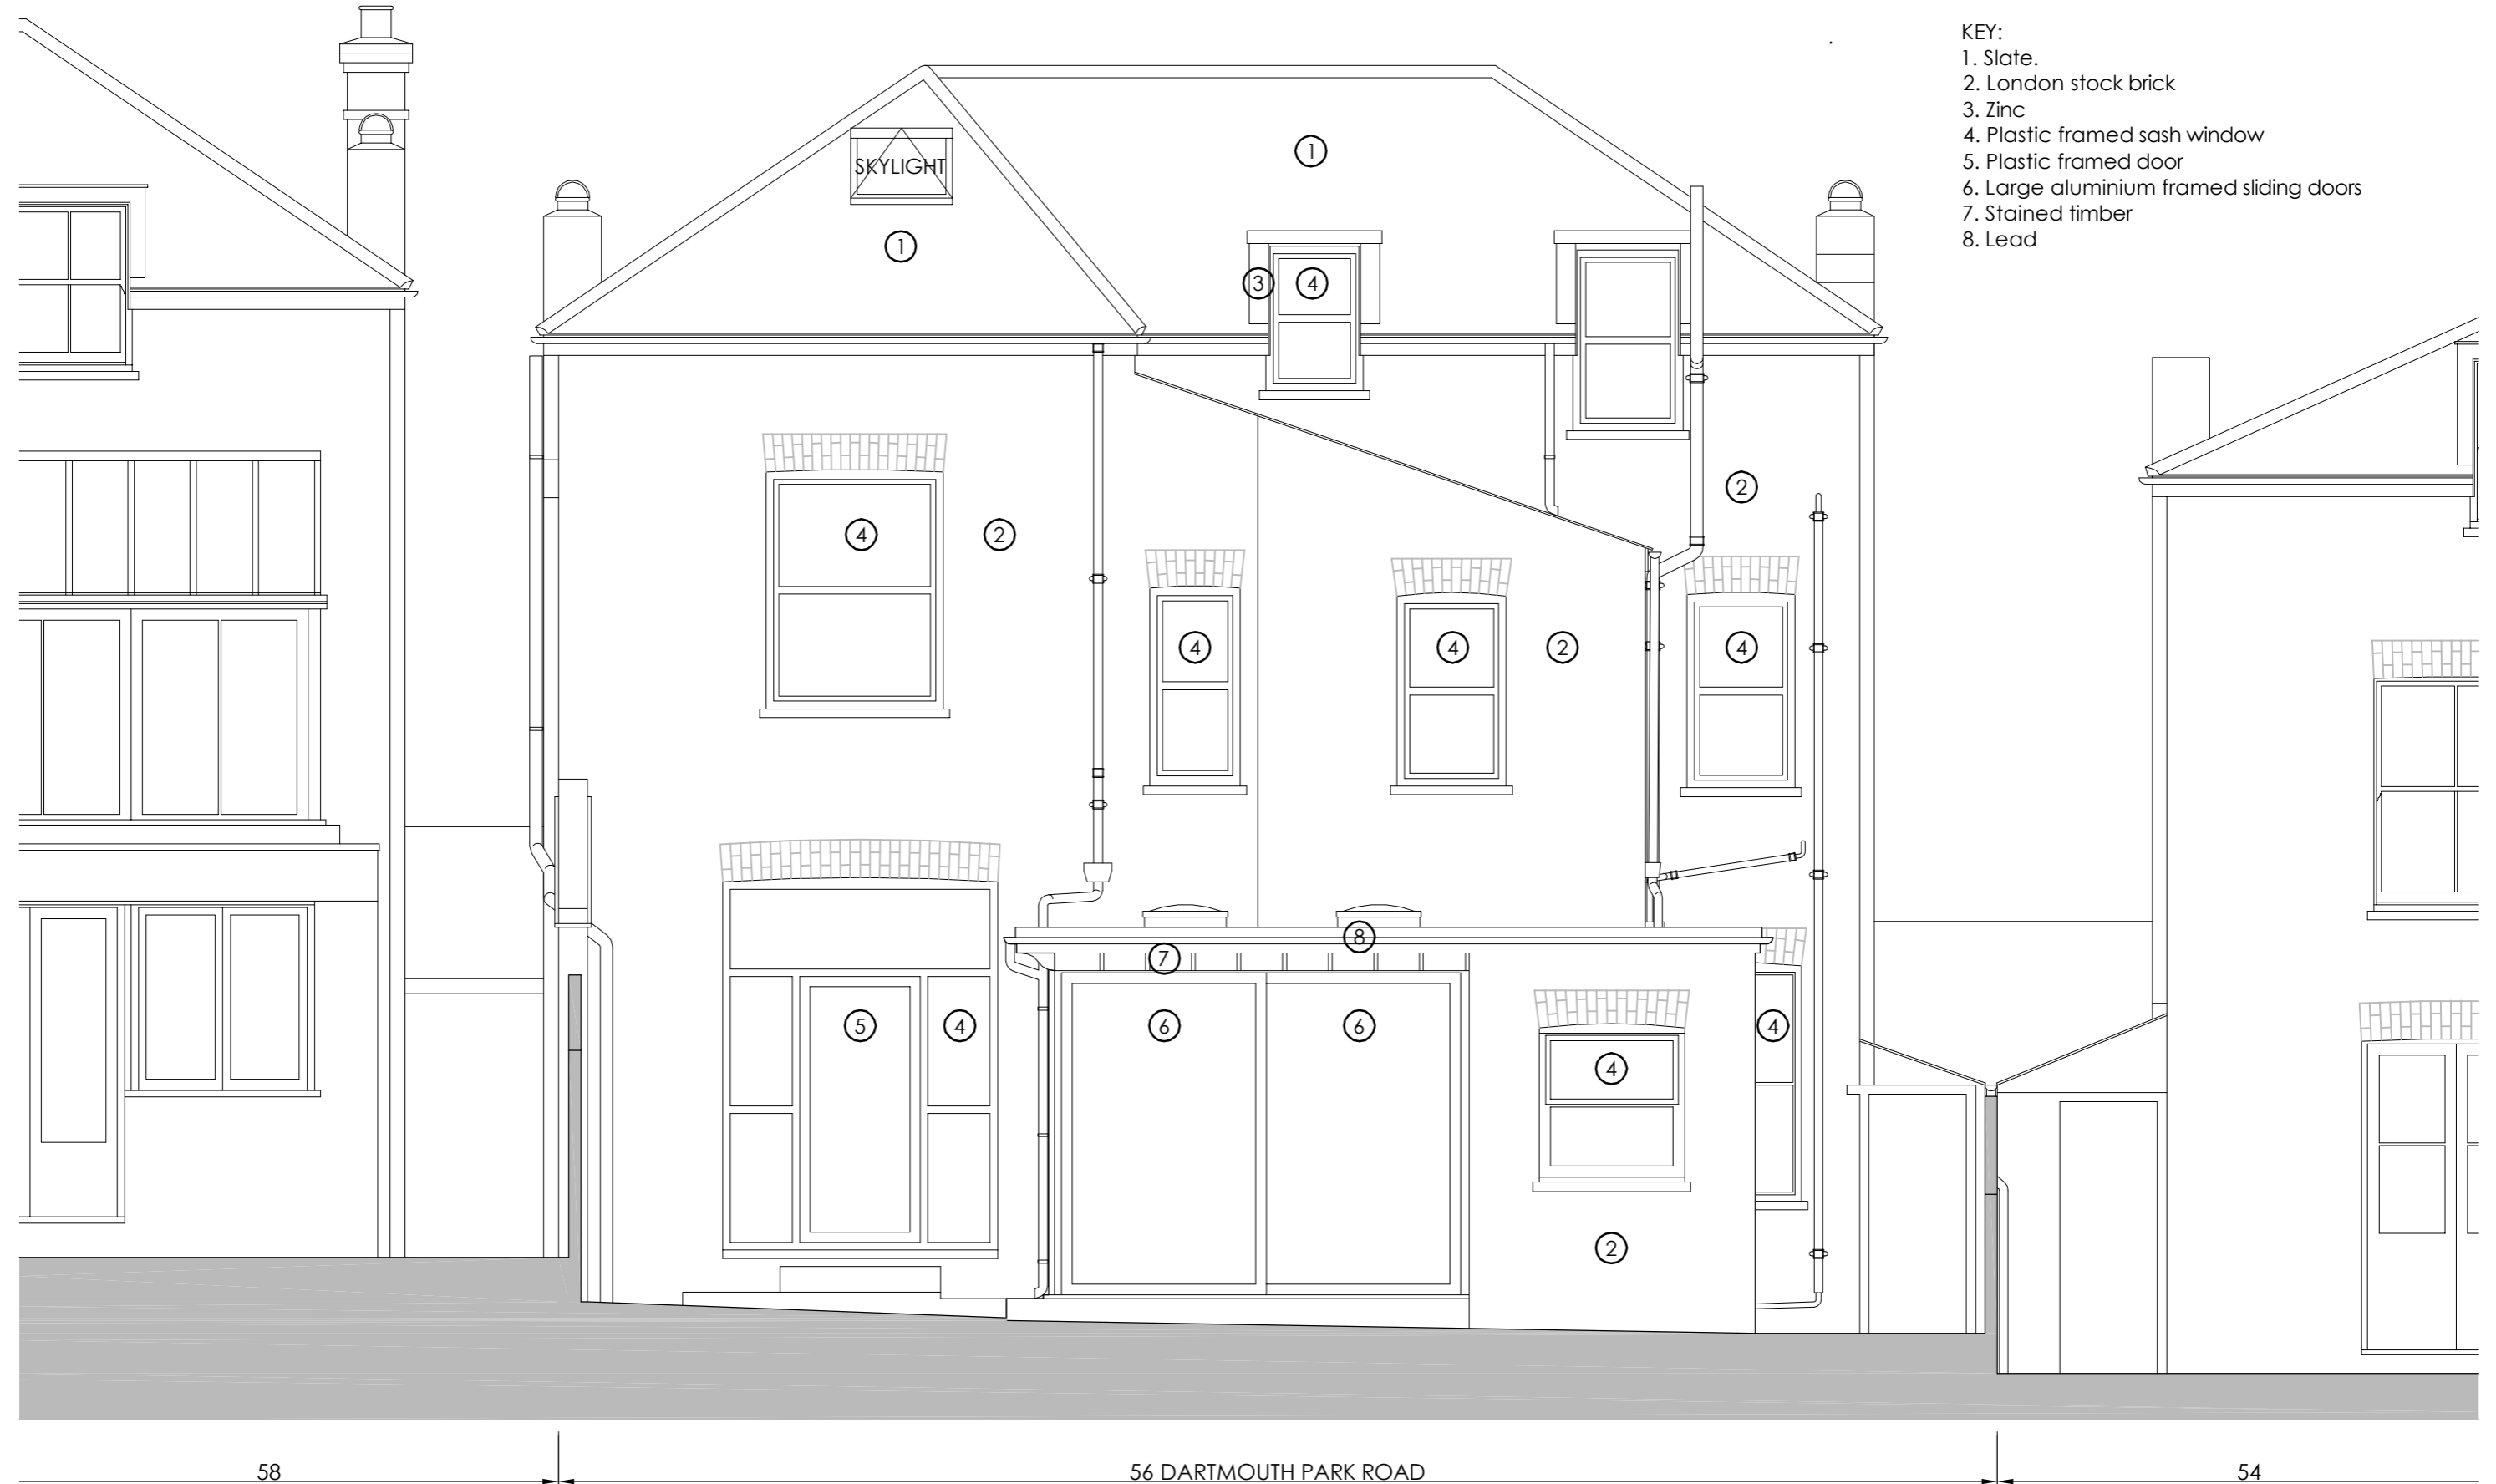

Client: Mr J Wald
Project: 56 Dartmouth Park Road,
London,
NW5 1SN

Drawing number: P-10
Drawing Title: **EXISTING WEST SIDE ELEVATION**
Phase: Lawful Development Application
Scale: 1:50 @ A3

Not for Construction

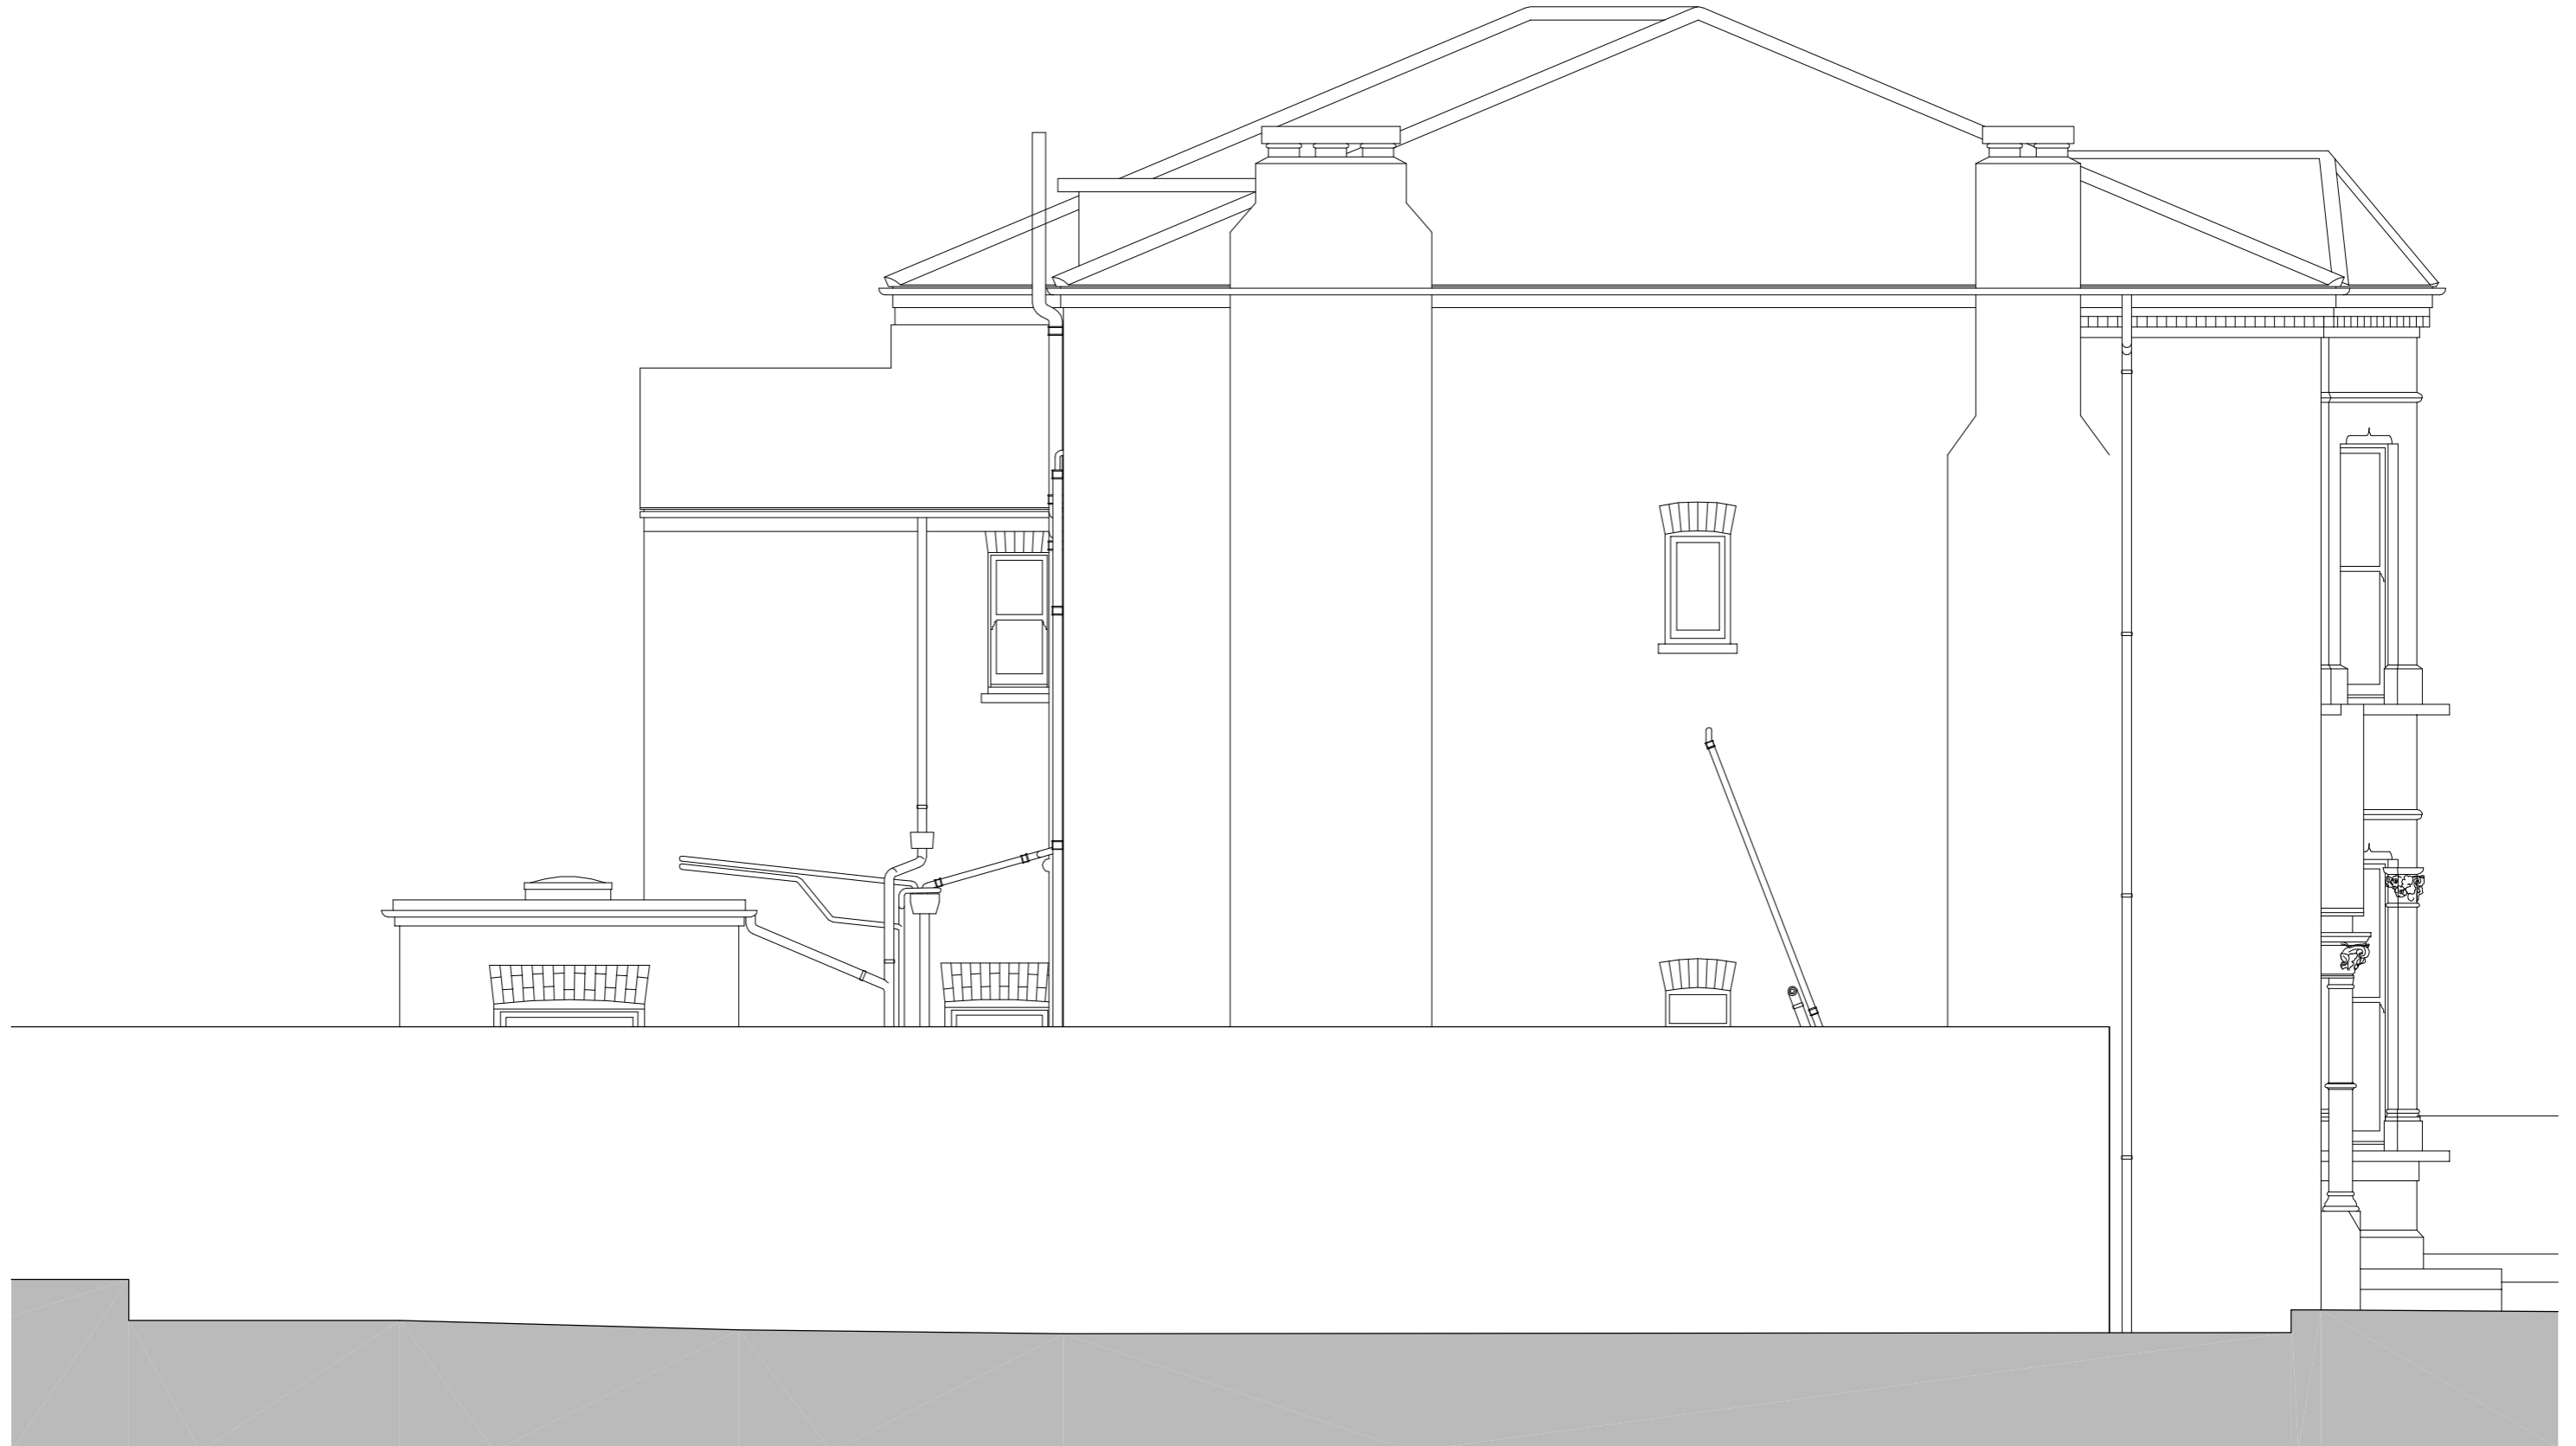


Client: Mr J Wald
Project: 56 Dartmouth Park Road,
London,
NW5 1SN

Drawing number: P-11
Drawing Title: **EXISTING EAST SIDE ELEVATION**
Phase: Planning Application
Scale: 1:50 @ A3

Not for Construction

- KEY:
- 1. Slate
 - 2. London stock brick
 - 3. Painted timber framed window
 - 4. Plastic framed window
 - 5. Lead
 - 6. Stained timber
 - 7. Large aluminium framed sliding doors

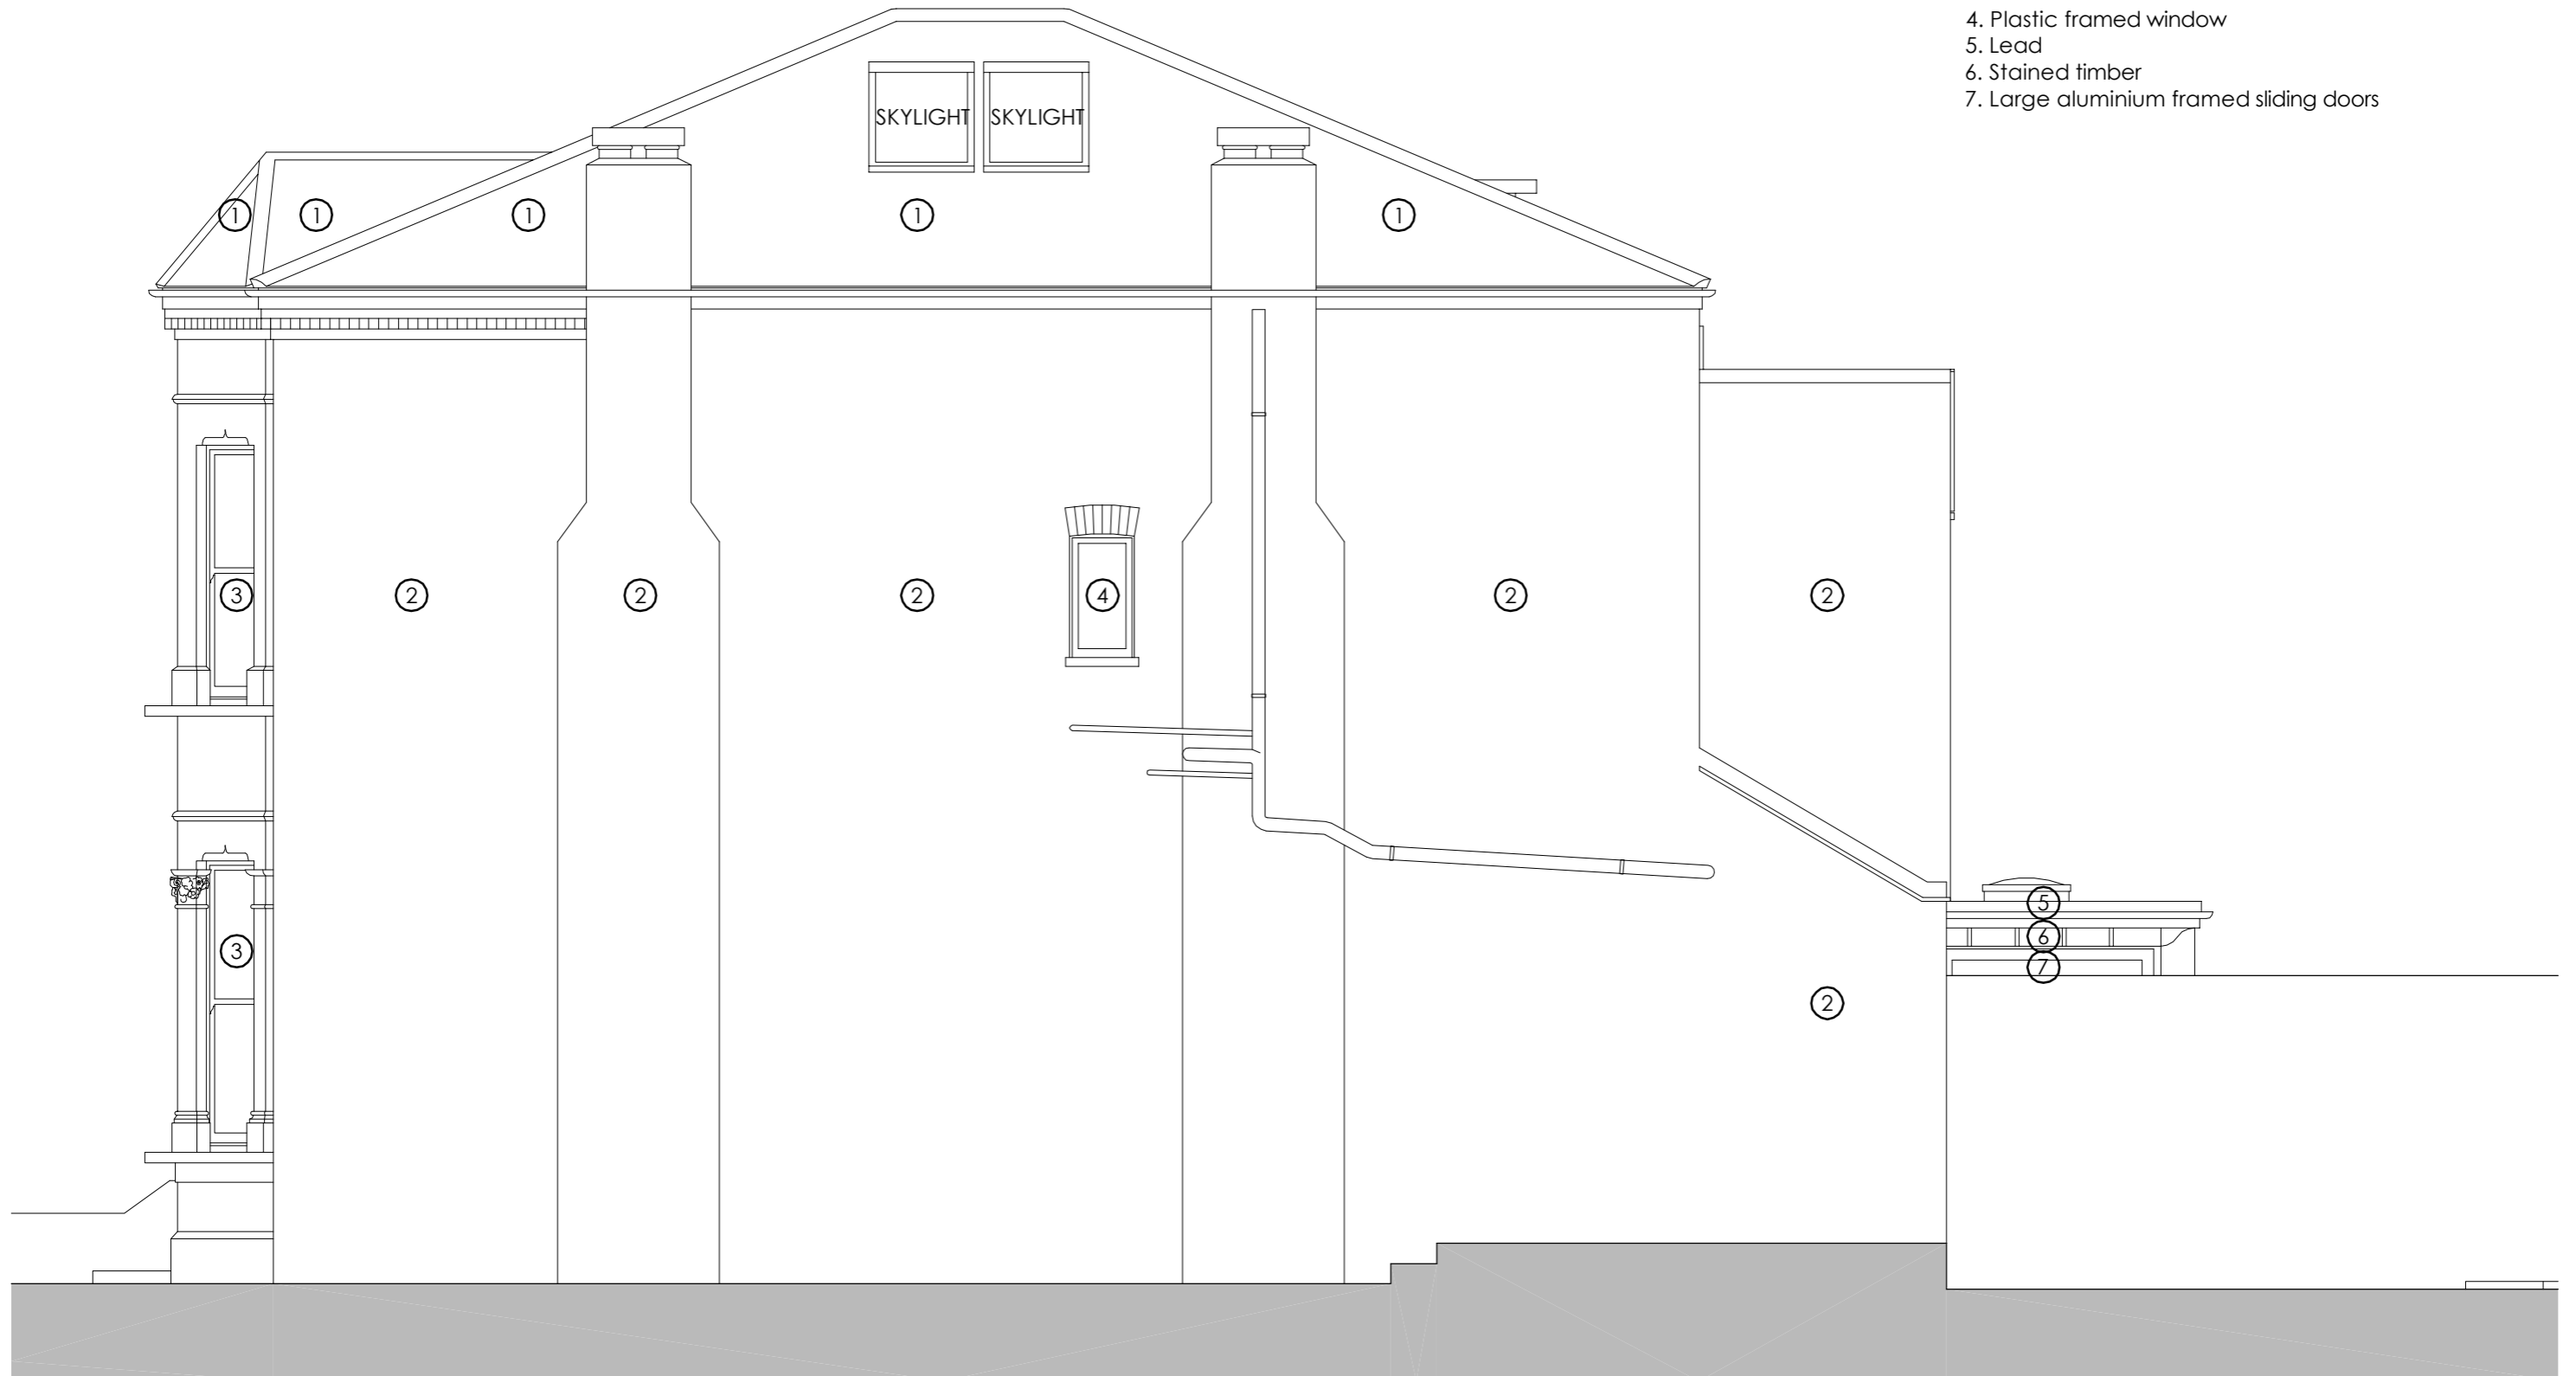

Client: Mr J Wald
Project: 56 Dartmouth Park Road,
London,
NW5 1SN

Drawing number:
Drawing Title:
Phase:
Scale:

P-12
EXISTING SECTION A
Planning Application
1:50 @ A3

Not for Construction



Client: Mr J Wald
Project: 56 Dartmouth Park Road,
London,
NW5 1SN

Drawing number:
Drawing Title:
Phase:
Scale:

P-13
EXISTING SECTION B
Planning Application
1:50 @ A3

Not for Construction

