


Client: Mr J Wald
Project: 56 Dartmouth Park Road,
London,
NW5 1SN

Drawing number:
Drawing Title:
Phase:
Scale:

P-14
PROPOSED ROOF PLAN
Lawful Development Application
1:50 @ A3

Not for Construction

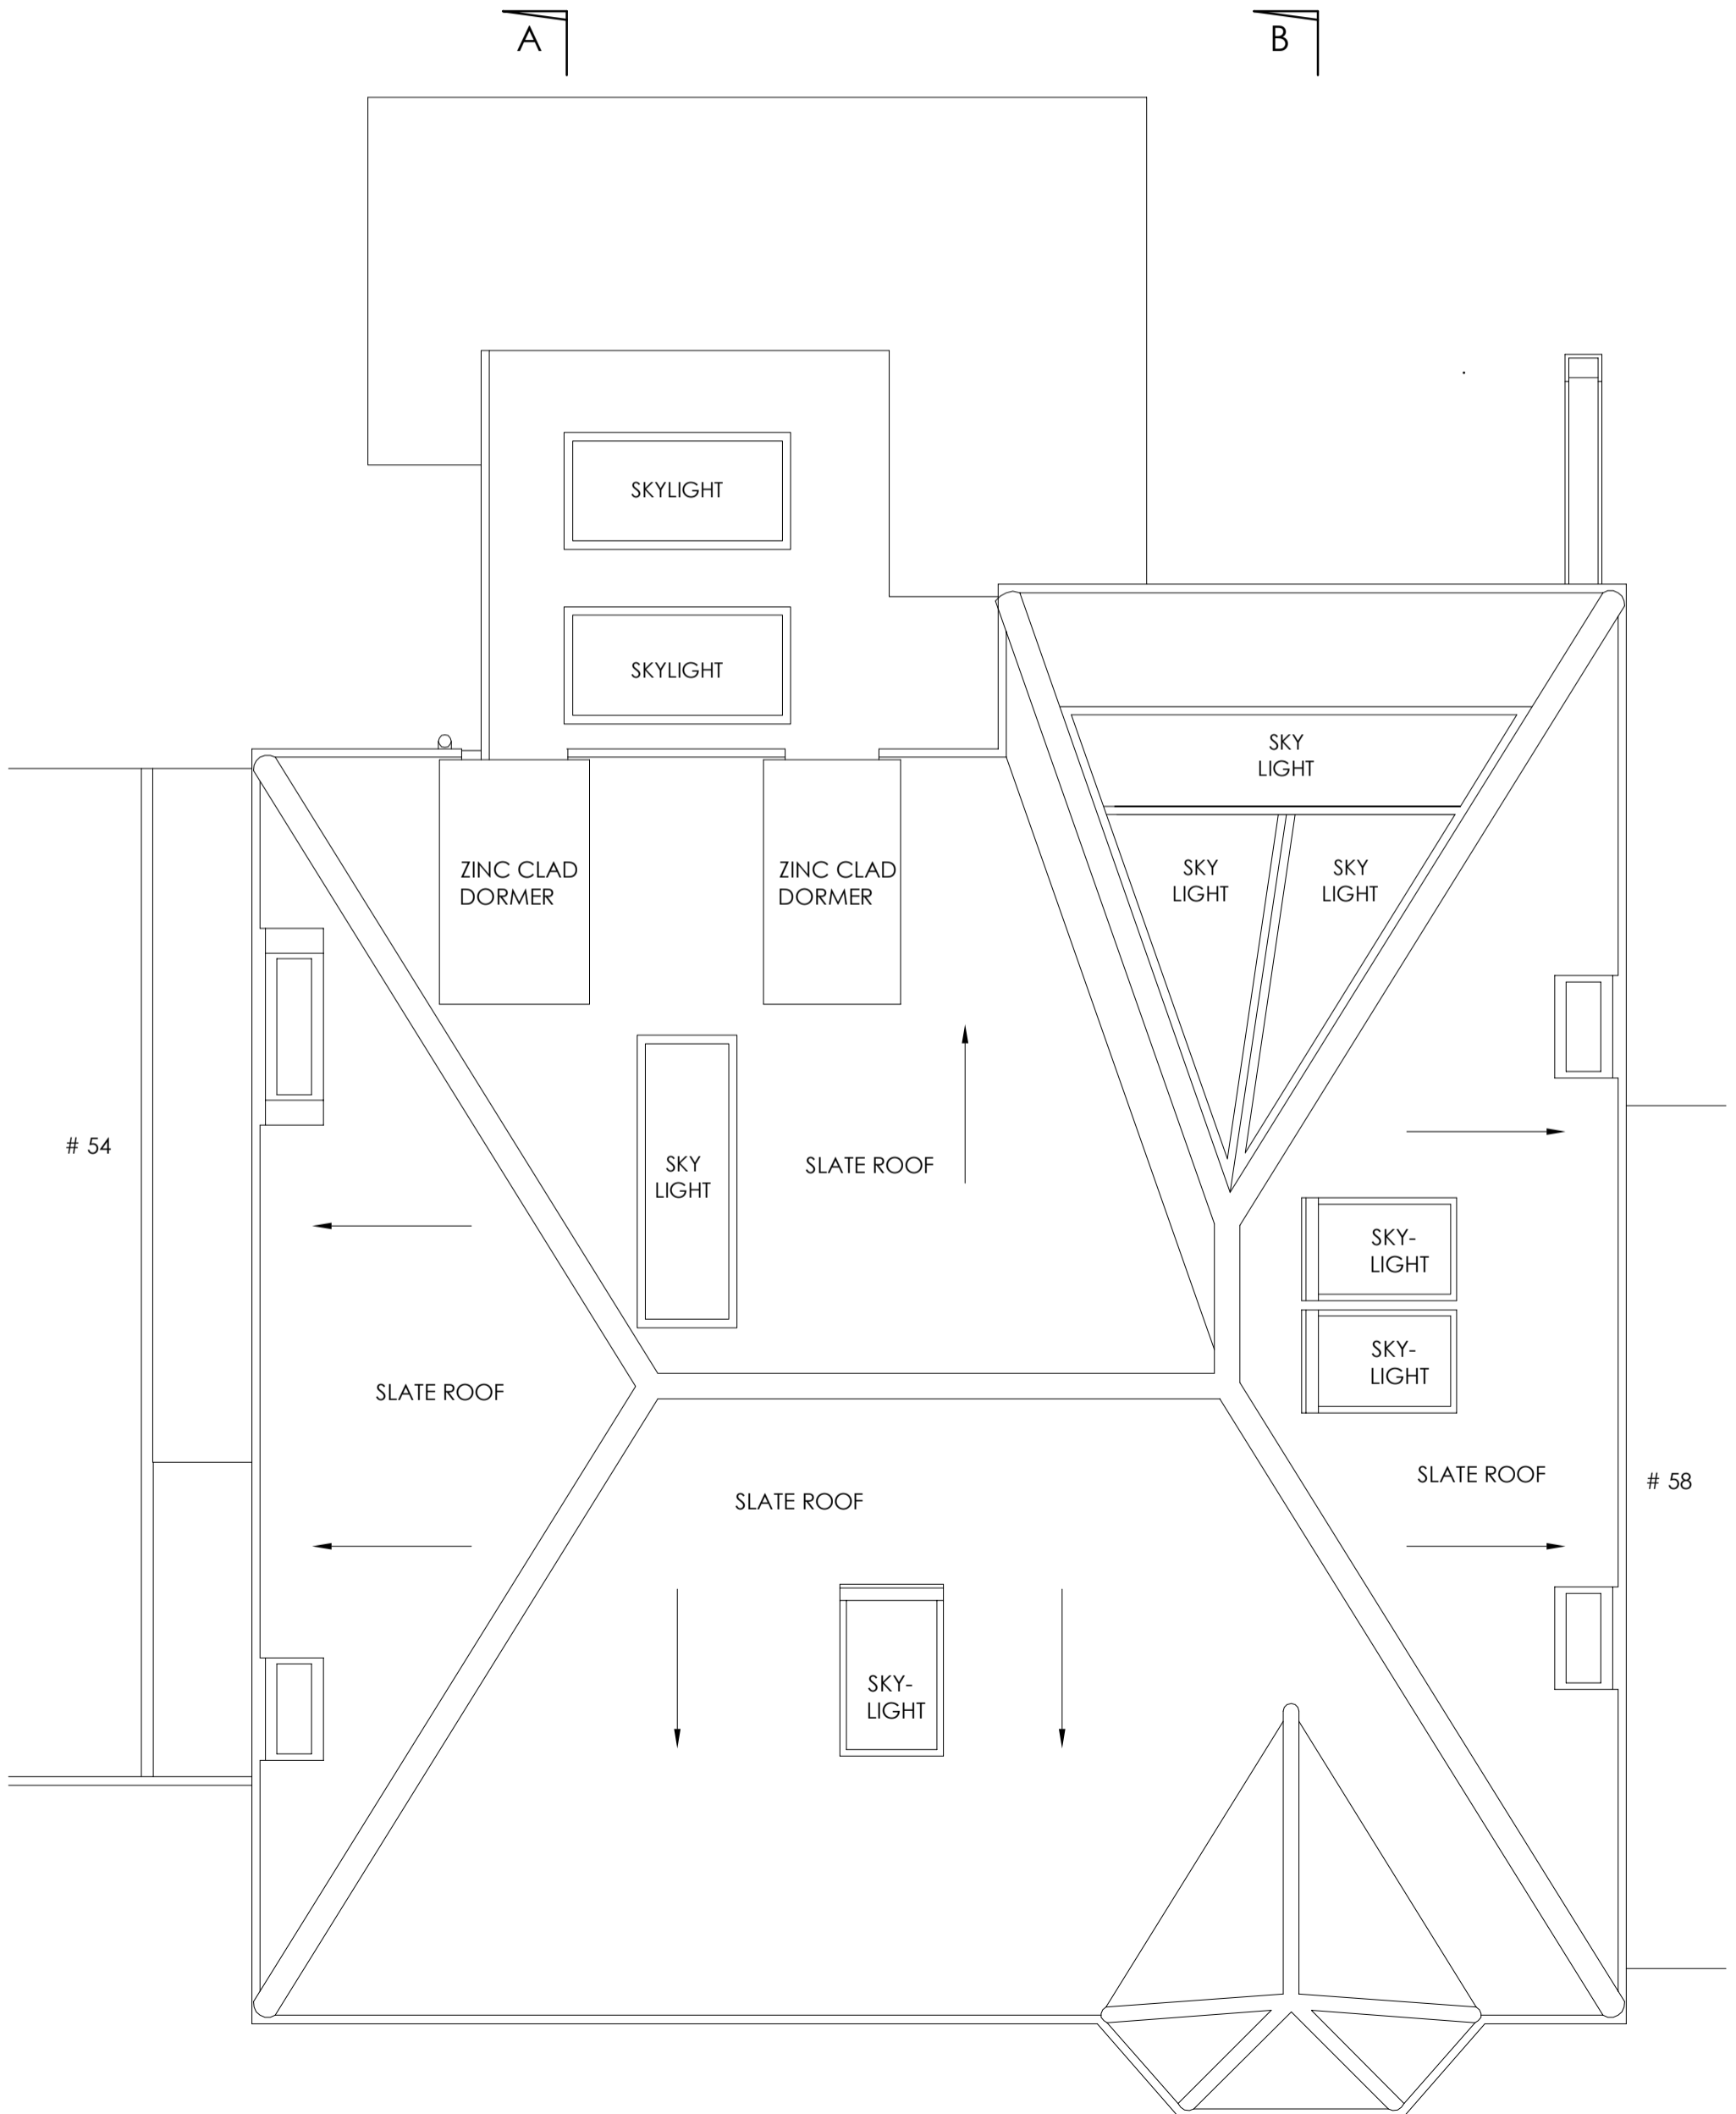



Client: Mr J Wald
Project: 56 Dartmouth Park Road,
London,
NW5 1SN

Drawing number: P-15
Drawing Title: **PROPOSED BACK ELEVATION**
Phase: Lawful Development Application
Scale: 1:50 @ A3

Not for Construction

KEY:
1. Skylight
2. Window with lower sill




Client: Mr J Wald
Project: 56 Dartmouth Park Road,
London,
NW5 1SN

Drawing number: P-16
Drawing Title: **PROPOSED WEST SIDE ELEVATION**
Phase: Lawful Development Application
Scale: 1:50 @ A3

Not for Construction


KEY:
1. Timber door
2. Timber fanlight

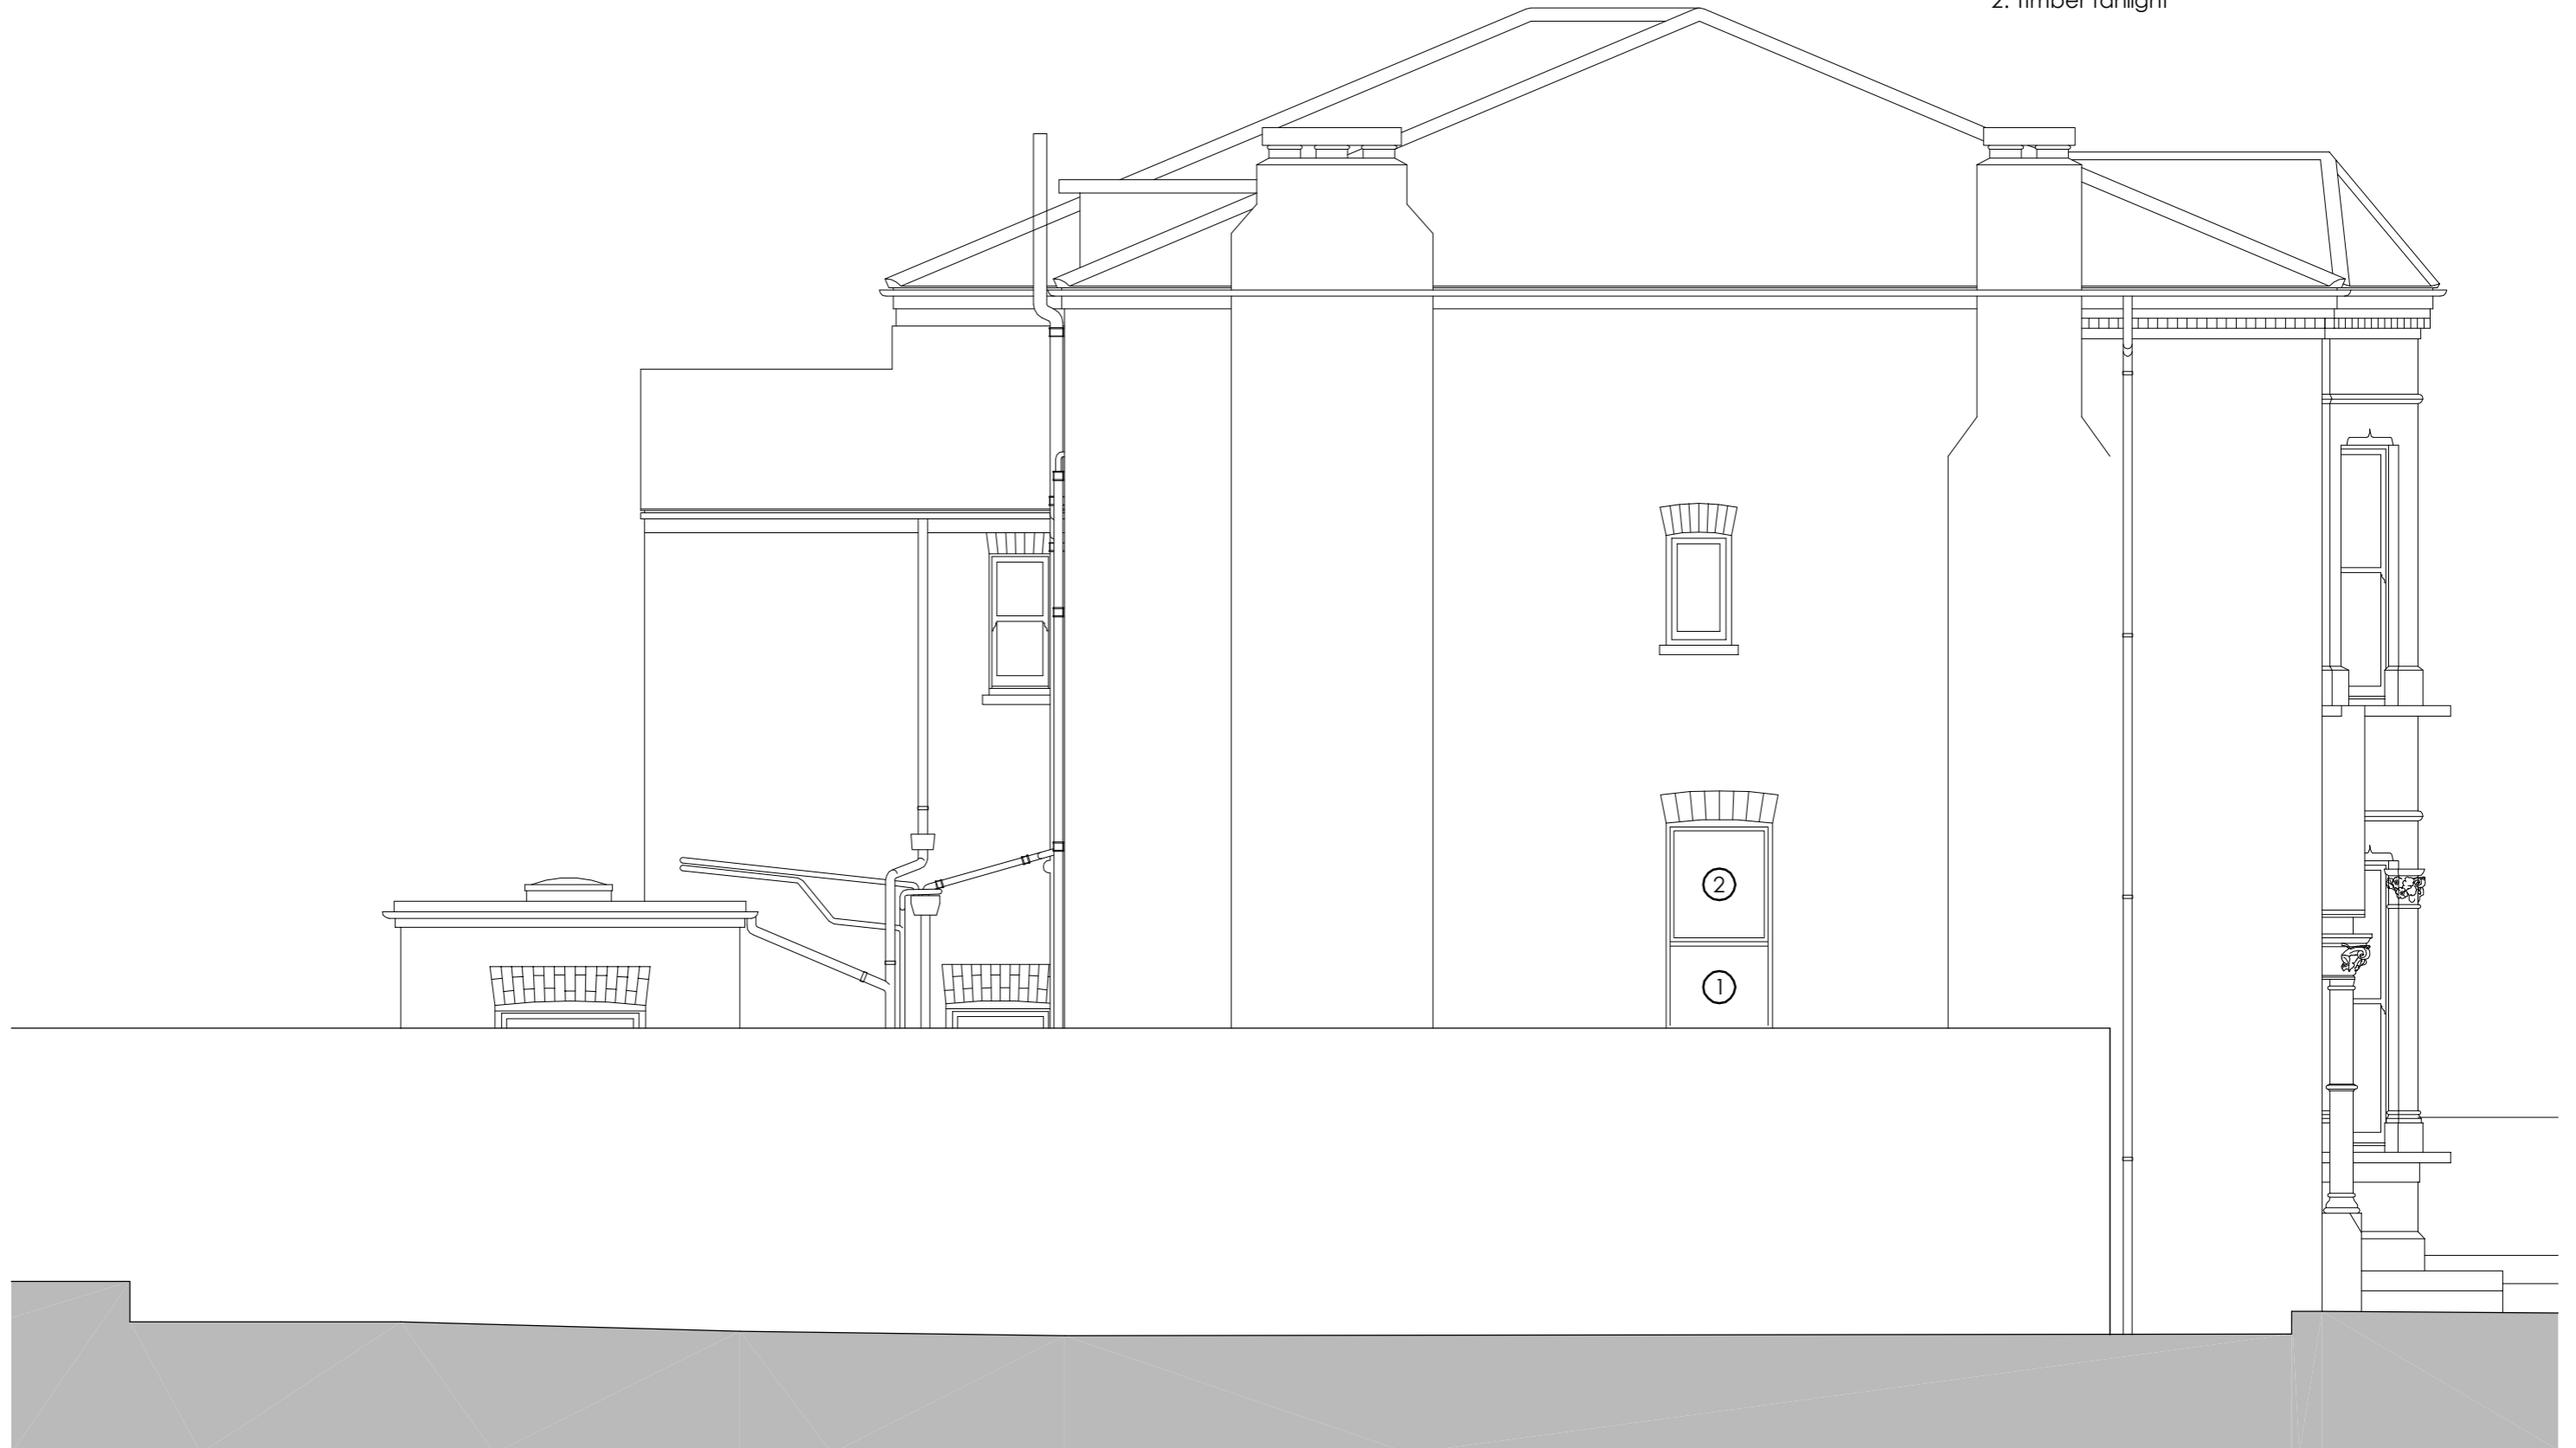

Client: Mr J Wald
Project: 56 Dartmouth Park Road,
London,
NW5 1SN

Drawing number: P-17
Drawing Title: **PROPOSED SECTION A**
Phase: Lawful Development Application
Scale: 1:50 @ A3

Not for Construction

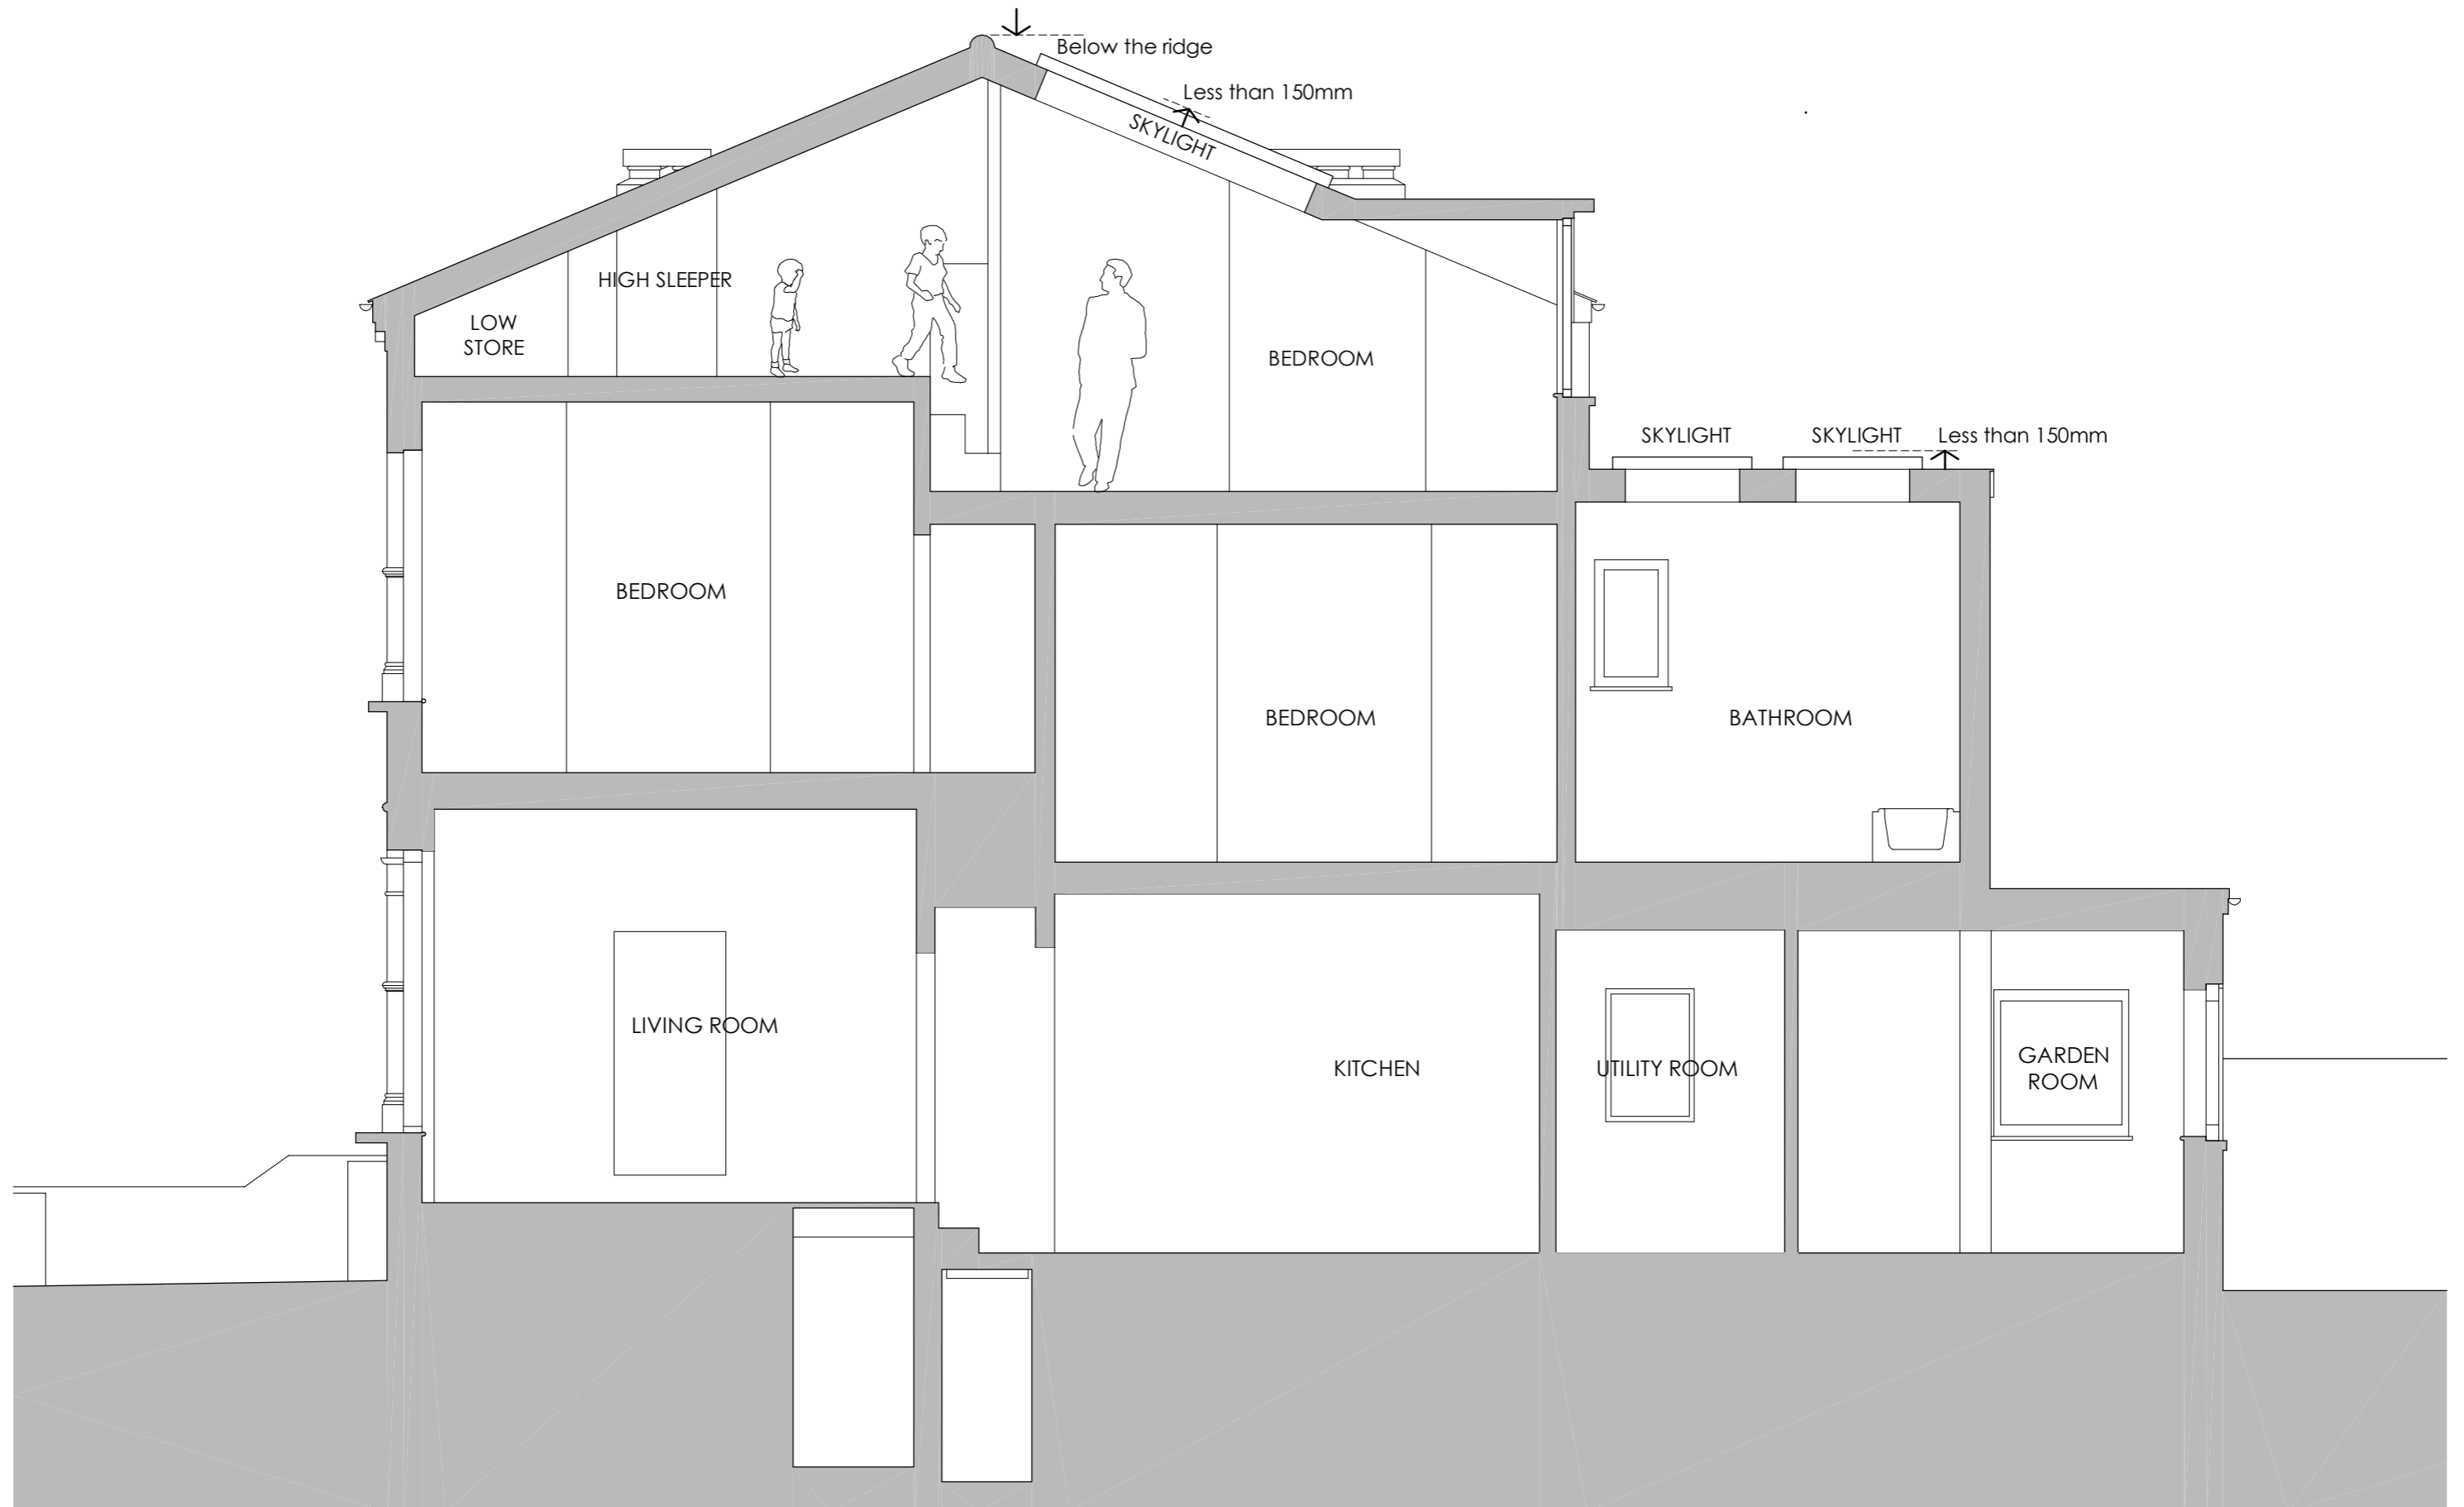

Client: Mr J Wald
Project: 56 Dartmouth Park Road,
London,
NW5 1SN

Drawing number: P-18
Drawing Title: **PROPOSED SECTION B**
Phase: Lawful Development Application
Scale: 1:50 @ A3

Not for Construction

