



**INTERNAL ELEVATION**

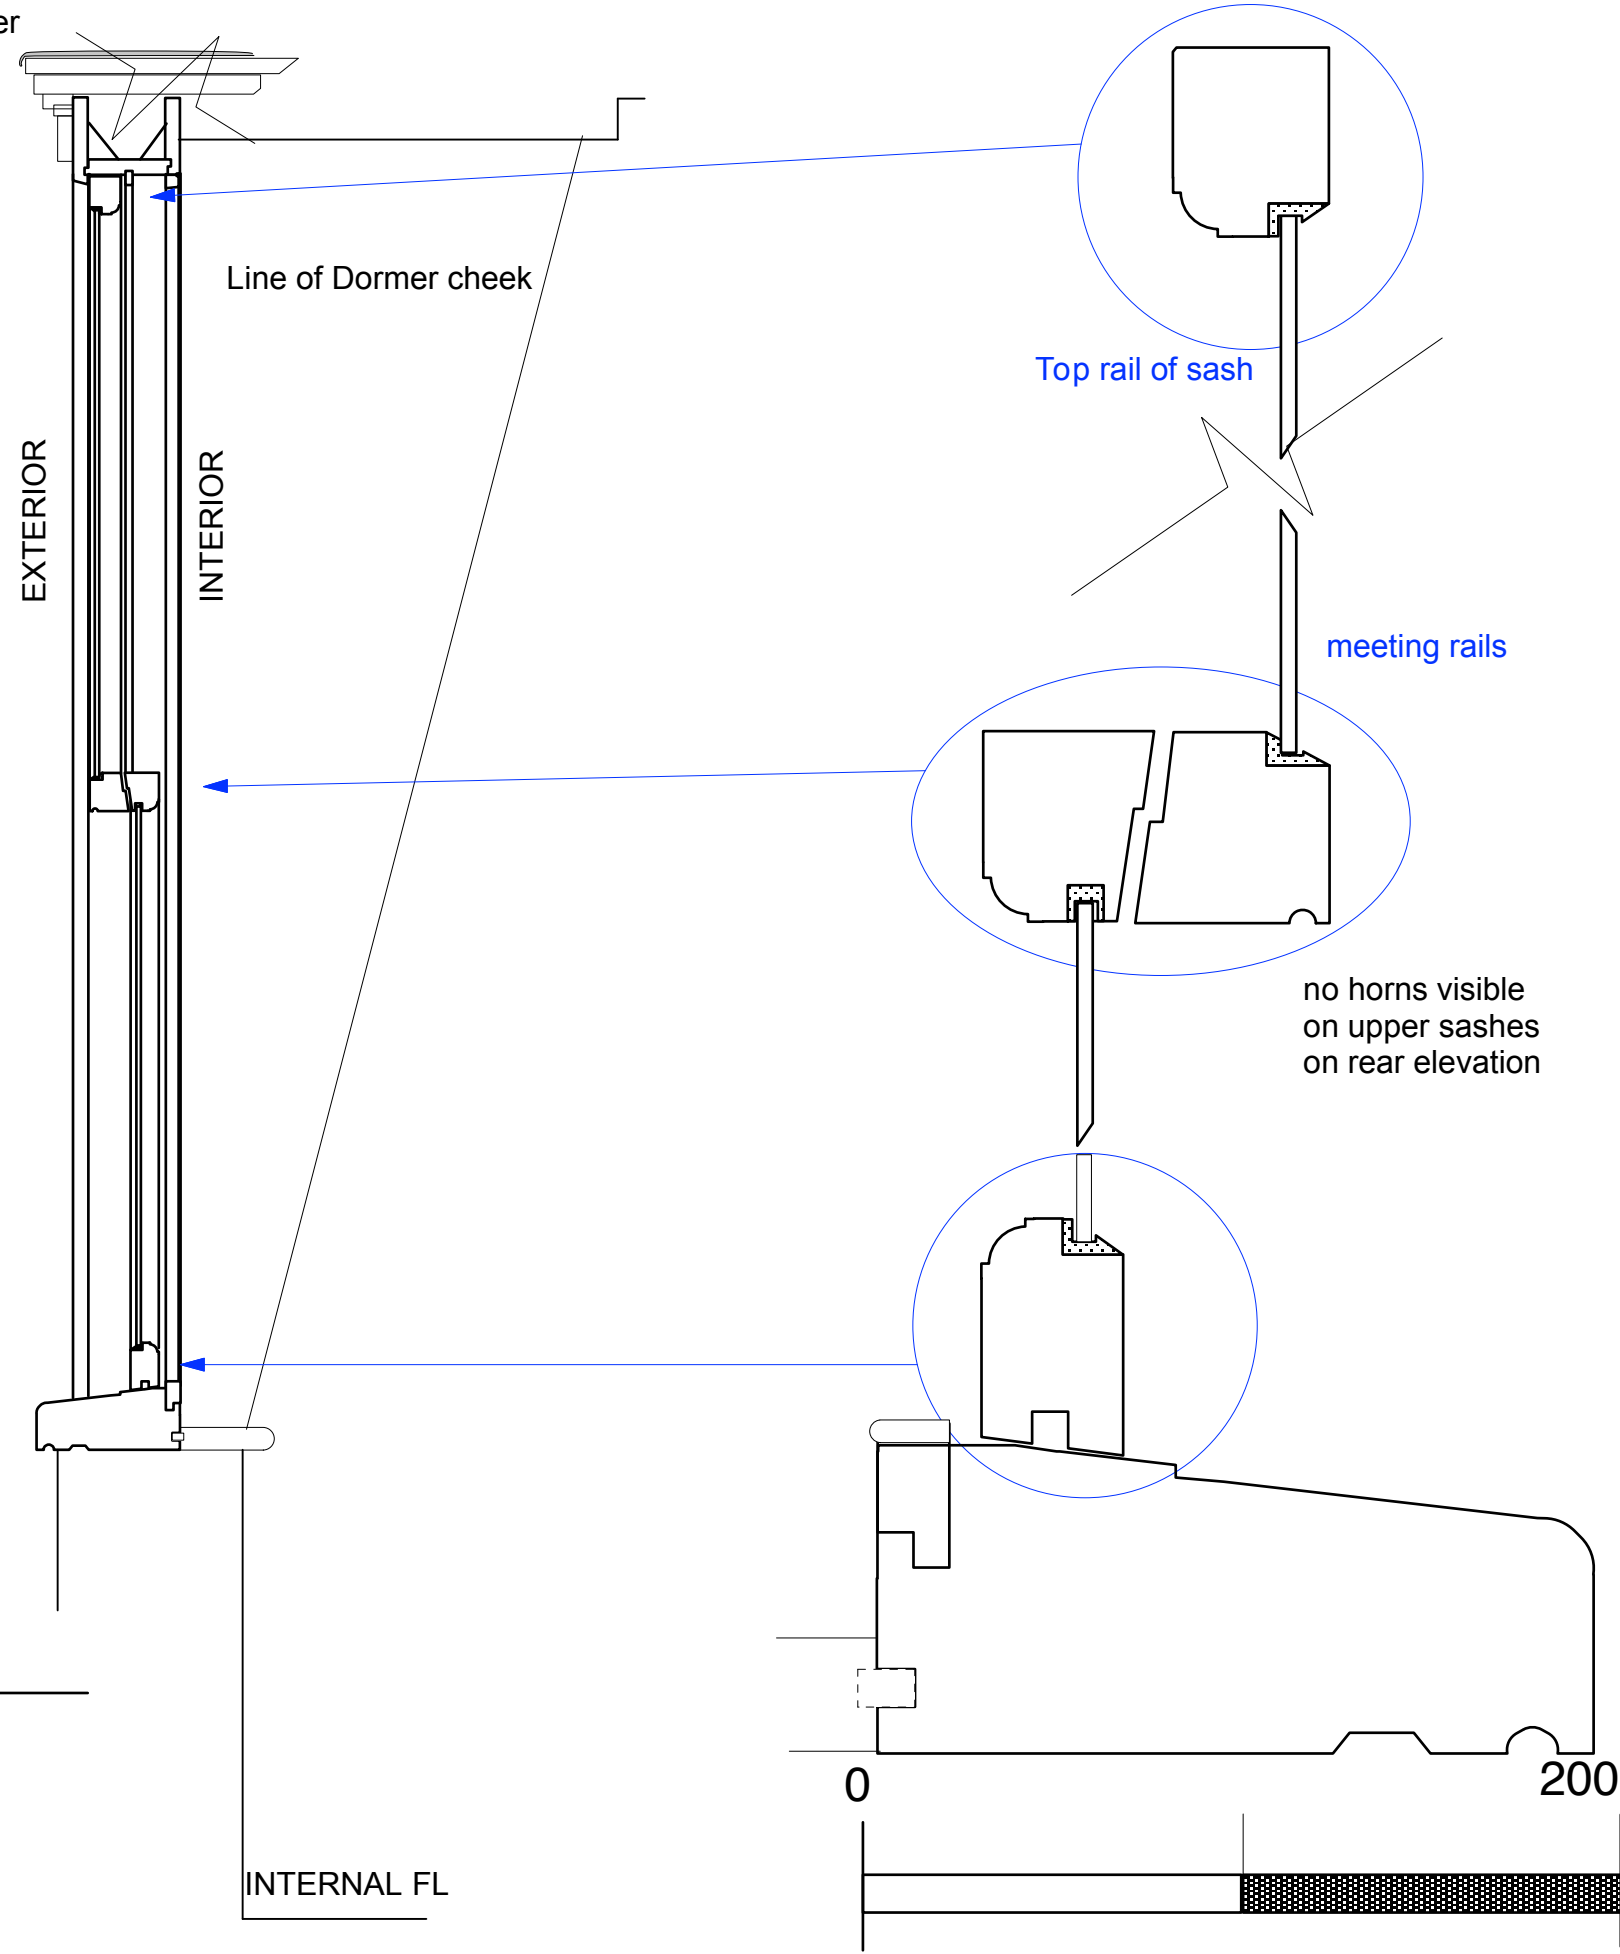


**INTERNAL FL**

SCALE 1:2 @ A3

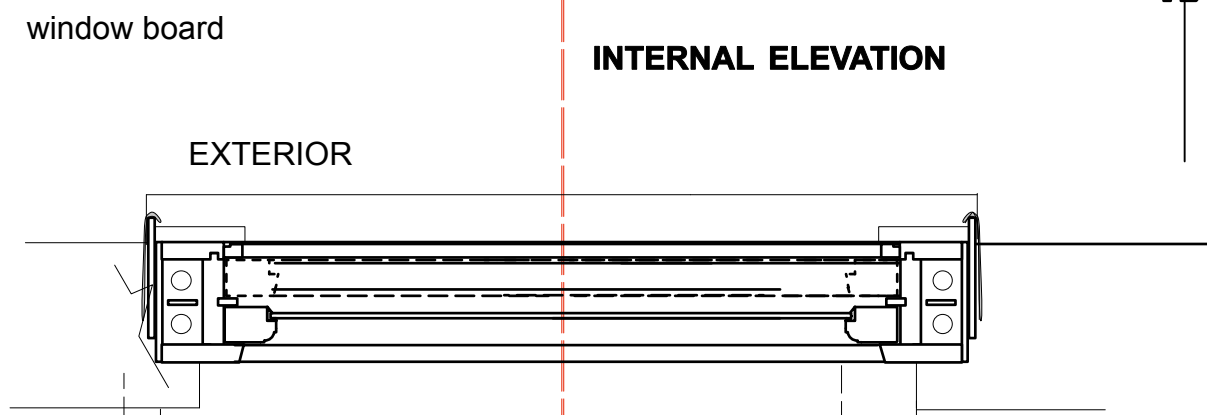

**PLAN**

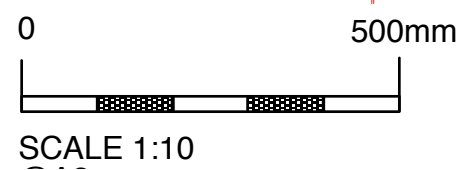

SCALE 1:10

**REAR ELEVATION EXISTING WINDOWS W4 & W5 TYPE B**  
 Flat 16, White Hall, 9-11 Bloomsbury Square, WC1A 2LP

Job No: 18-02  
 Dwg No: ES02

KMK Architects Ltd.  
 Phone/ 020 7582 7527  
 Email/ info@kmkarchitects.co.uk  
 85 Lambeth Walk, London  
 SE11 6DX

Flat 16, White Hall, 9-11 Bloomsbury Sq  
 LONDON WC1A 2LP  
**EXISTING WINDOW SCHEDULE 1 of 2**  
 1:10 @ A3

JOB:  
 DRAWING:  
 SCALE:

REVISIONS:

© copyright kmk architects 2018