





- NOTES
- 1 ALL DIMENSIONS AND LEVELS ARE TO BE DETERMINED AND OR CHECKED BY THE CONTRACTOR ON SITE. SHOULD ANY DISCREPANCY BE IDENTIFIED BETWEEN THE DIMENSIONS AND OR DETAILS DETERMINED ON SITE, AND THOSE SHOWN THOSE SHOWN ON THE RELEVANT DRAWINGS, THE ARCHITECT SHALL BE NOTIFIED IMMEDIATELY, AND HIS INSTRUCTIONS OBTAINED PRIOR TO THE COMMENCEMENT OF THE WORK.
 - 2 THE CONTRACTOR SHALL BE RESPONSIBLE FOR THE DESIGN AND IMPLEMENTATION OF ALL TEMPORARY WORKS, AND THE SAFETY AND STABILITY OF THE NEW WORKS AND ADJACENT STRUCTURES DURING CONSTRUCTION.
 - 3 WHERE A PRODUCT IS SPECIFIED TO BE OBTAINED FROM A MANUFACTURER OR SUPPLIER, THE CONTRACTOR SHALL INSTALL THE PRODUCT IN ACCORDANCE WITH THE INSTRUCTIONS SUPPLIED BY THE MANUFACTURER. SHOULD THERE BE ANY VARIATION BETWEEN THE WORK SPECIFIED ON THE DRAWINGS AND THE MANUFACTURER'S INSTRUCTIONS, THE CONTRACTOR SHALL REFER THE MATTER TO THE ARCHITECT FOR INSTRUCTION BEFORE PROCEEDING.

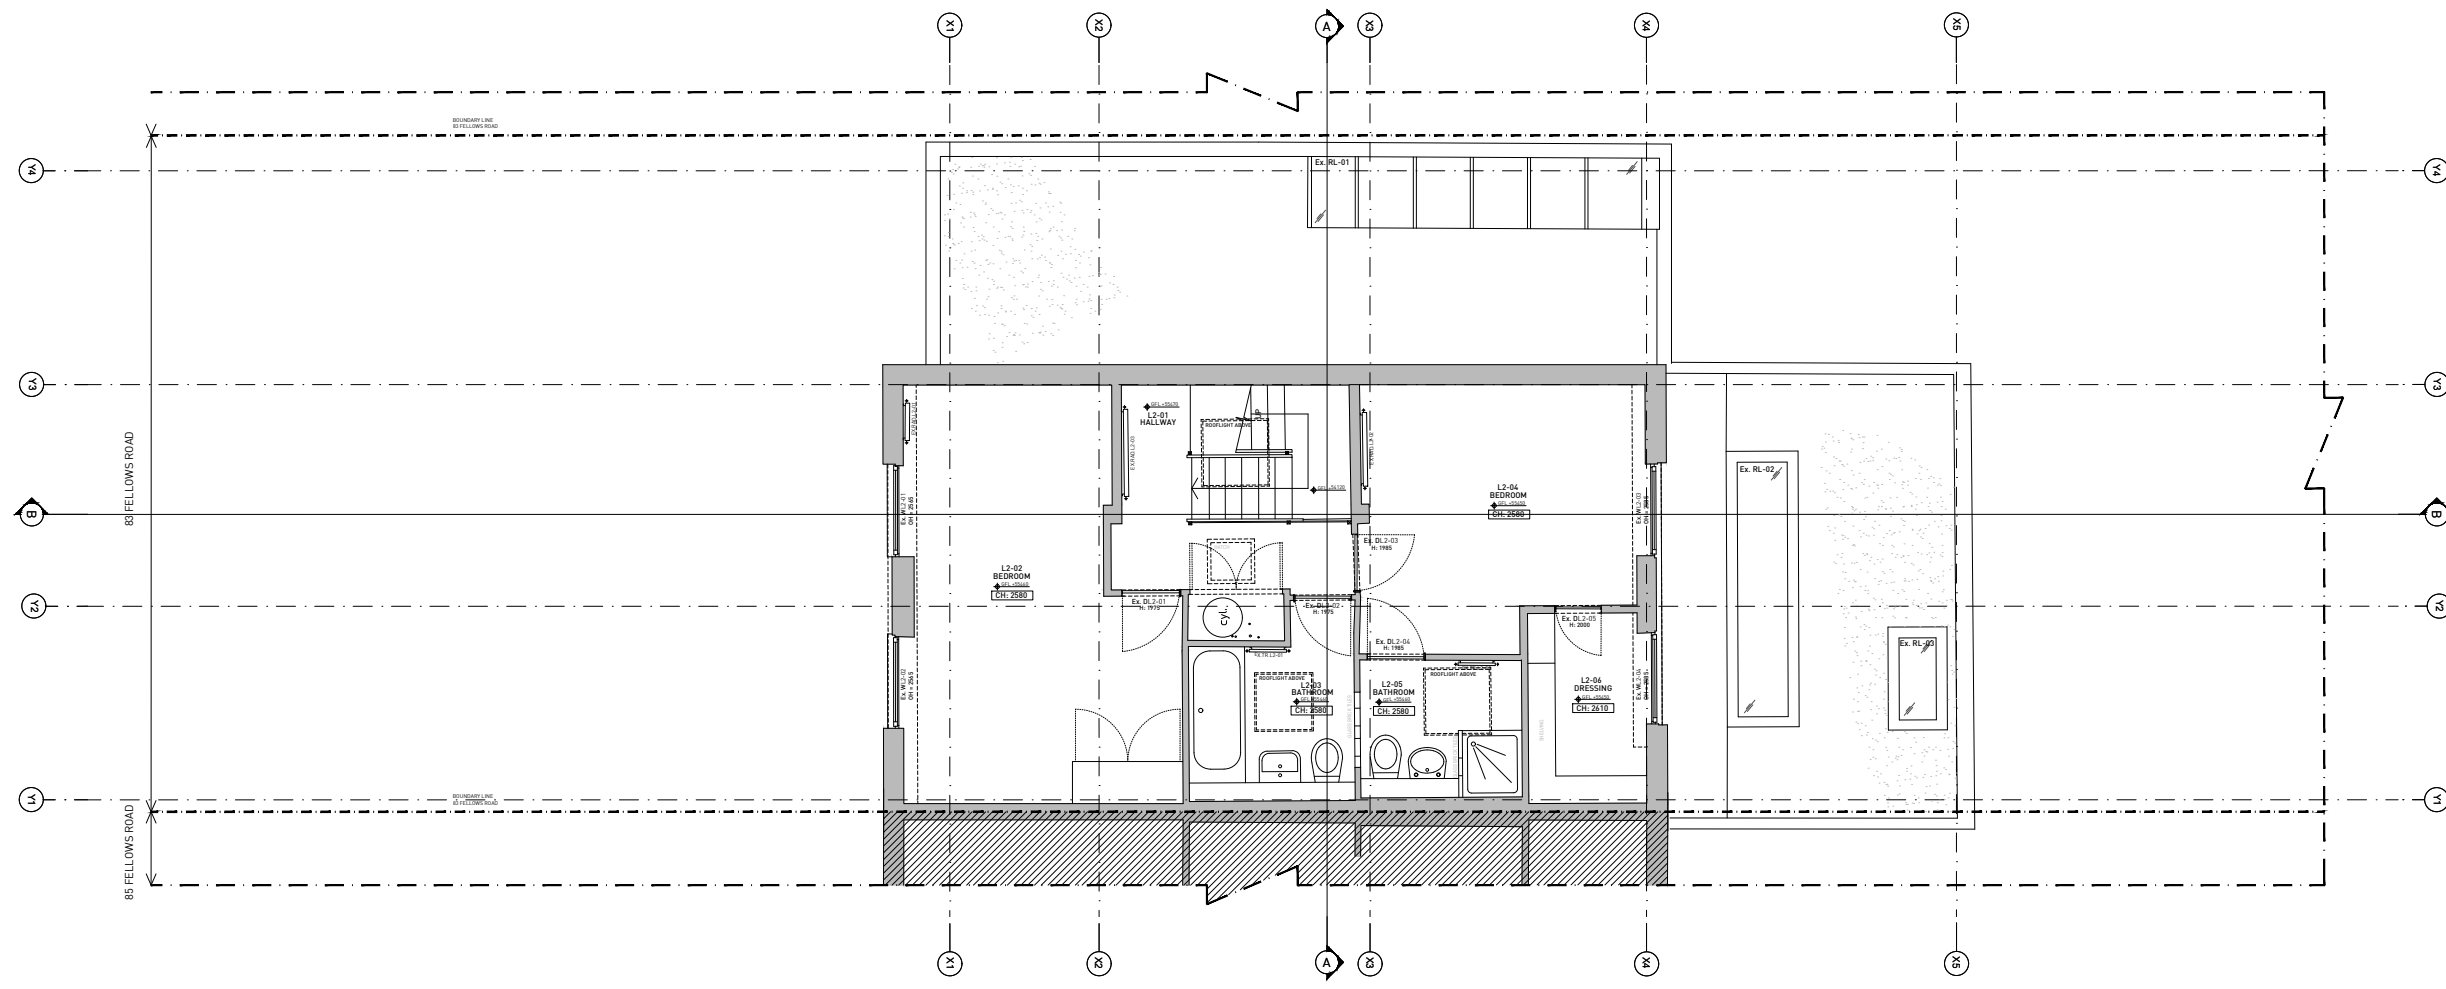

EXISTING SECOND FLOOR PLAN 1:50 @ A1 / 1:100 @ A3

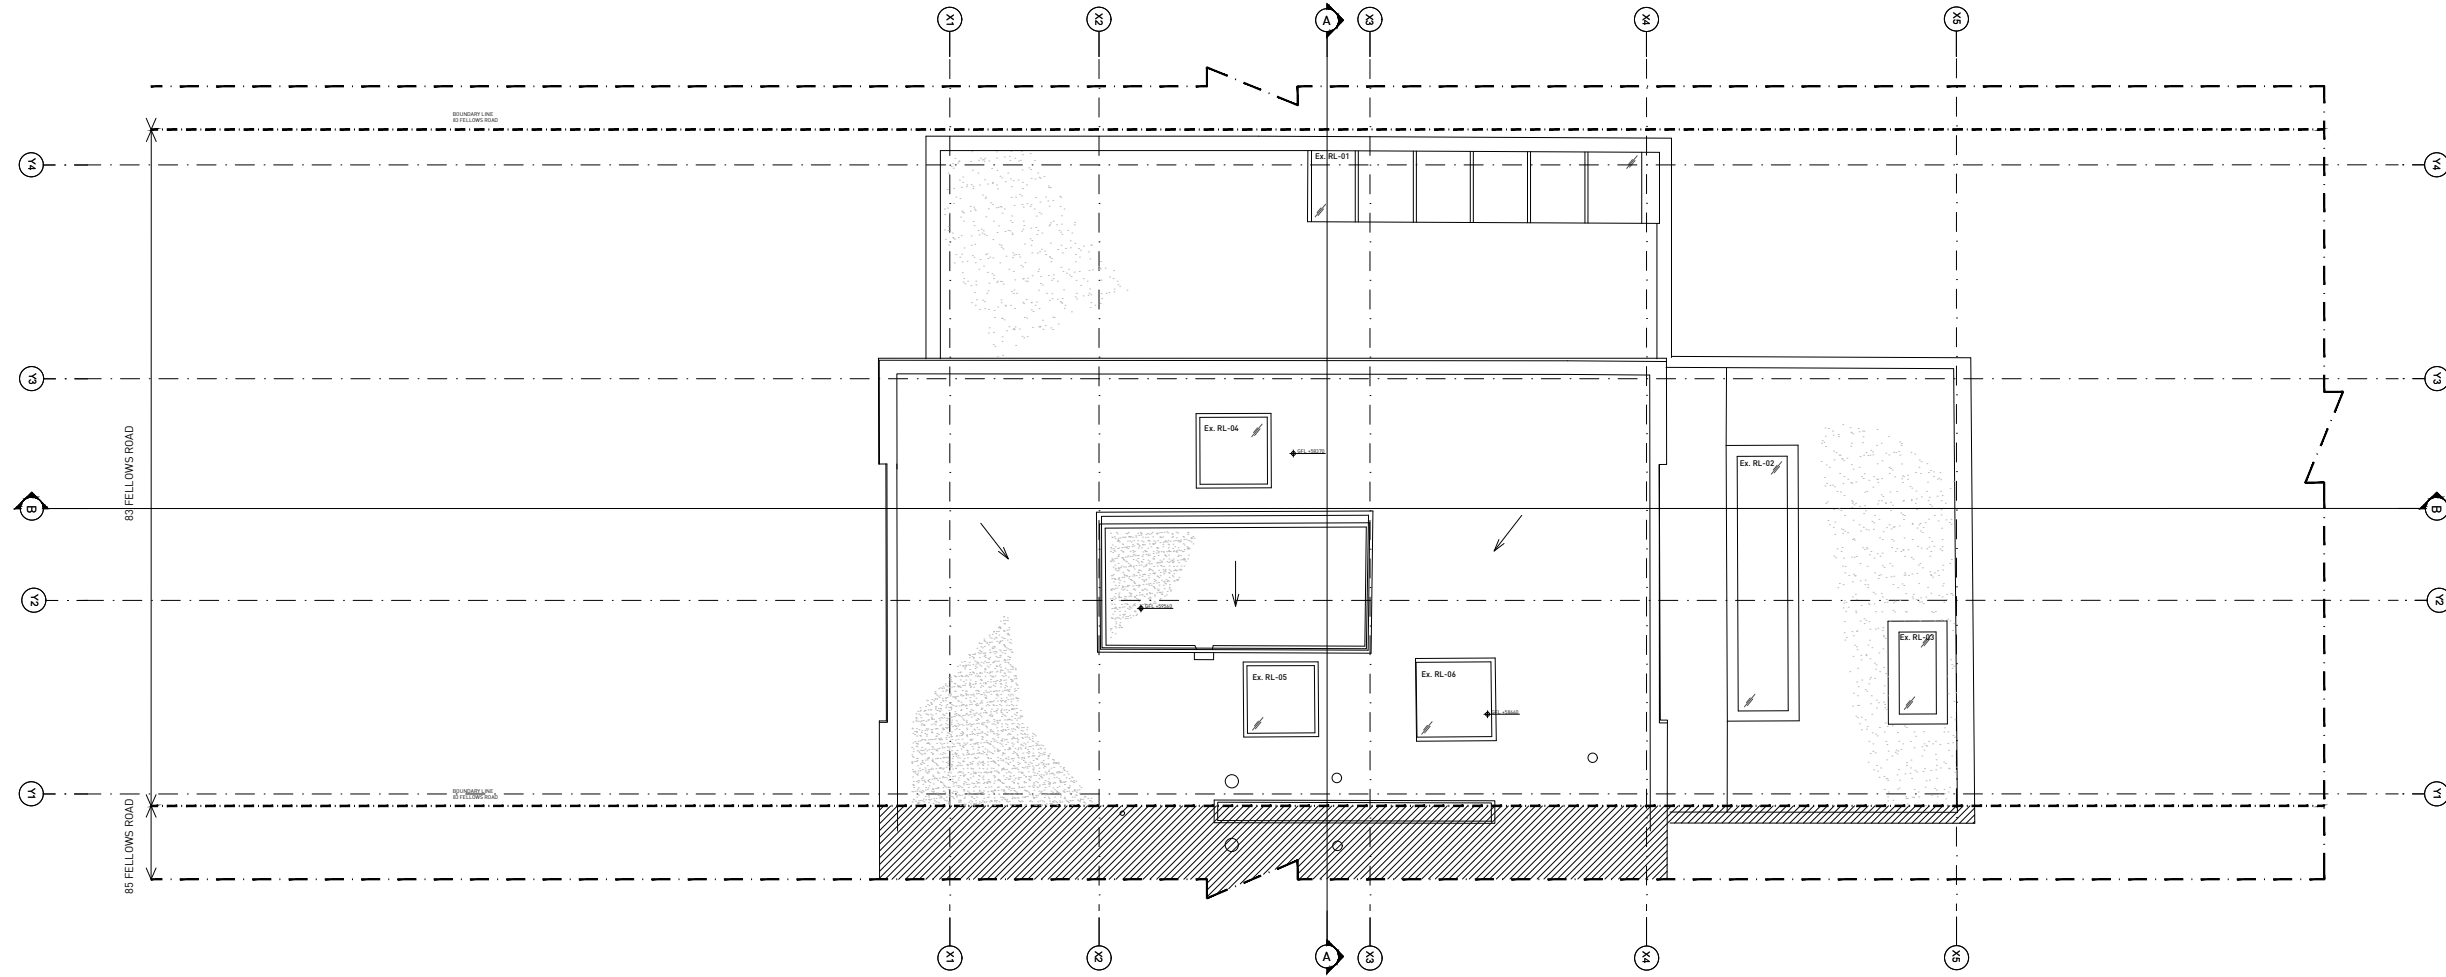


EXISTING ROOF PLAN 1:50 @ A1 / 1:100 @ A3

| | | |
|-----------|------------|---------------------|
| P02 | 25.07.2018 | ISSUED FOR PLANNING |
| P01 | 23.07.2018 | ISSUED TO CLIENT. |
| REVISIONS | | |

Project 1813 Renovation / Extension

Client Ruth Marie Mackrodt

Location 83 Fellows Road
NW3 3JS London

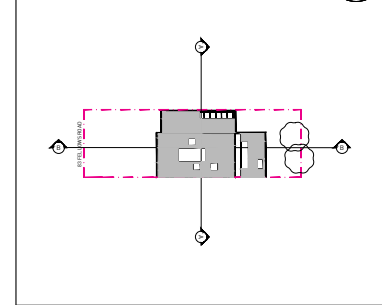

Fraher Architects Ltd. Telephone +44(0)20 32668636
 The Studio Email mail@fraher.co
 16 Gabriel Street
 London SE23 1DT
 United Kingdom www.fraher.co



Title Planning Drawings
Existing Second + Roof Floors

Status Planning Scale 1:50 @ A1

Drawn MM Checked EW Authorised JF

Revision P02 Date 17.07.2018

1,8,1,3,PL0,0,3

