

- NOTES
- 1 ALL DIMENSIONS AND LEVELS ARE TO BE DETERMINED AND OR CHECKED BY THE CONTRACTOR ON SITE. SHOULD ANY DISCREPANCY BE IDENTIFIED BETWEEN THE DIMENSIONS AND OR DETAILS DETERMINED ON SITE, AND THOSE SHOWN ON THOSE SHOWN ON THE RELEVANT DRAWINGS, THE ARCHITECT SHALL BE NOTIFIED IMMEDIATELY, AND HIS INSTRUCTIONS OBTAINED PRIOR TO THE COMMENCEMENT OF THE WORK.
  - 2 THE CONTRACTOR SHALL BE RESPONSIBLE FOR THE DESIGN AND IMPLEMENTATION OF ALL TEMPORARY WORKS, AND THE SAFETY AND STABILITY OF THE NEW WORKS AND ADJACENT STRUCTURES DURING CONSTRUCTION.
  - 3 WHERE A PRODUCT IS SPECIFIED TO BE OBTAINED FROM A MANUFACTURER OR SUPPLIER, THE CONTRACTOR SHALL INSTALL THE PRODUCT IN ACCORDANCE WITH THE INSTRUCTIONS SUPPLIED BY THE MANUFACTURER. SHOULD THERE BE ANY VARIATION BETWEEN THE WORK SPECIFIED ON THE DRAWINGS AND THE MANUFACTURER'S INSTRUCTIONS, THE CONTRACTOR SHALL REFER THE MATTER TO THE ARCHITECT FOR INSTRUCTION BEFORE PROCEEDING.

PROPOSED PLANNING NOTES


- 01 REPLACEMENT OF EXISTING ROOFLIGHT

P02	25.07.2018	ISSUED FOR PLANNING
P01	23.07.2018	ISSUED TO CLIENT.
REVISIONS		

Project 1813 Renovation / Extension

Client Ruth Marie Mackrodt

Location 83 Fellows Road  
 NW3 3JS London

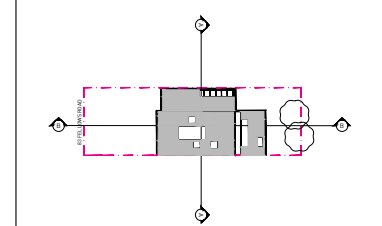

Fraher Architects Ltd. Telephone +44(0)20 32868636  
 The Studio 16 Gabriel Street Email mail@fraher.co  
 London SE23 1DT  
 United Kingdom www.fraher.co


Title Planning Drawings  
 Proposed Ground + First Floors

Status Planning Scale 1:50 @ A1


Drawn MM Checked EW Authorised JF

Revision P02 Date 17.07.2018

1,8,1,3,PL0,0,8

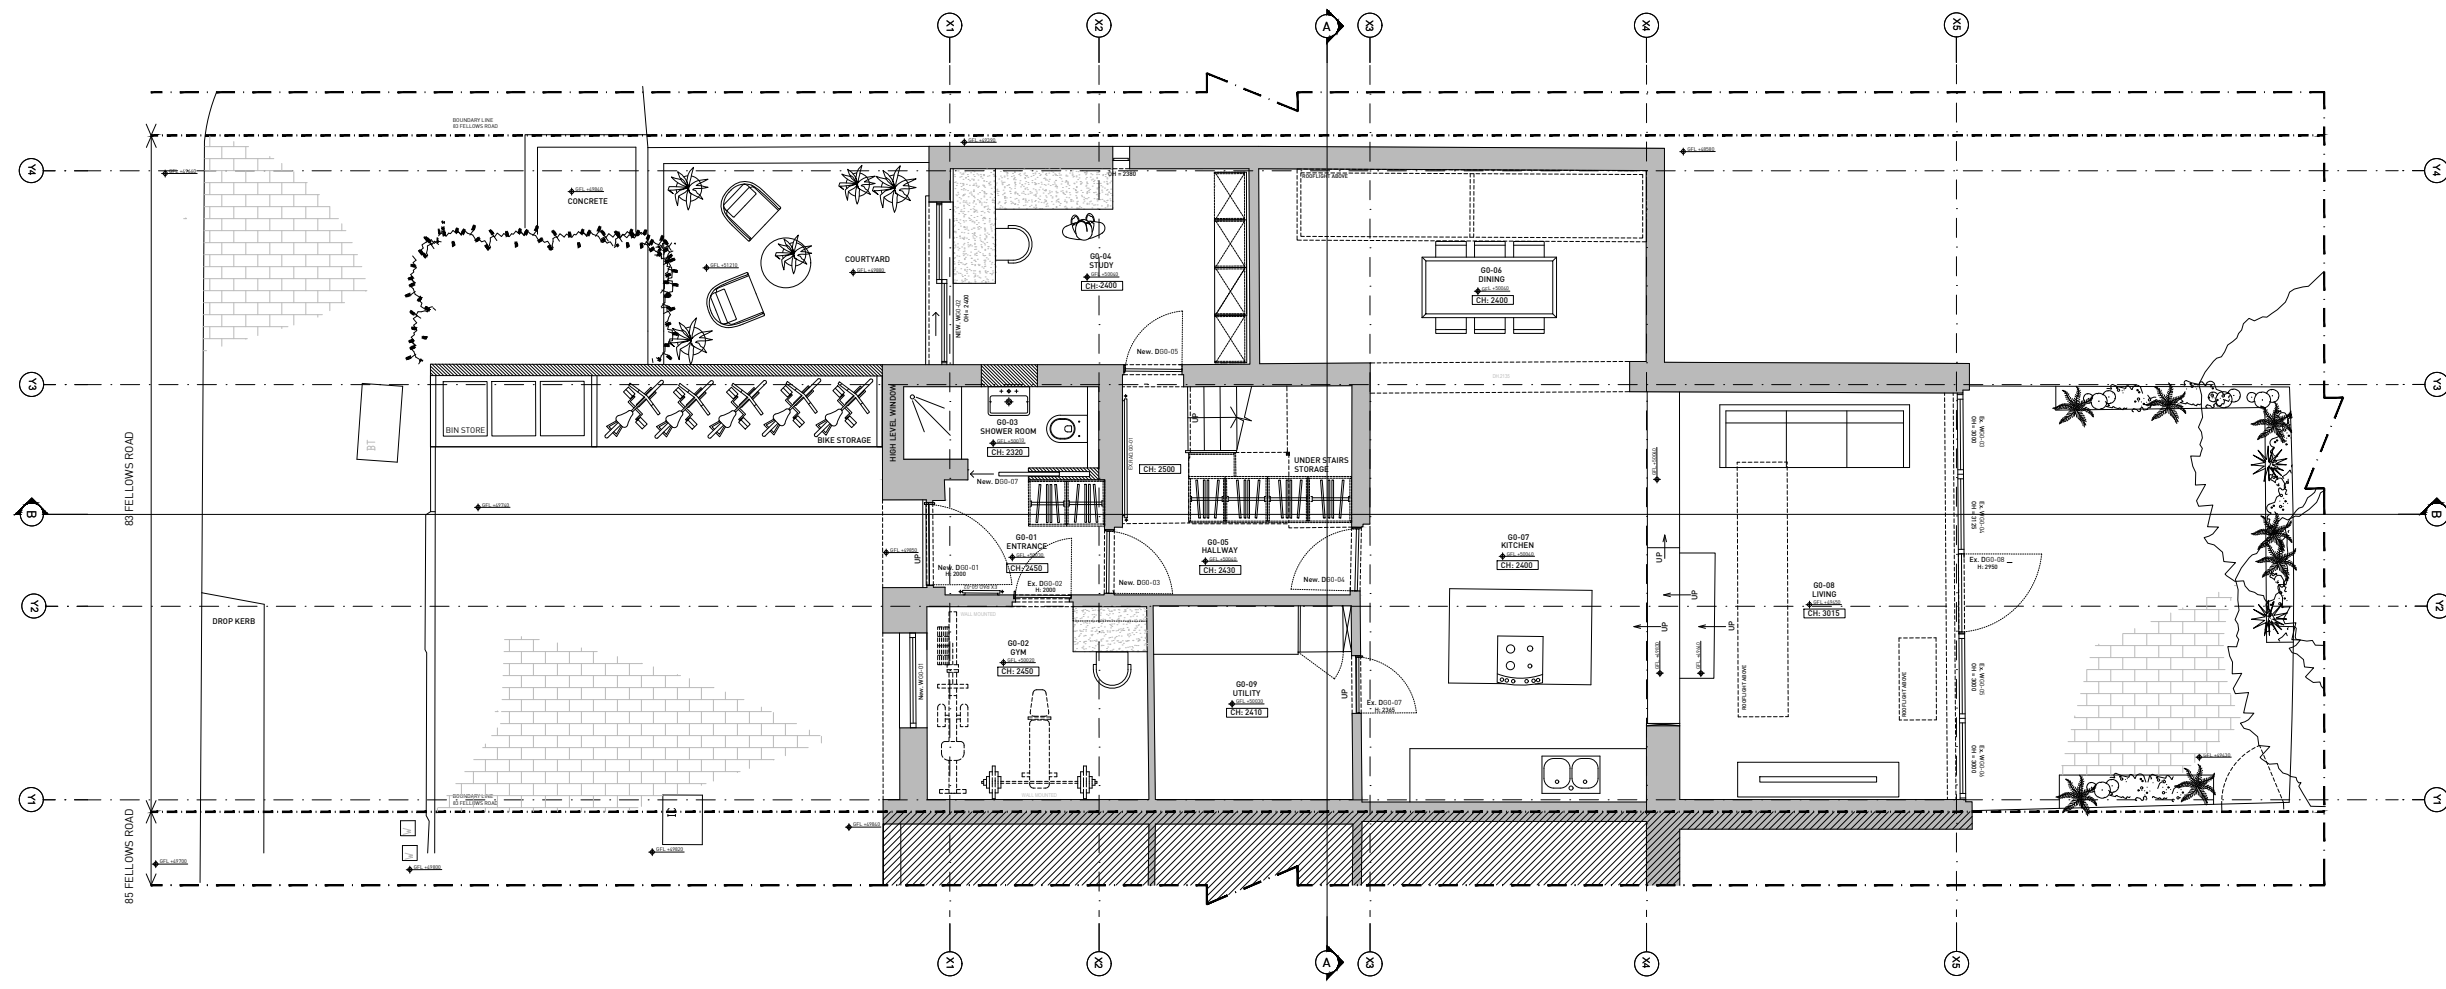

PROPOSED GROUND FLOOR PLAN 1:50 @ A1 / 1:100 @ A3

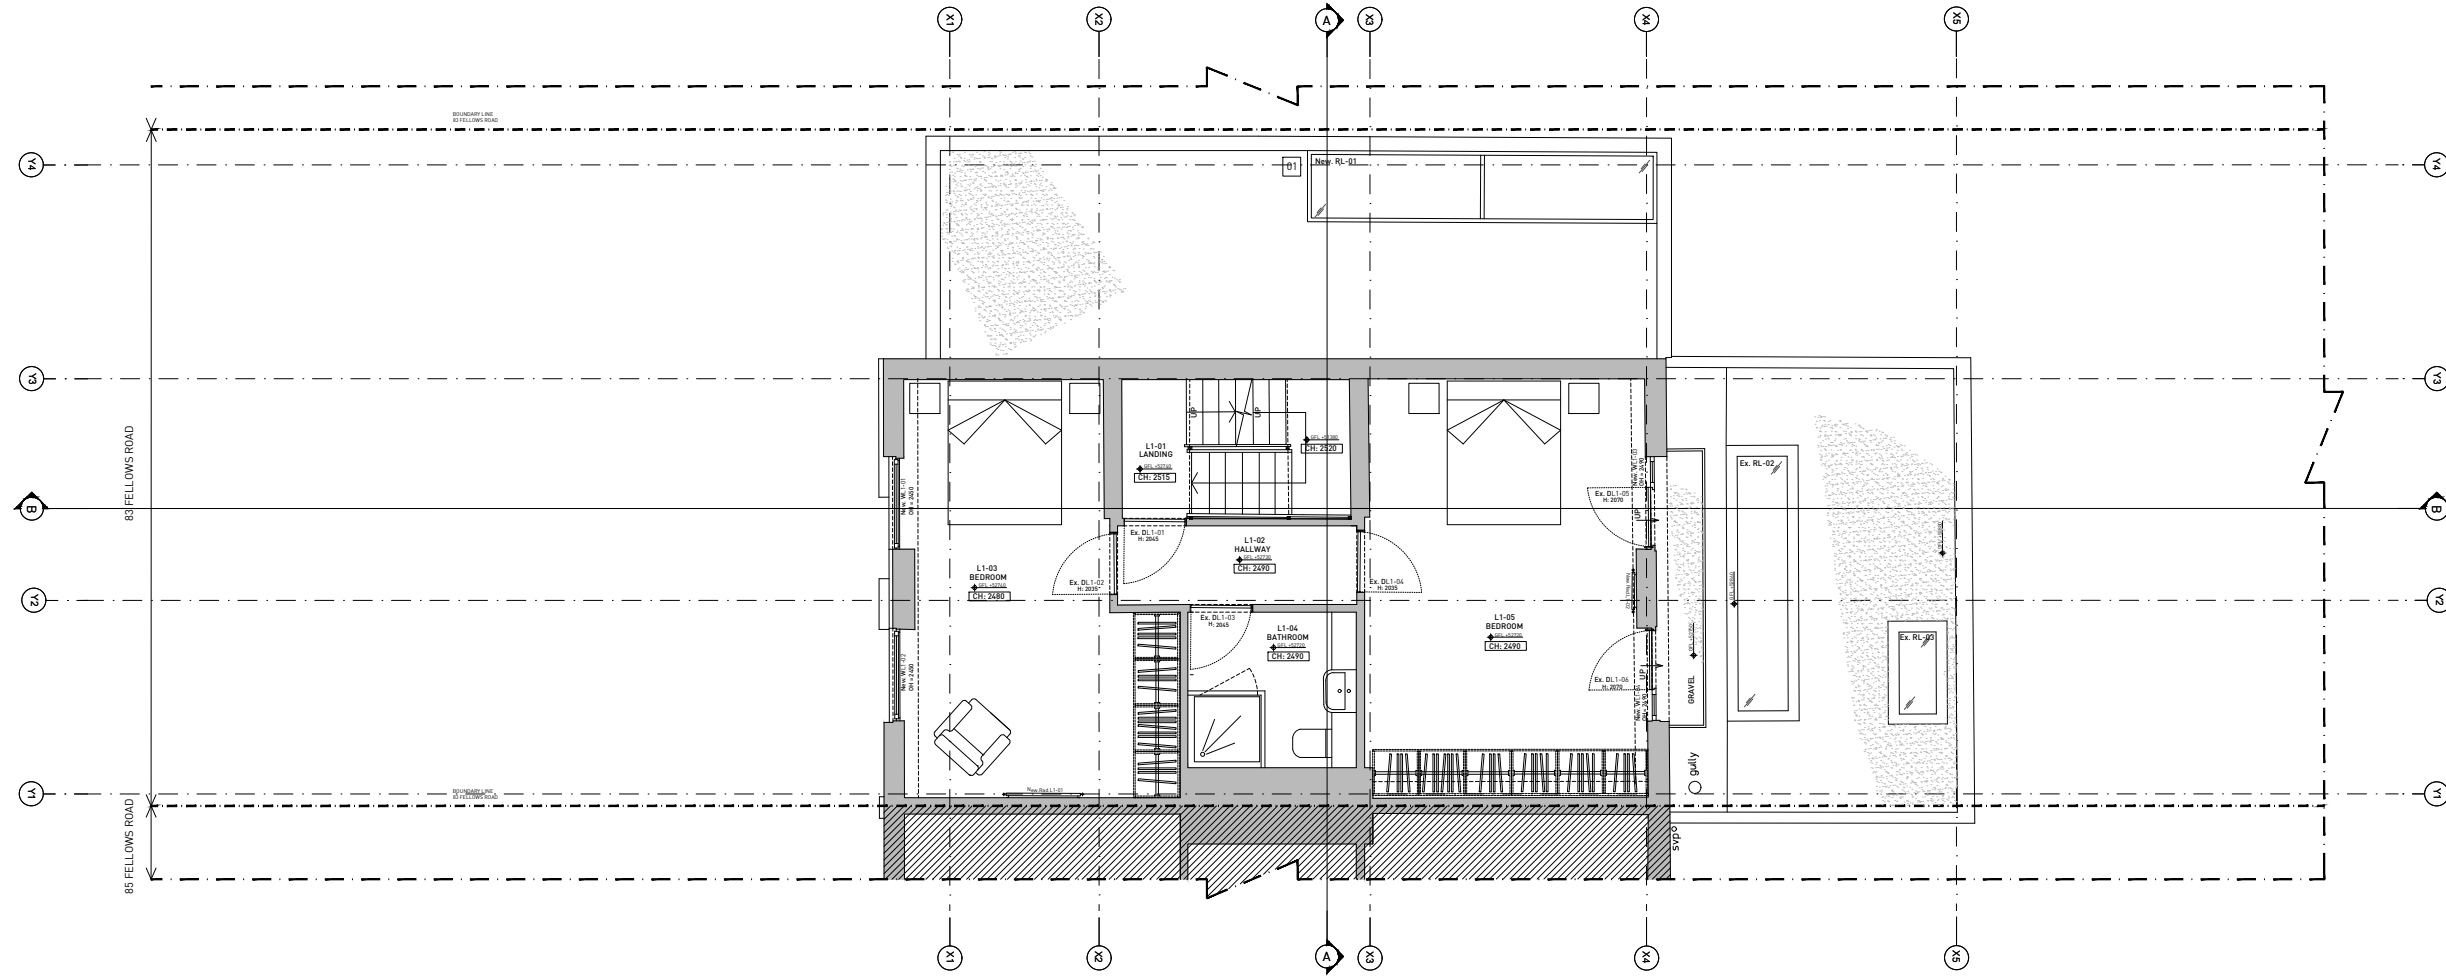

PROPOSED FIRST FLOOR PLAN 1:50 @ A1 / 1:100 @ A3

