



**EXISTING Fourth Floor Plan**  
SCALE 1:100@A3 EX-01

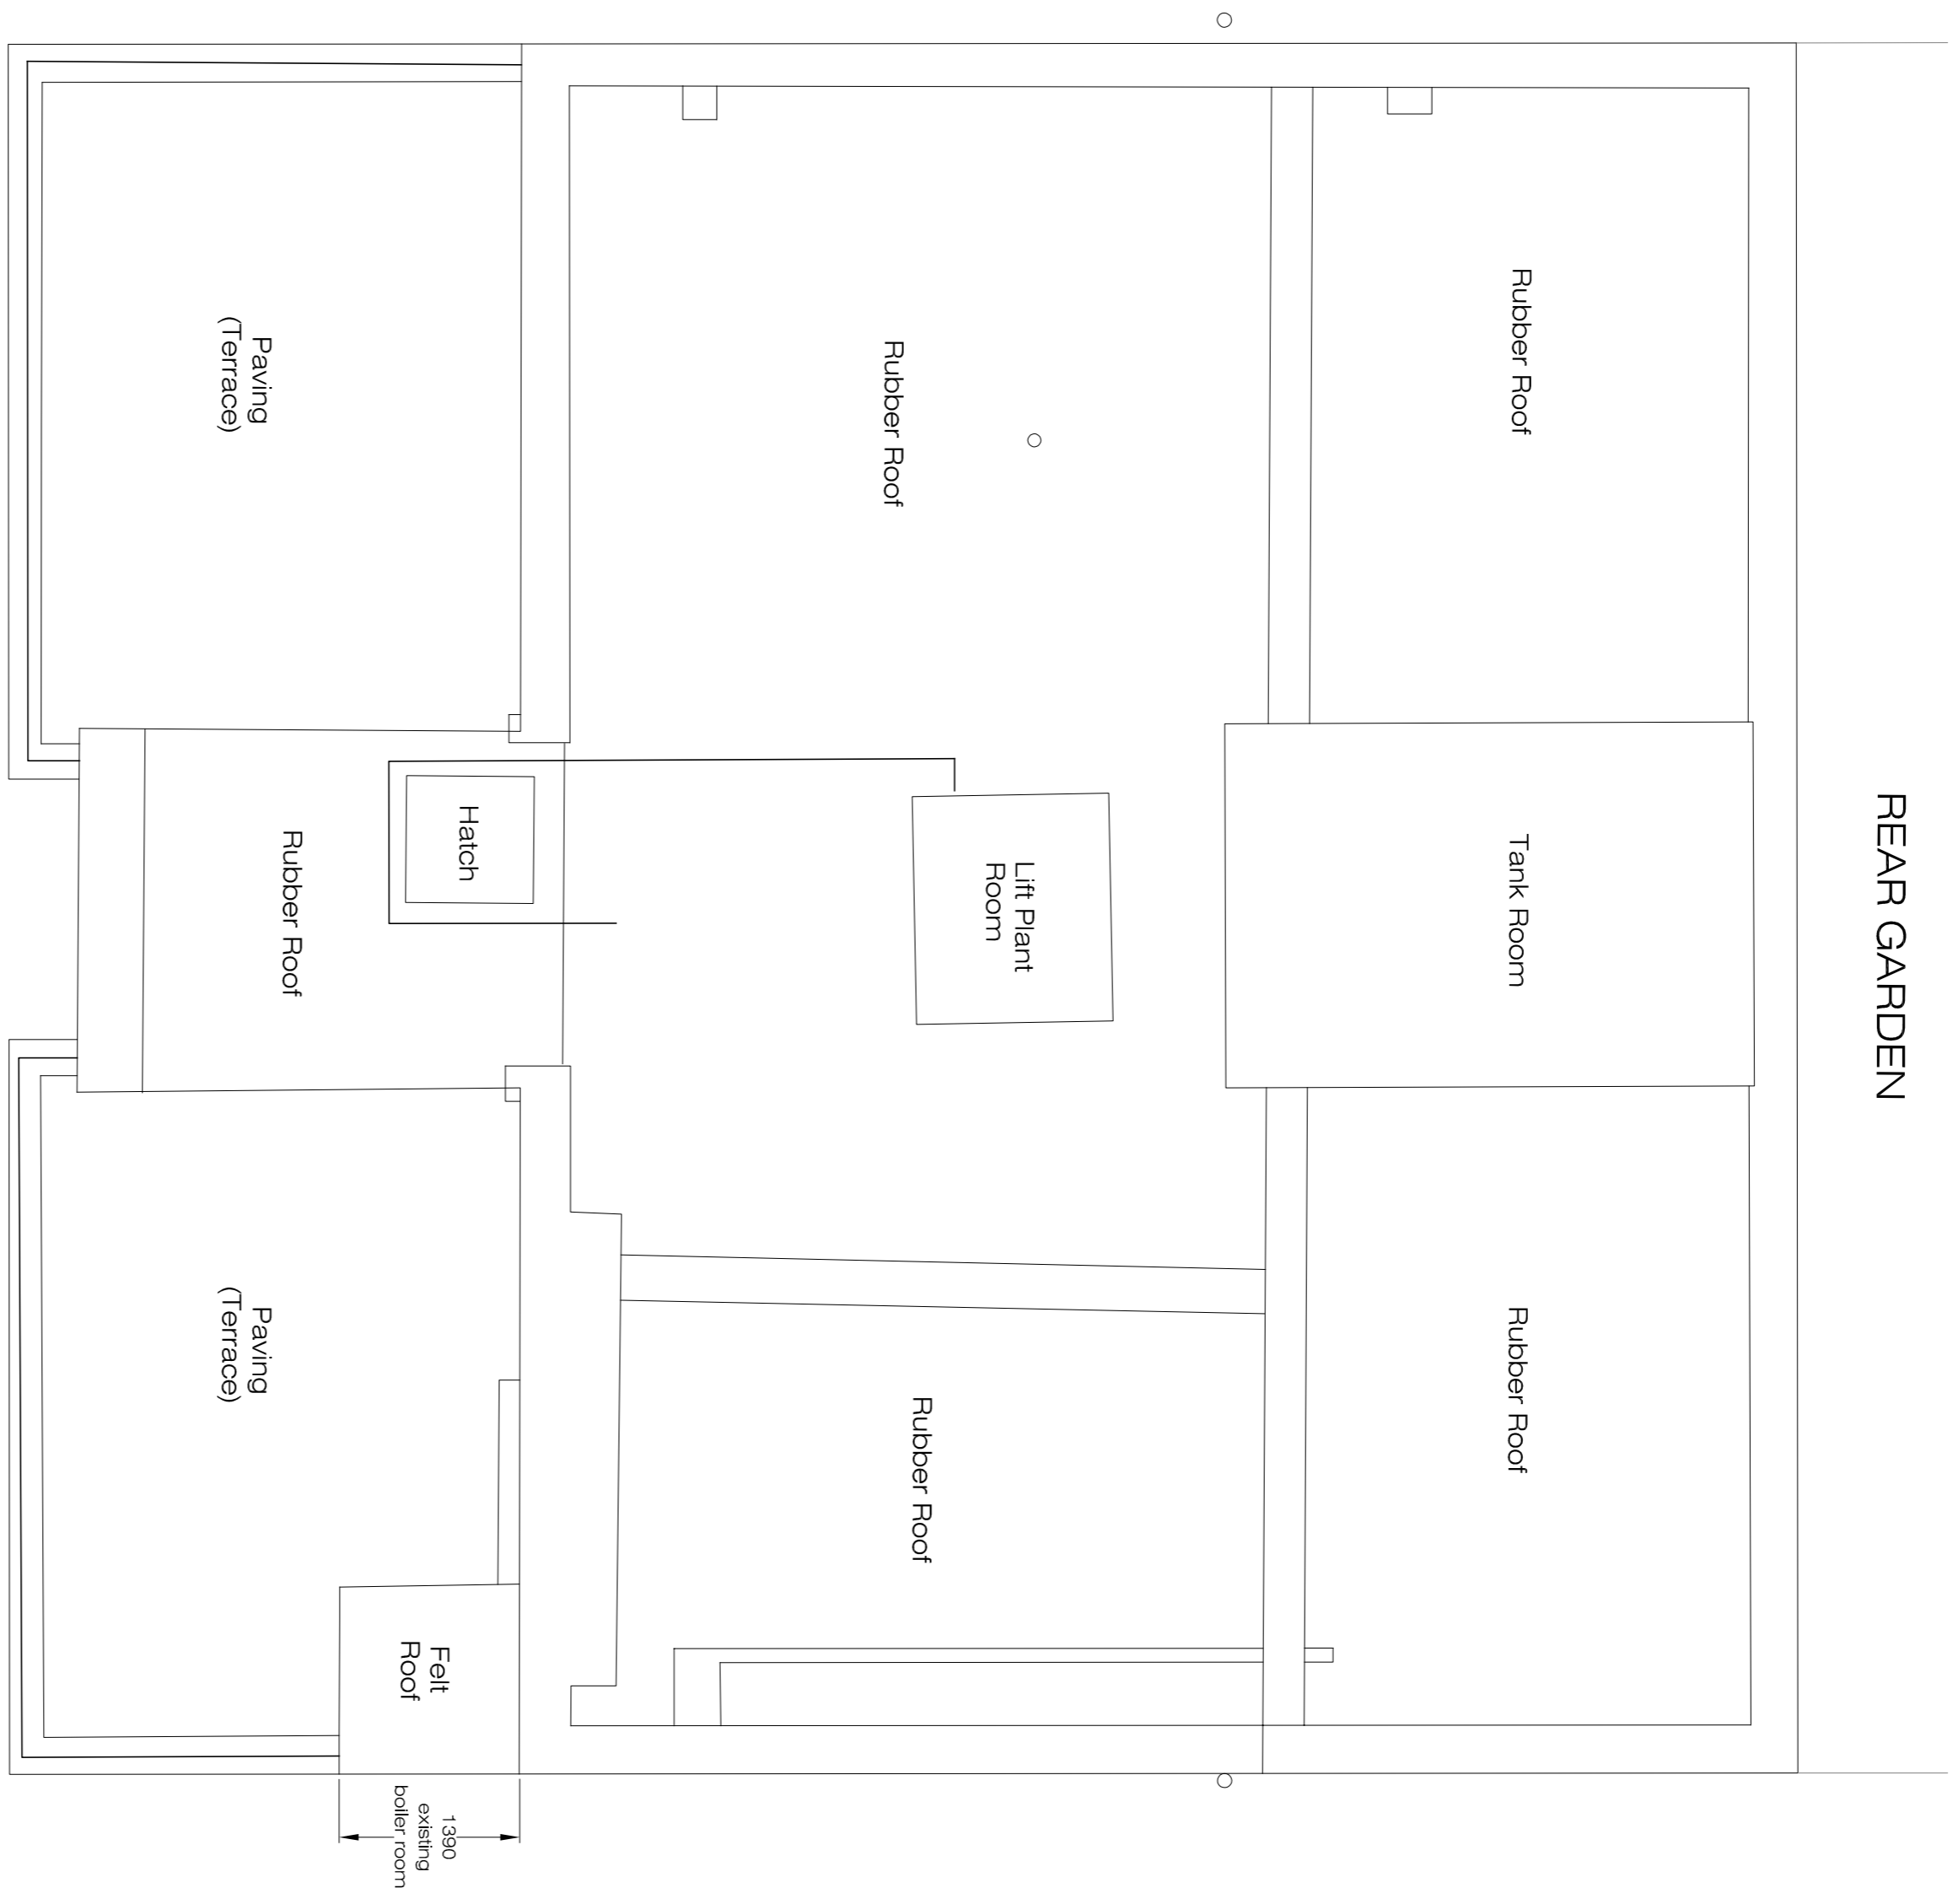

**EXISTING Roof Plan**  
SCALE 1:100@A3 EX-01

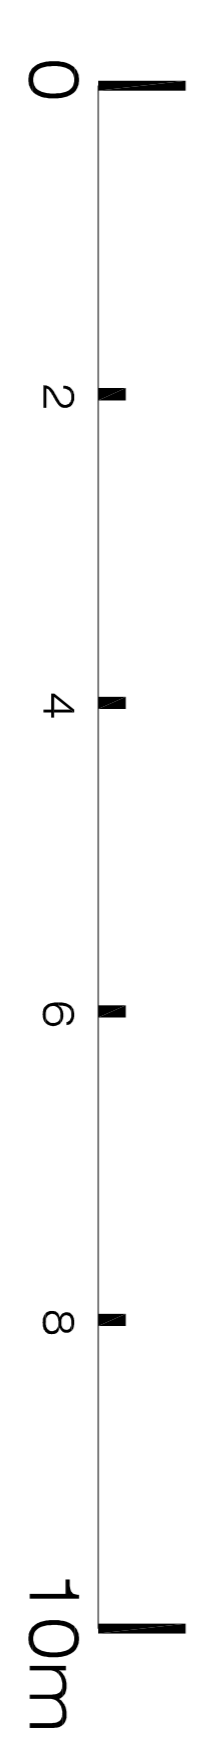

**PLEASE NOTE:**

1. All dimensions to be checked on site before fabrication
2. Contractor to refer to engineers' drawings before proceeding with works
3. All drawings and designs are covered by design right (Intellectual property), and may not be distributed, copied or issued without written consent of the architect
4. All design concepts are the sole property of the architect and no adaptations, reproductions or copies may be made without written consent of the architect
5. These drawings are subject to any variation required or recommended by any statutory authority, or for the better carrying out of the works
6. Samples to be provided by contractor for the architect approval
7. All finishes to architect's satisfaction
8. All drawings to be approved by the architect before construction

**ADDITIONAL NOTES:**

**REVISIONS**

No	Date	Description Issue For	Issue By
00	10/07/18	Planning	CC

**Client PRIVATE CLIENT**

Project Flat 1, 74 Companye Gardens London NW6 3RX	
Title EXISTING Fourth Floor and Roof Plan	
Scale 1:100@A3	Dwg. No. EX-01
Date 10/07/18	Rev. 00
Drawn CC	Project Number 18_14
Checked CC	