


00 Basement floor plan



01 Ground floor plan

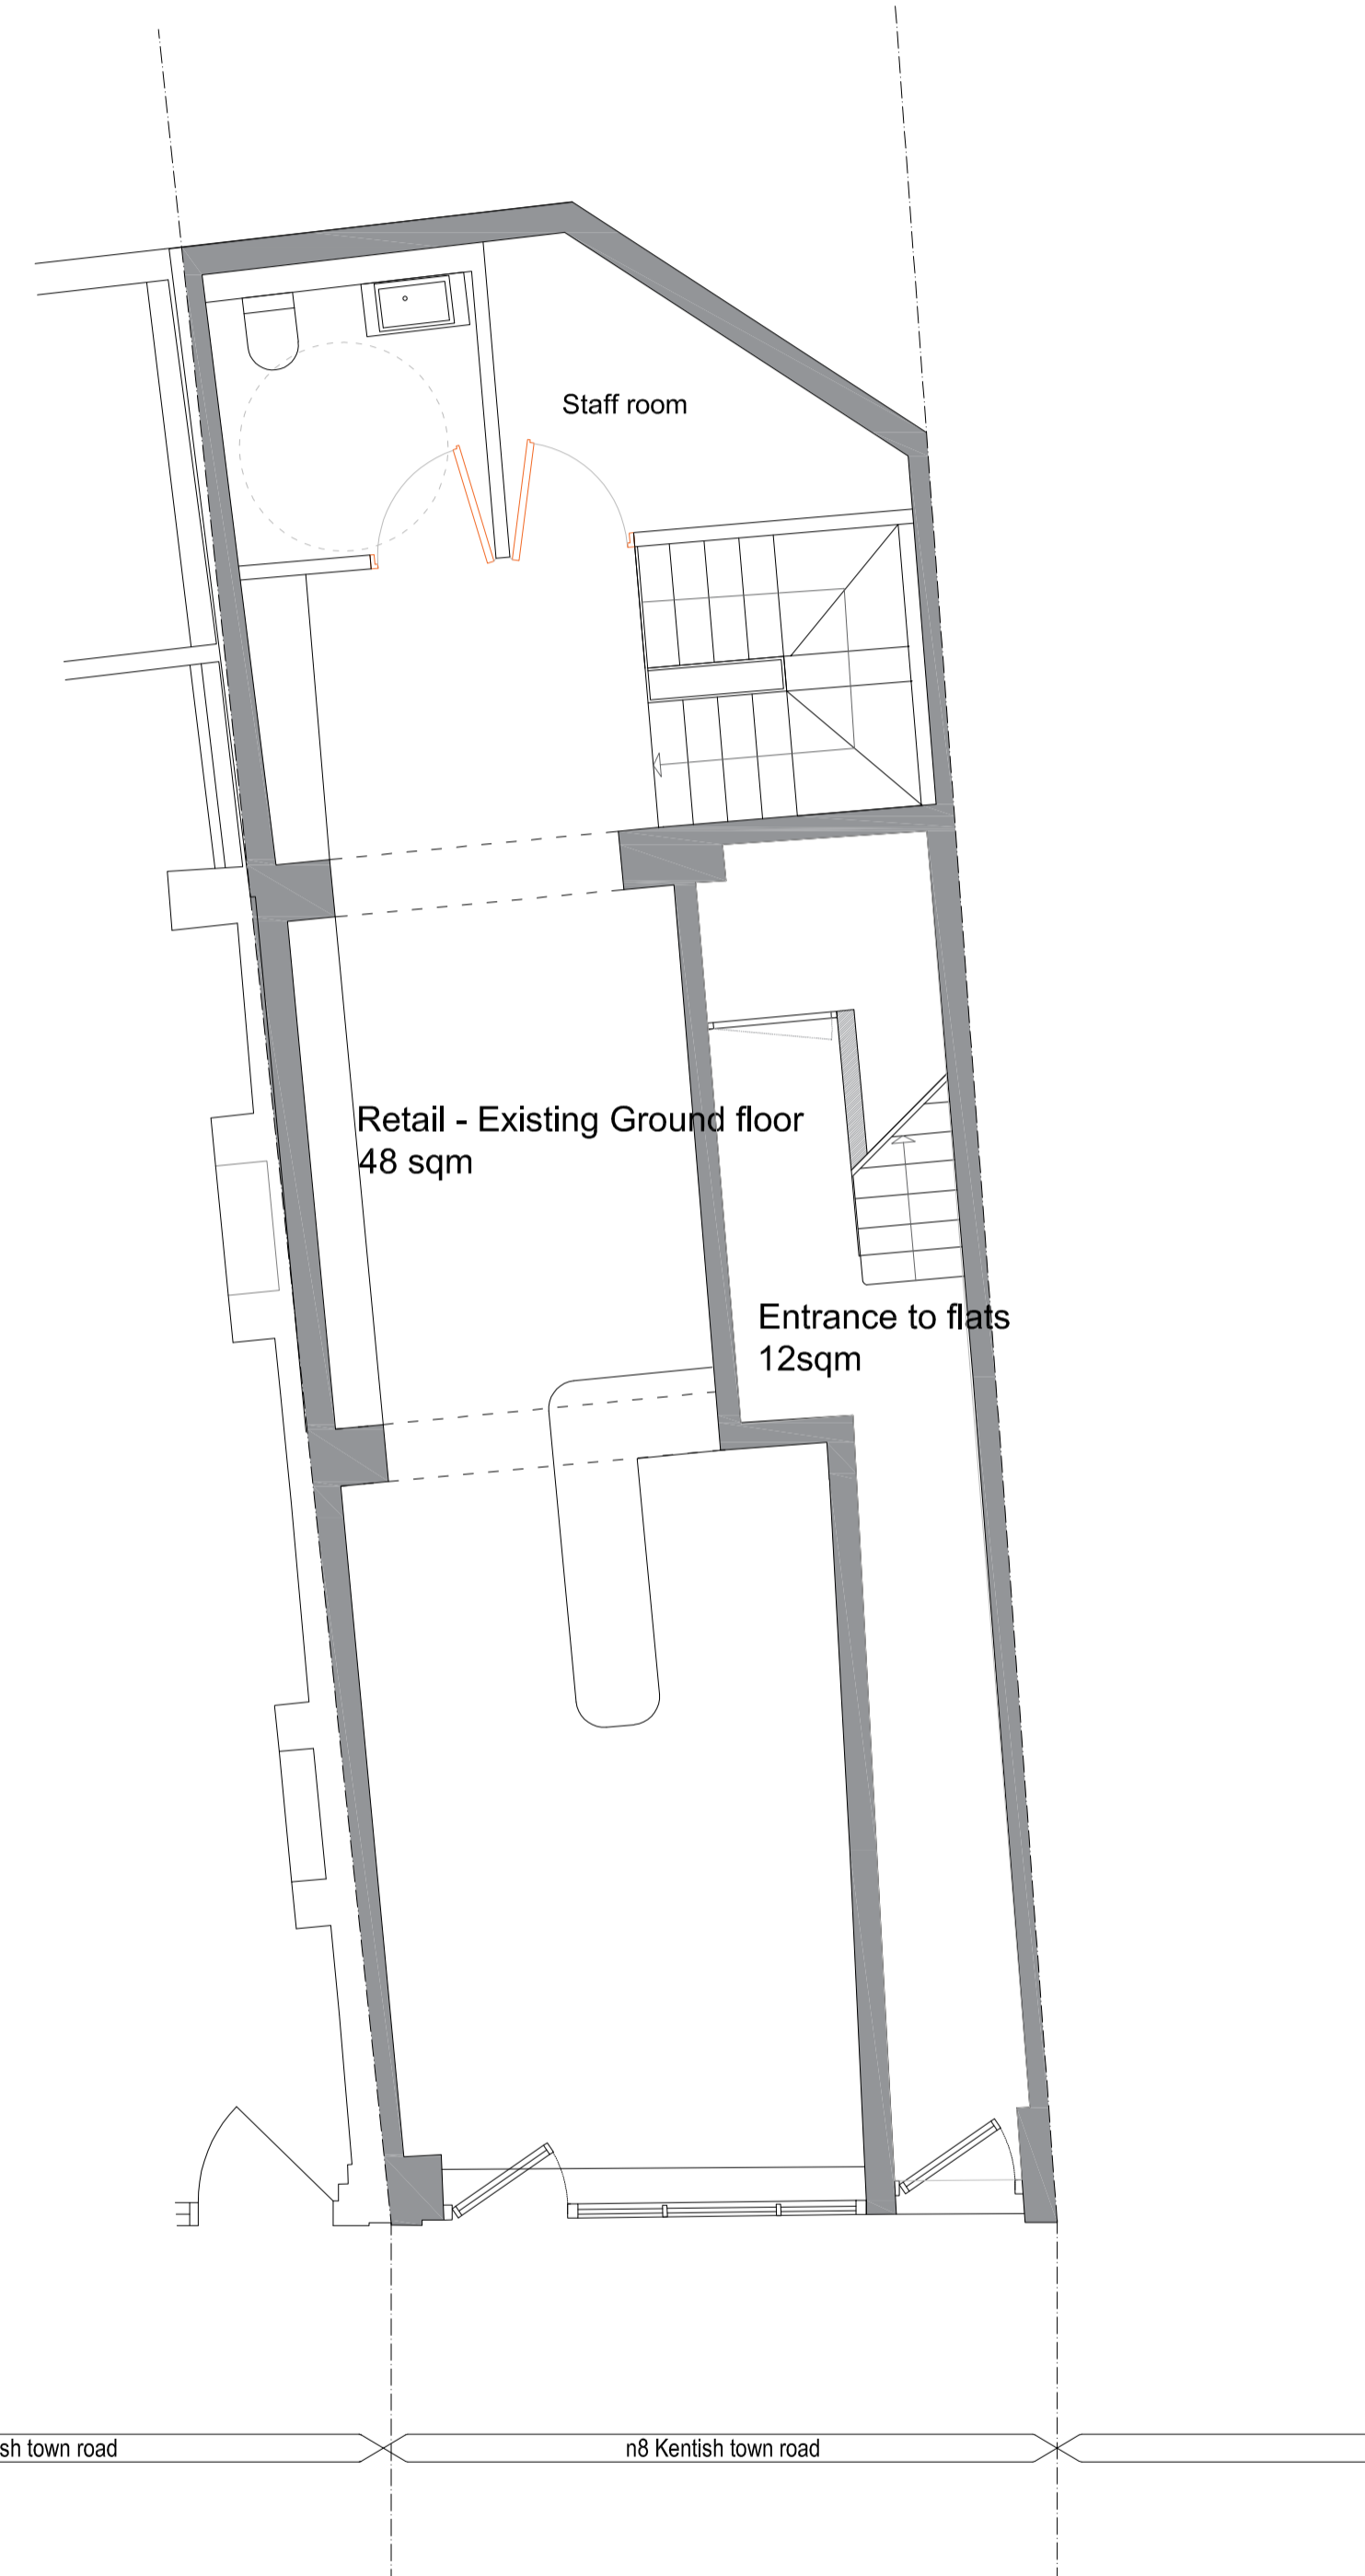

Rev.	Date	Reason for Issue
PL01	31-07-18	For information
PL00	24-07-18	For information

Project
No 8 Kentish Town road
 NW1 9NX

Title
Proposed Ground floor & Basement plan

Job No. A17012	Date April 2018	Drawn JG
Scale 1:50 @A1 1:100 @A3	Drawing No. PR0001	Revision PL01