




PROPOSED REAR ELEVATION

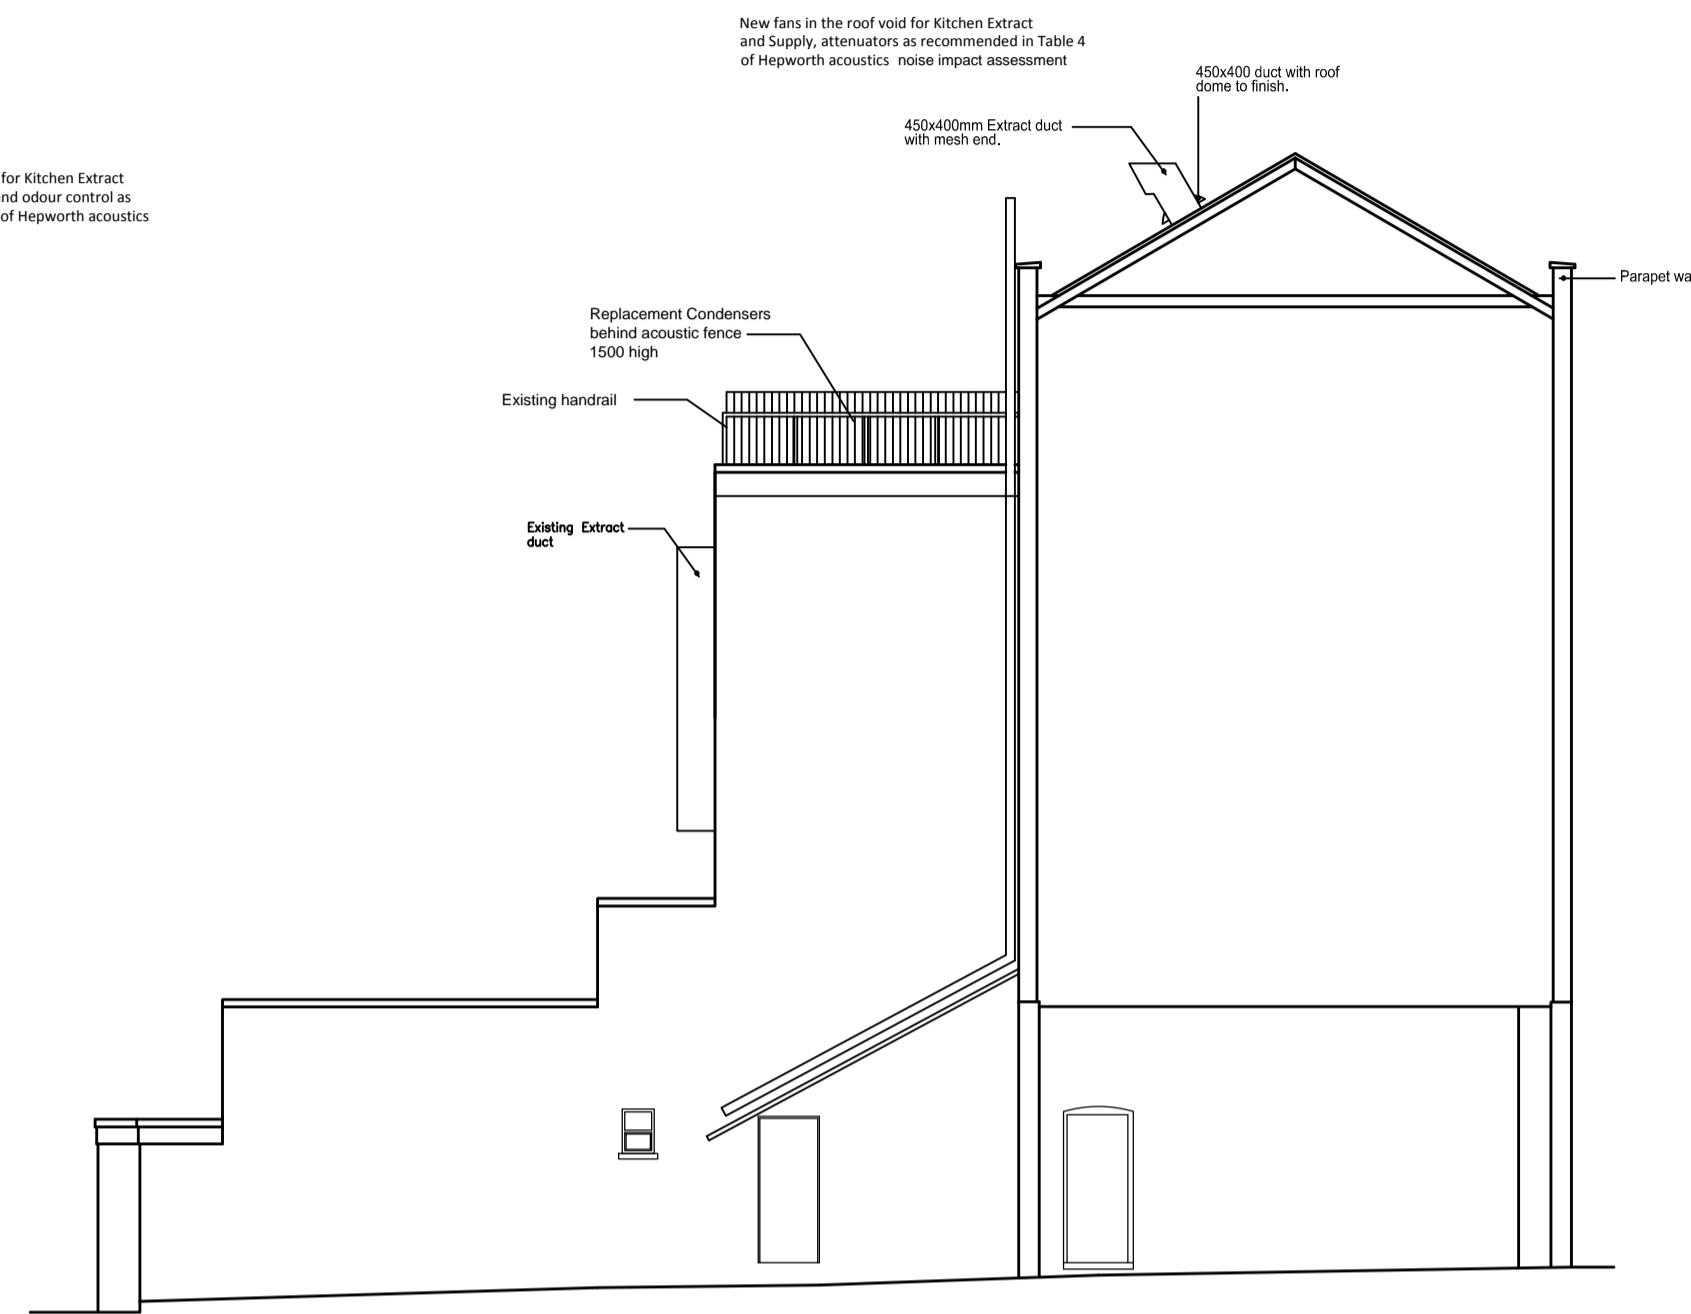

PROPOSED SIDE ELEVATION/SECTION


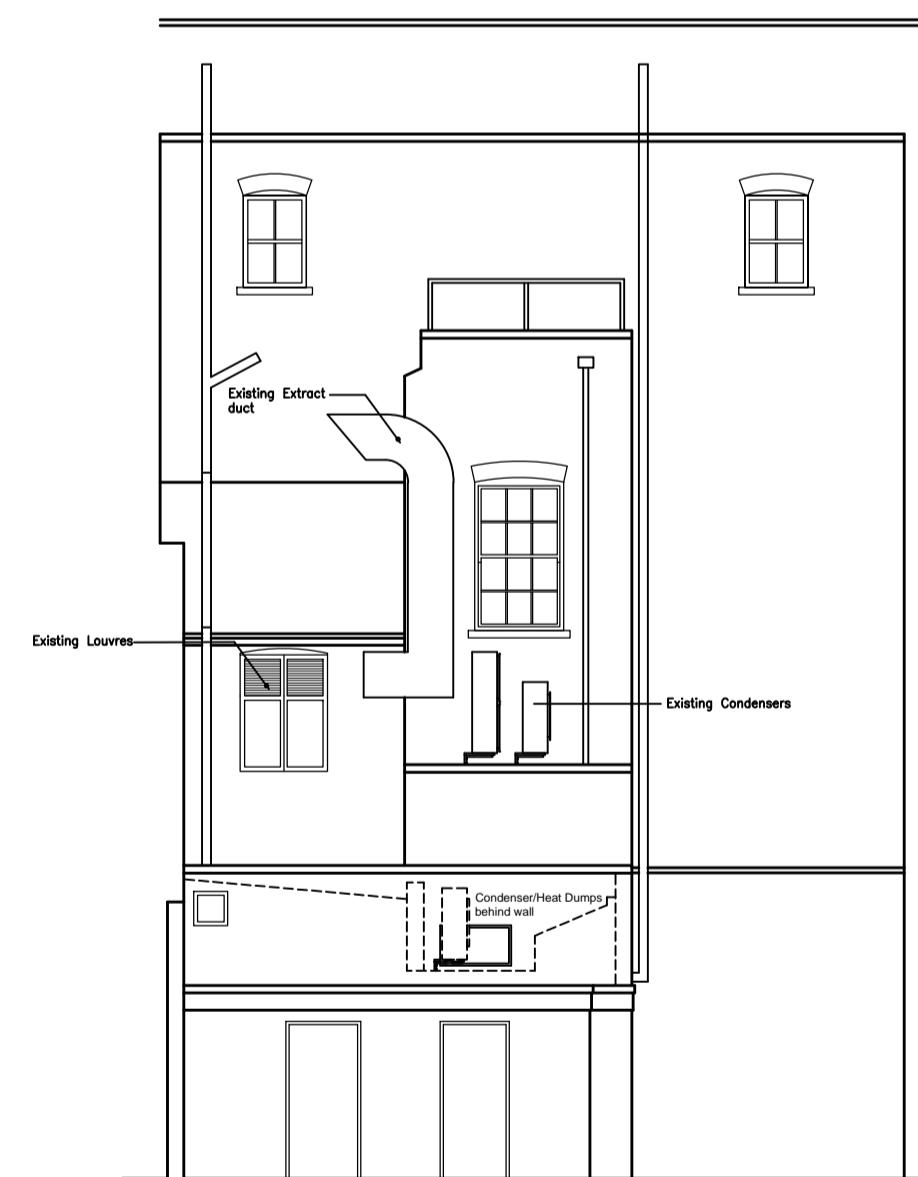


EXISTING REAR ELEVATION


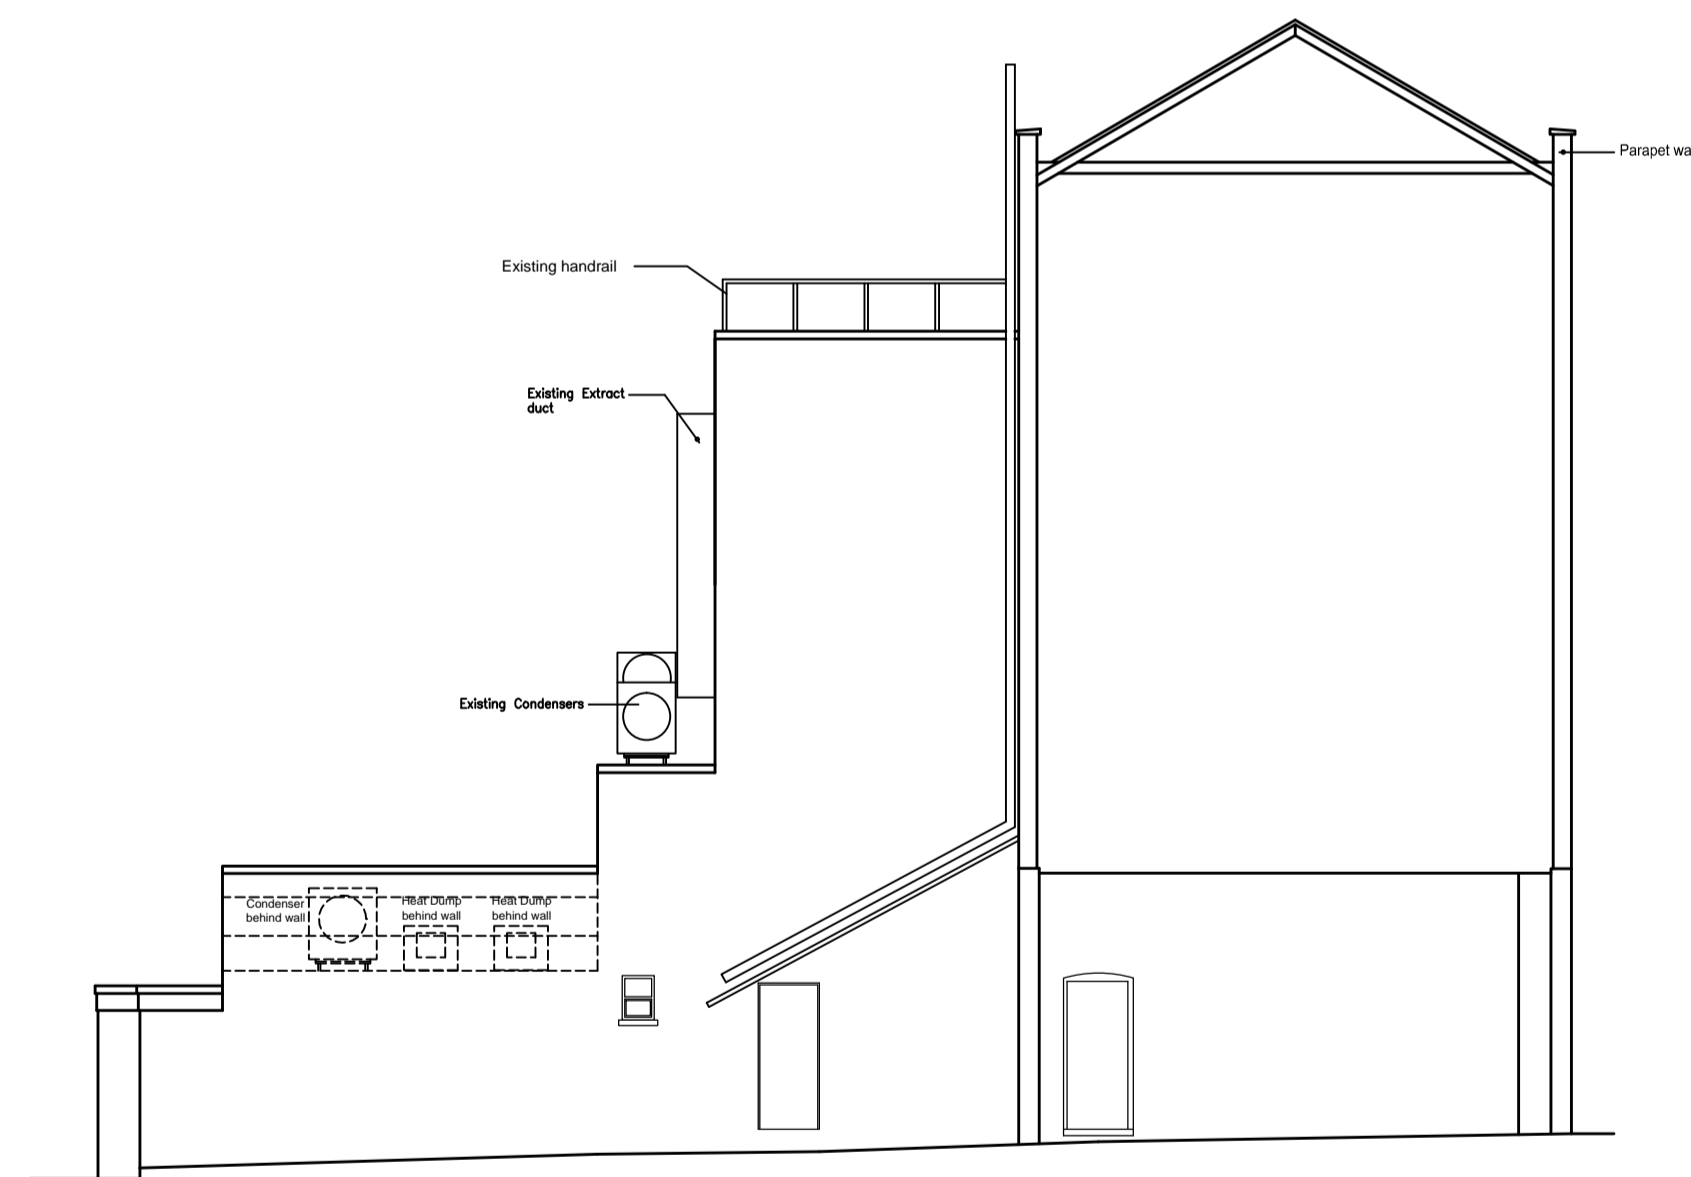


EXISTING SIDE ELEVATION/SECTION



THE LORE OF THE LAND

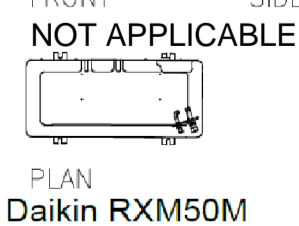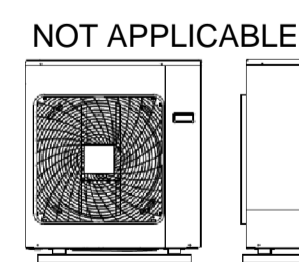

Daikin RXM50M

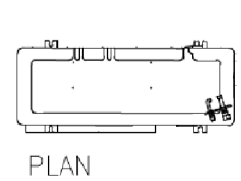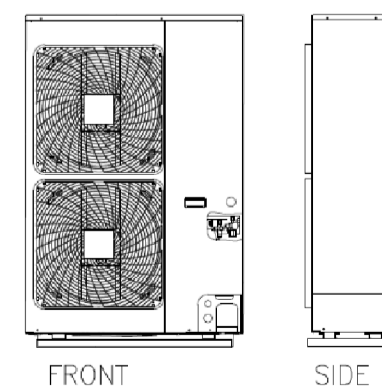


Daikin RZQSG100L9U1 & Daikin RZQSG125L9U1

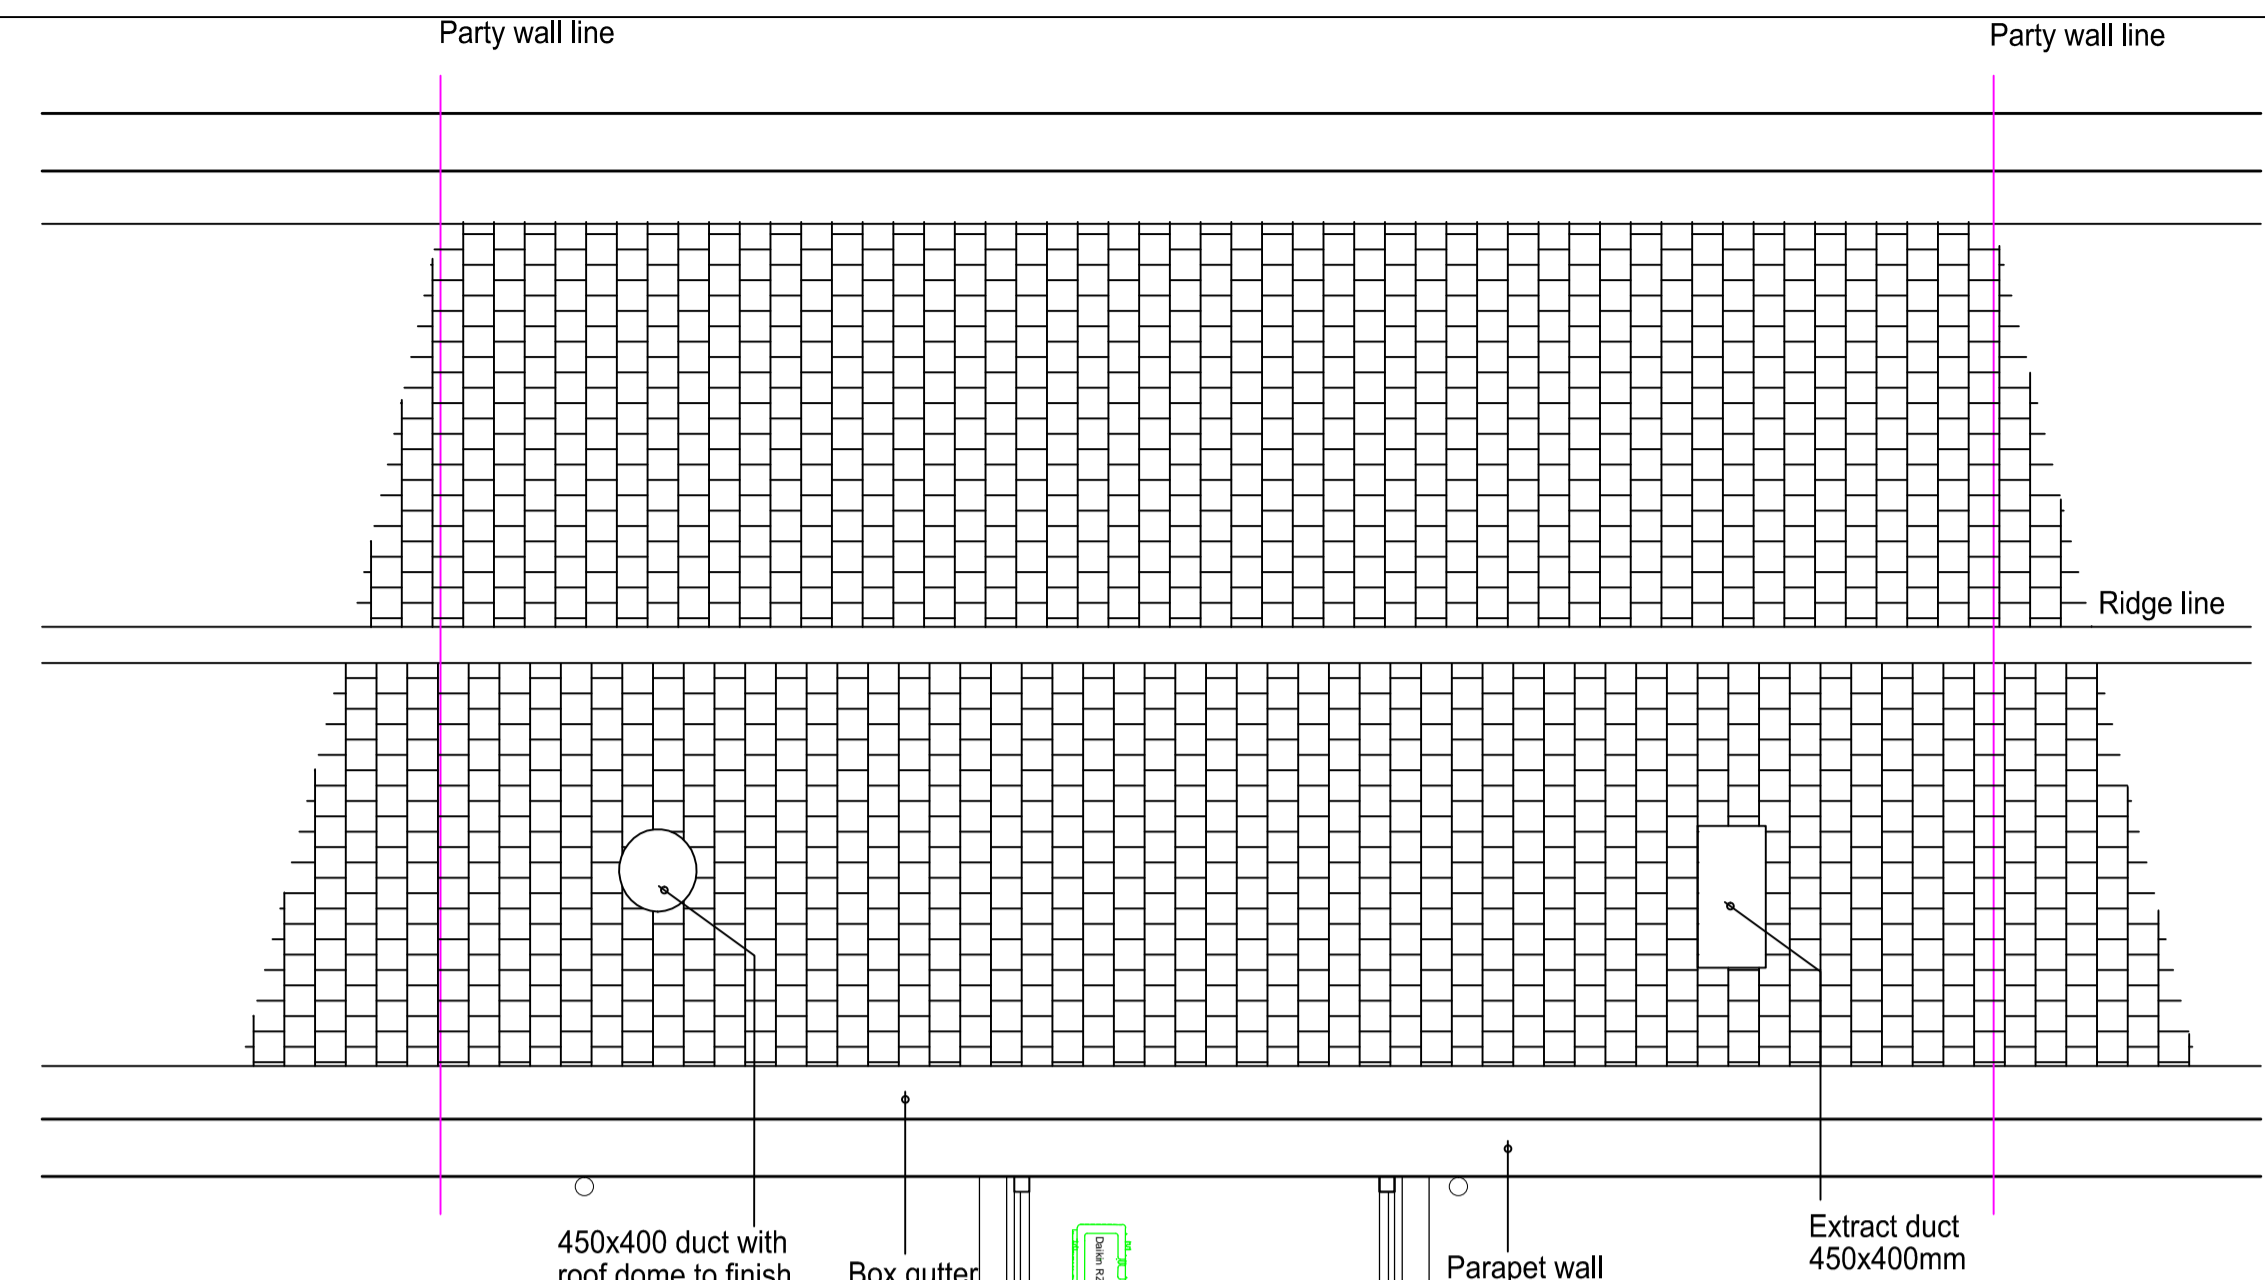 

PROPOSED ROOF PLAN

- ① Daikin RZQSG125L
- ② Daikin RZQSG100L
- ③ Daikin RZQSG100L
- ④ J&E Hall existing cellar cooler

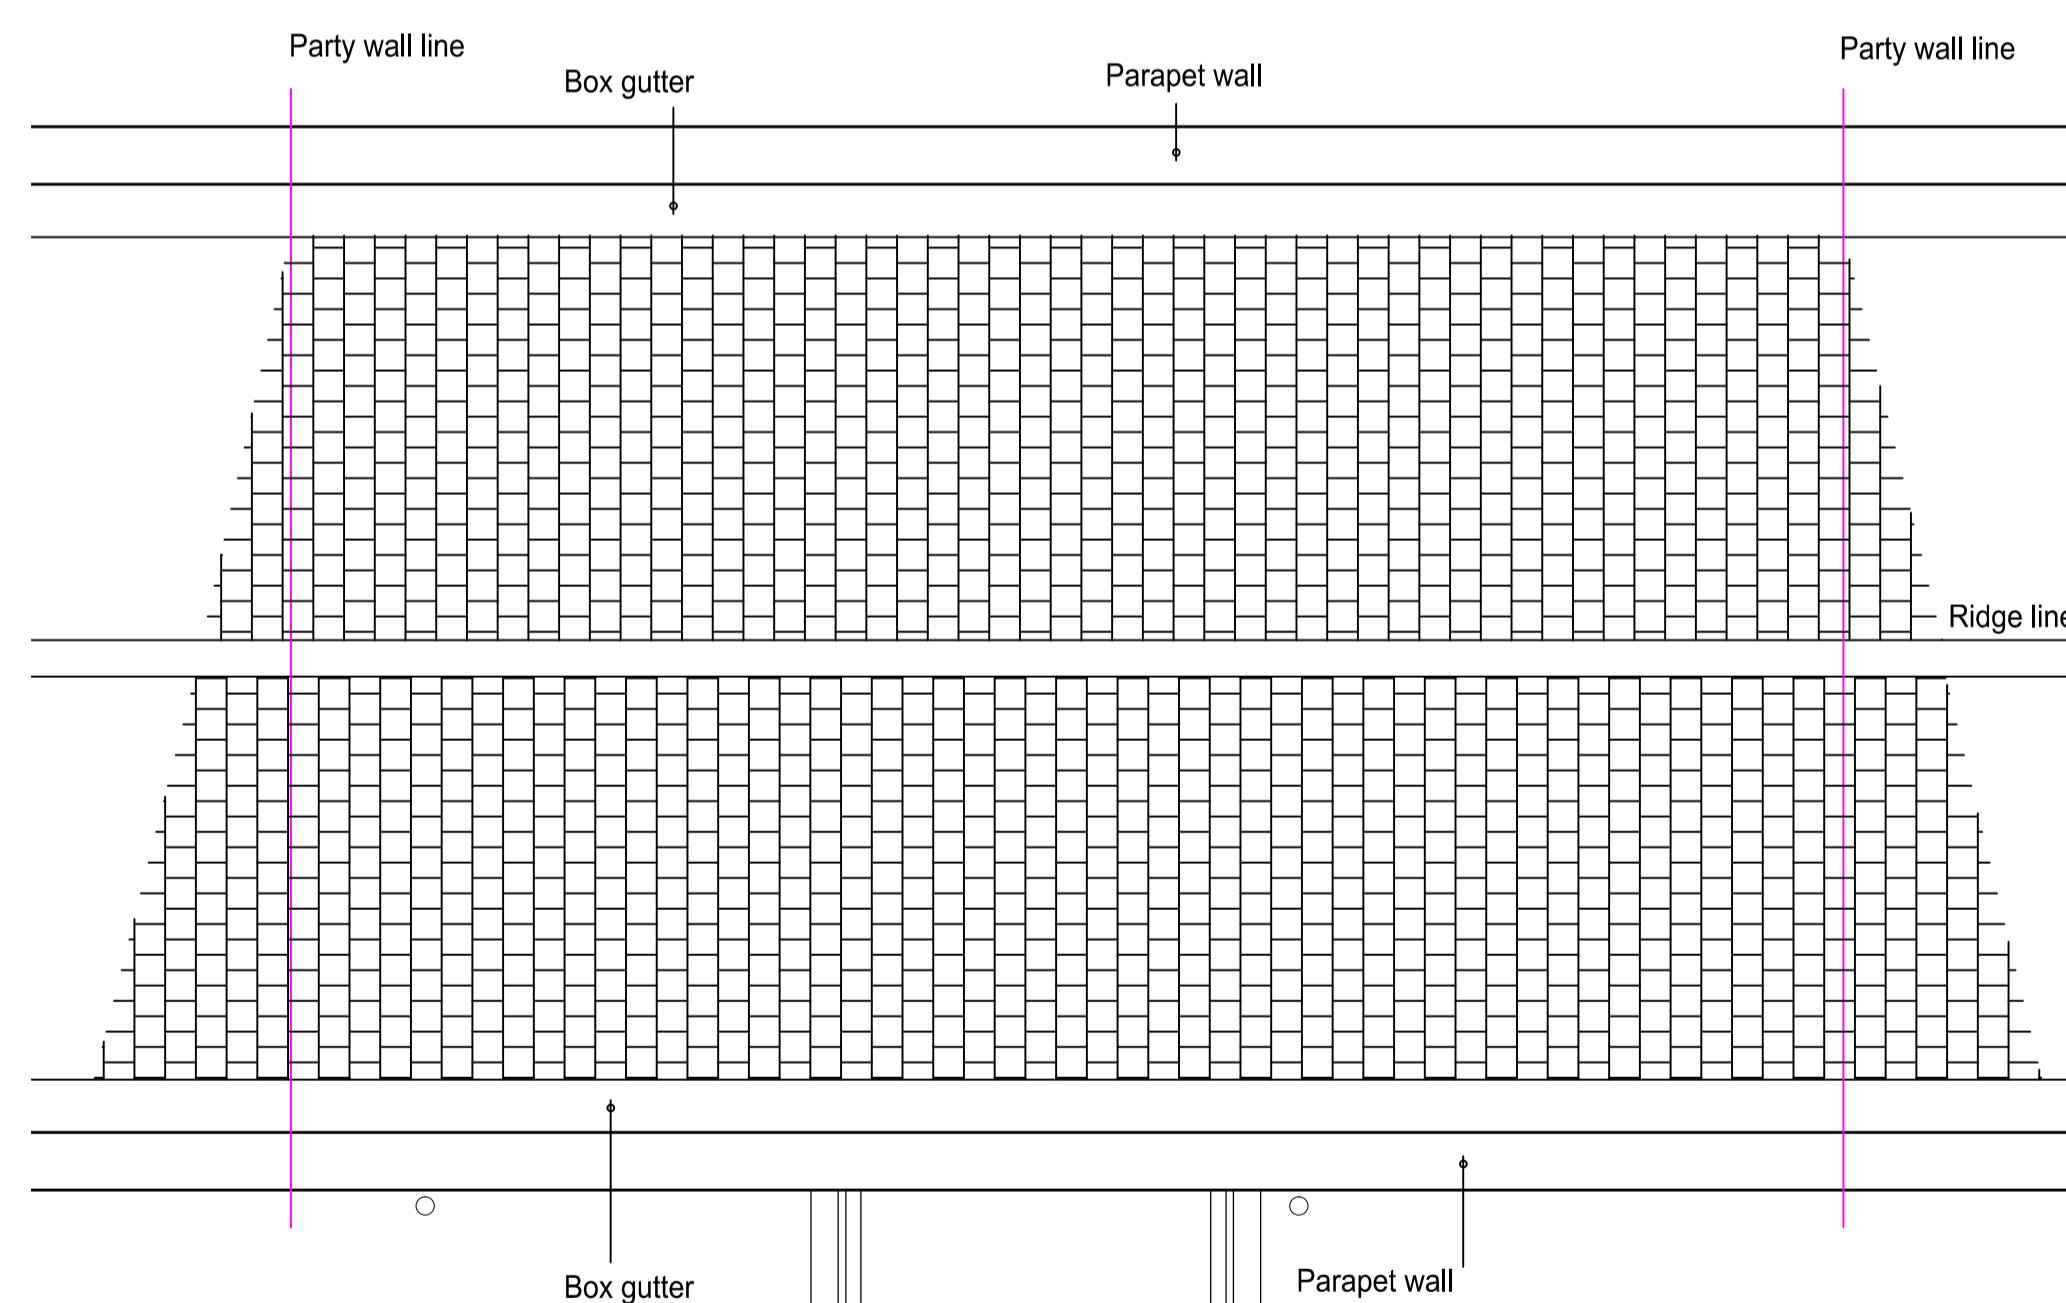

D	ELEVATIONS REVISED, ROOF PLANS ADDED	TAM	20.6.18
C	NEW AC UNITS OMITTED, EXISTING AC UNITS REPLACED AND MOVED TO HIGH LEVEL, EXISTING EXTRACT SHOWN IN CORRECT POSITION, PARAPET WALL SHOWN IN SECTION, PROPOSED CONDENSER ADDED AT HIGH LEVEL.	TAM	2.7.18
B	EXISTING AND PROPOSED ROOF PLANS ADDED	TAM	13.6.18
A	EXISTING EXTRACT DUCT REINSTATED	TAM	5.6.18

PembrookDesign

Summit House, Horscroft Road, The Pinnacles, Harlow, Essex, CM19 5BN
 Tel: 01279 433888, Fax: 01279 433889,
 E-Mail: pembrook@pembrook.co.uk
 Website: www.pembrook.co.uk

Client: The Fat Boy Pub Co.

Project: THE LORE OF THE LAND
 4 CONWAY STREET
 FITZROVIA, LONDON
 W1T 6BB

Drawing Title: EXISTING AND PROPOSED PLANS,
 SIDE AND REAR ELEVATIONS
 FOR A/C AND DUCTWORK

Drawing No: 3175/35
 Scale: 1:100@A1
 Date: APRIL 2018
 Drawn By: TAM

Revision: A B C D

Drawing not to be scaled. Dimensions indicated must be checked on site before manufacture by contractor, any discrepancy should be reported immediately.