



1 Proposed Plan
Scale: 1:10

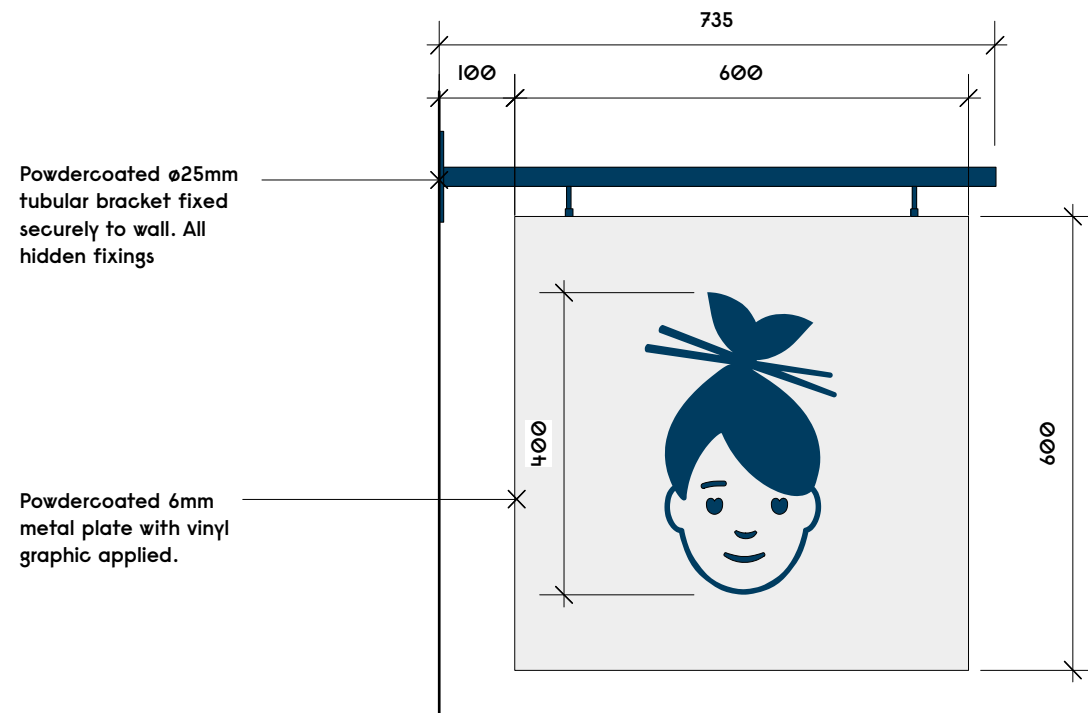

2 Proposed Front Elevation
Scale: 1:10

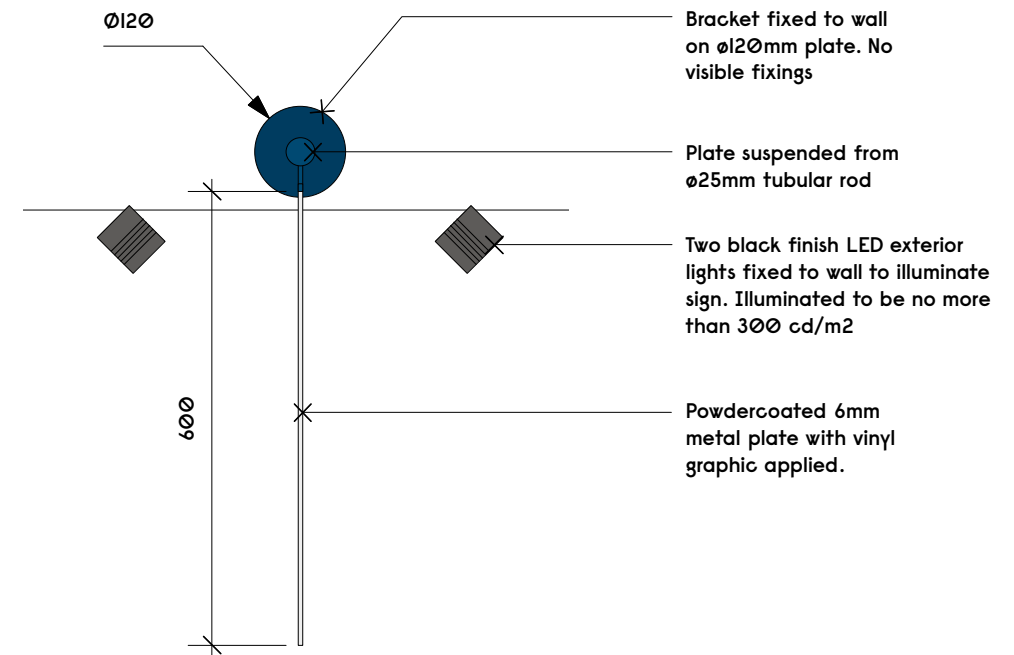

3 Proposed Side Elevation
Scale: 1:10



Notes

-

Revision	Date	Description
-	08/06/18	Issued for Planning
A	26/07/18	Revised to hanging sign

Gundry + Ducker
Gundry + Ducker Architecture Ltd
3 Garrick Street
London WC2E 9BF
+44(0)203 417 4895
info@gundryducker.com

Project	Sushi Daily
Drawing Title	Proposed Projecting Sign
Scale	1:10 @ A3
Date	June 2018
Status	FOR PLANNING
Drwg. No.	356_PL_08
Rev	A

Do not scale. All dimensions to be confirmed on site.
Information contained in this drawing is the sole copyright of the designer
and is not to be reproduced without permission.