


11 FORTRESS GROVE, NW5 2HD  
EXISTING ELEVATIONS & LONGITUDINAL SECTION


Revision 5 14 July 2018  
SCALE 1:50

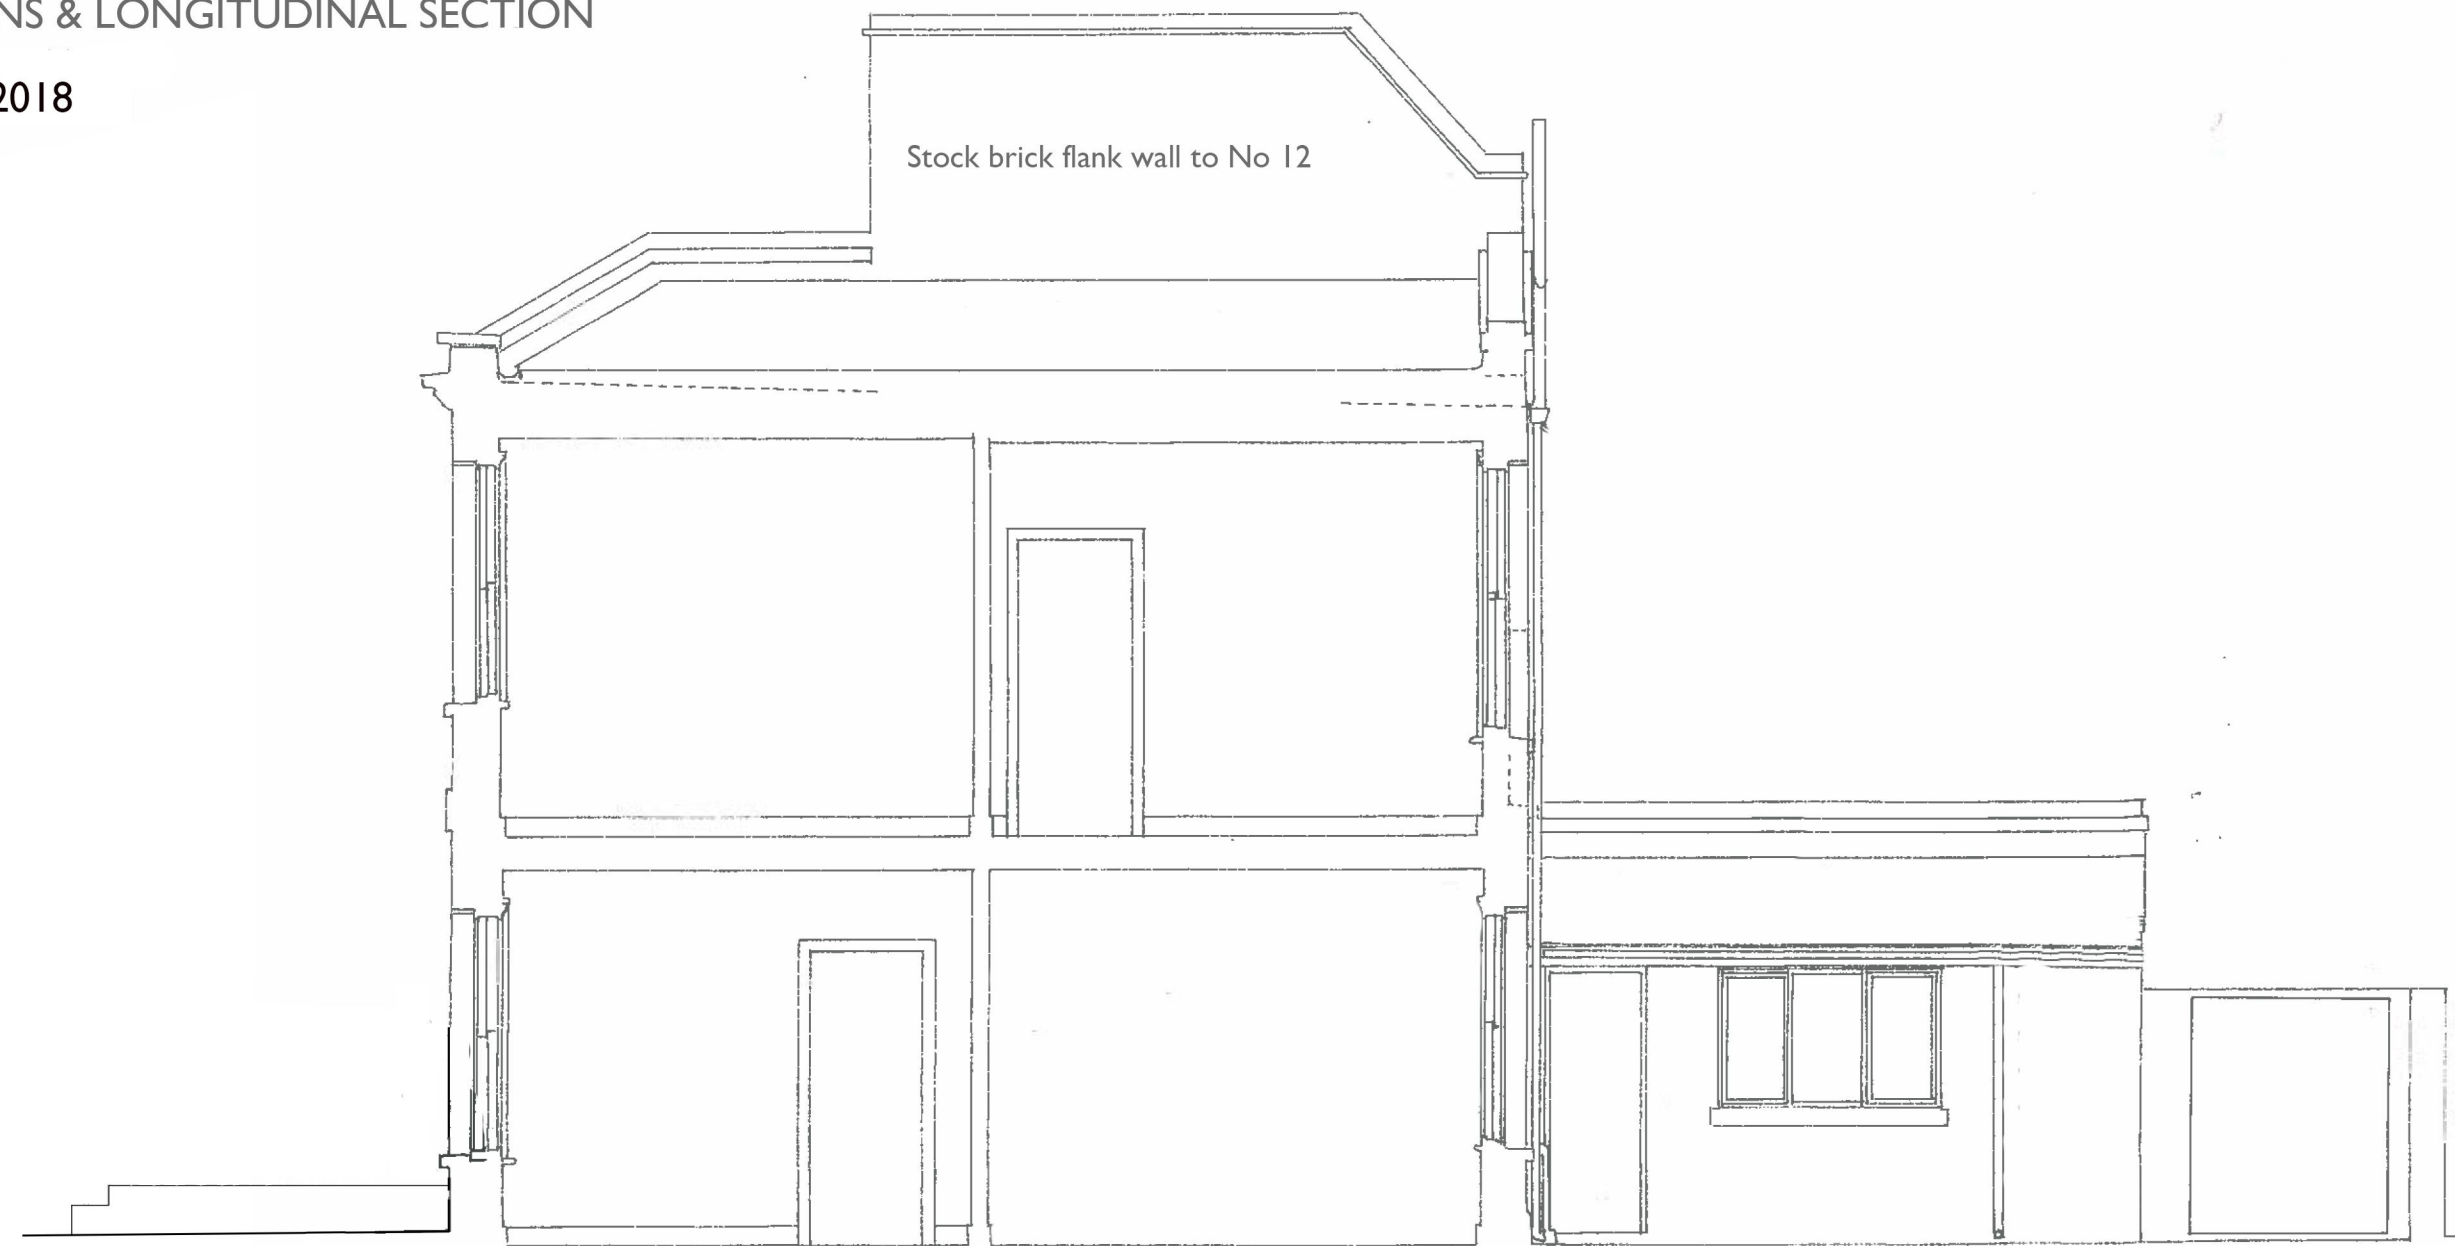


EXISTING LONG SECTION



EXISTING FRONT ELEVATION

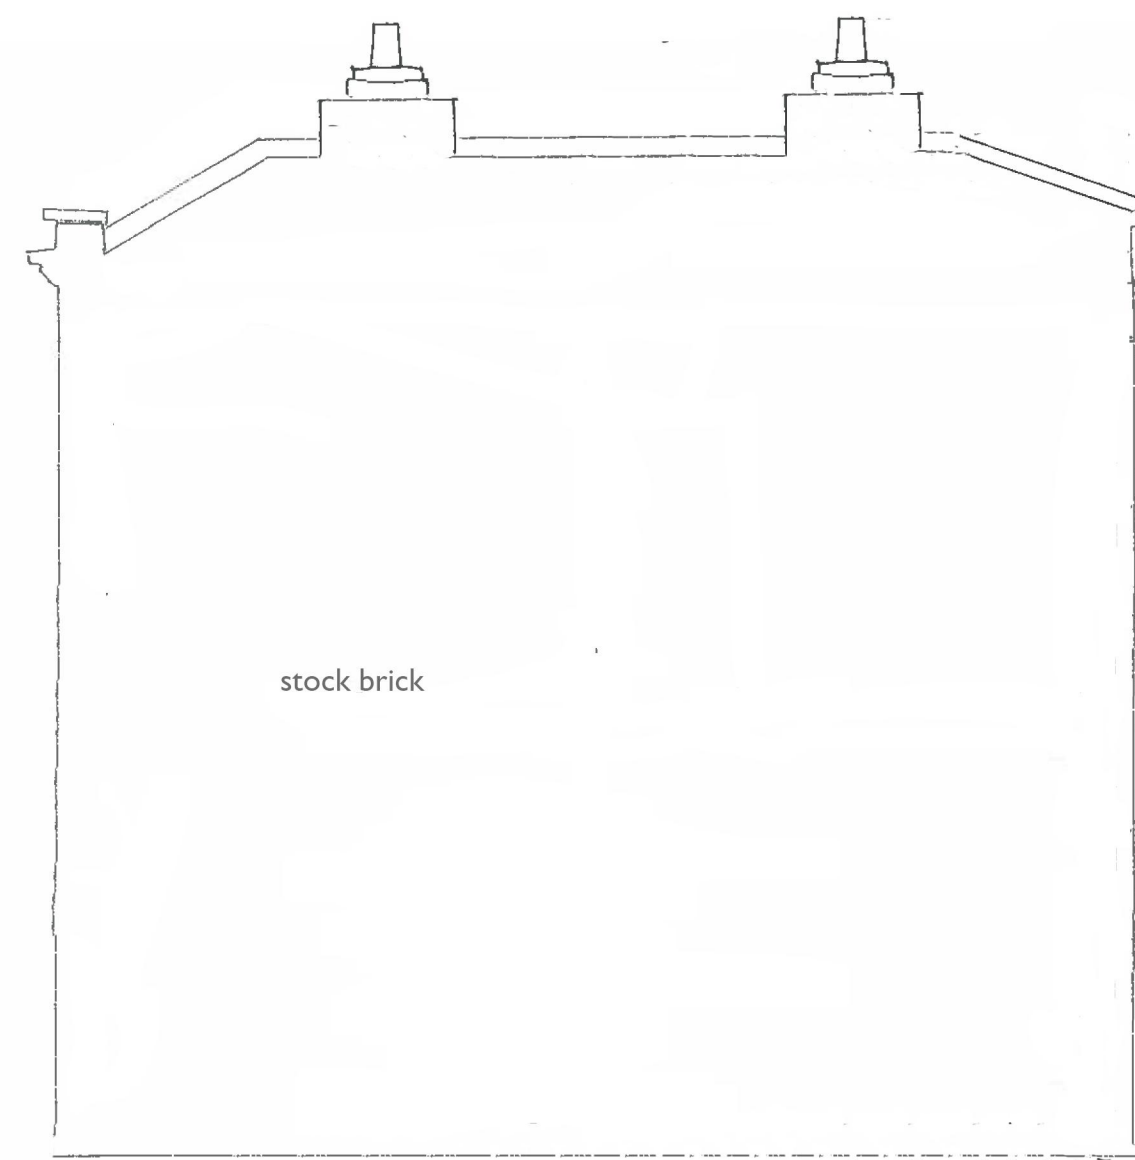

EXISTING FLANK WALL

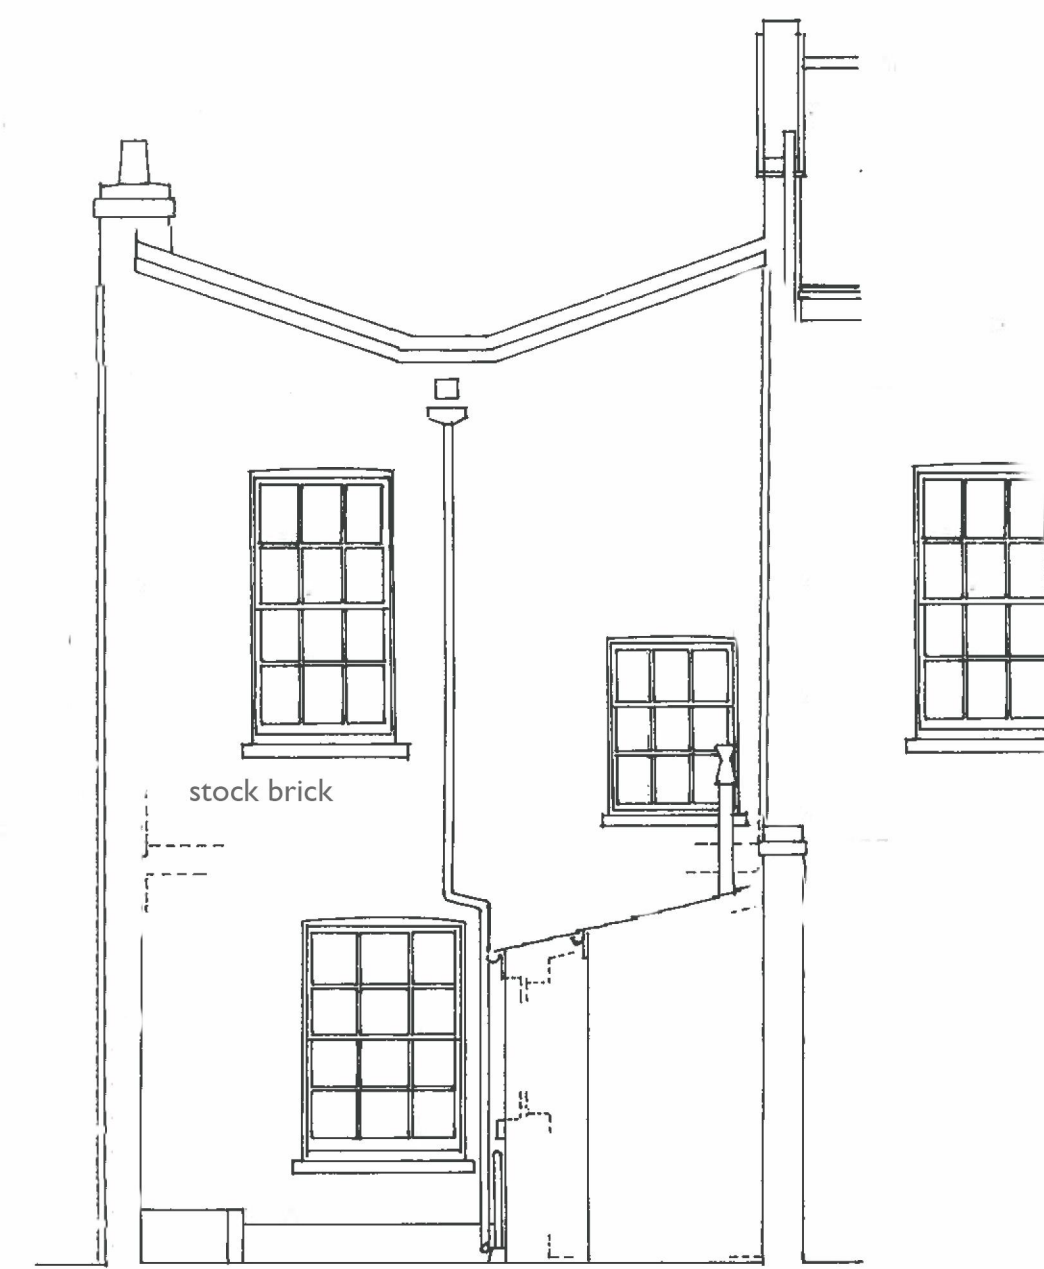

EXISTING REAR ELEVATION