



FLAT ROOF
OVER STAIRS

EXISTING
SECOND FLOOR LAYOUT

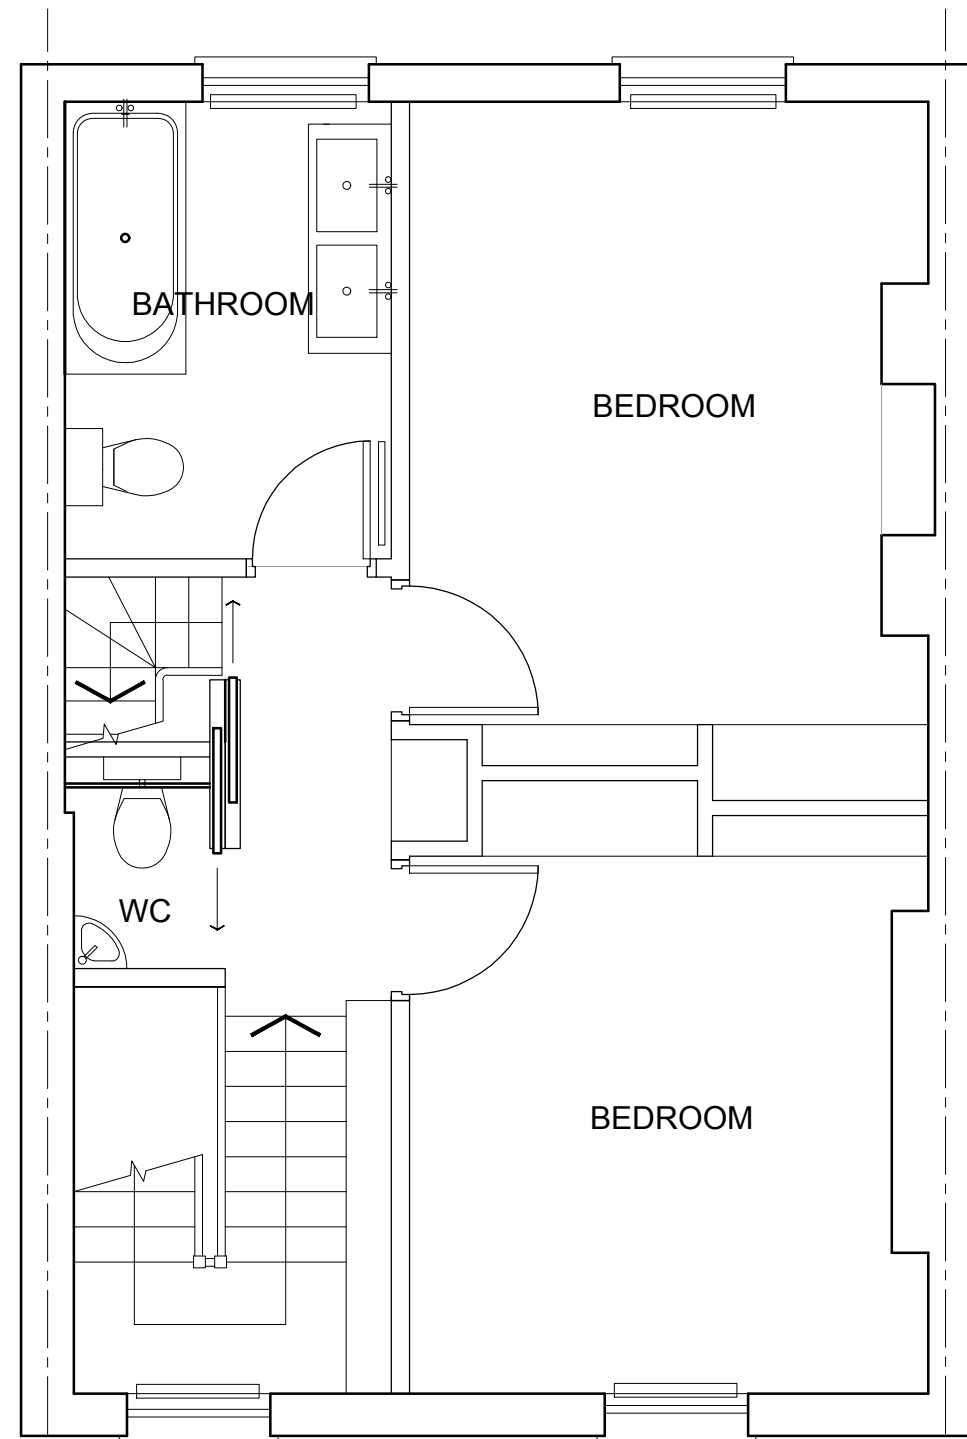

EXISTING
THIRD FLOOR LAYOUT

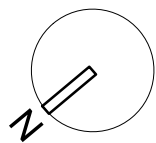

ROHTANG limited

M: +44 (0) 7783 159 166
E: jcolic@gmail.com


Notes

1. All dimensions are to be verified by the Contractor on site, any discrepancies in this drawing are to be reported to the Rohtang Limited.
2. The Contractor shall not vary any work shown on this drawing without prior approval in writing from Rohtang Limited.
3. The Contractor shall supply a full set of shop drawings and specifications prior to commencement of work.
4. This drawing supersedes all previous issues of the same drawing number with an earlier revision suffix.
5. The Contractor shall immediately inform Rohtang Limited of the effect upon the programme and costs of any alterations to the proposed works shown on this drawing.
6. This drawing is the copyright of Rohtang Limited and the contents must not be disclosed to other parties without prior agreement.


Rev	Date	Description
-	-	-

Client & Project		
Suzana Brasic 97 Regents Park Road, London NW1 8UR Attic Conversion		
Project No	Scale	Date
97RPR/11	1:50@A3	Dec 2017


Title		
EXISTING 2nd & 3rd FLOOR PLANS		
Status	Drawing No	Rev
PLANNING	97RPR/11/A01	

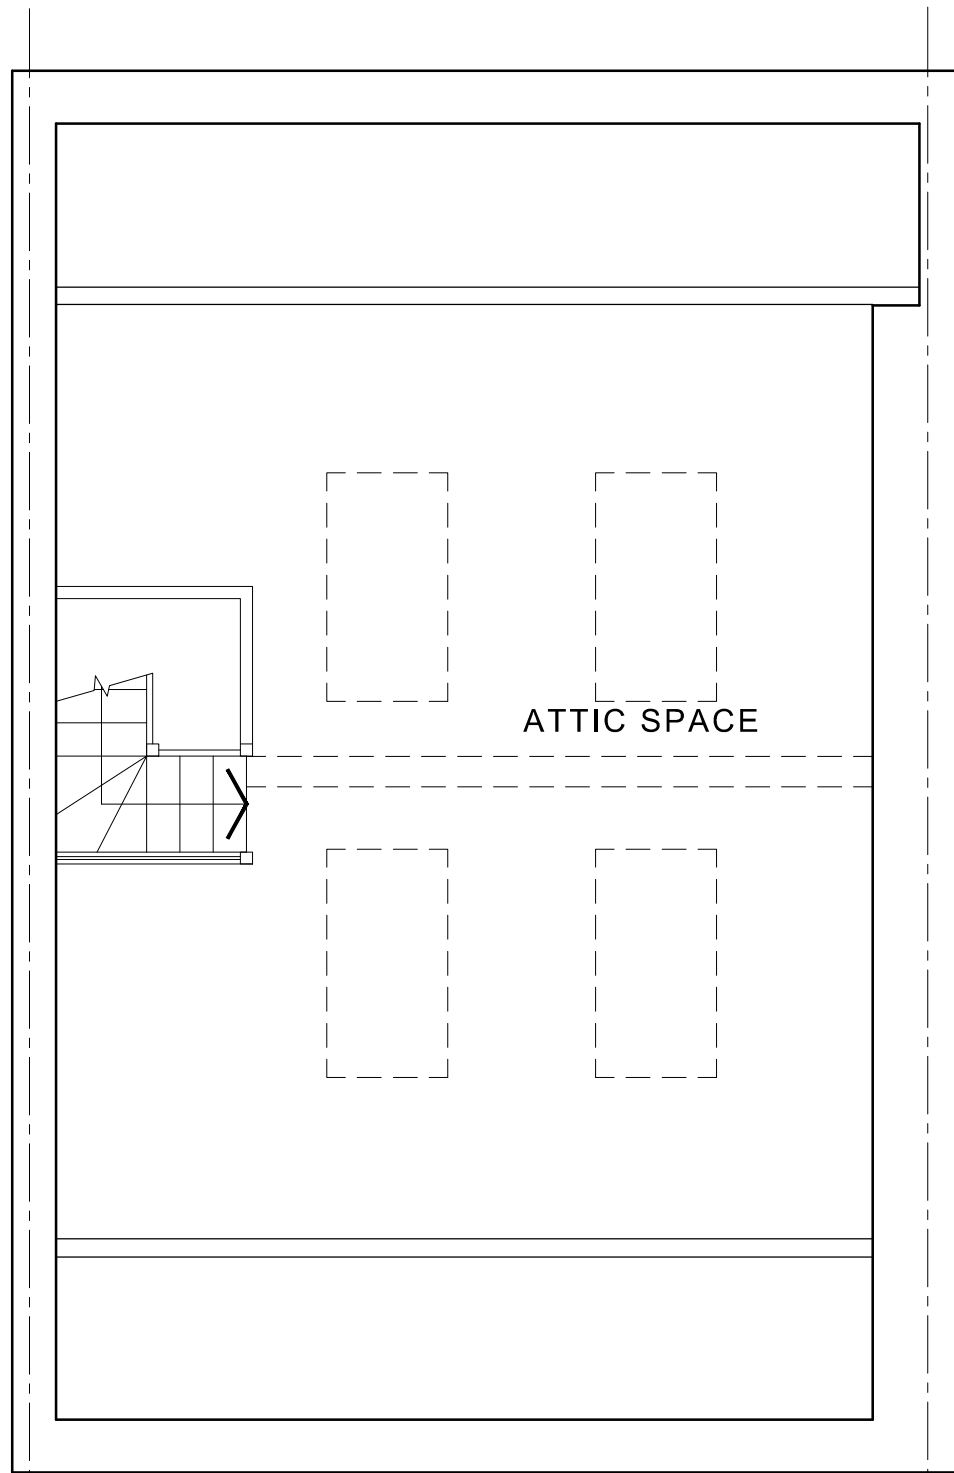

EXISTING
ATTIC LAYOUT

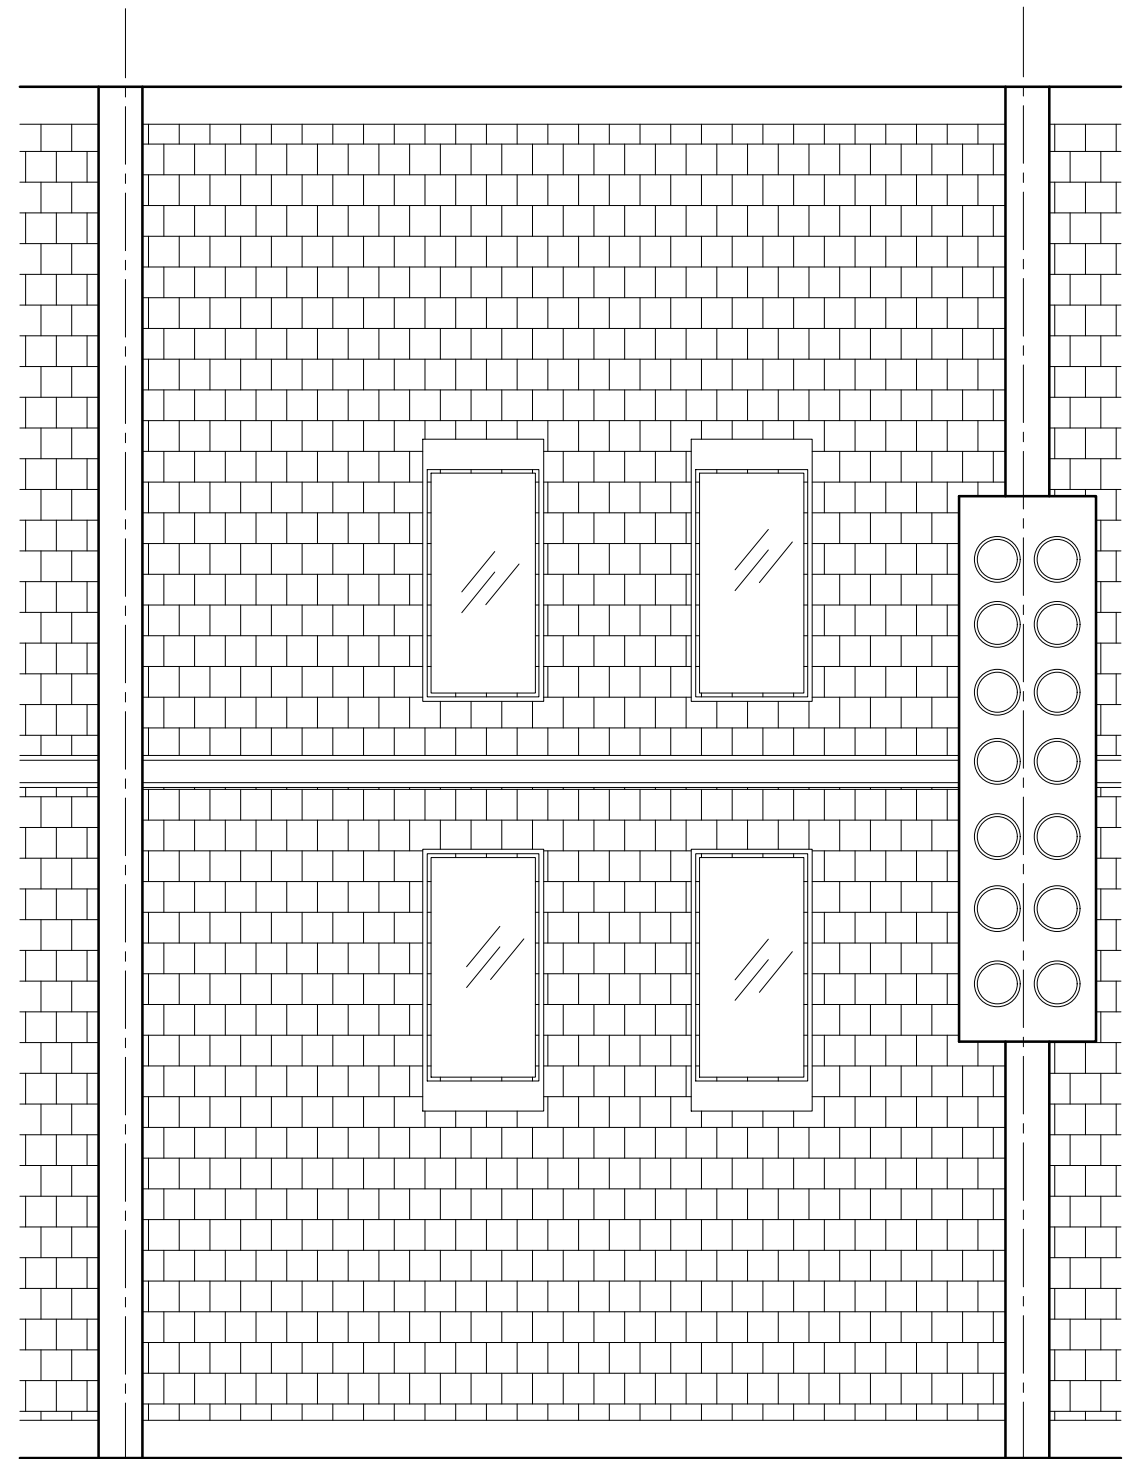

EXISTING
ROOF LAYOUT

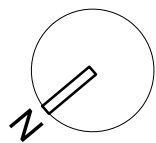

ROHTANG limited

M: +44 (0) 7783 159 166
E: jcolic@gmail.com

Notes

1. All dimensions are to be verified by the Contractor on site, any discrepancies in this drawing are to be reported to the Rohtang Limited.
2. The Contractor shall not vary any work shown on this drawing without prior approval in writing from Rohtang Limited.
3. The Contractor shall supply a full set of shop drawings and specifications prior to commencement of work.
4. This drawing supersedes all previous issues of the same drawing number with an earlier revision suffix.
5. The Contractor shall immediately inform Rohtang Limited of the effect upon the programme and costs of any alterations to the proposed works shown on this drawing.
6. This drawing is the copyright of Rohtang Limited and the contents must not be disclosed to other parties without prior agreement.

Rev	Date	Description
-	-	-

Client & Project


Suzana Brasic
97 Regents Park Road, London NW1 8UR
Attic Conversion

Project No	Scale	Date
97RPR/11	1:50@A3	Dec 2017

Title

EXISTING ATTIC & ROOF PLANS

Status	Drawing No	Rev
PLANNING	97RPR/11/A02	

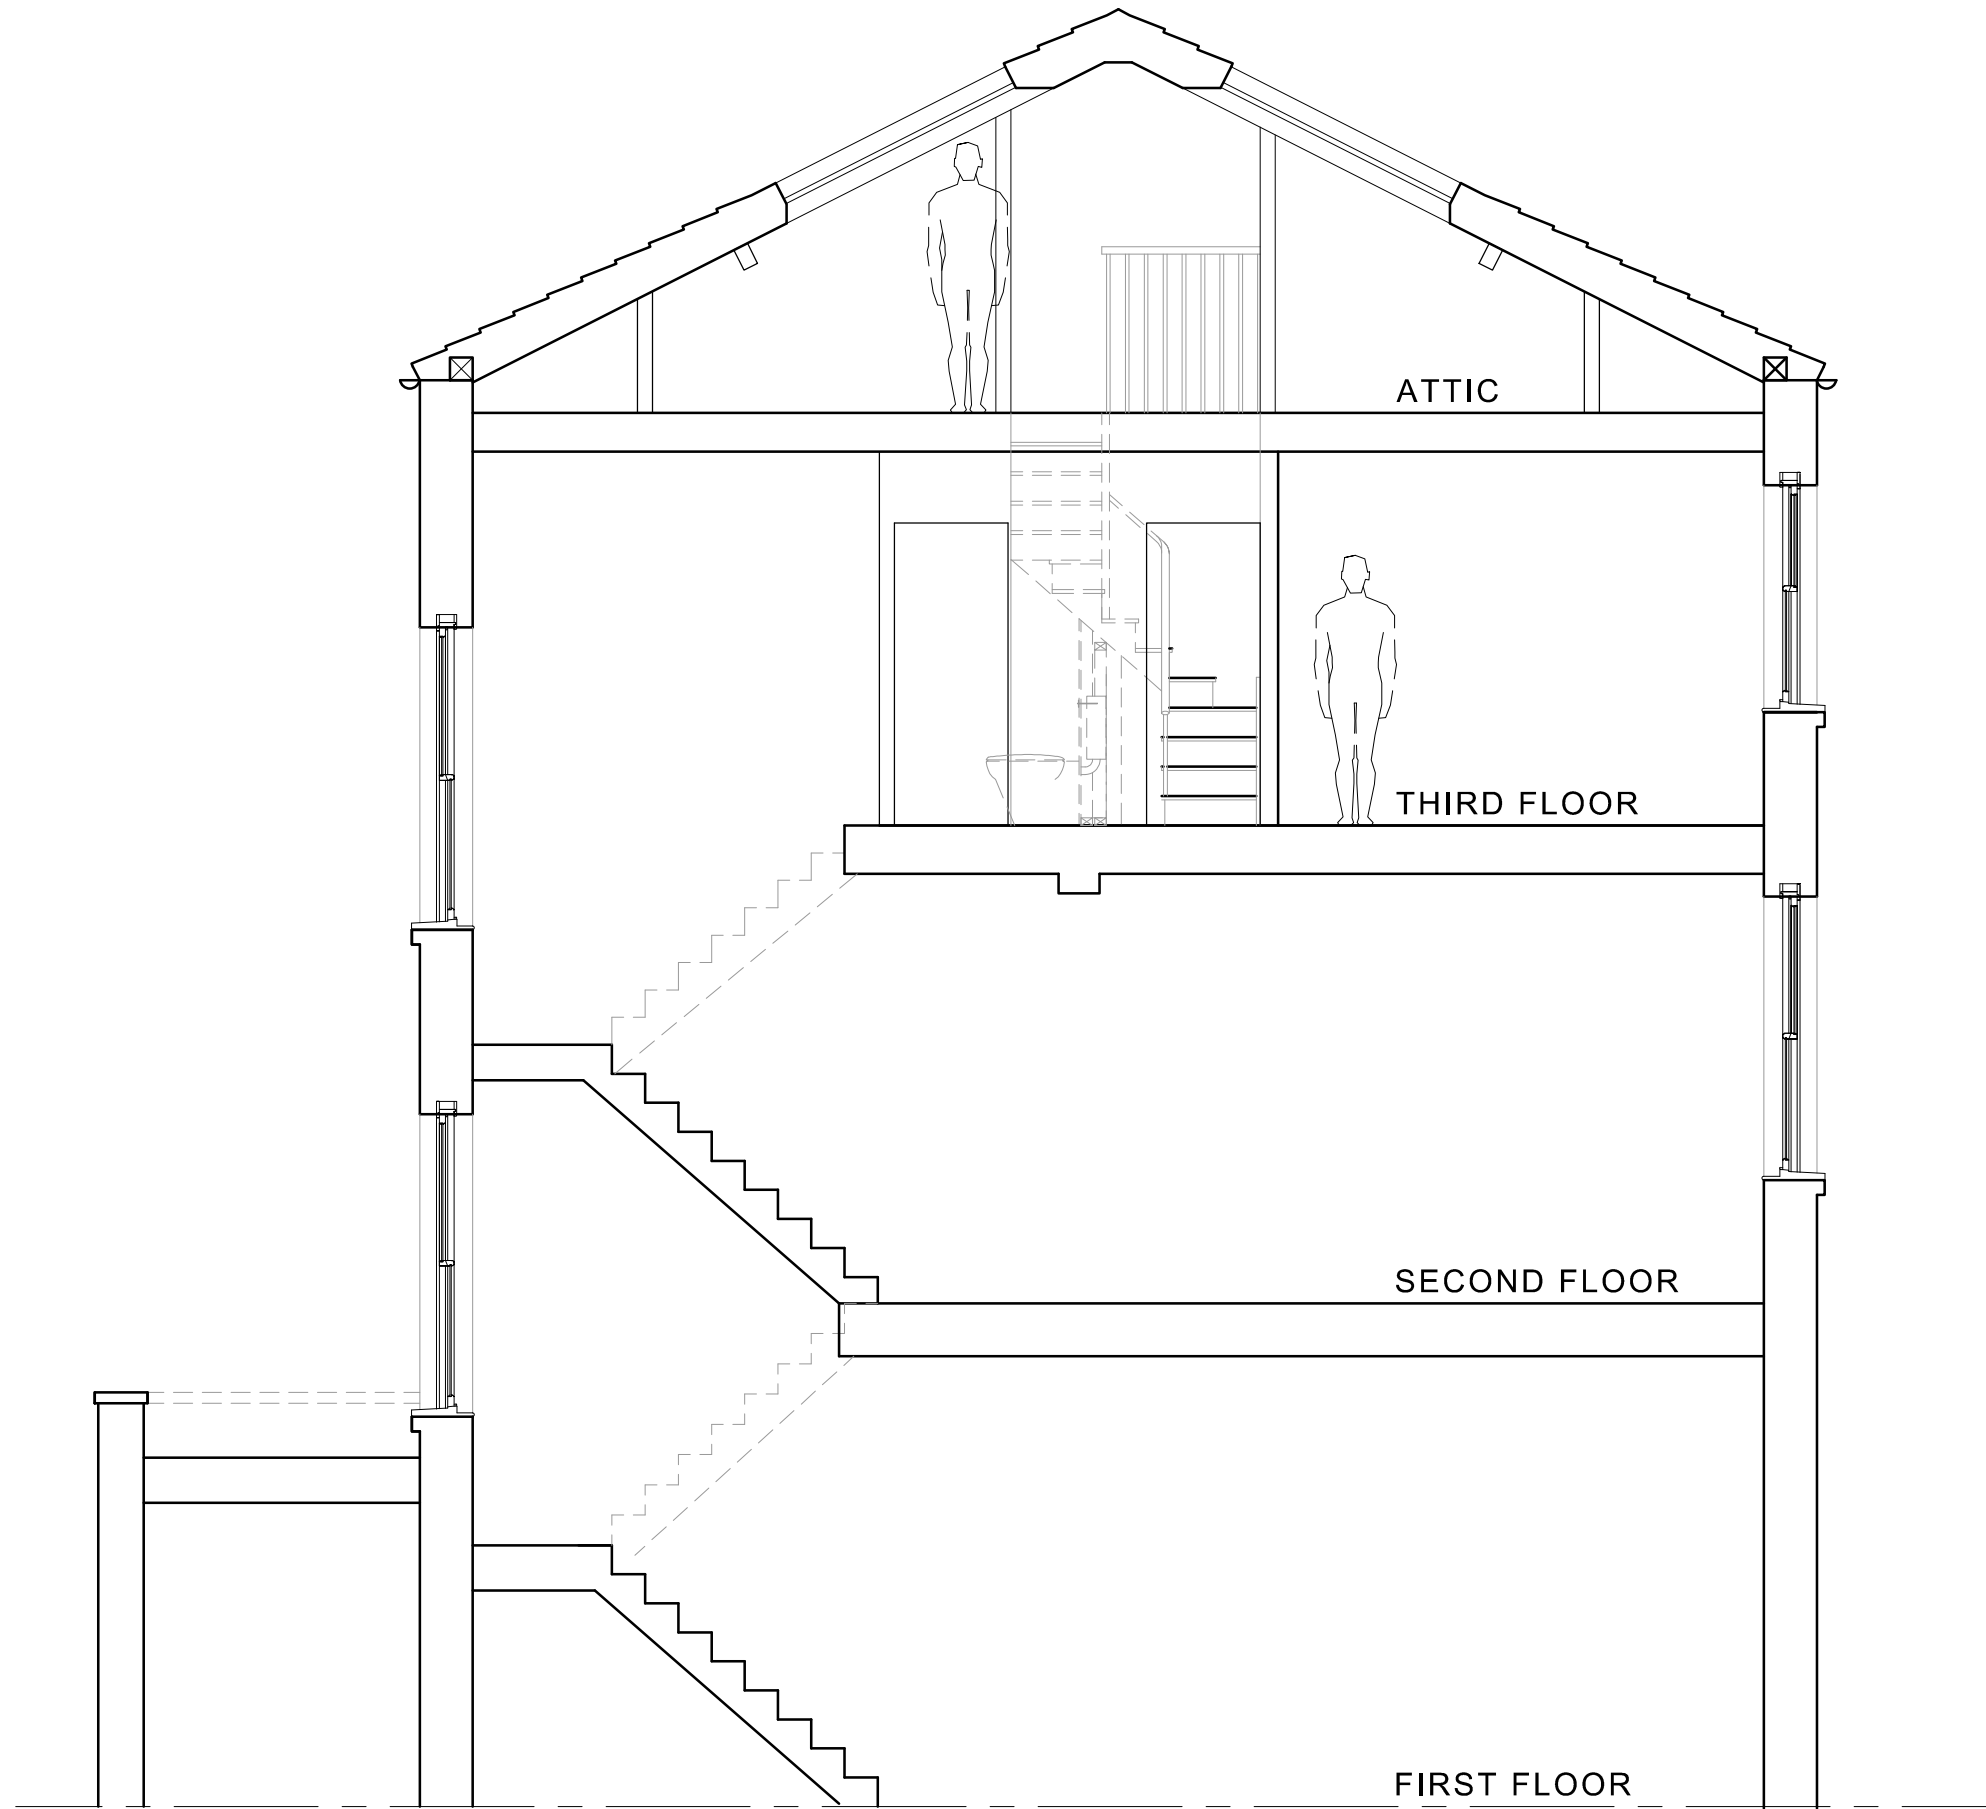

EXISTING SECTION A



ROHTANG limited

M: +44 (0) 7783 159 166
E: jcolic@gmail.com

Notes

1. All dimensions are to be verified by the Contractor on site, any discrepancies in this drawing are to be reported to the Rohtang Limited.
2. The Contractor shall not vary any work shown on this drawing without prior approval in writing from Rohtang Limited.
3. The Contractor shall supply a full set of shop drawings and specifications prior to commencement of work.
4. This drawing supersedes all previous issues of the same drawing number with an earlier revision suffix.
5. The Contractor shall immediately inform Rohtang Limited of the effect upon the programme and costs of any alterations to the proposed works shown on this drawing.
6. This drawing is the copyright of Rohtang Limited and the contents must not be disclosed to other parties without prior agreement.

Rev	Date	Description
-	-	-

Client & Project		
Suzana Brasic 97 Regents Park Road, London NW1 8UR Attic Conversion		
Project No	Scale	Date
97RPR/11	1:50@A3	Dec 2017

Title		
EXISTING SECTION A		
Status	Drawing No	Rev
PLANNING	97RPR/11/A03	



No 95

NO CHANGES ARE PROPOSED
TO THE FRONT FACADE

No 99

EXISTING FRONT ELEVATION



ROHTANG limited

M: +44 (0) 7783 159 166
E: jcolic@gmail.com

Notes

1. All dimensions are to be verified by the Contractor on site, any discrepancies in this drawing are to be reported to the Rohtang Limited.
2. The Contractor shall not vary any work shown on this drawing without prior approval in writing from Rohtang Limited.
3. The Contractor shall supply a full set of shop drawings and specifications prior to commencement of work.
4. This drawing supersedes all previous issues of the same drawing number with an earlier revision suffix.
5. The Contractor shall immediately inform Rohtang Limited of the effect upon the programme and costs of any alterations to the proposed works shown on this drawing.
6. This drawing is the copyright of Rohtang Limited and the contents must not be disclosed to other parties without prior agreement.

Rev	Date	Description
-	-	-

Client & Project		
Suzana Brasic 97 Regents Park Road, London NW1 8UR Attic Conversion		
Project No	Scale	Date
97RPR/11	1:100@A3	Dec 2017

Title		
EXISTING FRONT ELEVATION		
Status	Drawing No	Rev
PLANNING	97RPR/11/A04	



No 99 No 95

EXISTING REAR ELEVATION



ROHTANG limited

M: +44 (0) 7783 159 166
E: jcolic@gmail.com

Notes

1. All dimensions are to be verified by the Contractor on site, any discrepancies in this drawing are to be reported to the Rohtang Limited.
2. The Contractor shall not vary any work shown on this drawing without prior approval in writing from Rohtang Limited.
3. The Contractor shall supply a full set of shop drawings and specifications prior to commencement of work.
4. This drawing supersedes all previous issues of the same drawing number with an earlier revision suffix.
5. The Contractor shall immediately inform Rohtang Limited of the effect upon the programme and costs of any alterations to the proposed works shown on this drawing.
6. This drawing is the copyright of Rohtang Limited and the contents must not be disclosed to other parties without prior agreement.

Rev	Date	Description
-	-	-

Client & Project		
Suzana Brasic 97 Regents Park Road, London NW1 8UR Attic Conversion		
Project No	Scale	Date
97RPR/11	1:100@A3	Dec 2017

Title		
EXISTING REAR ELEVATION		
Status	Drawing No	Rev
PLANNING	97RPR/11/A05	