

EXISTING - SITE PLAN

1:100

This drawing is not to be scaled. All dimensions to be checked on site before production or work begins on site. Any discrepancies to be notified immediately to Charles Doe Architects. Do not reproduce this drawing without the prior consent of Charles Doe Architects.



ISSUE - FOR PLANNING APPROVAL

CHARLES DOE ARCHITECTS

3 The Square
Richmond
Surrey TW9 1DY


Tel: +44 (0) 20 8948 4200
Fax: +44 (0) 20 8948 4201

ALTERATIONS
5 OVAL ROAD
LONDON NW1 7EA

Title
EXISTING - SITE PLAN


Scale 1:100 @ A3
Date MARCH 2017

Project 1435
Drawing No. S-01

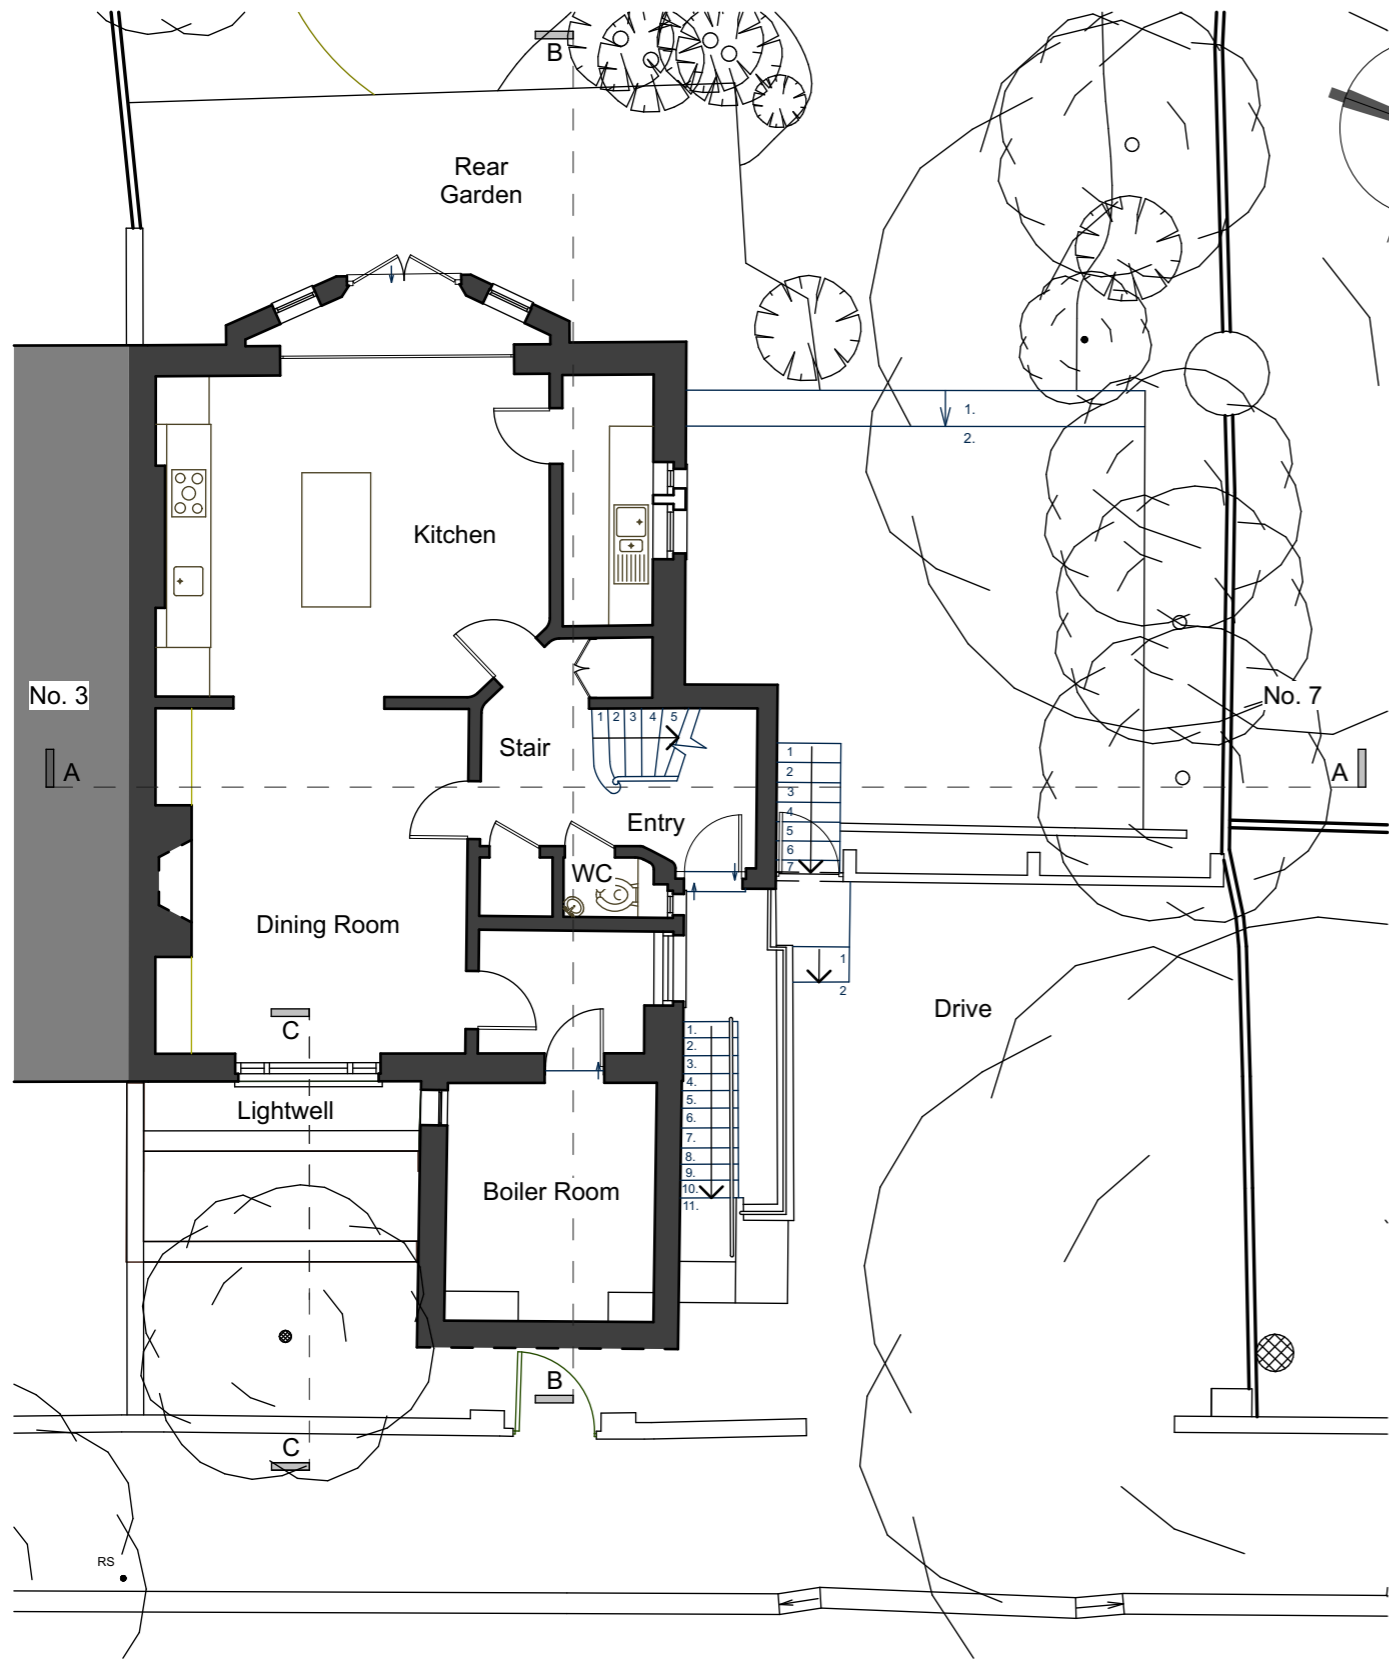

EXISTING - LOWER GROUND FLOOR


1:100

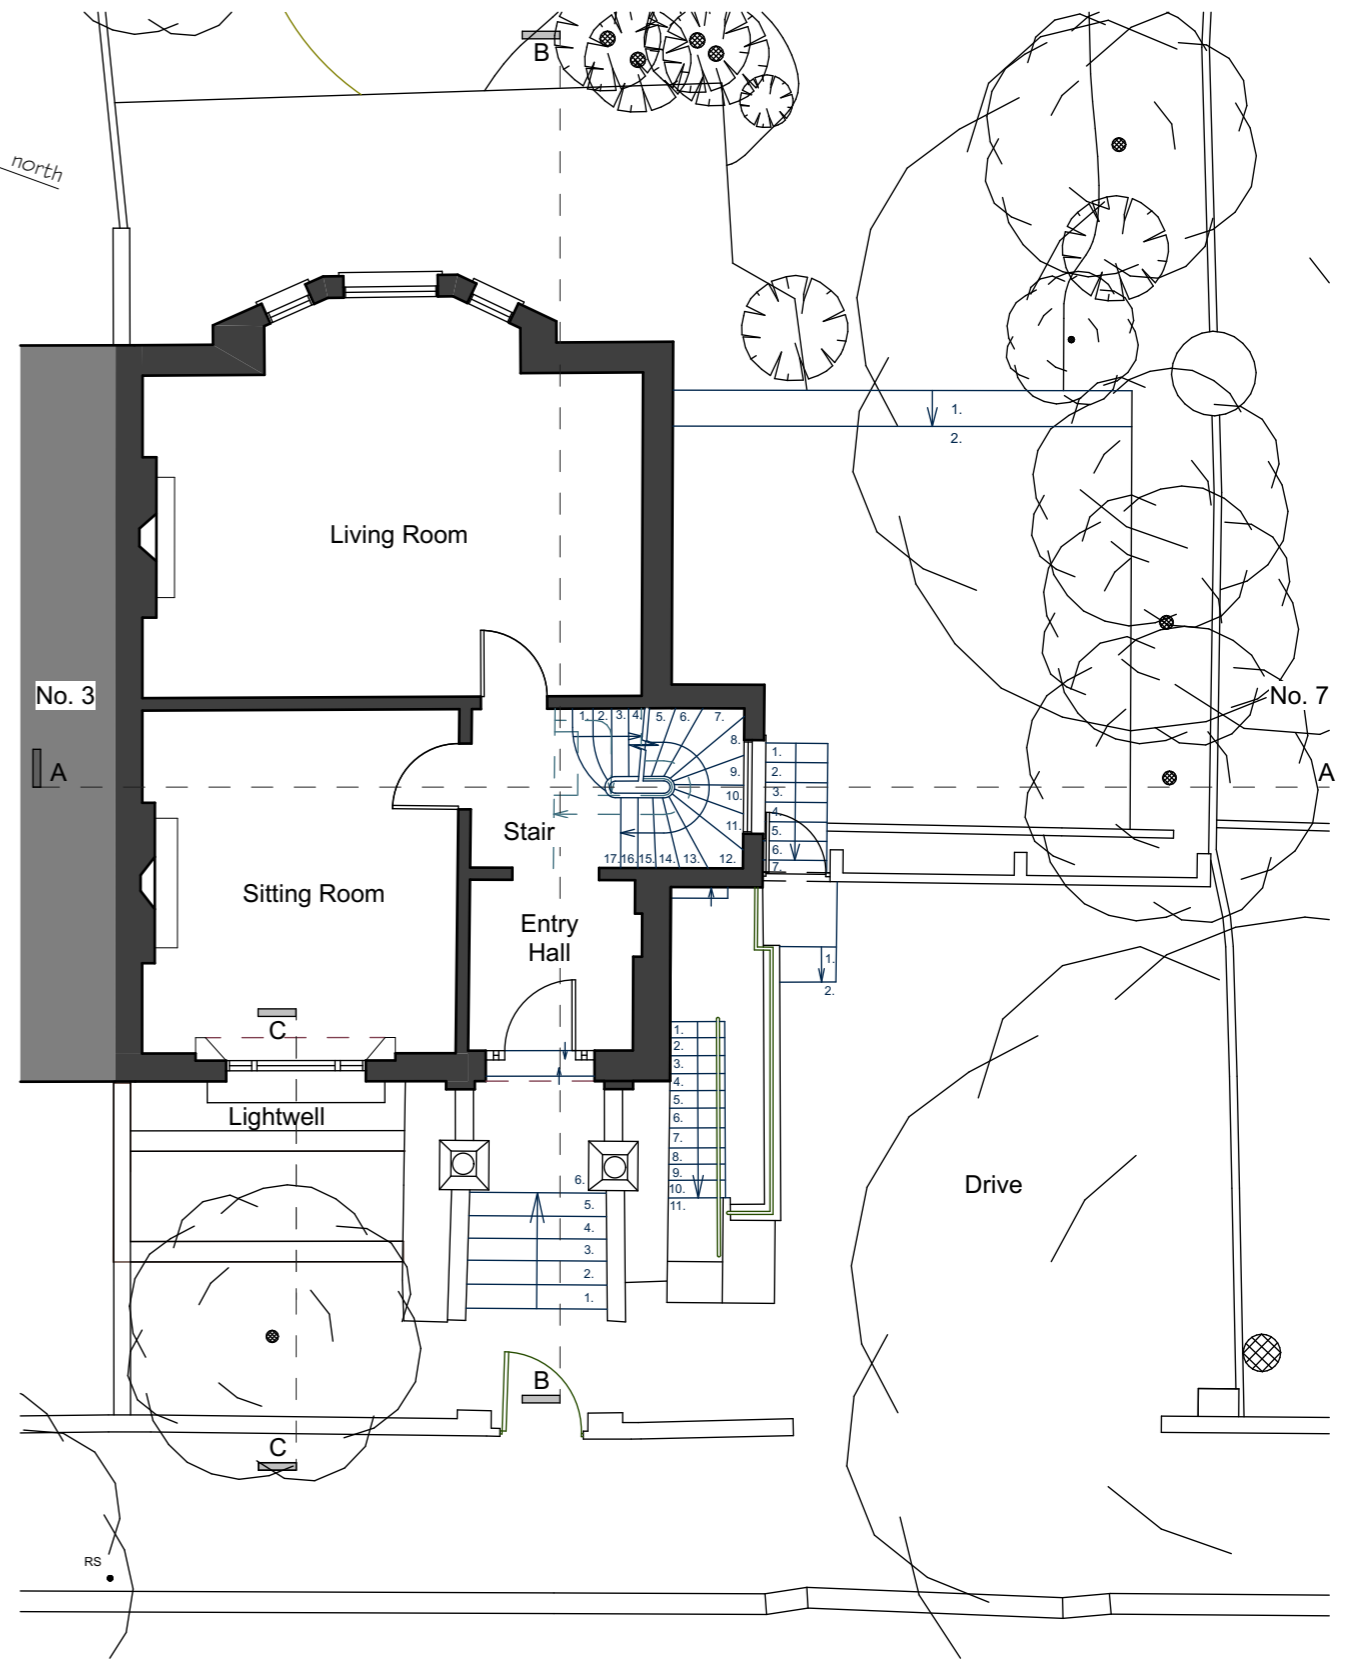

EXISTING - UPPER GROUND FLOOR

1:100

This drawing is not to be scaled. All dimensions to be checked on site before production or work begins on site. Any discrepancies to be notified immediately to Charles Doe Architects. Do not reproduce this drawing without the prior consent of Charles Doe Architects.

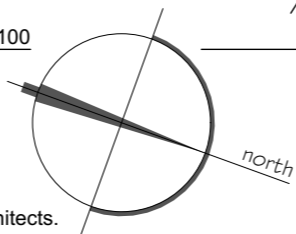

ISSUE - FOR PLANNING APPROVAL

CHARLES DOE ARCHITECTS

3 The Square
Richmond
Surrey TW9 1DY


Tel: +44 (0) 20 8948 4200
Fax: +44 (0) 20 8948 4201

**ALTERATIONS
5 OVAL ROAD
LONDON NW1 7EA**

Title
**EXISTING - LOWER & UPPER
GROUND FLOORS**


Scale 1:100 @ A3
Date JUNE 2017

Project 1435
Drawing No. S-02 / A

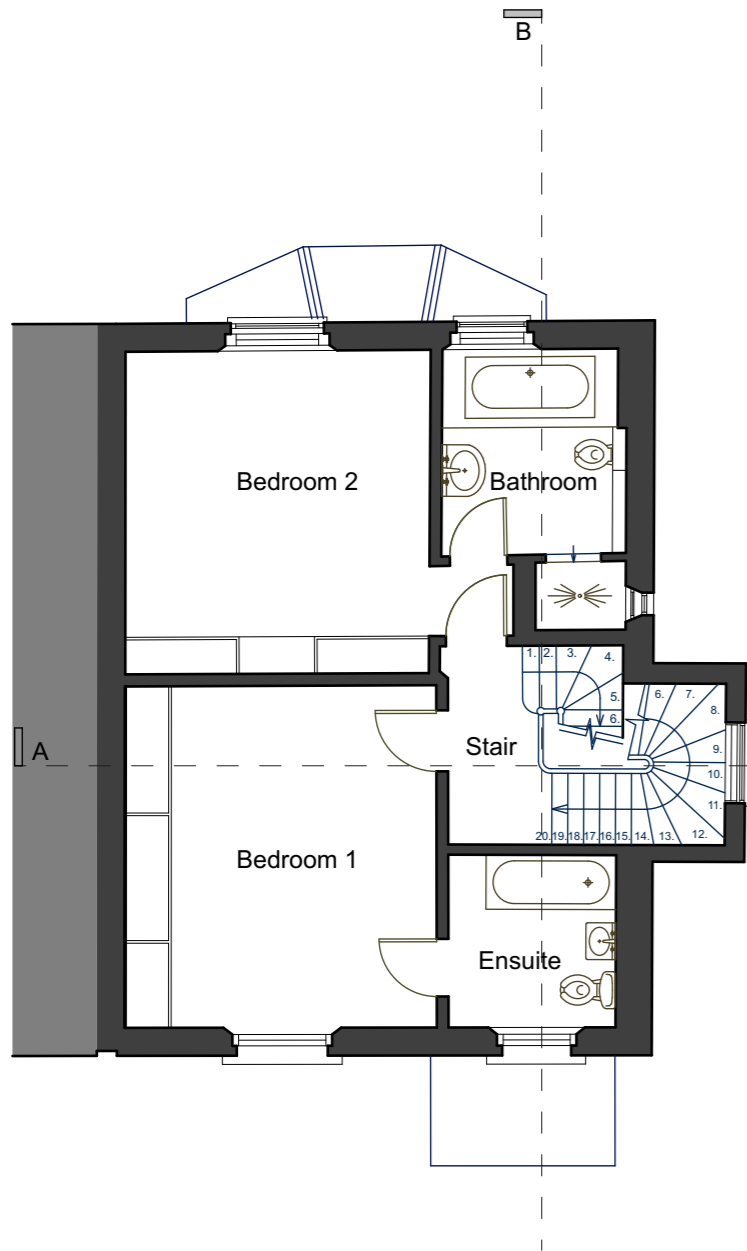


EXISTING - FIRST FLOOR

1:100

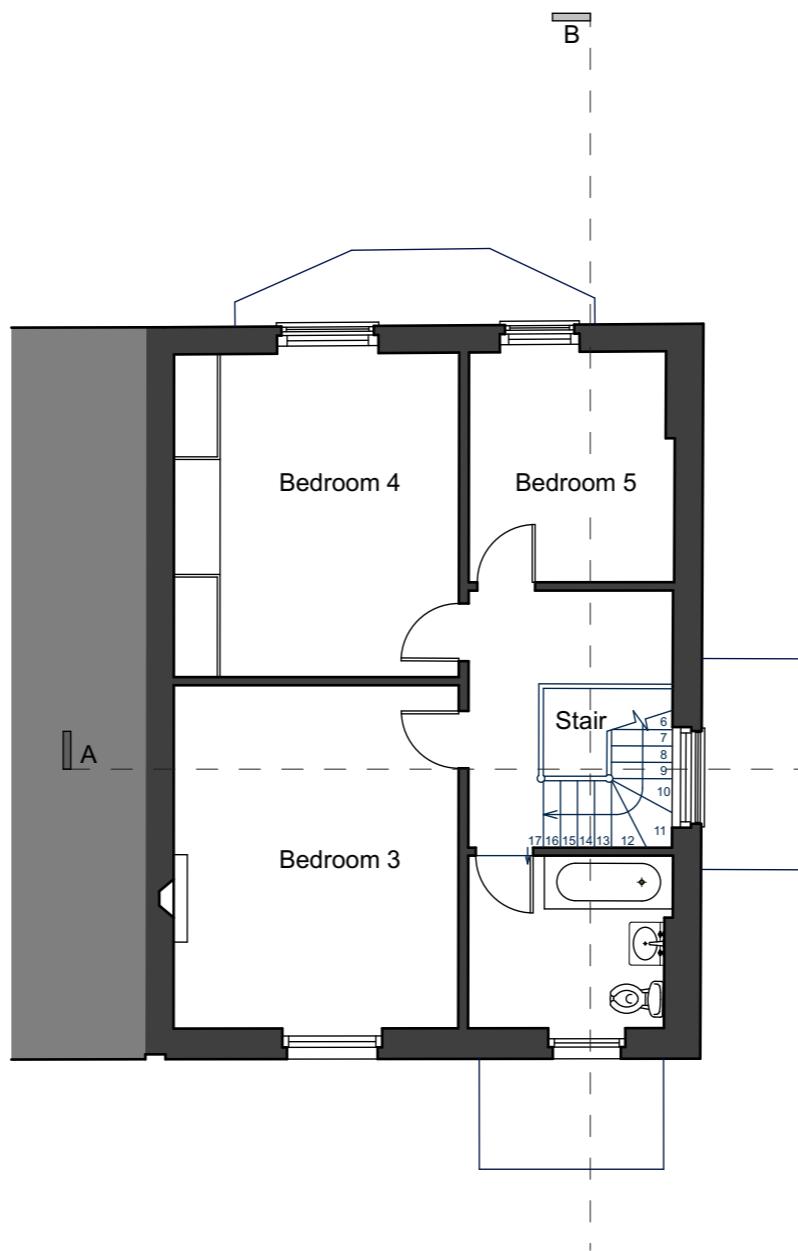


EXISTING - SECOND FLOOR

1:100

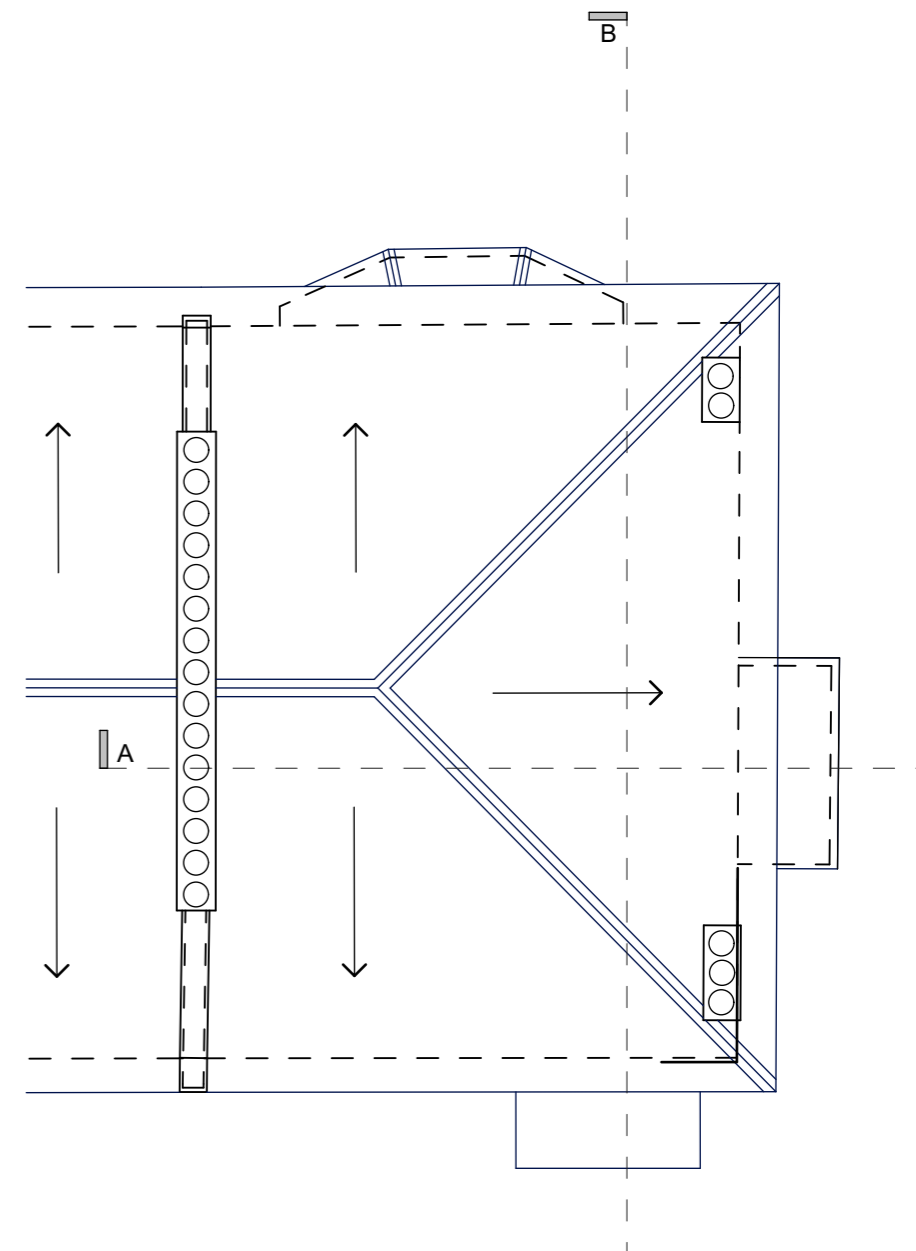

EXISTING - ROOF PLAN

1:100

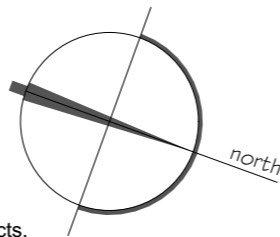

This drawing is not to be scaled. All dimensions to be checked on site before production or work begins on site. Any discrepancies to be notified immediately to Charles Doe Architects. Do not reproduce this drawing without the prior consent of Charles Doe Architects.

ISSUE - FOR PLANNING APPROVAL

CHARLES DOE ARCHITECTS

3 The Square
Richmond
Surrey TW9 1DY

Tel: +44 (0) 20 8948 4200
Fax: +44 (0) 20 8948 4201

**ALTERATIONS
5 OVAL ROAD
LONDON NW1 7EA**

Title
**EXISTING - FIRST / SECOND /
ROOF PLAN**

Scale 1:100 @ A3
Date **MARCH 2017**

Project 1435
Drawing No. S-03



EXISTING - SECTION AA


1:100

This drawing is not to be scaled. All dimensions to be checked on site before production or work begins on site. Any discrepancies to be notified immediately to Charles Doe Architects. Do not reproduce this drawing without the prior consent of Charles Doe Architects.



ISSUE - FOR PLANNING APPROVAL

CHARLES DOE ARCHITECTS 3 The Square Richmond Surrey TW9 1DY	Tel: +44 (0) 20 8948 4200 Fax: +44 (0) 20 8948 4201	ALTERATIONS 5 OVAL ROAD LONDON NW1 7EA	Title	Scale	Project
			EXISTING - SECTION AA	1:100 @ A3	1435
			Date	Drawing No.	
			MARCH 2017	S-04	

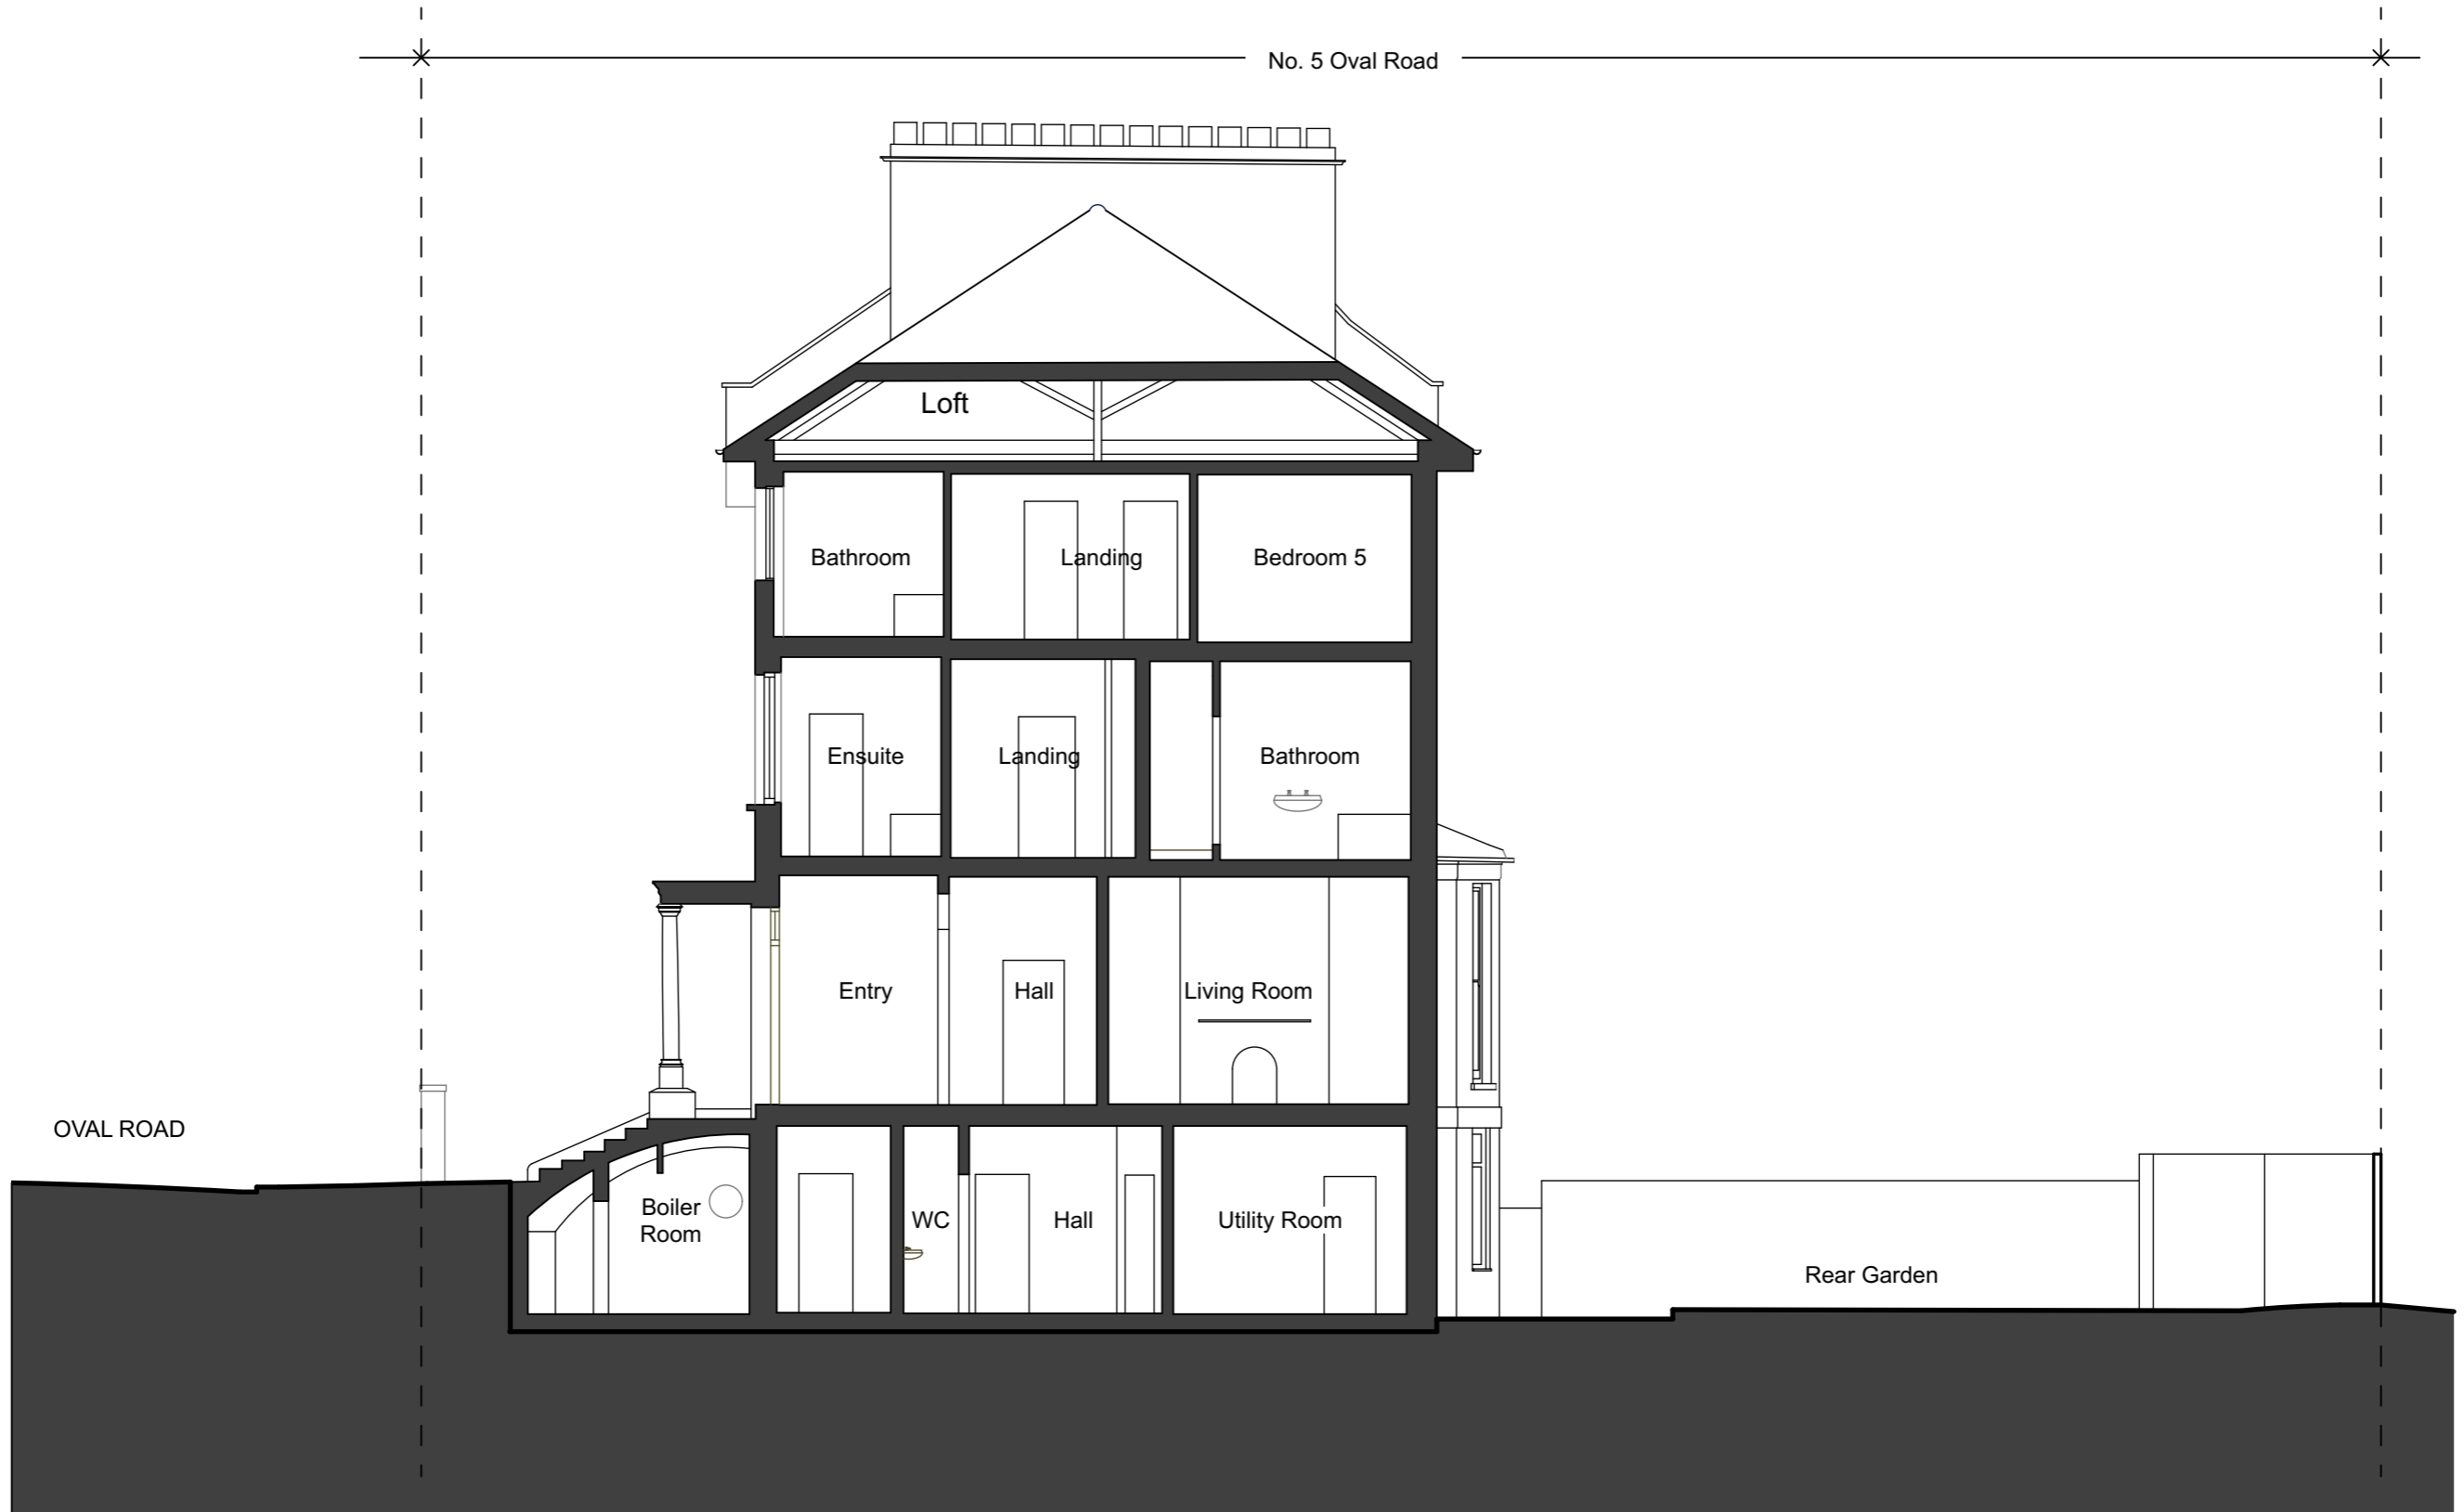

EXISTING - SECTION BB


1:100

This drawing is not to be scaled. All dimensions to be checked on site before production or work begins on site. Any discrepancies to be notified immediately to Charles Doe Architects. Do not reproduce this drawing without the prior consent of Charles Doe Architects.



ISSUE - FOR PLANNING APPROVAL

CHARLES DOE ARCHITECTS 3 The Square Richmond Surrey TW9 1DY	Tel: +44 (0) 20 8948 4200 Fax: +44 (0) 20 8948 4201	ALTERATIONS 5 OVAL ROAD LONDON NW1 7EA	Title EXISTING - SECTION AA	Scale 1:100 @ A3	Project 1435
			Date MARCH 2017	Drawing No. S-05	

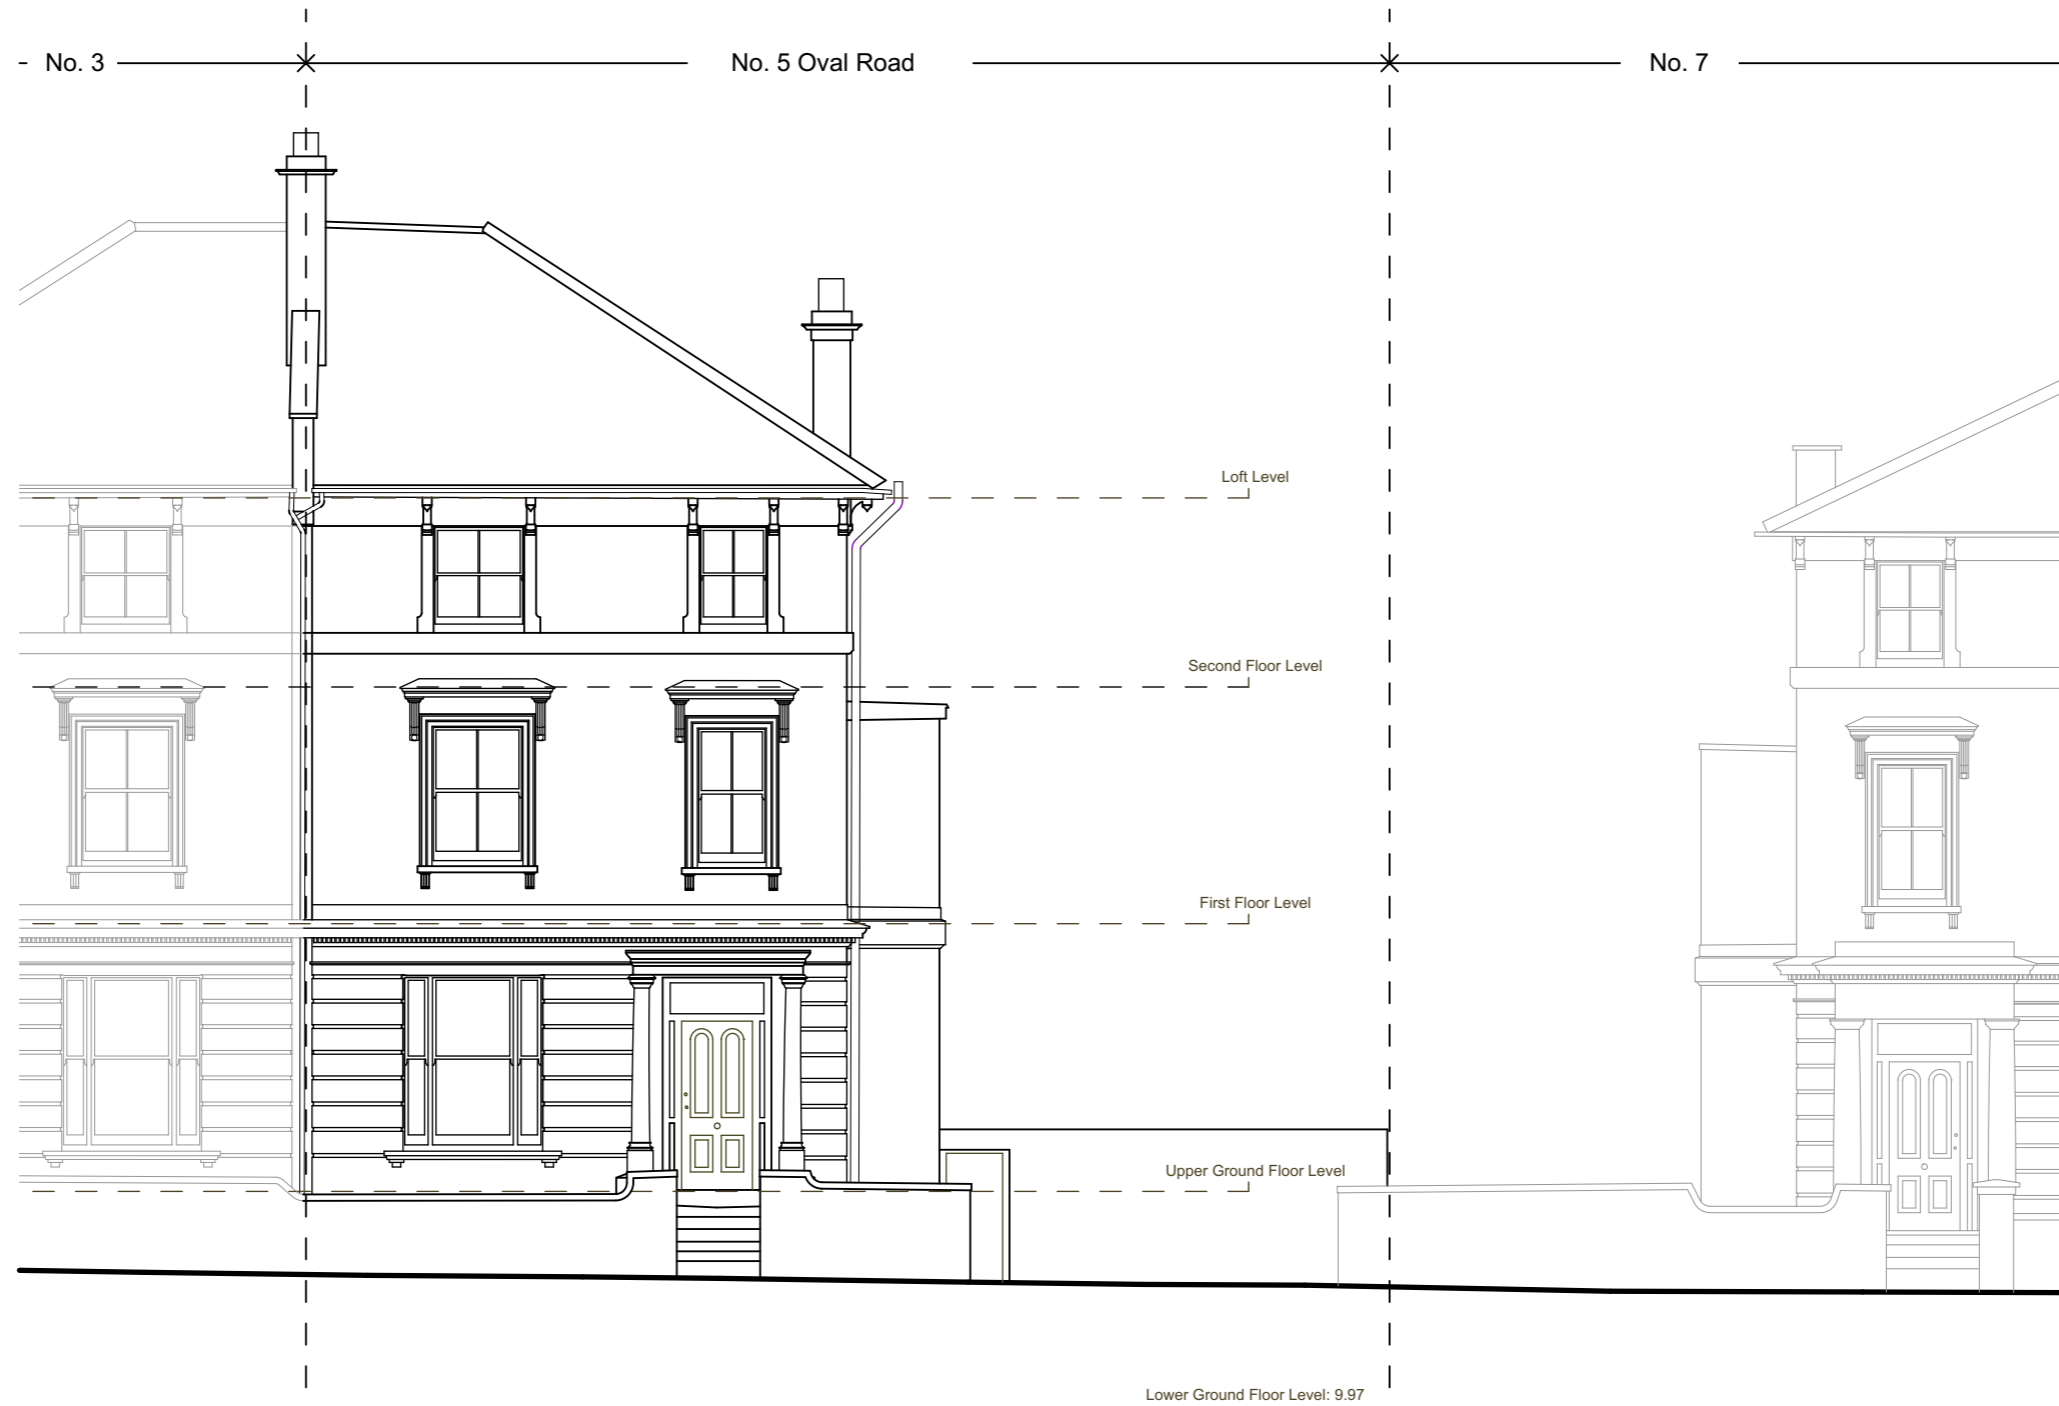

EXISTING - NORTH EAST ELEVATION

1:100

This drawing is not to be scaled. All dimensions to be checked on site before production or work begins on site. Any discrepancies to be notified immediately to Charles Doe Architects. Do not reproduce this drawing without the prior consent of Charles Doe Architects.



ISSUE - FOR PLANNING APPROVAL

CHARLES DOE ARCHITECTS 3 The Square Richmond Surrey TW9 1DY	Tel: +44 (0) 20 8948 4200 Fax: +44 (0) 20 8948 4201	ALTERATIONS 5 OVAL ROAD LONDON NW1 7EA	Title EXISTING - NORTH EAST ELEVATION	Scale 1:100 @ A3	Project 1435
				Date MARCH 2017	Drawing No. S-06

No. 5 Oval Road



EXISTING - NORTH WEST ELEVATION

1:100

This drawing is not to be scaled. All dimensions to be checked on site before production or work begins on site. Any discrepancies to be notified immediately to Charles Doe Architects. Do not reproduce this drawing without the prior consent of Charles Doe Architects.



ISSUE - FOR PLANNING APPROVAL

CHARLES DOE ARCHITECTS

3 The Square
Richmond
Surrey TW9 1DY

Tel: +44 (0) 20 8948 4200

Fax: +44 (0) 20 8948 4201

**ALTERATIONS
5 OVAL ROAD
LONDON NW1 7EA**

Title
**EXISTING - NORTH WEST
ELEVATION**

Scale 1:100 @ A3

Date MARCH 2017

Project 1435

Drawing No. S-07



EXISTING - SOUTH WEST ELEVATION

1:100

This drawing is not to be scaled. All dimensions to be checked on site before production or work begins on site.
Any discrepancies to be notified immediately to Charles Doe Architects. Do not reproduce this drawing without the prior consent of Charles Doe Architects.



ISSUE - FOR PLANNING APPROVAL

CHARLES DOE ARCHITECTS

3 The Square
Richmond
Surrey TW9 1DY

Tel: +44 (0) 20 8948 4200
Fax: +44 (0) 20 8948 4201

**ALTERATIONS
5 OVAL ROAD
LONDON NW1 7EA**

Title
**EXISTING - SOUTH WEST
ELEVATION**

Scale 1:100 @ A3
Date **MARCH 2017**

Project 1435
Drawing No. S-08